


100  
0 10  
Millimetres



TW-VSR1: Residents of Tai Wo (south east)

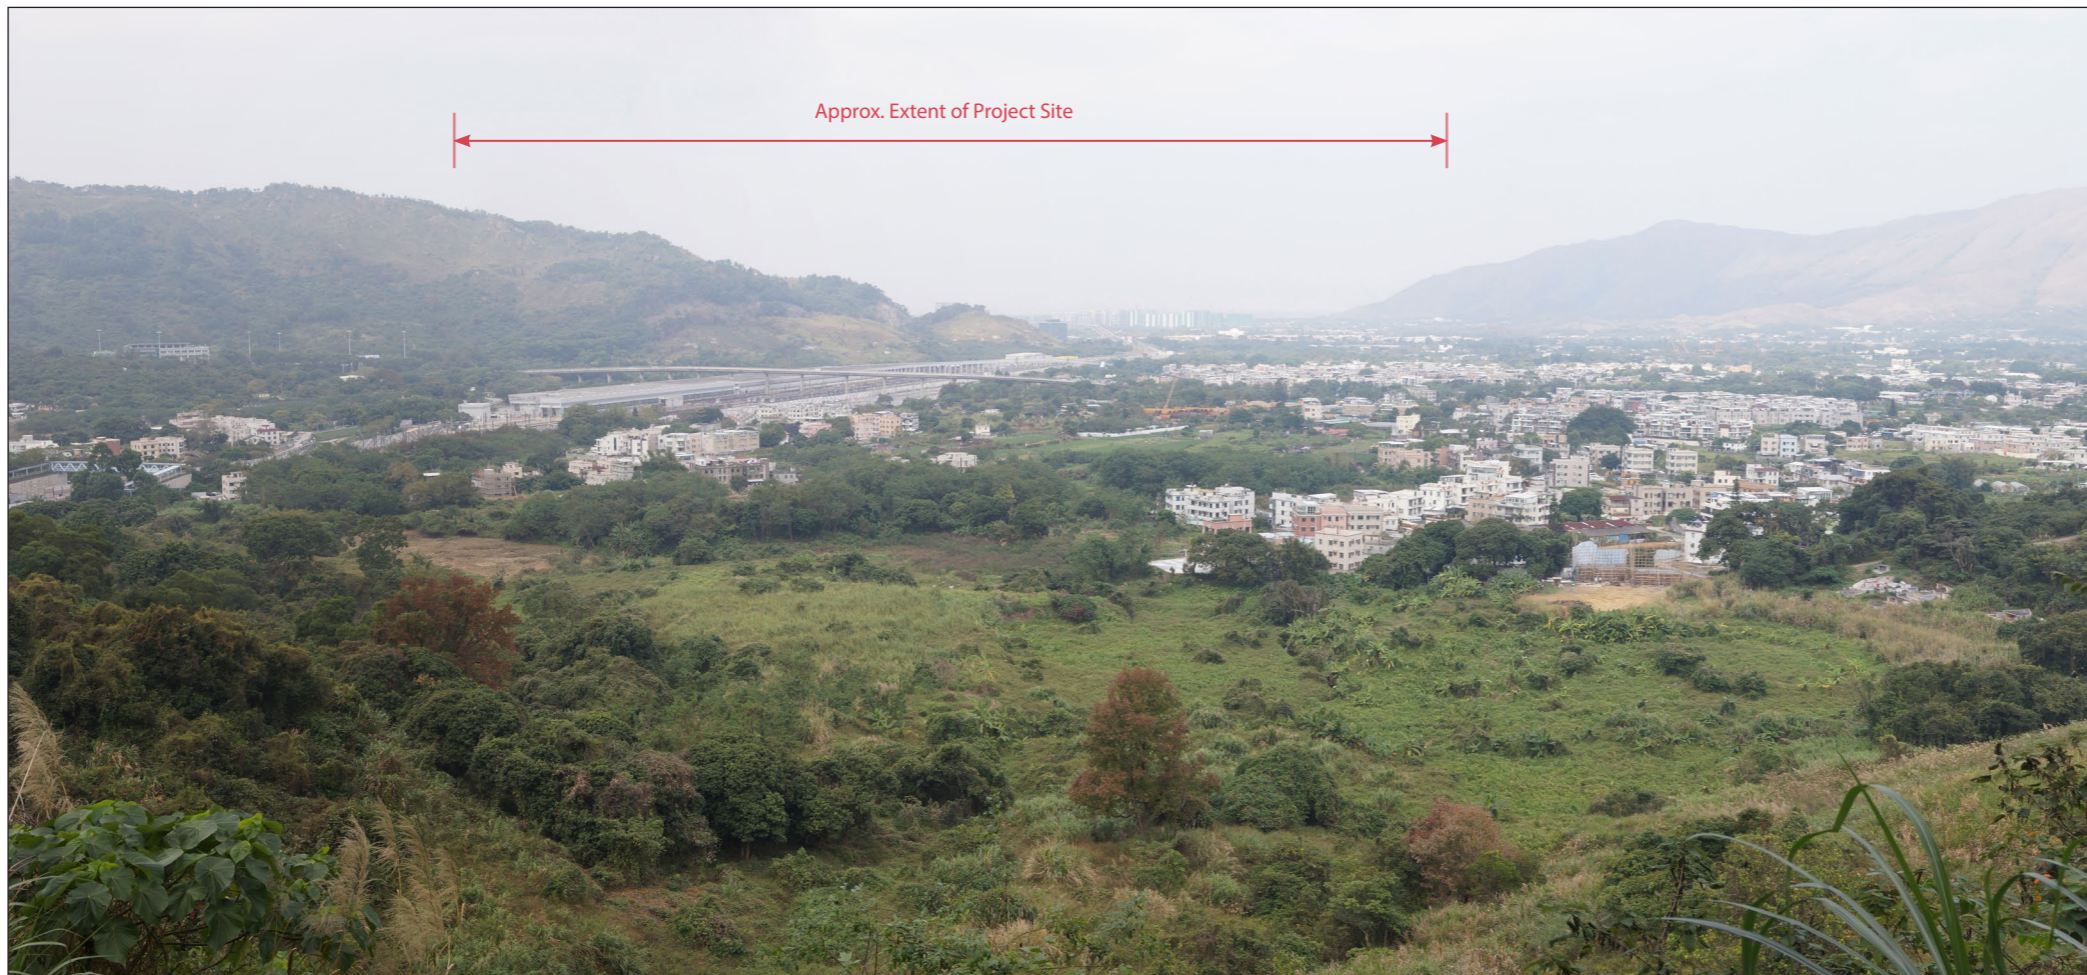

TW-VSR2: Walkers on hillside water catchment drainage channel

Drawing Status		<b>DESIGN</b>		Suitability		-	
<b>SCENIC landscape studio limited</b> Rm. 2004, QRC, 299 Queens Road Central, Hong Kong Telephone: +852 2468 2422 Fax: +852 3016 2422 Email: scenic@studioscenic.com							
<b>ATKINS</b>							
Client  渠務署 Drainage Services Department 工程管理部 Project Management Division							
Project Title CONTRACT NO. PM 10/2014 DRAINAGE IMPROVEMENT WORKS IN YUEN LONG, STAGE1							
Drawing Title Existing VSR Views – Tai Wo							
Scale	Designed	Drawn	Checked	Authorised			
N.T.S.	-	GZ	JBC	-			
Original Size	Date	Date	Date	Date			
A3	Jan 2016	Jan 2016	Jan 2016	Jan 2016			
Drawing Number						Revision	
Figure 9.37						-	

User name: \$USERNAME Date: \$DATE Time: \$TIME  
Filename: \$FILES