
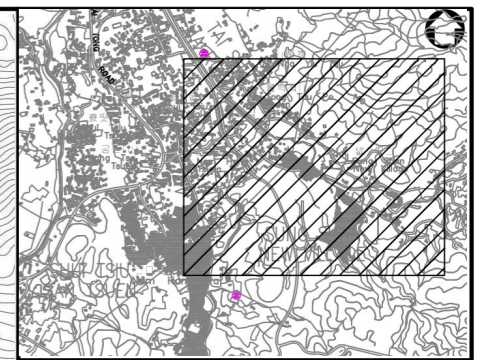


100
0 10
Millimetres

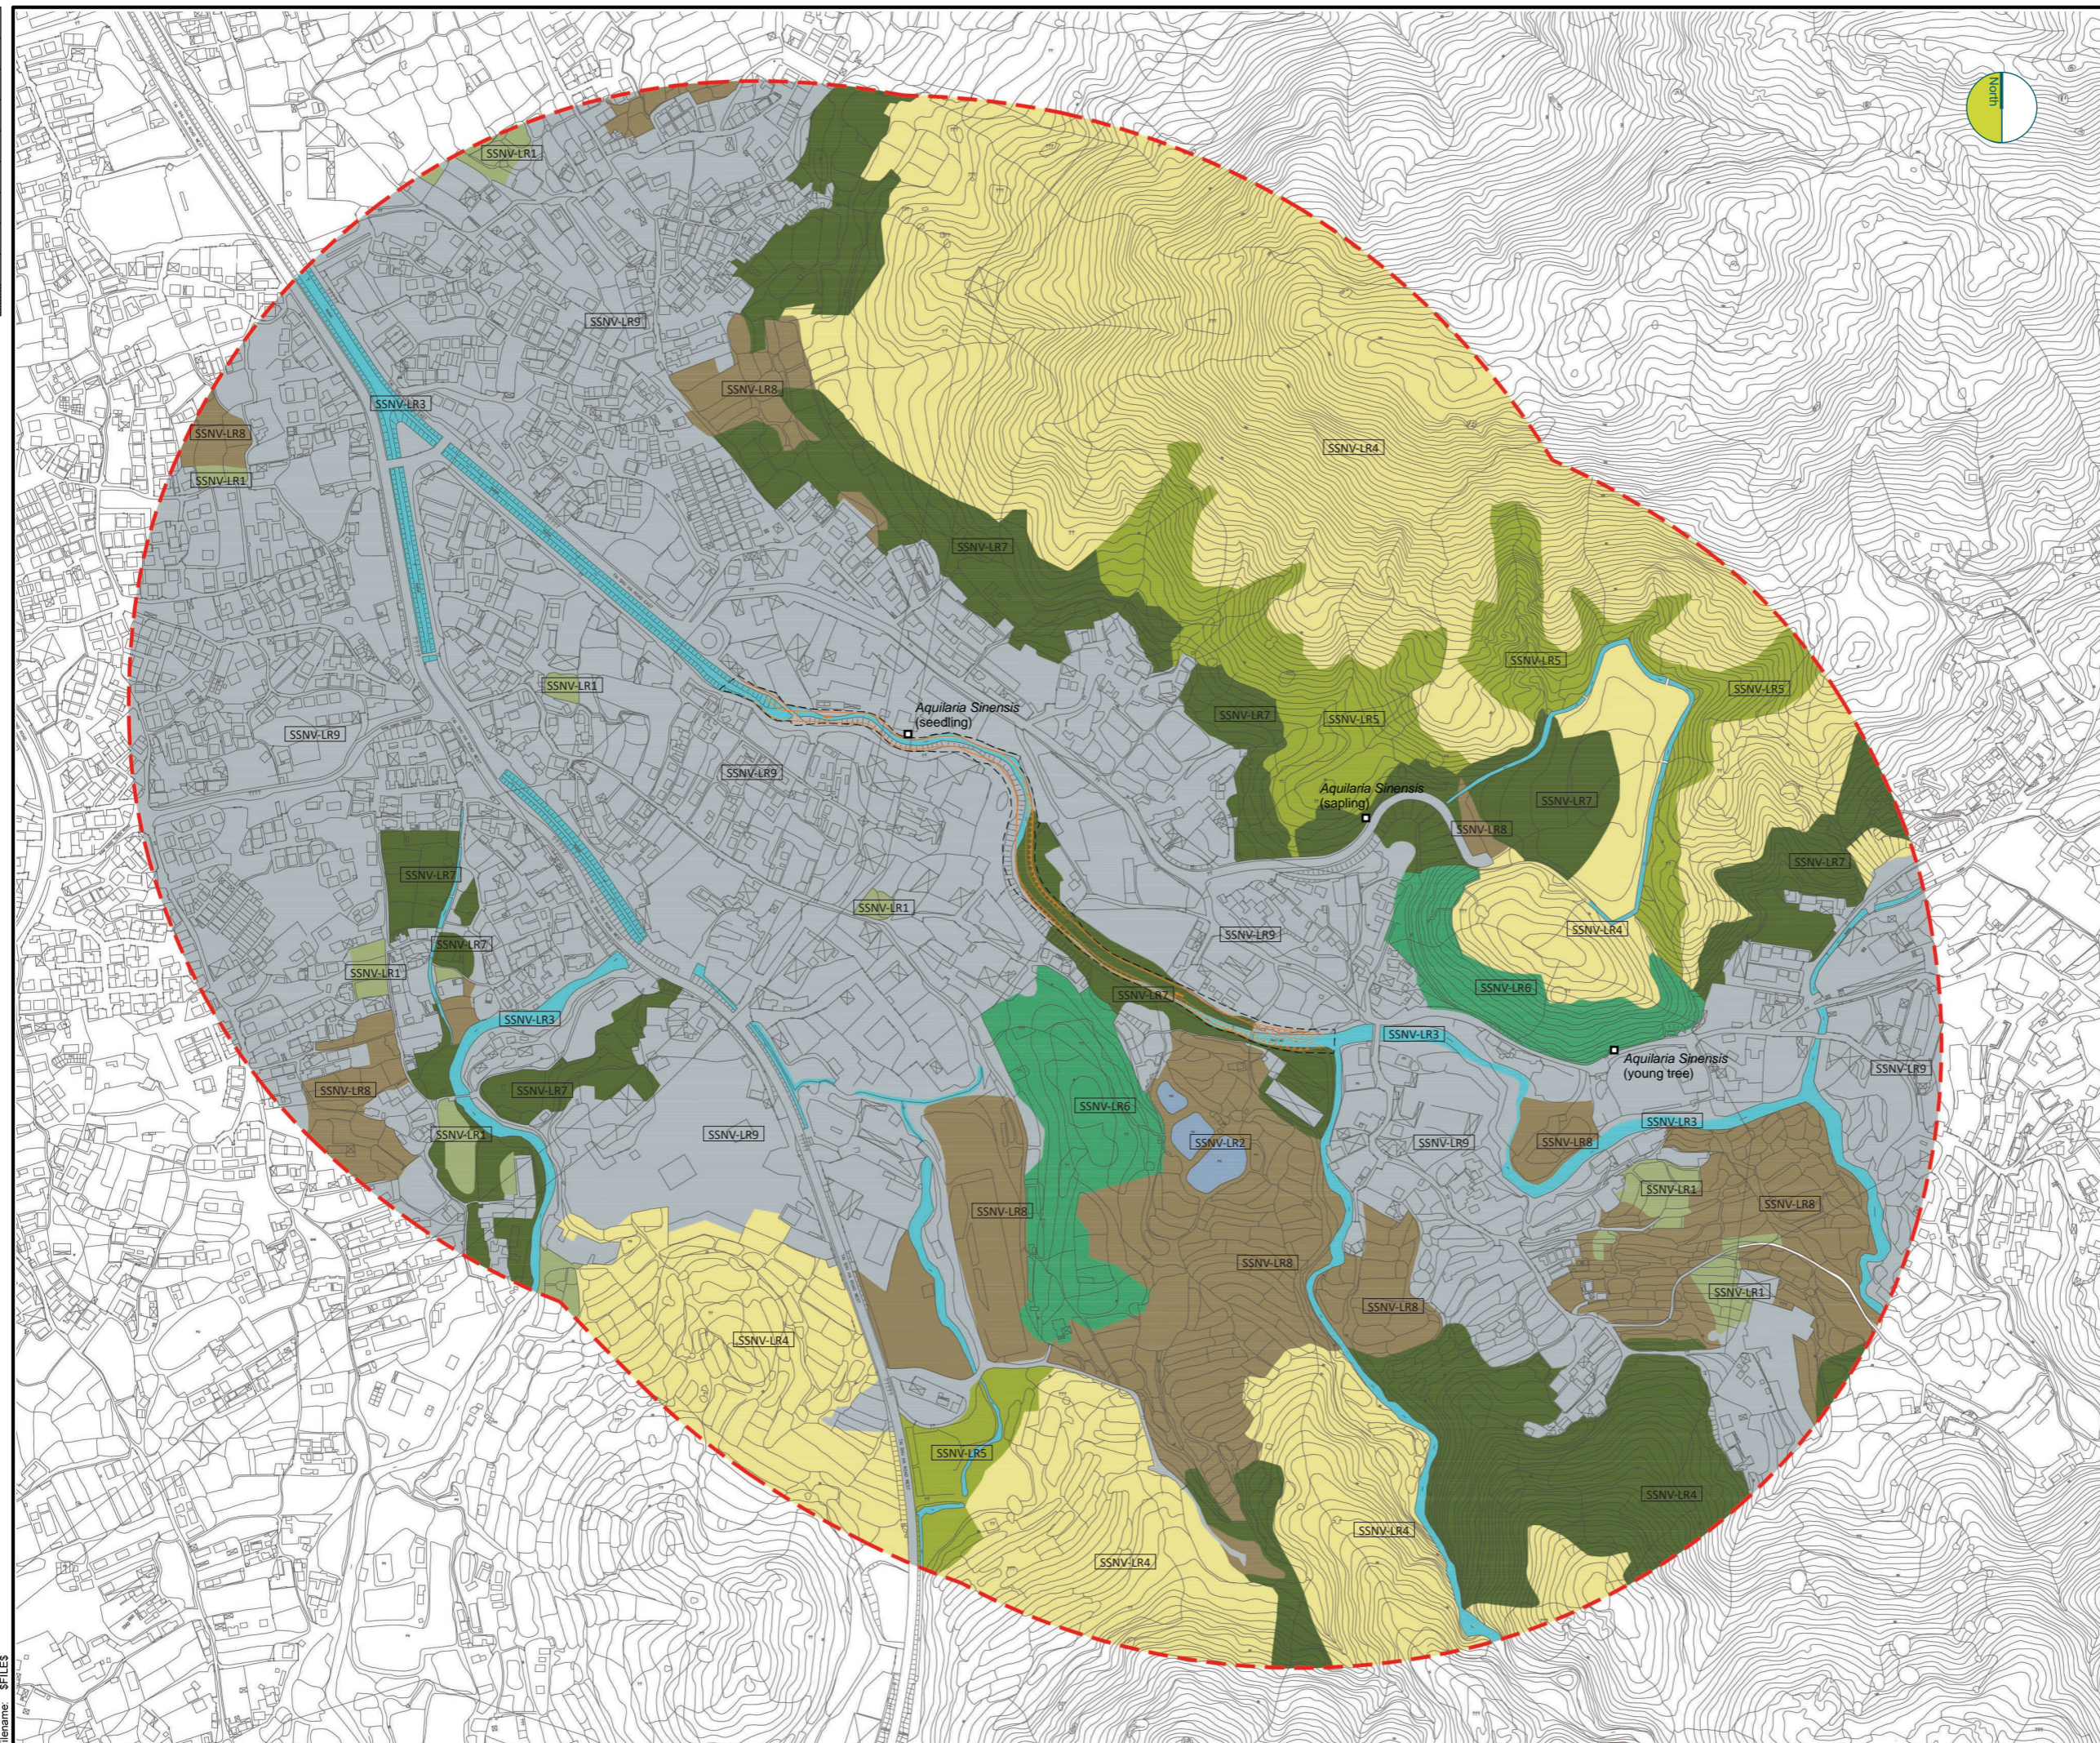

KEY PLAN
N.T.S.

Legend

- Work Limit Boundary
- 500M Study Area
- Proposed Drainage Works

Landscape Resources

- SSNV-LR1 Agricultural Land
- SSNV-LR2 Pond
- SSNV-LR3 Water Course
- SSNV-LR4 Grassland
- SSNV-LR5 Grassland / Shrubland
- SSNV-LR6 Secondary Woodland
- SSNV-LR7 Plantation
- SSNV-LR8 Waste Ground
- SSNV-LR9 Urban / Residential Area

Drawing Status	DESIGN	Suitability	-
----------------	---------------	-------------	---

SCENIC landscape studio limited
Rm. 2004, GRC, 299 Queens Road Central, Hong Kong
Telephone: +852 2468 2422 Fax: +852 3016 2422
Email: scenic@studioscenic.com



渠務署
Drainage Services Department

工程管理部
Project Management Division

Project Title
**CONTRACT NO. PM 10/2014
DRAINAGE IMPROVEMENT WORKS
IN YUEN LONG, STAGE1**

Drawing Title
Landscape Resources – Sung Shan New Village

Scale	1:5000	Designed	-	Drawn	GZ	Checked	JBC	Authorised	-	
Original Size	A3	Date	Jan 2016	Date	Jan 2016	Date	Jan 2016	Date	Jan 2016	
Drawing Number	Figure 9.04								Revision	-

User name: \$USERNAME\$ Date: \$DATE\$ Time: \$TIME\$
Filename: \$FILES\$