
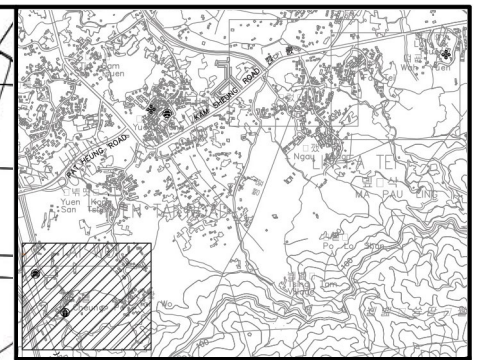


0 10 100
Millimetres

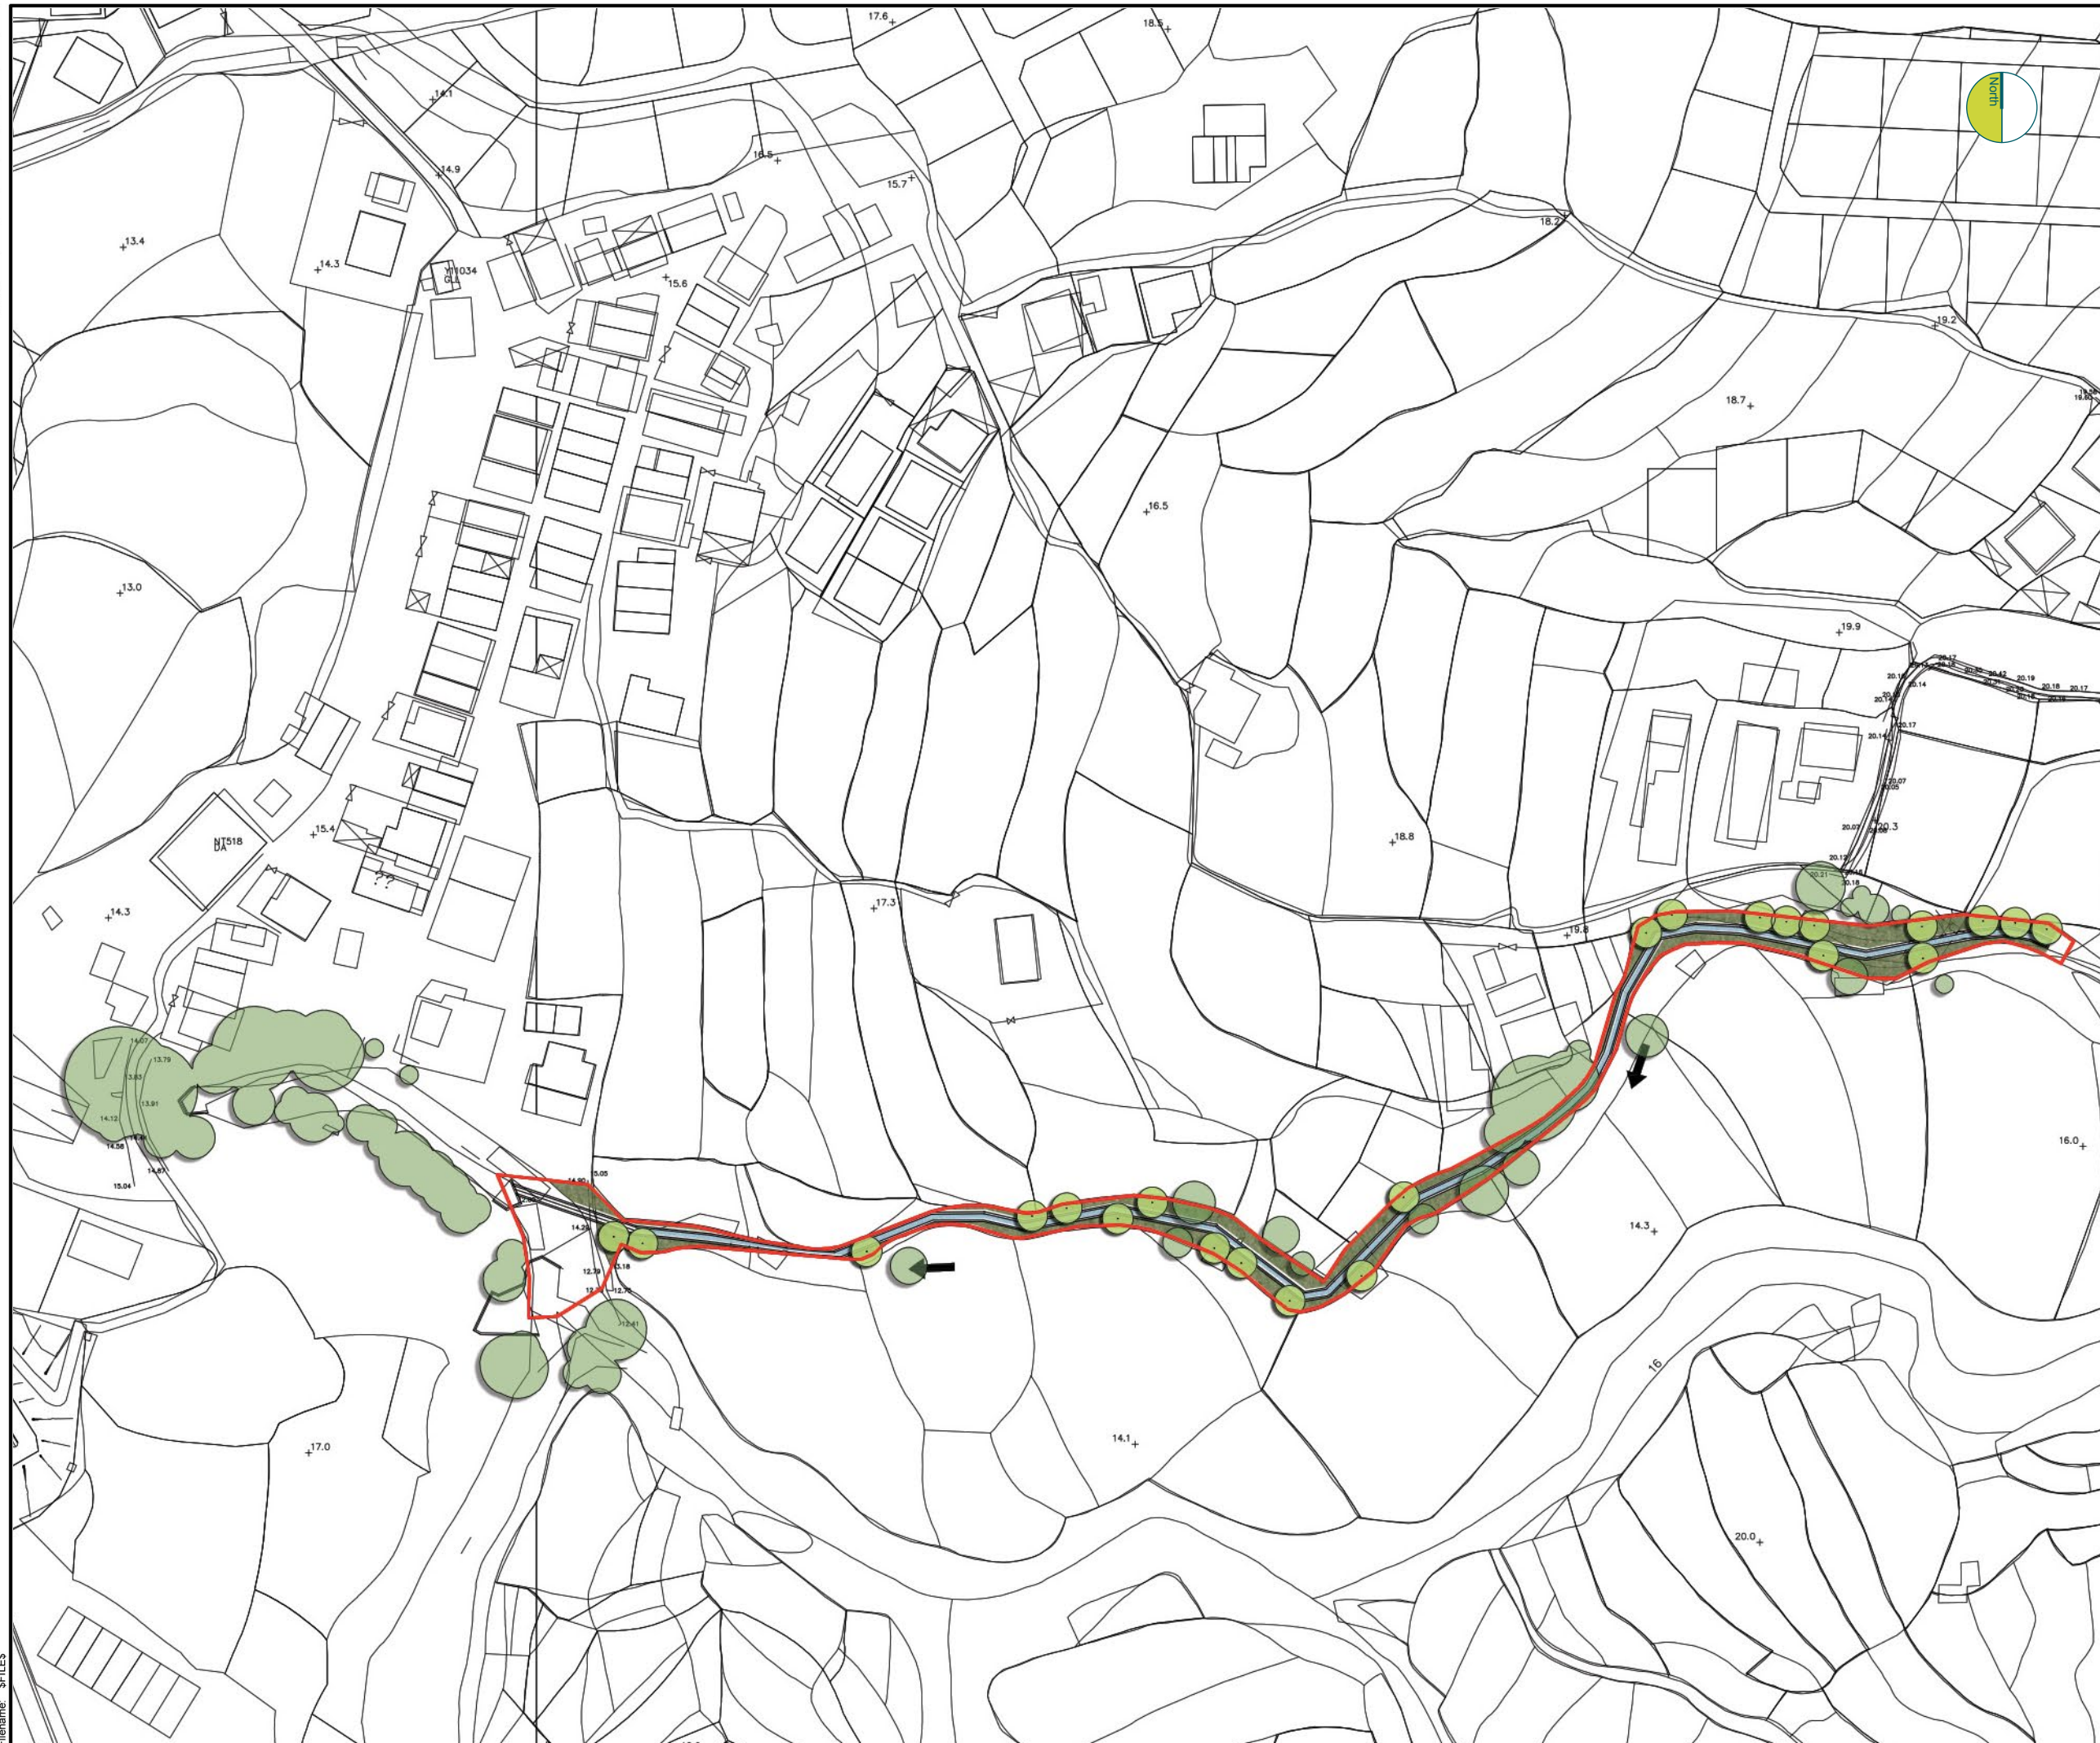

KEY PLAN
N.T.S.

- Legend**
- Work Limit Boundary
 - Existing Channel Retained
 - Proposed Channel Bedding
 - Naturalistic Channel Edge Planting
 - Trees to be retained (based on 2019 tree survey)
 - Indicative existing tree groups (outside the work limit boundary)
 - Compensatory Tree Planting
 - Direction of Channel Flow

Drawing Status: **DESIGN** Suitability: -

SCENIC landscape studio limited
12/F So Hong Commercial Building, 41-47 Jervois Street,
Sheung Wan, Hong Kong Telephone: +852 2468 2422
Email: scenic@studioscenic.com Fax: +852 3016 2422

ATKINS

Client: 渠務署
Drainage Services Department
工程管理部
Project Management Division

Project Title:
CONTRACT NO. PM 10/2014
DRAINAGE IMPROVEMENT WORKS
IN YUEN LONG, STAGE1

Drawing Title:
Preliminary Landscape Master Plan
- Tai Wo

Scale: 1:1000	Designed: -	Drawn: GZ	Checked: JBC	Authorised: -
Original Size: A3	Date: Jul 2020	Date: Jul 2020	Date: Jul 2020	Date: Jul 2020

Drawing Number: **Figure 9.41** Revision: **A**

User name: \$USERNAM\$ Date: \$DATE\$ Time: \$TIME\$
Filename: \$FILES\$