



100
0 10
Millimetres

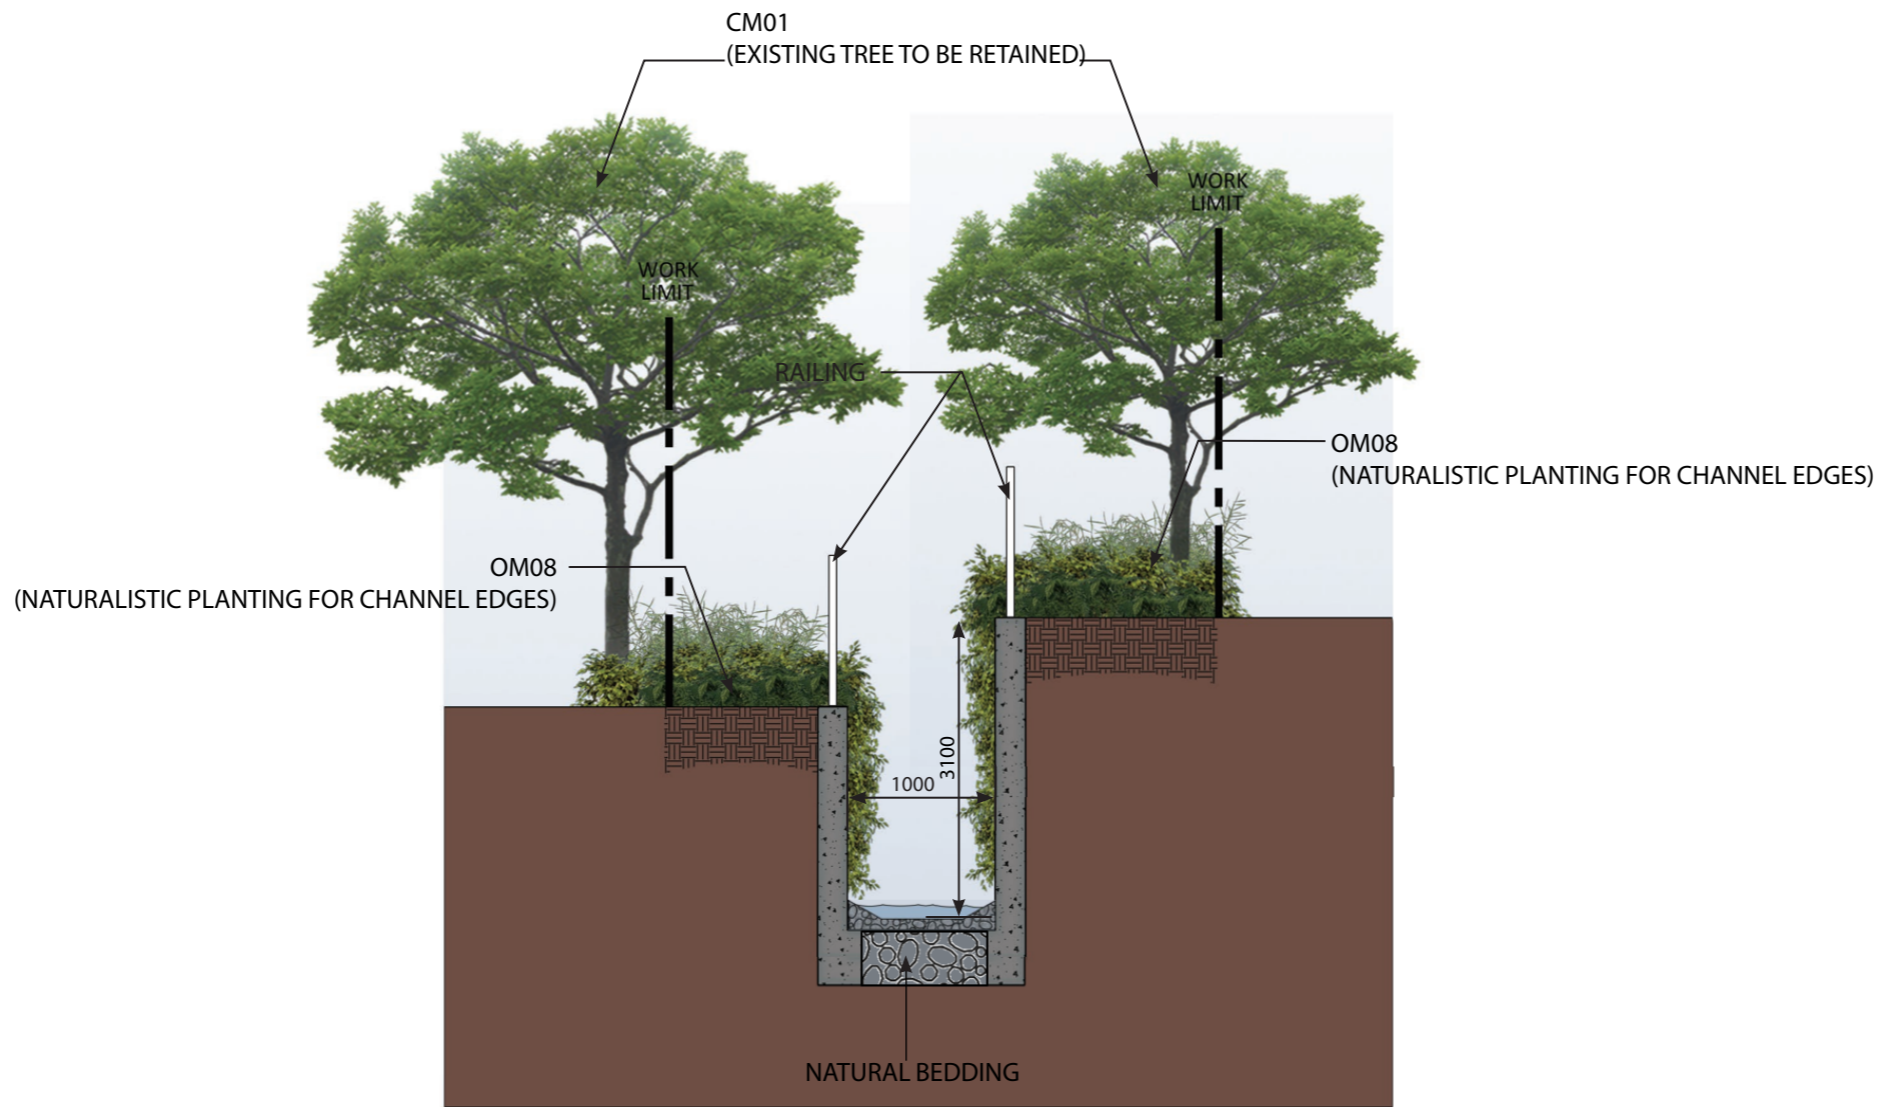

SECTION A-A

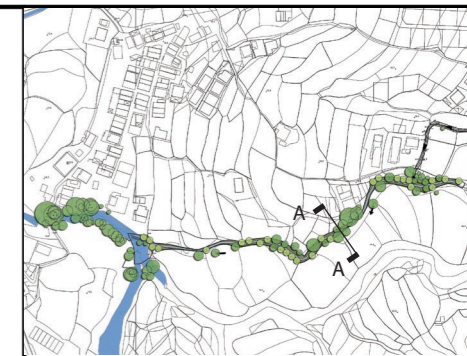

KEY PLAN
N.T.S.

Drawing Status **DESIGN** Suitability -

SCENIC landscape studio limited
Rm. 2004, QRC, 299 Queens Road Central, Hong Kong
Telephone: +852 2468 2422 Fax: +852 3016 2422
Email: scenic@studioscenic.com

ATKINS

Client
渠務署
Drainage Services Department

工程管理部
Project Management Division

Project Title
CONTRACT NO. PM 10/2014
DRAINAGE IMPROVEMENT WORKS
IN YUEN LONG, STAGE1

Drawing Title
Landscape and Visual Mitigation Measures
- Sections
- Tai Wo

Scale	1:50	Designed	-	Drawn	GZ	Checked	JBC	Authorised	-
Original Size	A3	Date	Jan 2016	Date	Jan 2016	Date	Jan 2016	Date	Jan 2016

Drawing Number	Figure 9.43	Revision	-
----------------	-------------	----------	---

User name: \$USERNAME Date: \$DATE Time: \$TIMES
Filename: \$FILES