


100
0 10
Millimetres

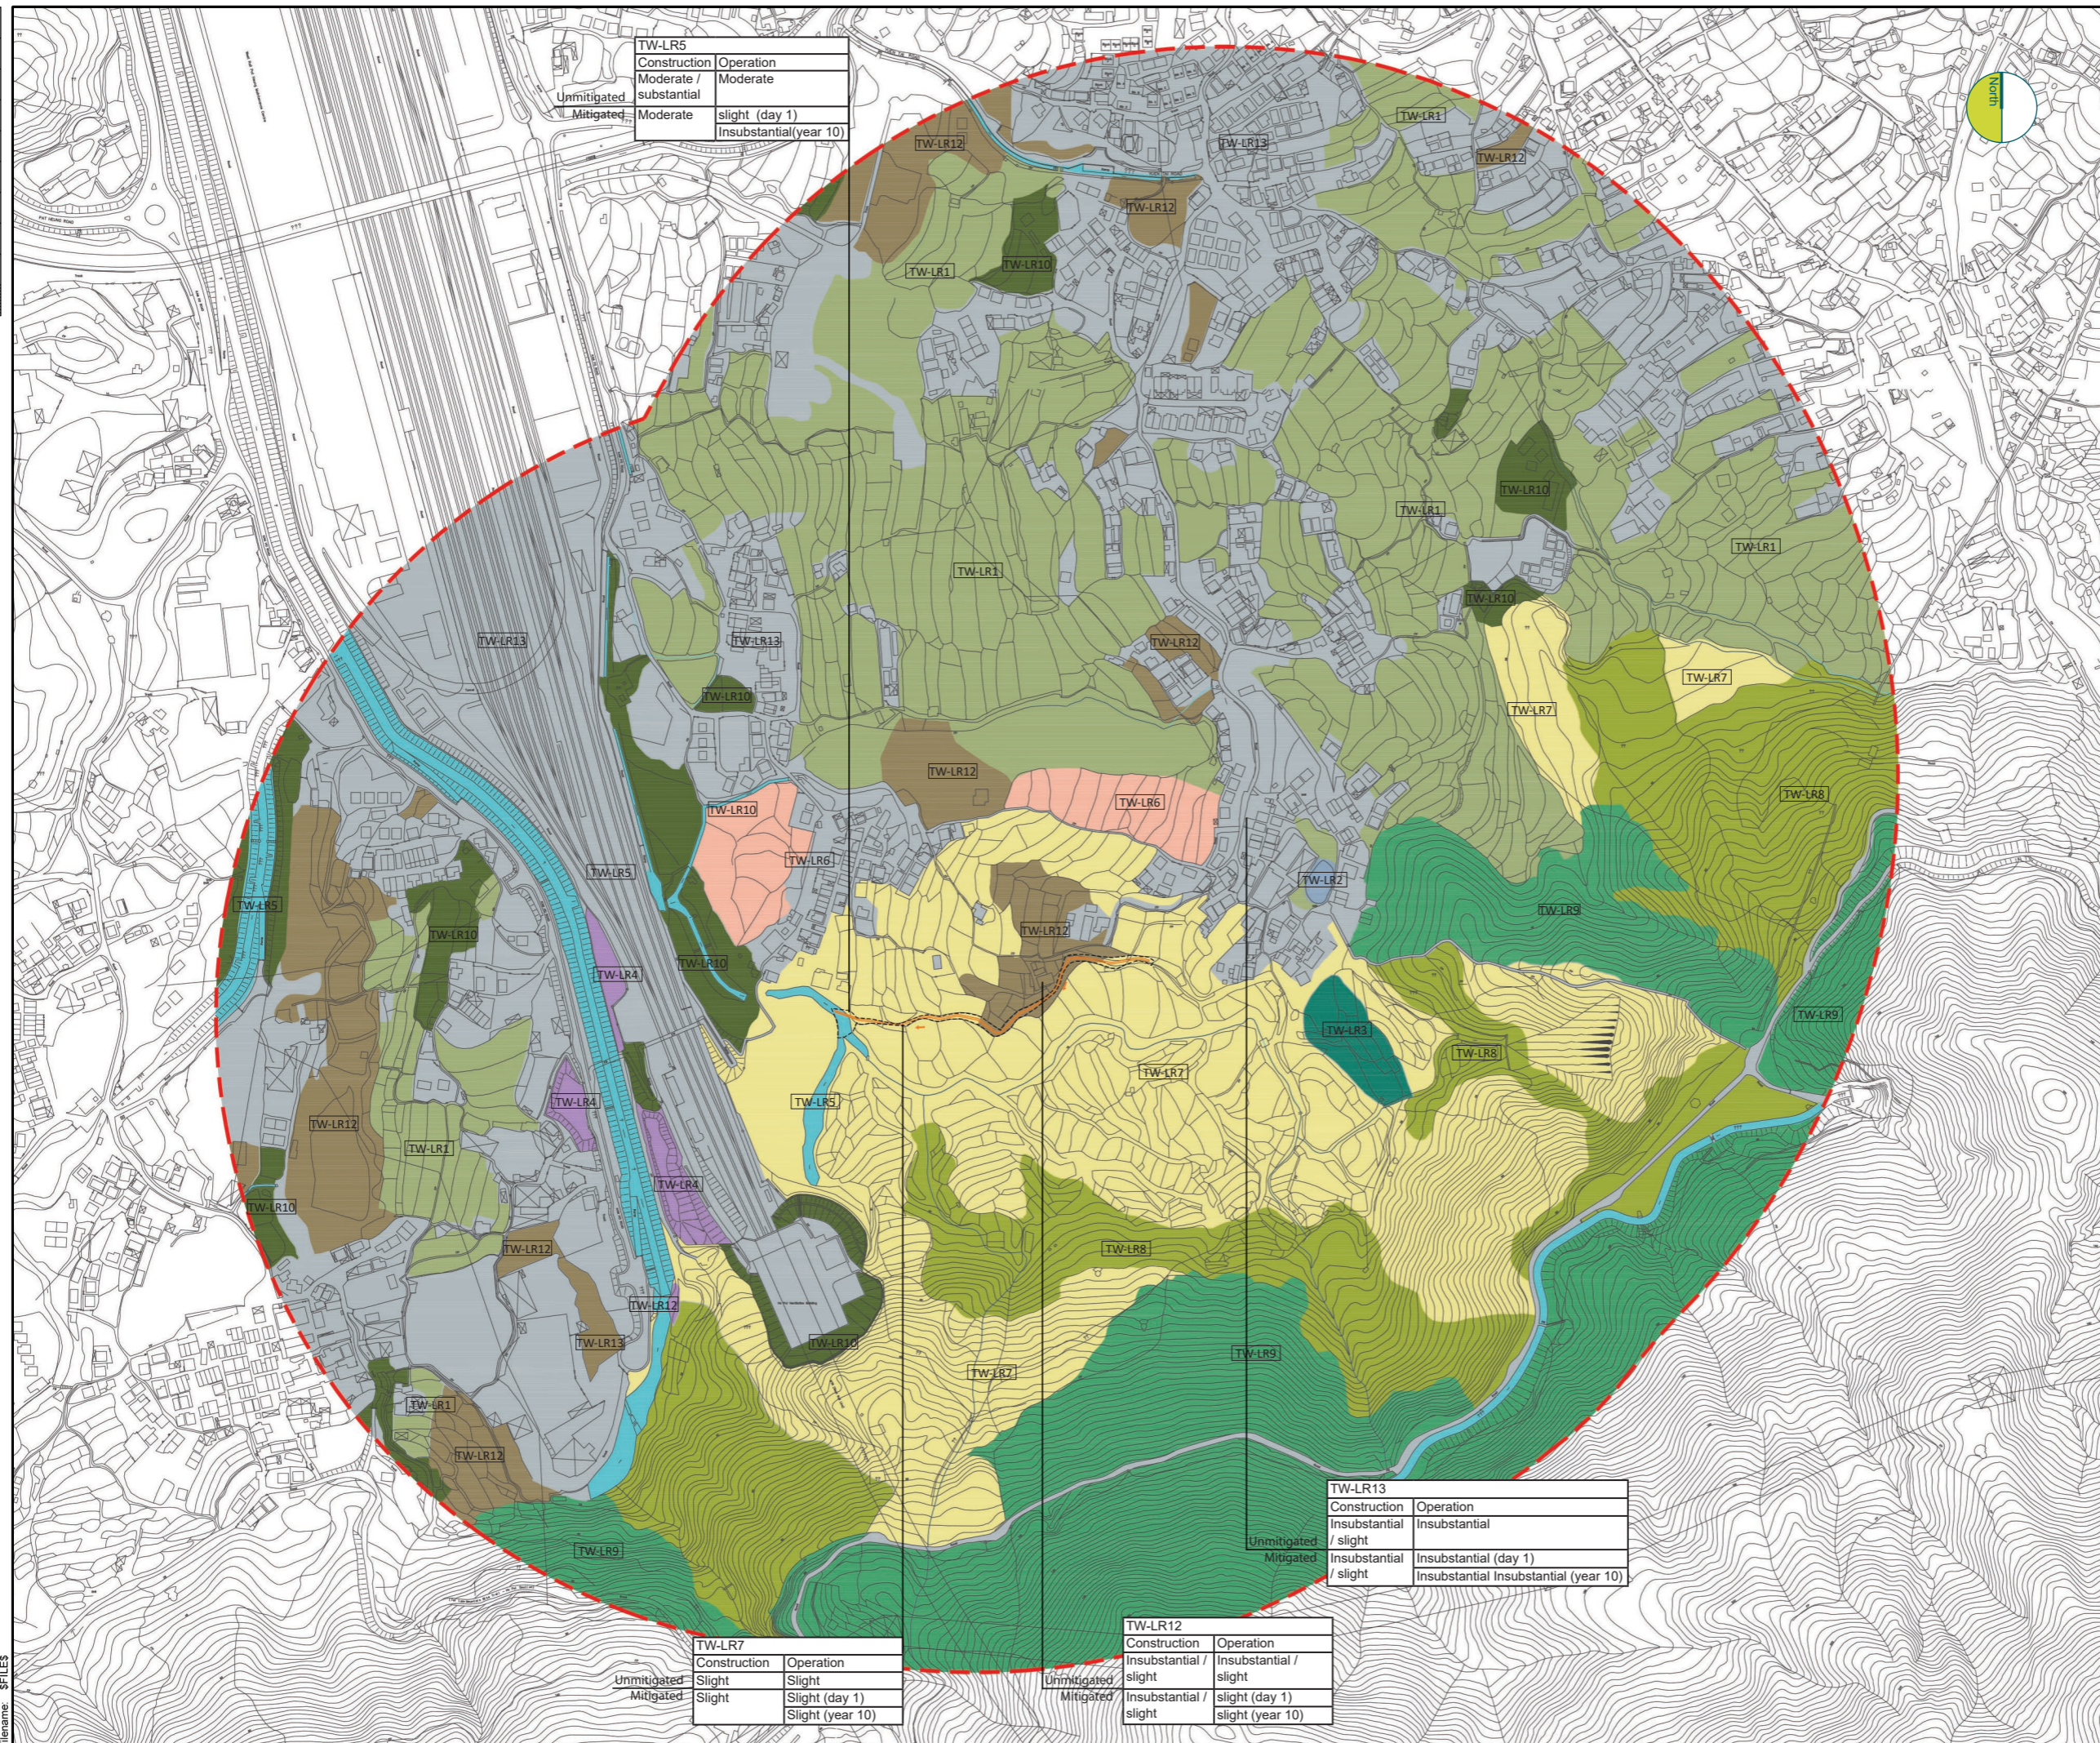


TW-LR5	
Construction	Operation
Moderate / substantial	Moderate
Mitigated	slight (day 1)
	Insubstantial (year 10)

TW-LR13	
Construction	Operation
Insubstantial / slight	Insubstantial
Mitigated	Insubstantial (day 1)
	Insubstantial (year 10)

TW-LR7	
Construction	Operation
Slight	Slight
Mitigated	Slight (day 1)
	Slight (year 10)

TW-LR12	
Construction	Operation
Insubstantial / slight	Insubstantial / slight
Mitigated	slight (day 1)
	slight (year 10)

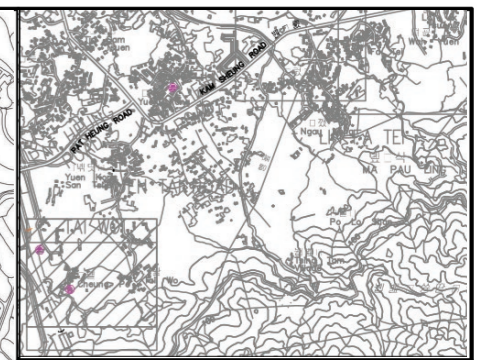

KEY PLAN
N.T.S.

Legend

- Work Limit Boundary
 - 500M Study Area
 - Proposed Drainage Works
- Landscape Resources**
- TW-LR1 Agricultural Land
 - TW-LR2 Pond
 - TW-LR3 Marsh
 - TW-LR4 Mitigation Wetland
 - TW-LR5 Water Course
 - TW-LR6 Seasonally Wet Grassland
 - TW-LR7 Grassland
 - TW-LR8 Grassland / Shrubland
 - TW-LR9 Secondary Woodland
 - LFT-LR10 Orchard
 - TW-LR11 Plantation
 - TW-LR12 Waste Ground
 - TW-LR13 Urban / Residential Area

Drawing Status	DESIGN	Suitability	-
----------------	---------------	-------------	---

SCENIC landscape studio limited
Rm. 2004, GRC, 299 Queens Road Central, Hong Kong
Telephone: +852 2468 2422 Fax: +852 3016 2422
Email: scenic@studioscenic.com



渠務署
Drainage Services Department

工程管理部
Project Management Division

Project Title
**CONTRACT NO. PM 10/2014
DRAINAGE IMPROVEMENT WORKS
IN YUEN LONG, STAGE 1**

Drawing Title
**Residual Impact on Landscape Resources
During Construction and Operation
- Tai Wo**

Scale	1:5000	Designed	-	Drawn	GZ	Checked	JBC	Authorised	-	
Original Size	A3	Date	Jan 2016	Date	Jan 2016	Date	Jan 2016	Date	Jan 2016	
Drawing Number	Figure 9.44								Revision	-

User name: \$USERNAME Date: \$DATES Time: \$TIMES
Filename: \$FILES