


100  
0 10  
Millimetres

User name: \$USER\$NAME\$ Date: \$DATE\$ Time: \$TIME\$  
Filename: \$FILE\$

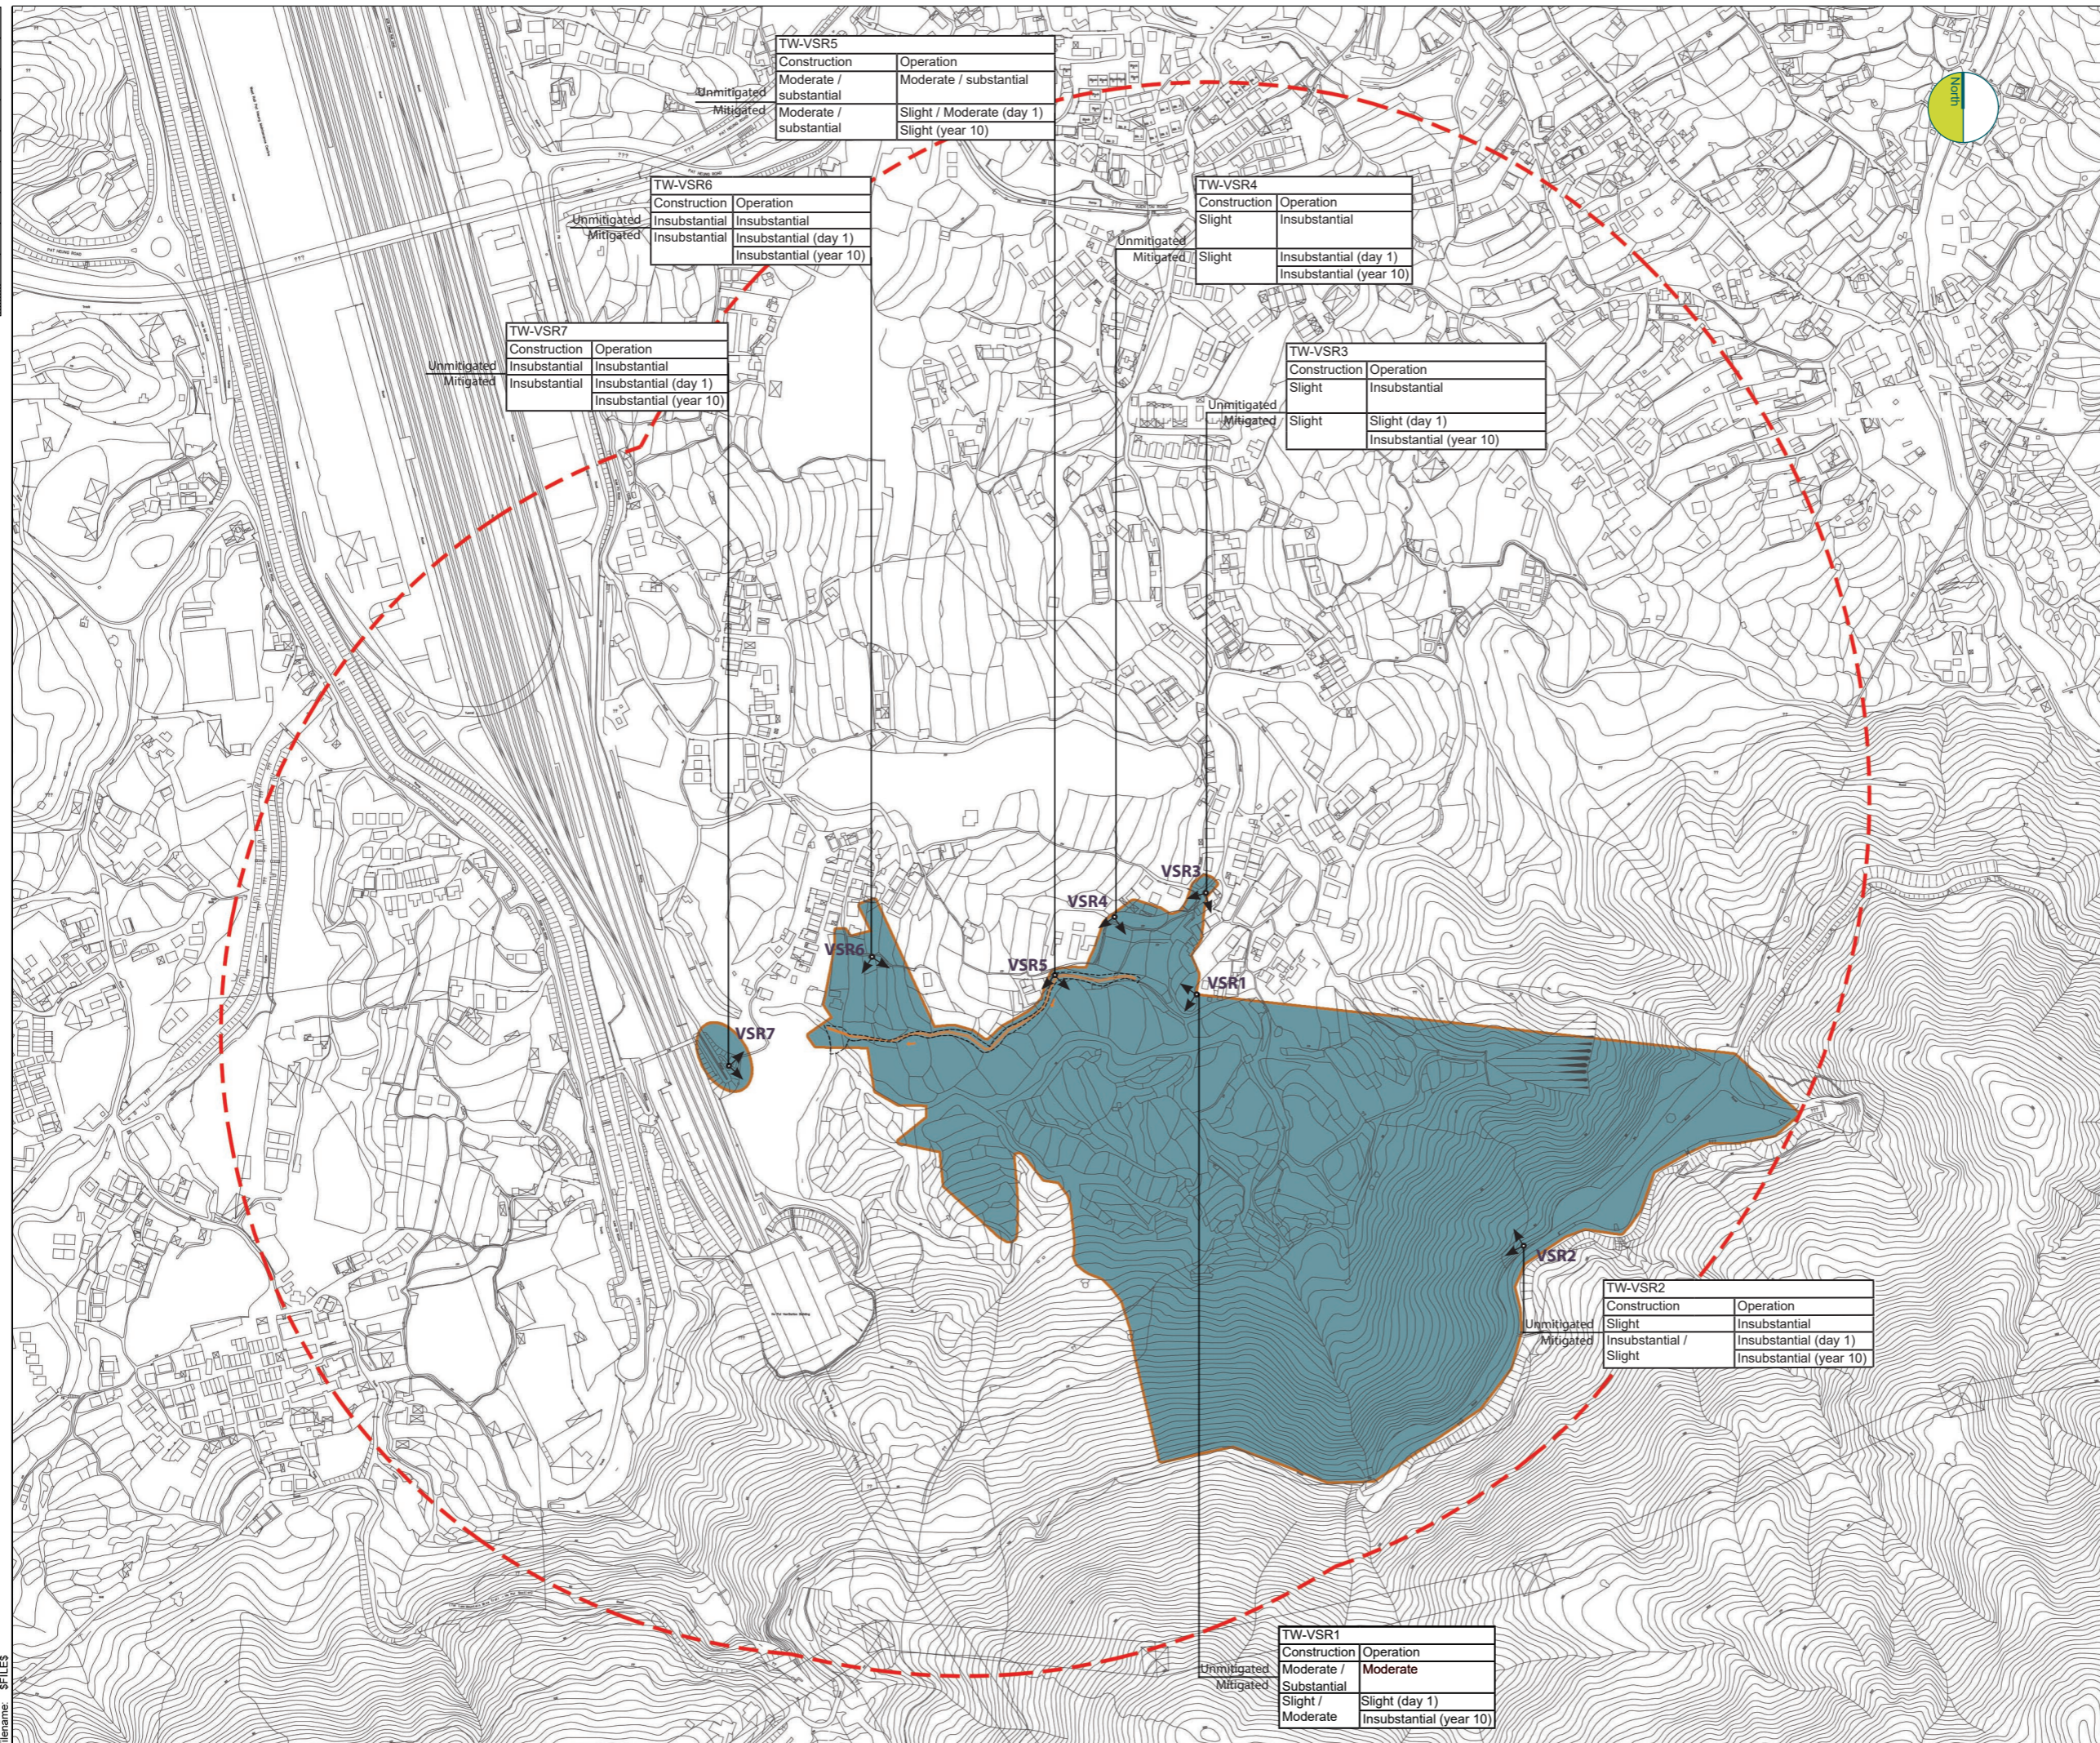

TW-VSR5	
Construction	Operation
Unmitigated / Moderate / substantial	Moderate / substantial
Mitigated / Moderate / substantial	Slight / Moderate (day 1) / Slight (year 10)

TW-VSR6	
Construction	Operation
Unmitigated / Insubstantial	Insubstantial
Mitigated / Insubstantial	Insubstantial (day 1) / Insubstantial (year 10)


TW-VSR4	
Construction	Operation
Unmitigated / Slight	Insubstantial
Mitigated / Slight	Insubstantial (day 1) / Insubstantial (year 10)

TW-VSR7	
Construction	Operation
Unmitigated / Insubstantial	Insubstantial
Mitigated / Insubstantial	Insubstantial (day 1) / Insubstantial (year 10)

TW-VSR3	
Construction	Operation
Unmitigated / Slight	Insubstantial
Mitigated / Slight	Slight (day 1) / Insubstantial (year 10)

TW-VSR2	
Construction	Operation
Unmitigated / Slight	Insubstantial
Mitigated / Insubstantial / Slight	Insubstantial (day 1) / Insubstantial (year 10)

TW-VSR1	
Construction	Operation
Unmitigated / Moderate / Substantial	Moderate
Mitigated / Slight / Moderate	Slight (day 1) / Insubstantial (year 10)

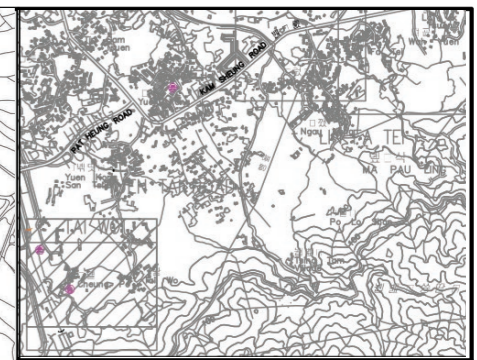

**KEY PLAN**  
N.T.S.

- Work Limit Boundary
- 500M Study Area
- Visual Envelope
- Location of Visually Sensitive Receiver (VSR) and direction of main views

Visual Impacts		
	Construction	Operation
Unmitigated	No Impact	Slight
Mitigated	Substantial	Moderate (day 1) / Moderate (year 10)

Drawing Status	<b>DESIGN</b>	Subsidiary	-
----------------	---------------	------------	---

**SCENIC landscape studio limited**  
Rm. 2004, QRC, 299 Queens Road Central, Hong Kong  
Telephone: +852 2468 2422 Fax: +852 3016 2422  
Email: scenic@studioscenic.com



渠務署  
**Drainage Services Department**

工程管理部  
**Project Management Division**

Project Title  
**CONTRACT NO. PM 10/2014  
DRAINAGE IMPROVEMENT WORKS  
IN YUEN LONG, STAGE 1**

Drawing Title  
**Residual Visual Impact During  
Construction and Operation  
- Tai Wo**

Scale	1:5000	Designed	-	Drawn	GZ	Checked	JBC	Authorised	-	
Original Size	A3	Date	Jan 2016	Date	Jan 2016	Date	Jan 2016	Date	Jan 2016	
Drawing Number	Figure 9.46								Revision	-