





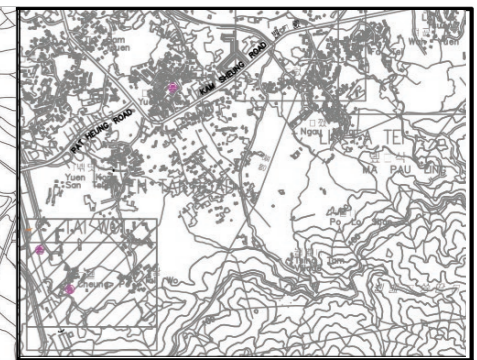

0 10 100  
Millimetres

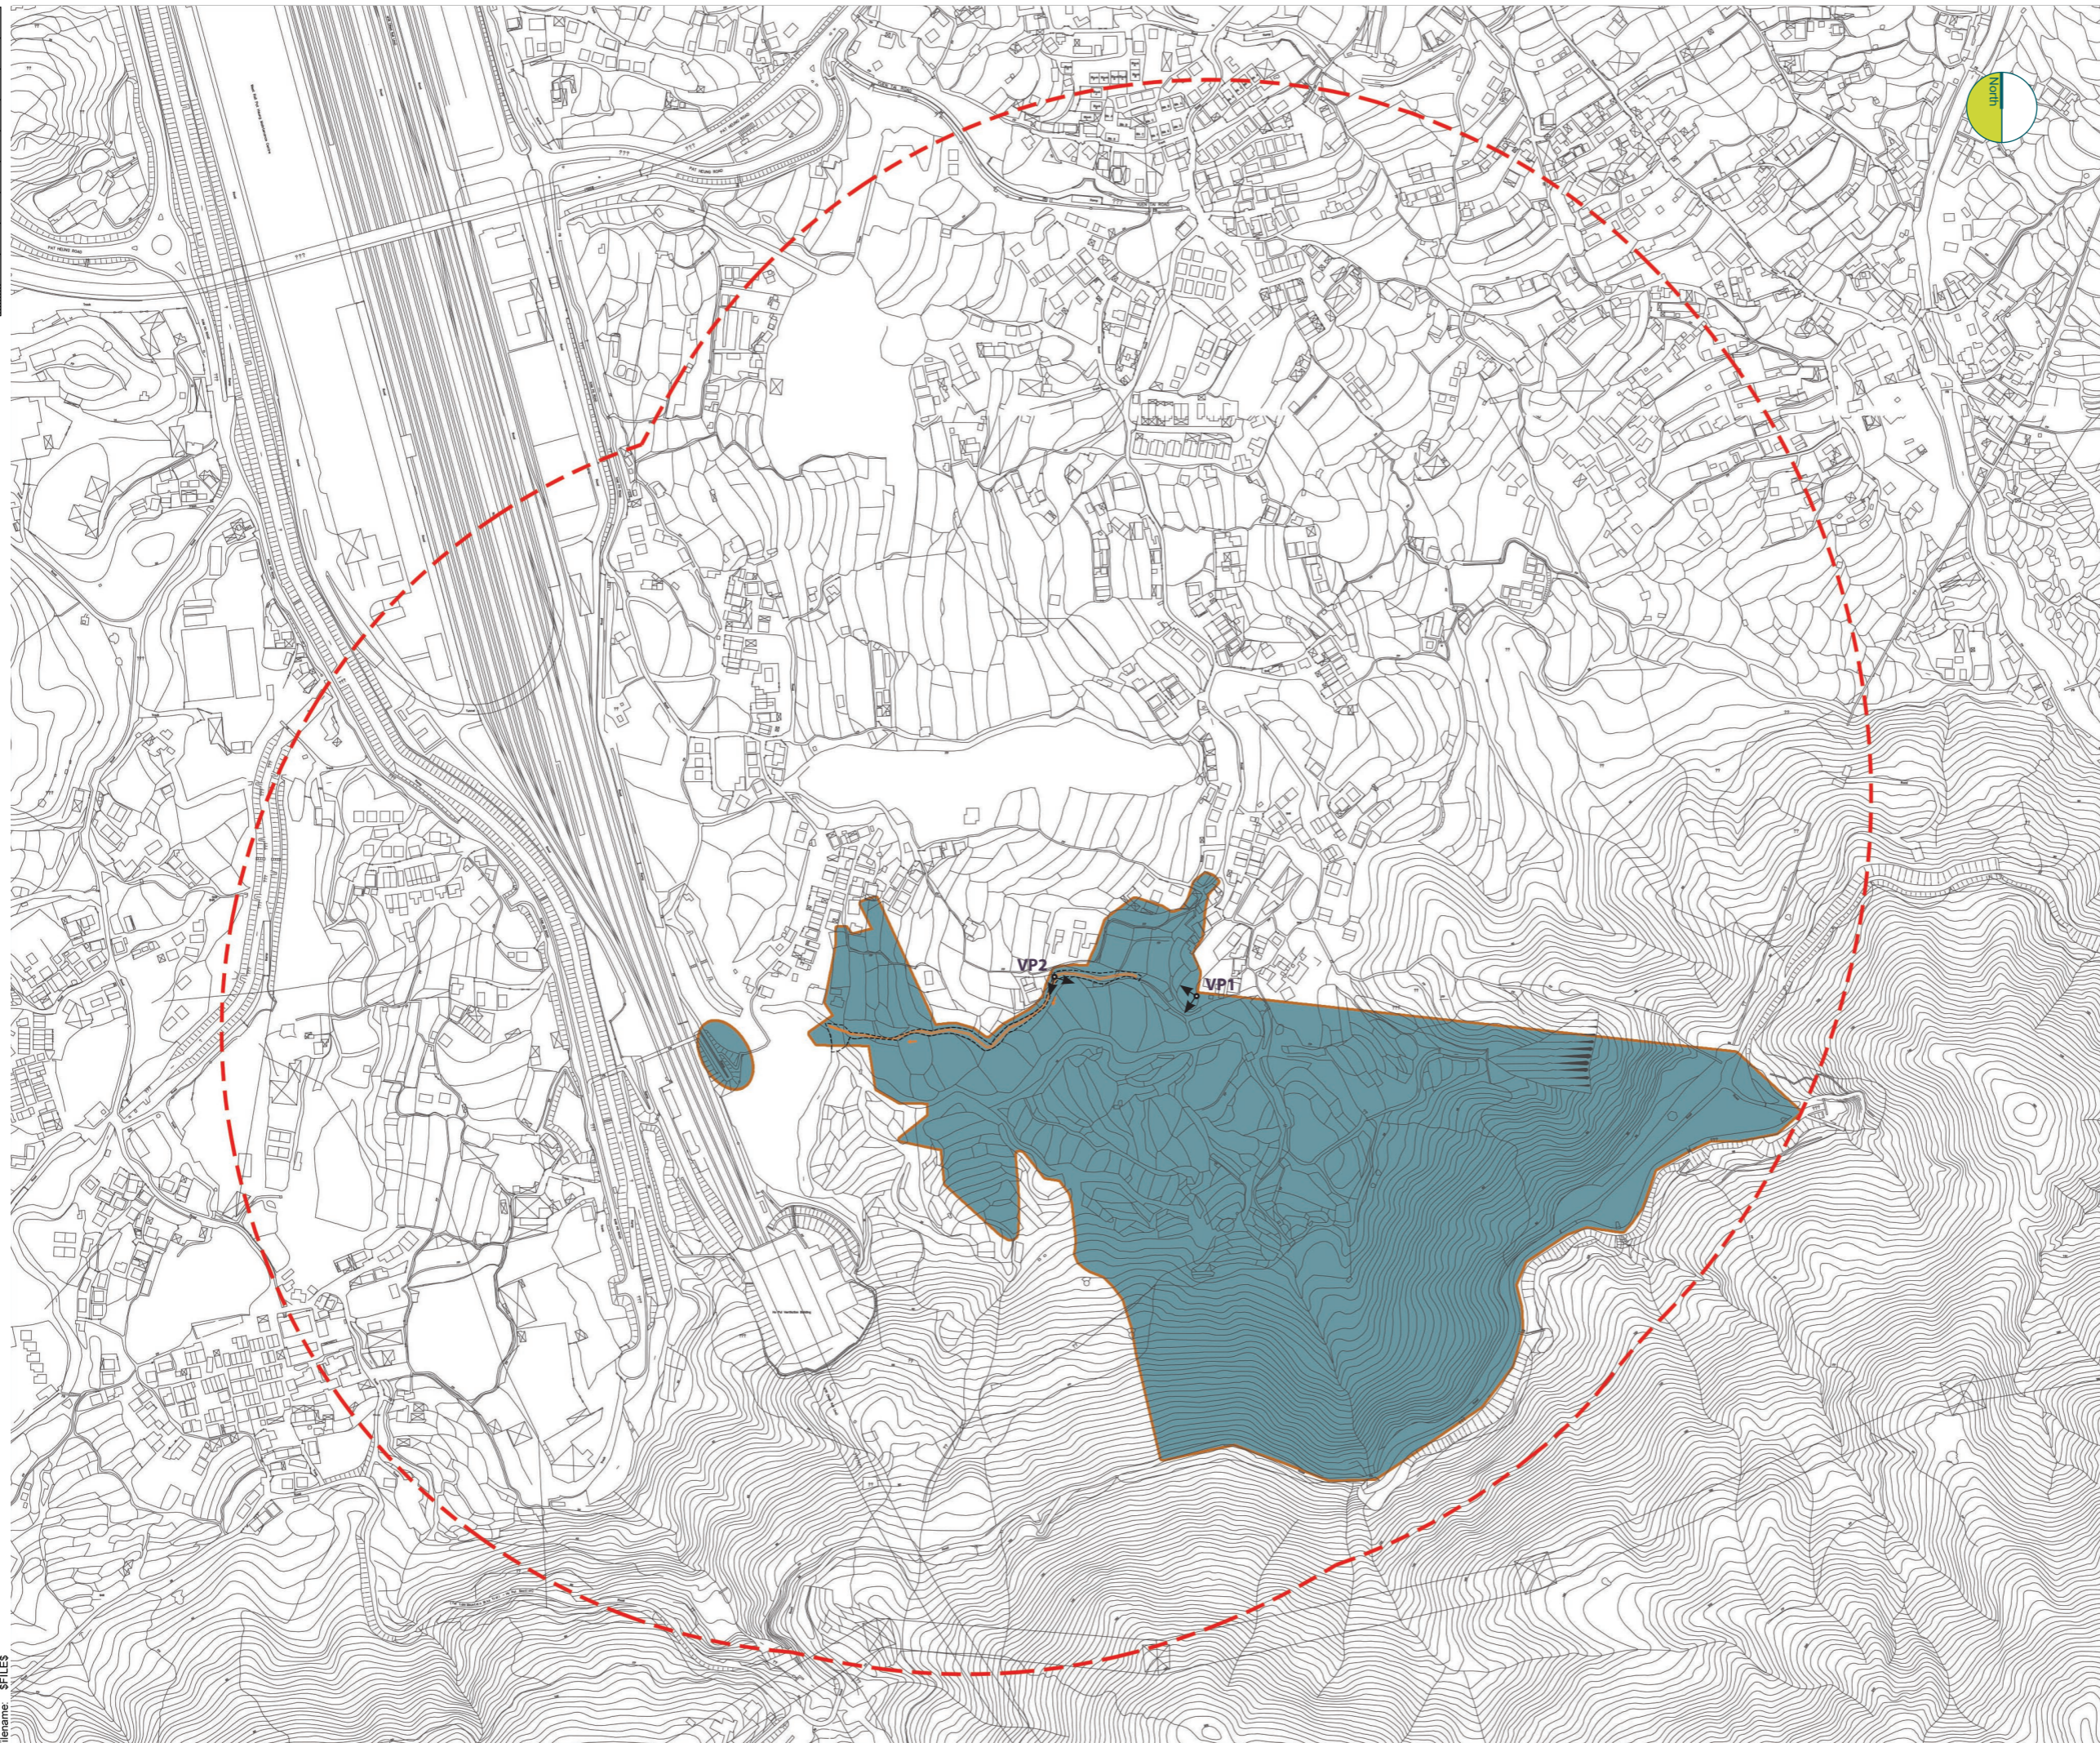

**KEY PLAN**  
N.T.S.

-  Work Limit Boundary
-  500M Study Area
-  Visual Envelope
-  Location of Vantage Point (VP) and Direction of Main Views

Drawing Status	<b>DESIGN</b>	Suitability	-
----------------	---------------	-------------	---

**SCENIC landscape studio limited**  
Rm. 2004, GRC, 299 Queens Road Central, Hong Kong  
Telephone: +852 2468 2422 Fax: +852 3016 2422  
Email: scenic@studioscenic.com



Client  
 渠務署  
Drainage Services Department

工程管理部  
Project Management Division

Project Title  
**CONTRACT NO. PM 10/2014  
DRAINAGE IMPROVEMENT WORKS  
IN YUEN LONG, STAGE1**

Drawing Title  
**Vantage Points for Photomontage  
- Tai Wo**

Scale	1:5000	Designed	-	Drawn	GZ	Checked	JBC	Authorised	-
Original Size	A3	Date	Jan 2016	Date	Jan 2016	Date	Jan 2016	Date	Jan 2016

Drawing Number	<b>Figure 9.47</b>	Revision	-
----------------	--------------------	----------	---

User name: SUSERNAMES Date: \$DATES  
Time: \$TIMES  
Filename: \$FILES