
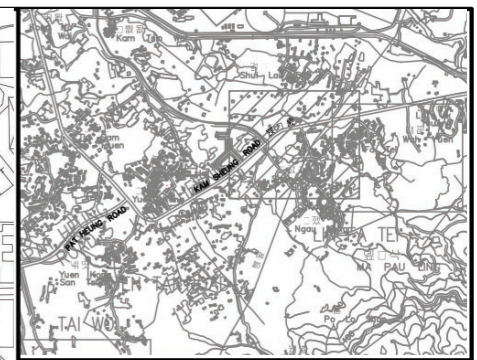


100  
0 10  
Millimetres

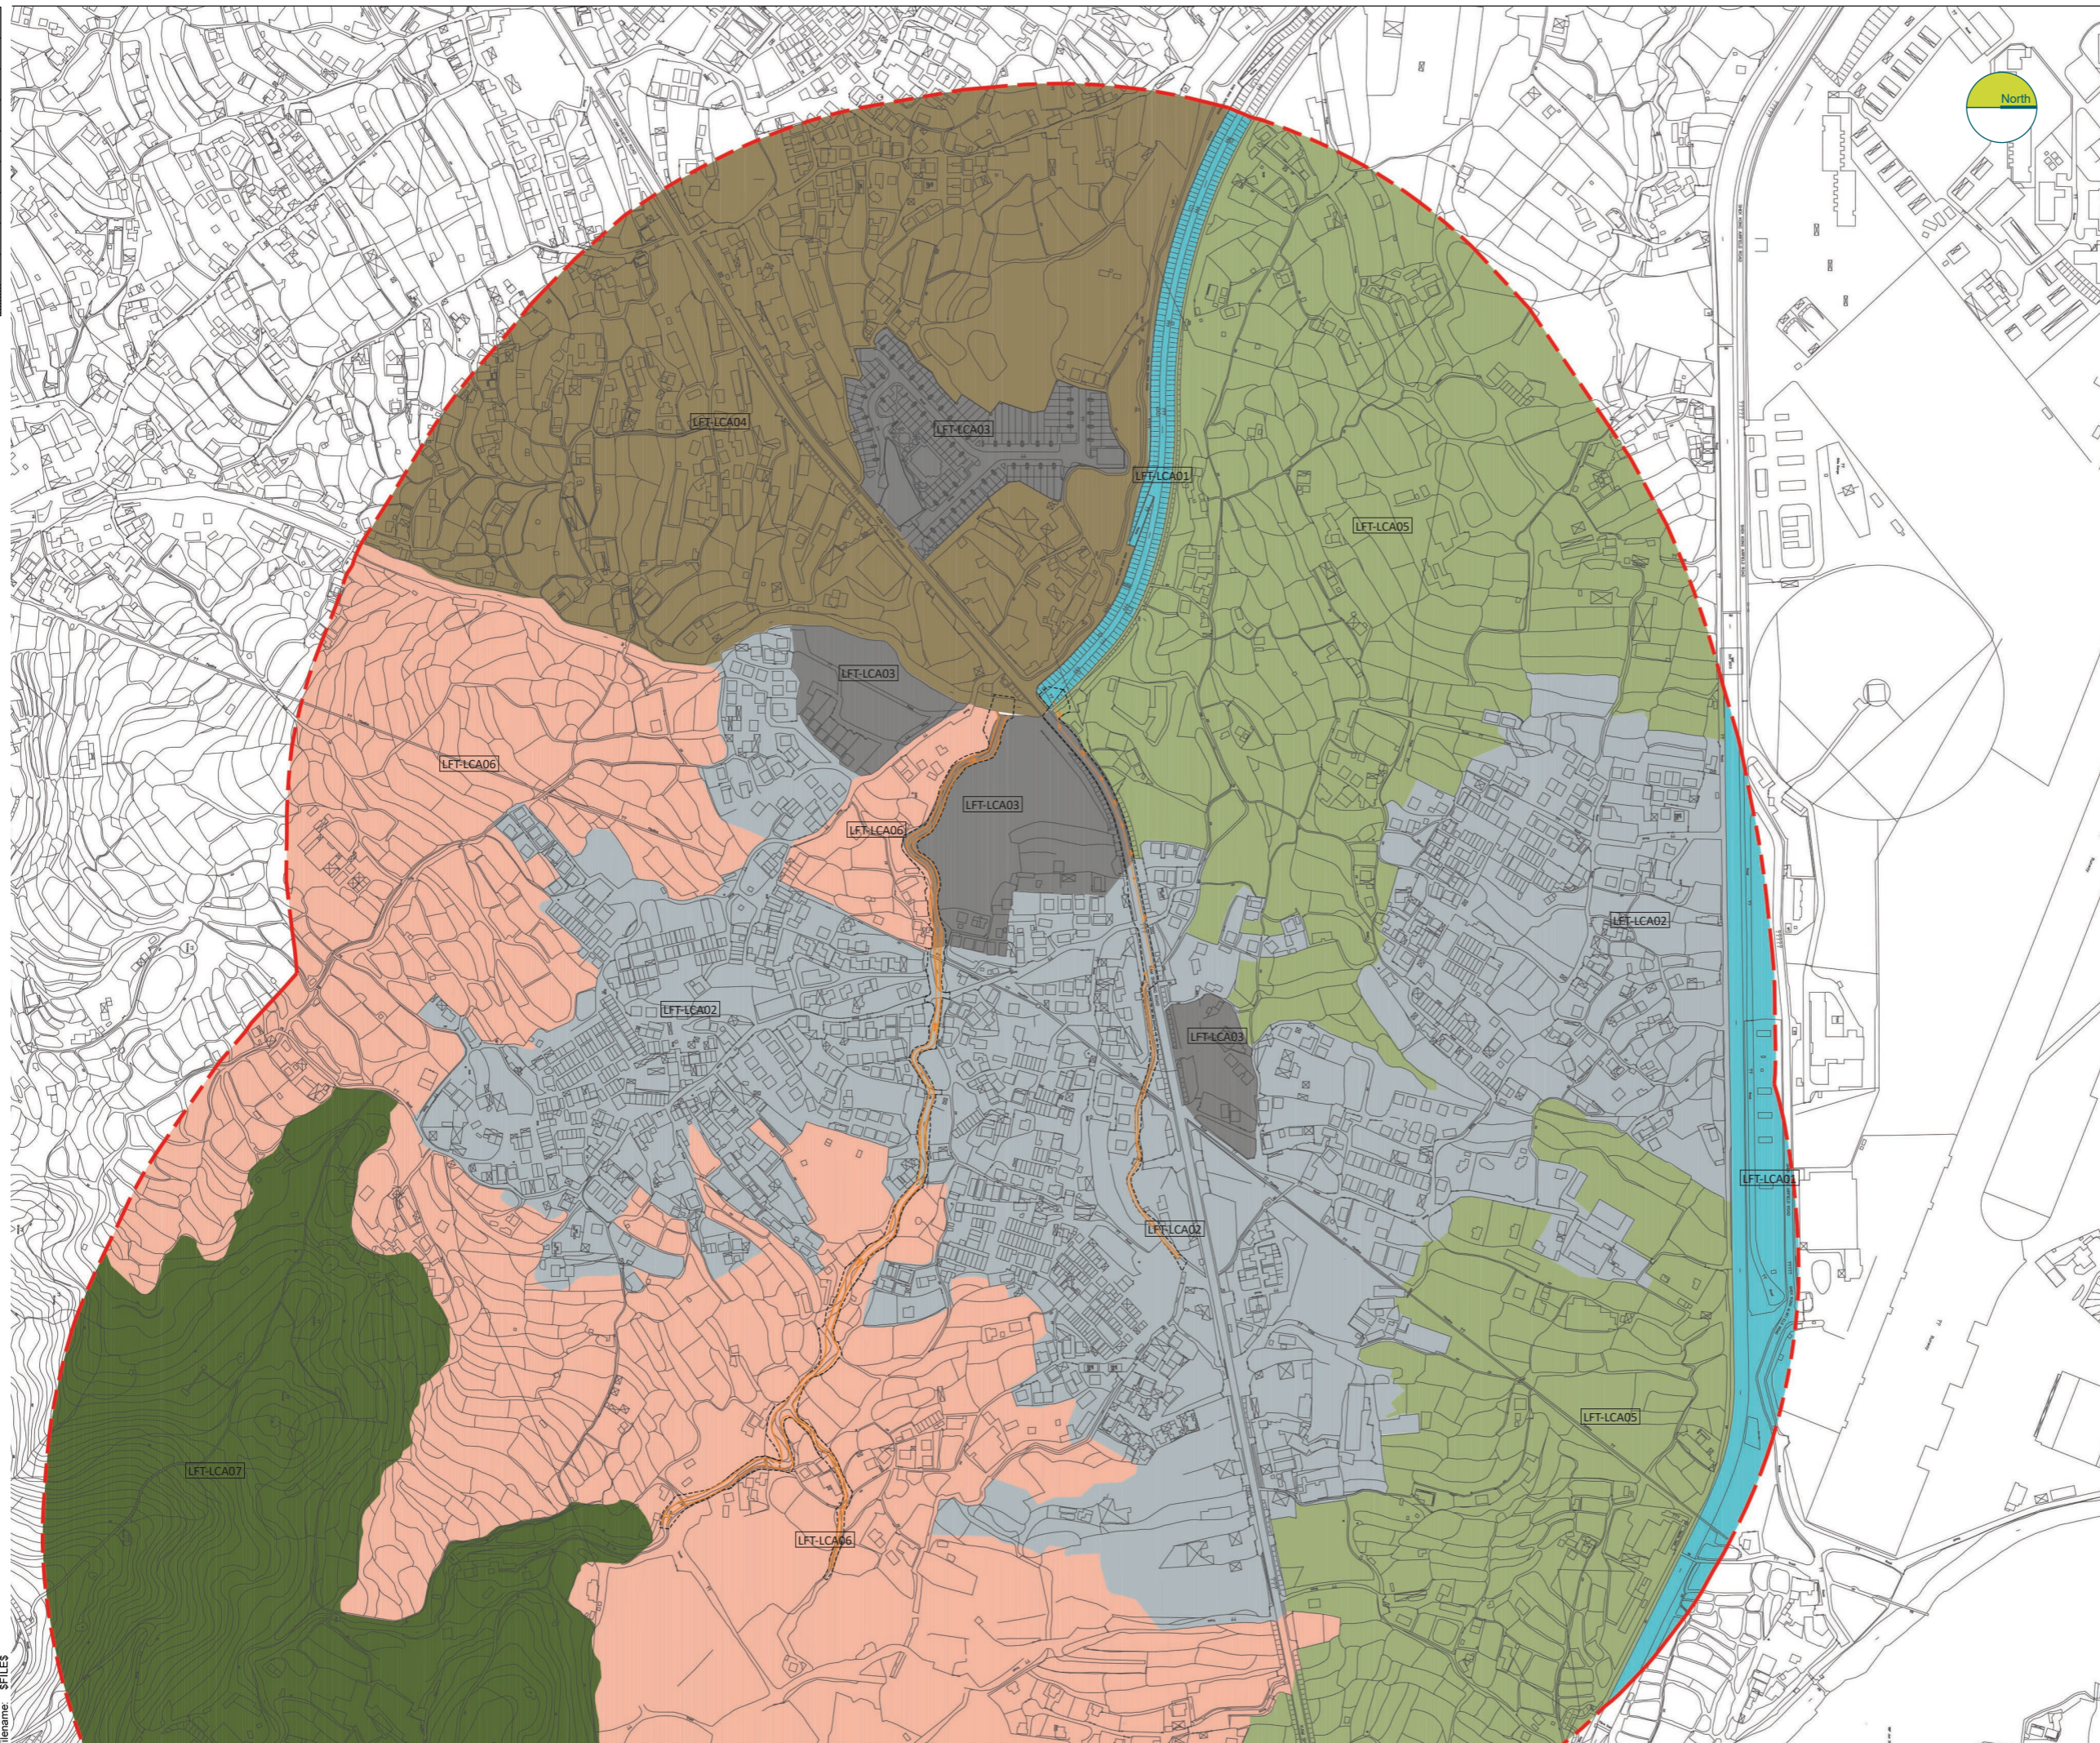

**KEY PLAN**  
N.T.S.

**Legend**

- Work Limit Boundary
- 500M Study Area
- Proposed Drainage Works

**Landscape Character Areas**

- LFT-LCA01 Channelised River Corridor Landscape
- LFT-LCA02 Rural Village Landscape
- LFT-LCA03 Rural Residential Infill Landscape
- LFT-LCA04 Rural Industrial Landscape
- LFT-LCA05 Rural Agricultural Landscape
- LFT-LCA06 Urban Fringe Landscape
- LFT-LCA07 Foothills Woodland Landscape

Drawing Status	<b>DESIGN</b>	Suitability	-
----------------	---------------	-------------	---

**SCENIC landscape studio limited**  
 Rm. 2004, GRC, 299 Queens Road Central, Hong Kong  
 Telephone: +852 2468 2422 Fax: +852 3016 2422  
 Email: scenic@studioscenic.com



**渠務署**  
 Drainage Services Department

工程管理部  
 Project Management Division

Project Title  
**CONTRACT NO. PM 10/2014  
 DRAINAGE IMPROVEMENT WORKS  
 IN YUEN LONG, STAGE 1**

Drawing Title  
**Landscape Character Areas Plan  
 - Lin Fa Tei (W)**

Scale	1:5000	Designed	-	Drawn	GZ	Checked	JBC	Authorised	-	
Original Size	A3	Date	Jan 2016	Date	Jan 2016	Date	Jan 2016	Date	Jan 2016	
Drawing Number	Figure 9.60								Revision	-

User name: \$USERNAME\$ Date: \$DATE\$ Time: \$TIME\$  
 Filename: \$FILES\$