


100
0 10
Millimetres

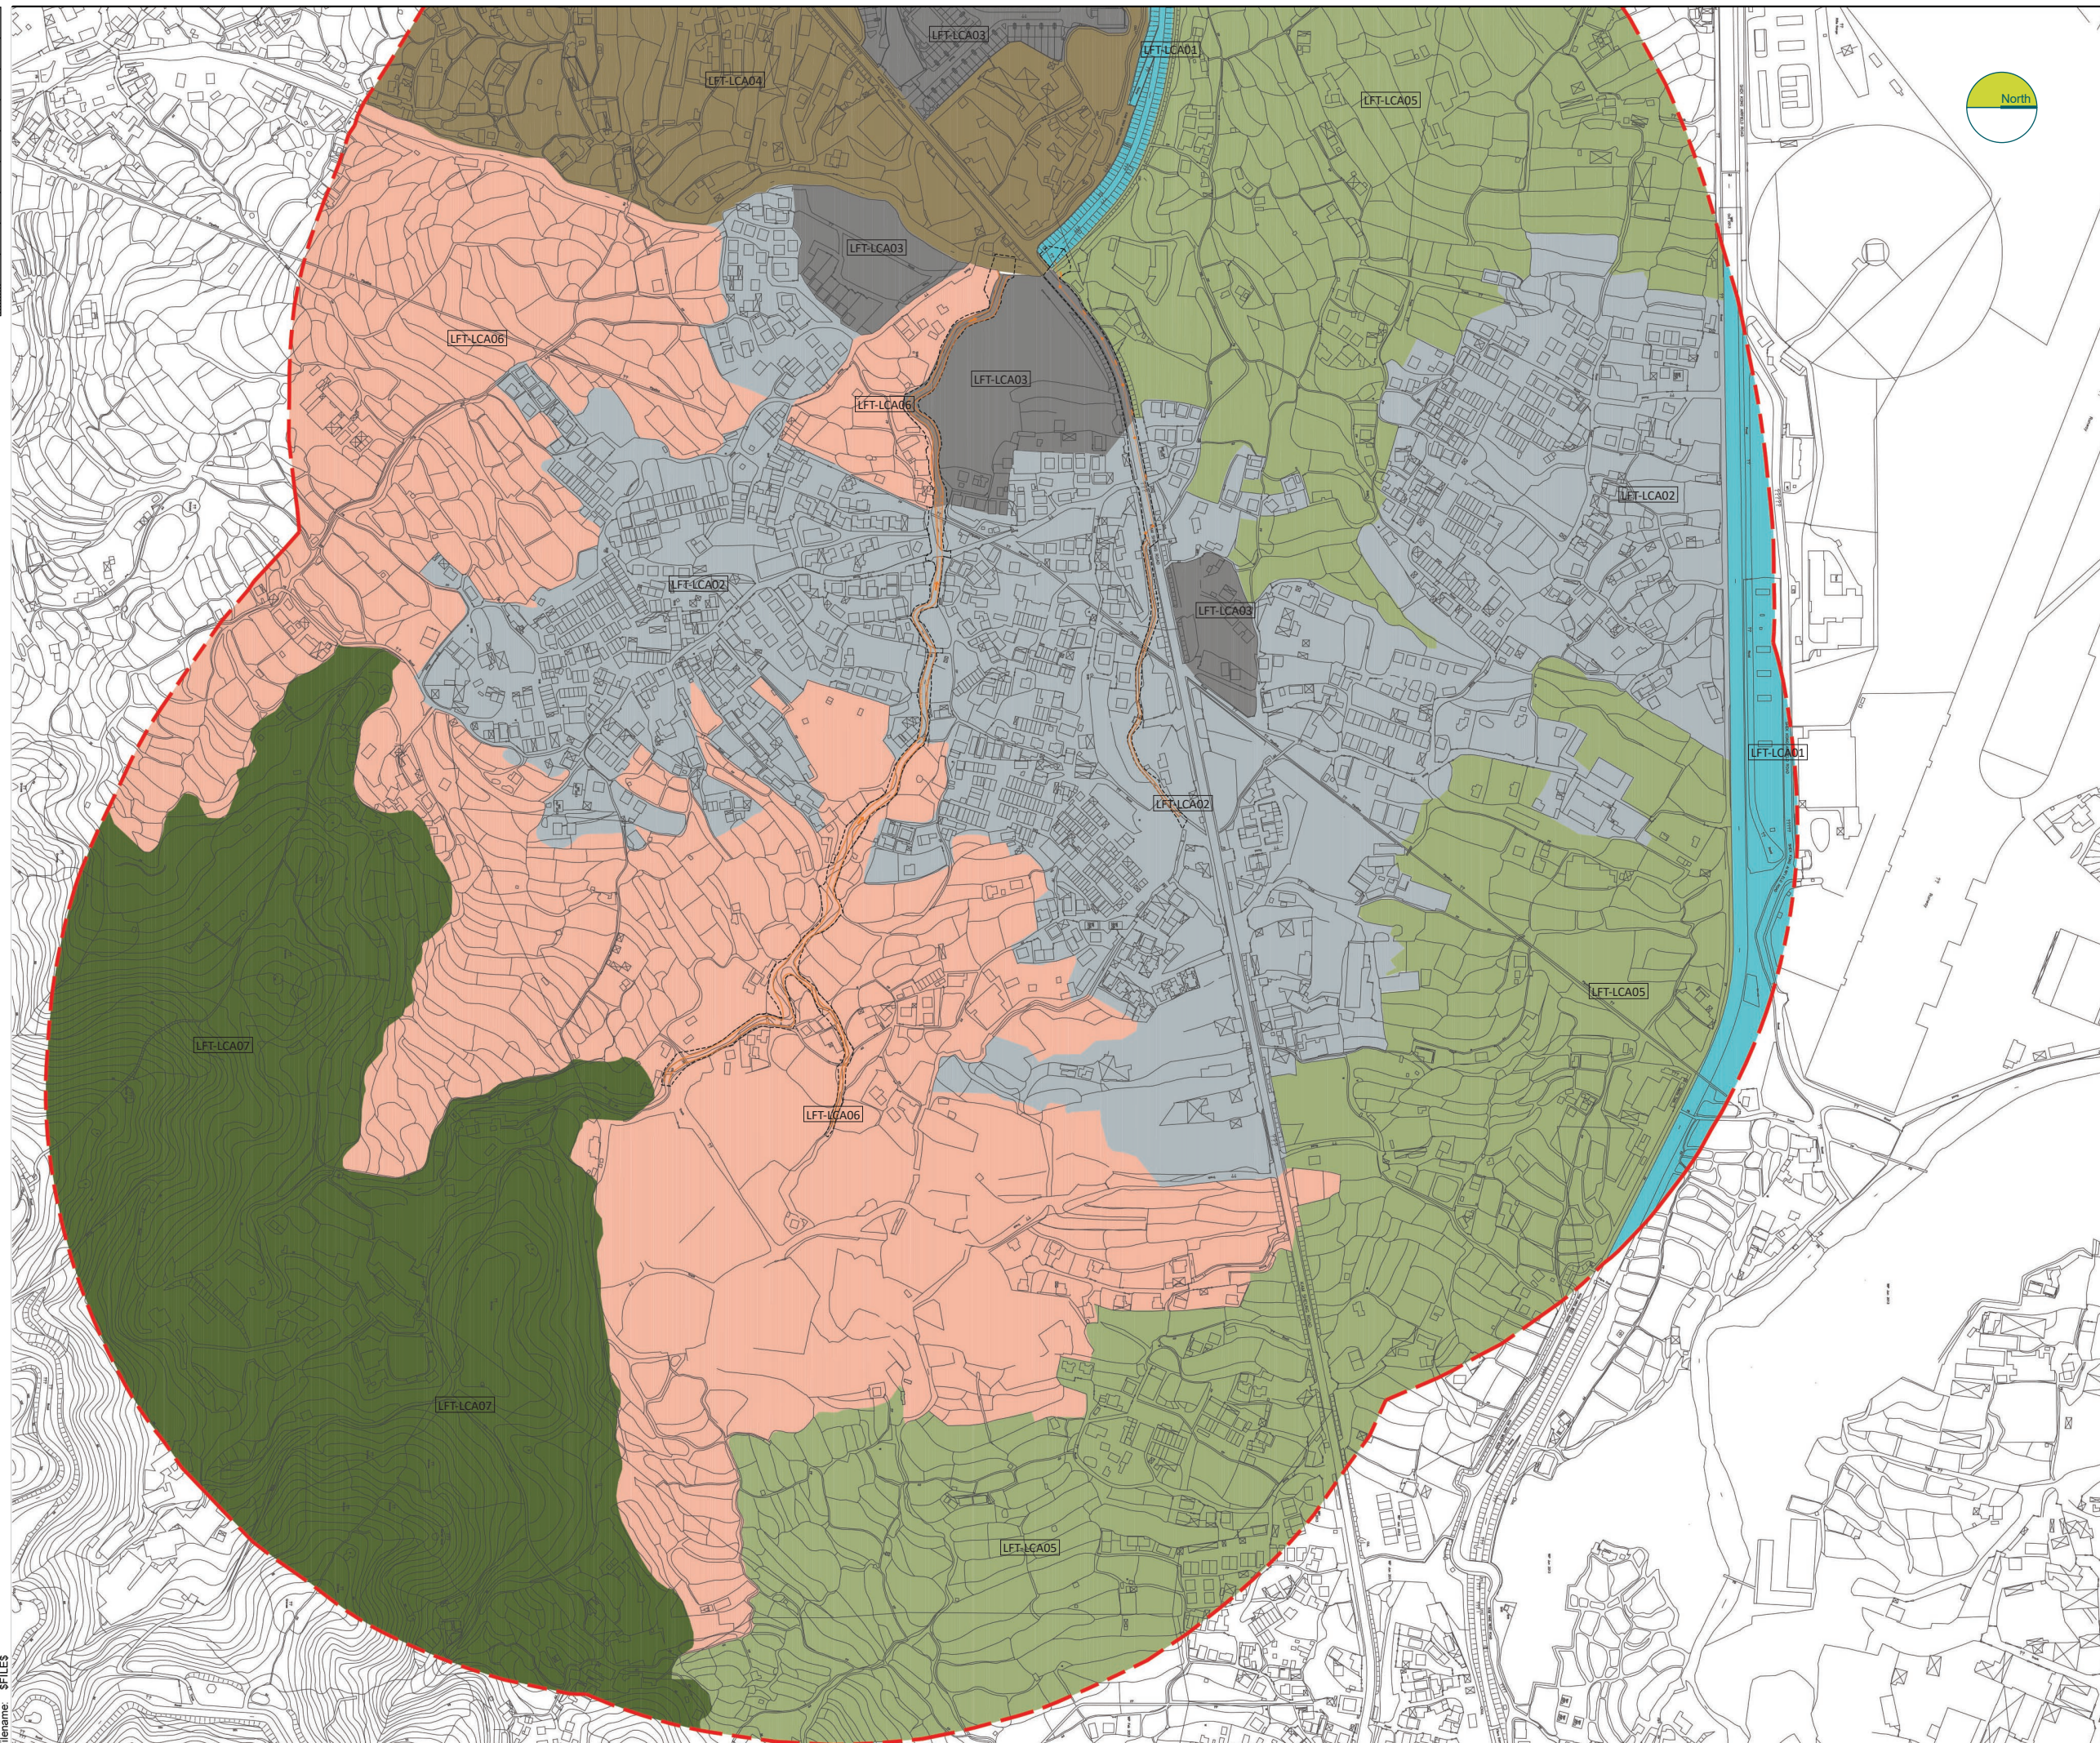

KEY PLAN
N.T.S.

Legend

- Work Limit Boundary
- 500M Study Area
- Proposed Drainage Works

Landscape Character Areas

- LFT-LCA01 Channelised River Corridor Landscape
- LFT-LCA02 Rural Village Landscape
- LFT-LCA03 Rural Residential Infill Landscape
- LFT-LCA04 Rural Industrial Landscape
- LFT-LCA05 Rural Agricultural Landscape
- LFT-LCA06 Urban Fringe Landscape
- LFT-LCA07 Foothills Woodland Landscape

Drawing Status	DESIGN	Suitability	-
----------------	---------------	-------------	---

SCENIC landscape studio limited
Rm. 2004, GRC, 299 Queens Road Central, Hong Kong
Telephone: +852 2468 2422 Fax: +852 3016 2422
Email: scenic@studioscenic.com



渠務署
Drainage Services Department

工程管理部
Project Management Division

Project Title
**CONTRACT NO. PM 10/2014
DRAINAGE IMPROVEMENT WORKS
IN YUEN LONG, STAGE 1**

Drawing Title
**Landscape Character Areas Plan
- Lin Fa Tei (E)**

Scale	1:5000	Designed	-	Drawn	GZ	Checked	JBC	Authorised	-	
Original Size	A3	Date	Jan 2016	Date	Jan 2016	Date	Jan 2016	Date	Jan 2016	
Drawing Number	Figure 9.61								Revision	-

User name: SUSERNAMES Date: \$DATES
Filename: \$FILES
Time: \$TIMES