


0 10 100  
Millimetres

User name: \$USERNAME\$ Date: \$DATES\$ Time: \$TIMES\$  
Filename: \$FILES\$

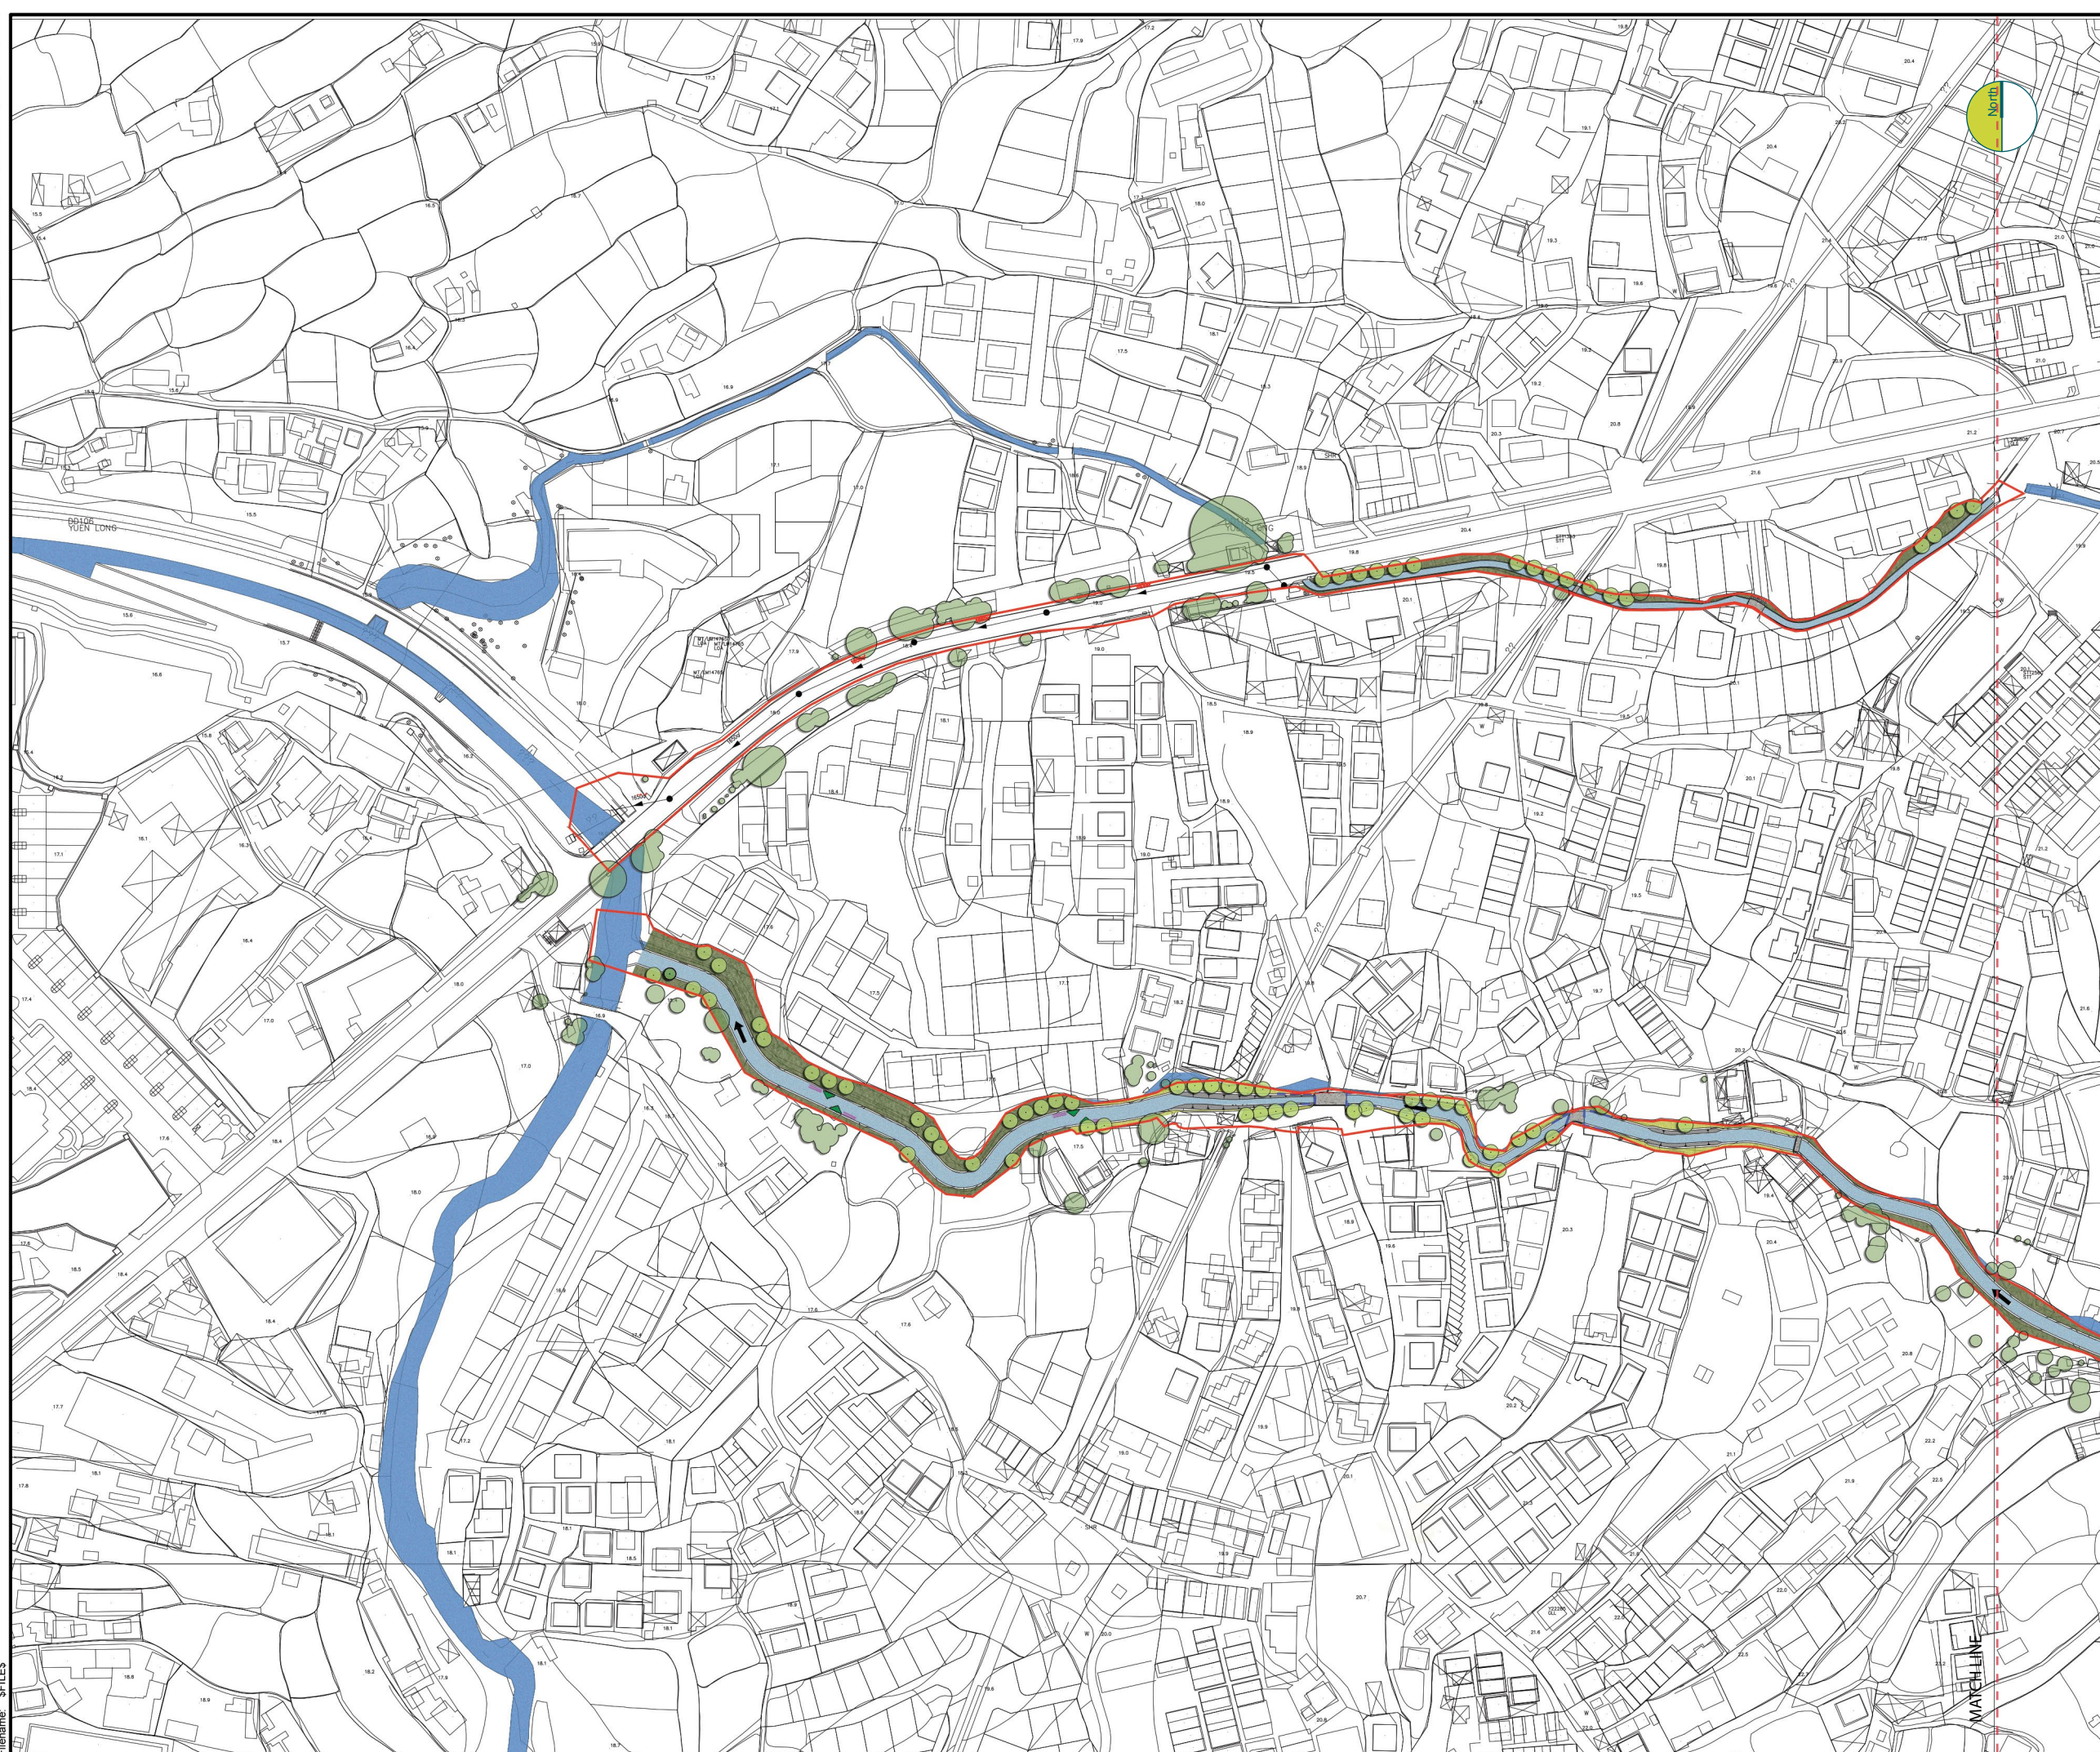

**KEY PLAN**  
N.T.S.

**Legend**

- Work Limit Boundary
- Existing Channel Retained
- Proposed Channel Bedding
- Stone Cladding and Decorative Railing
- Current Deflectors
- Fish Hole
- Foot Bridge
- Ornamental Channel Edge Planting
- Naturalistic Channel Edge Planting
- Channel Bed Riparian Planting
- Slope Embankment Planting
- Proposed Walkway
- Existing Walkway To Be Retained
- Trees to be retained (based on 2019 tree survey)
- Indicative existing tree groups (outside the work limit boundary)
- Compensatory Tree Planting
- Direction of Channel Flow

Drawing Status: **DESIGN** Suitability: **-**

**SCENIC landscape studio limited**  
12/F So Hong Commercial Building, 41-47 Jervois Street,  
Sheung Wan, Hong Kong Telephone: +852 2468 2422  
Email: scenic@studioscenic.com Fax: +852 3016 2422

**ATKINS**

Client: **渠務署**  
**Drainage Services Department**

工程管理部  
**Project Management Division**

Project Title:  
**CONTRACT NO. PM 10/2014  
DRAINAGE IMPROVEMENT WORKS  
IN YUEN LONG, STAGE1**

Drawing Title:  
**Preliminary Landscape Master Plan  
- Lin Fa Tei (W)**

Scale: 1:2000	Designed: -	Drawn: GZ	Checked: JBC	Authorised: -
Original Size: A3	Date: Jul 2020	Date: Jul 2020	Date: Jul 2020	Date: Jul 2020
Drawing Number: Figure 9.69				Revision: A