
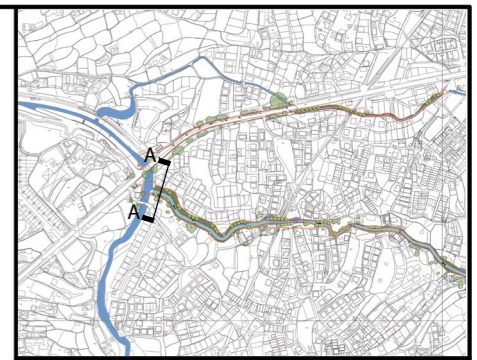


0 10 100  
Millimetres

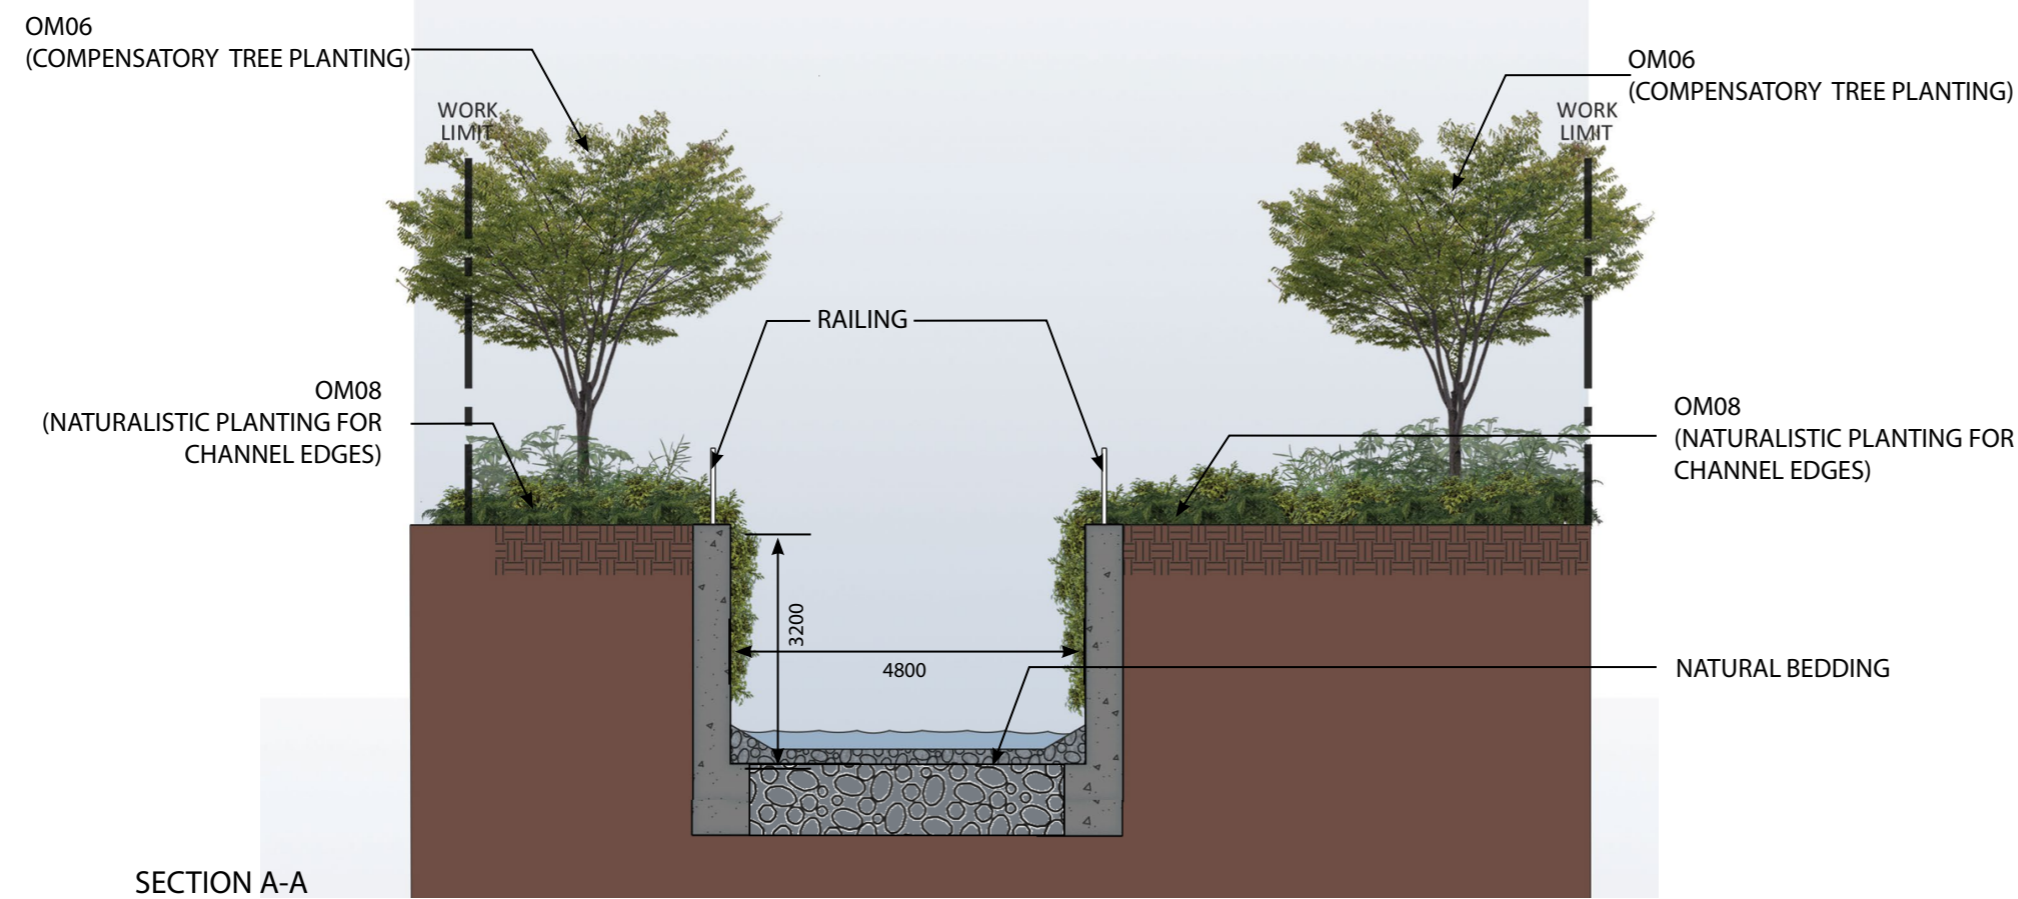

KEY PLAN  
N.T.S.

Drawing Status: **DESIGN**      Suitability: -

**SCENIC landscape studio limited**  
12/F So Hong Commercial Building, 41-47 Jervois Street,  
Sheung Wan, Hong Kong Telephone: +852 2468 2422  
Email: scenic@studioscenic.com Fax: +852 3016 2422



Client: **渠務署**  
Drainage Services Department  
工程管理部  
Project Management Division

Project Title: **CONTRACT NO. PM 10/2014  
DRAINAGE IMPROVEMENT WORKS  
IN YUEN LONG, STAGE1**

Drawing Title: **Landscape and Visual Mitigation Measures  
- Sections  
- Lin Fa Tei**

Scale: 1:100	Designed: -	Drawn: GZ	Checked: JBC	Authorised: -
Original Size: A3	Date: Jul 2020	Date: Jul 2020	Date: Jul 2020	Date: Jul 2020

Drawing Number: **Figure 9.73**      Revision: **A**

User name: \$USERNAME\$ Date: \$DATES\$ Time: \$TIMES\$  
Filename: \$FILES\$