


100
0 10
Millimetres

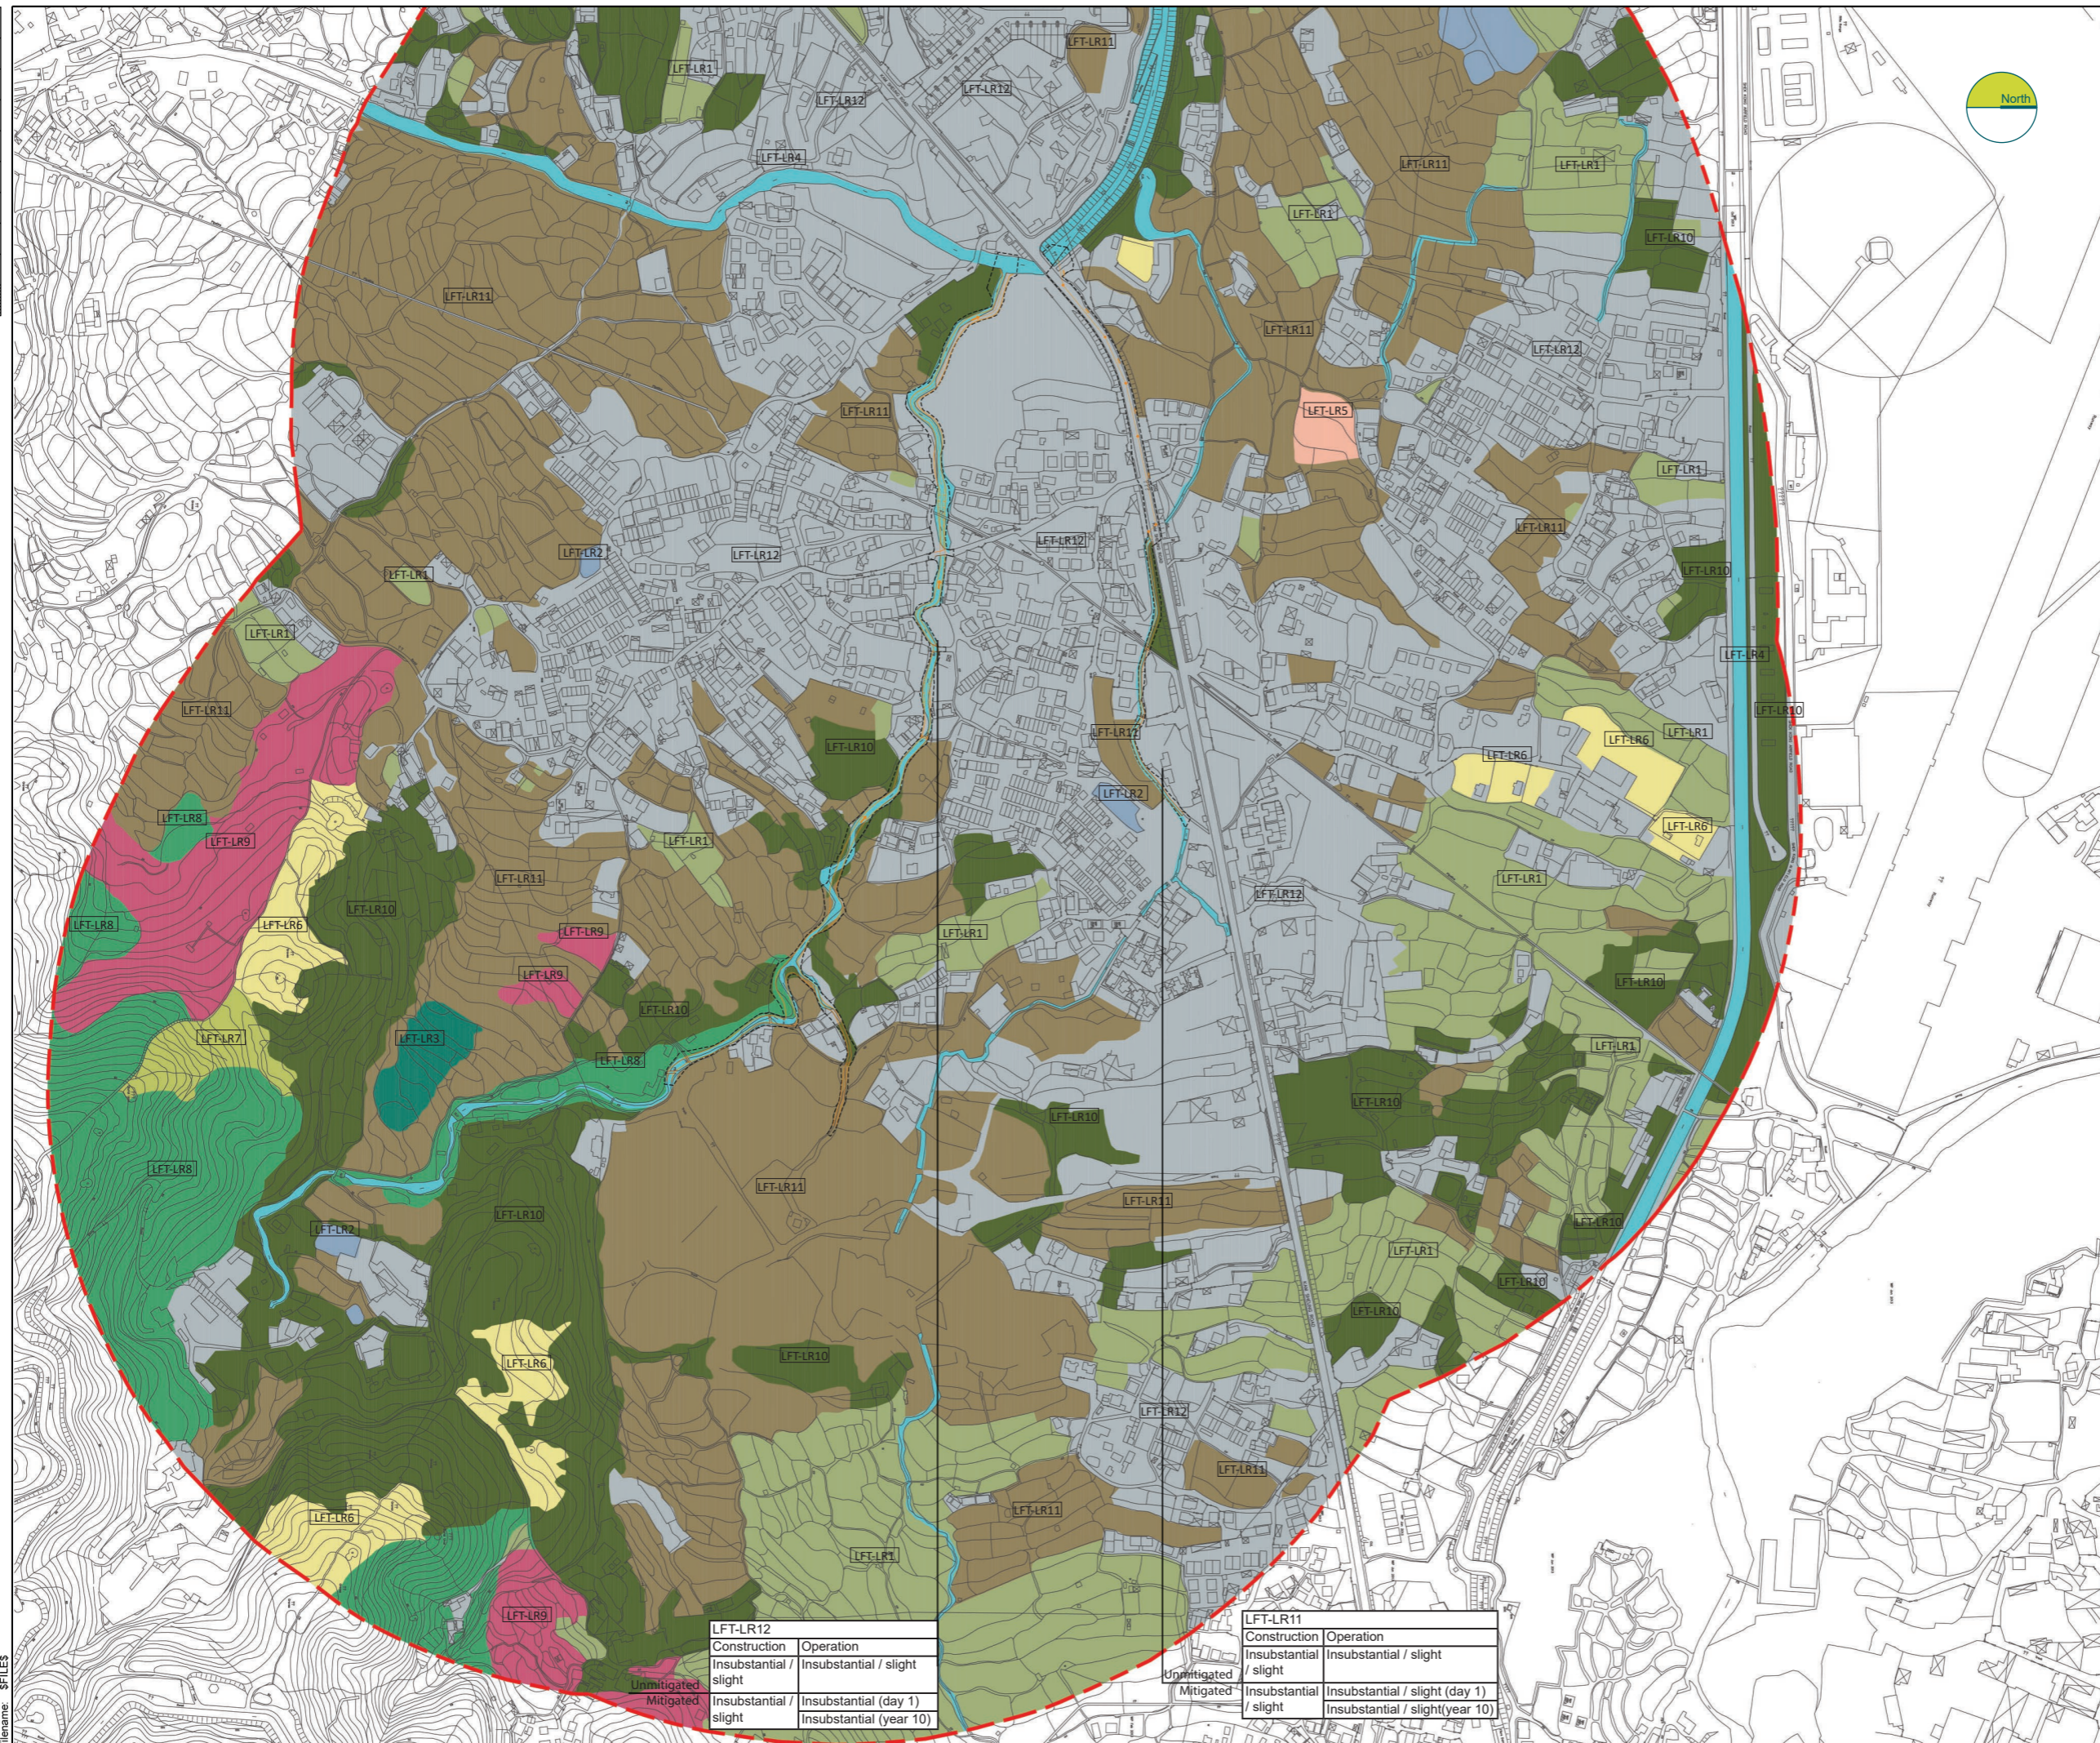

KEY PLAN
N.T.S.

Legend

- Work Limit Boundary
- 500M Study Area
- Proposed Drainage Works

Landscape Resources

- LFT-LR1 Agricultural Land
- LFT-LR2 Pond
- LFT-LR3 Marsh
- LFT-LR4 Water Course
- LFT-LR5 Seasonally Wet Grassland
- LFT-LR6 Grassland
- LFT-LR7 Grassland / Shrubland
- LFT-LR8 Secondary Woodland
- LFT-LR9 Orchard
- LFT-LR10 Plantation
- LFT-LR11 Waste Ground
- LFT-LR12 Urban / Residential Area

Drawing Status	DESIGN	Subsidiary	-
----------------	---------------	------------	---

SCENIC landscape studio limited
Rm. 2004, QRC, 299 Queens Road Central, Hong Kong
Telephone: +852 2468 2422 Fax: +852 3016 2422
Email: scenic@studioscenic.com



渠務署
Drainage Services Department

工程管理部
Project Management Division

Project Title
**CONTRACT NO. PM 10/2014
DRAINAGE IMPROVEMENT WORKS
IN YUEN LONG, STAGE 1**

Drawing Title
**Residual Impact on Landscape Resources
During Construction and Operation
- Lin Fa Tei (E)**

Scale	1:5000	Designed	-	Drawn	GZ	Checked	JBC	Authorised	-	
Original Size	A3	Date	Jan 2016	Date	Jan 2016	Date	Jan 2016	Date	Jan 2016	
Drawing Number	Figure 9.77								Revision	-

LFT-LR12	Construction	Operation
	Insustantial / slight	Insustantial / slight
Unmitigated	Insustantial / slight	Insustantial (day 1)
	Mitigated	Insustantial (year 10)

LFT-LR11	Construction	Operation
	Insustantial / slight	Insustantial / slight
Unmitigated	Insustantial / slight	Insustantial / slight (day 1)
	Mitigated	Insustantial / slight (year 10)

User name: \$USERNAME\$ Date: \$DATE\$ Time: \$TIME\$
Filename: \$FILES\$