


100
0 10
Millimetres

User name: SUSERNAMES Date: \$DATES
Filename: \$FILES Time: \$TIMES

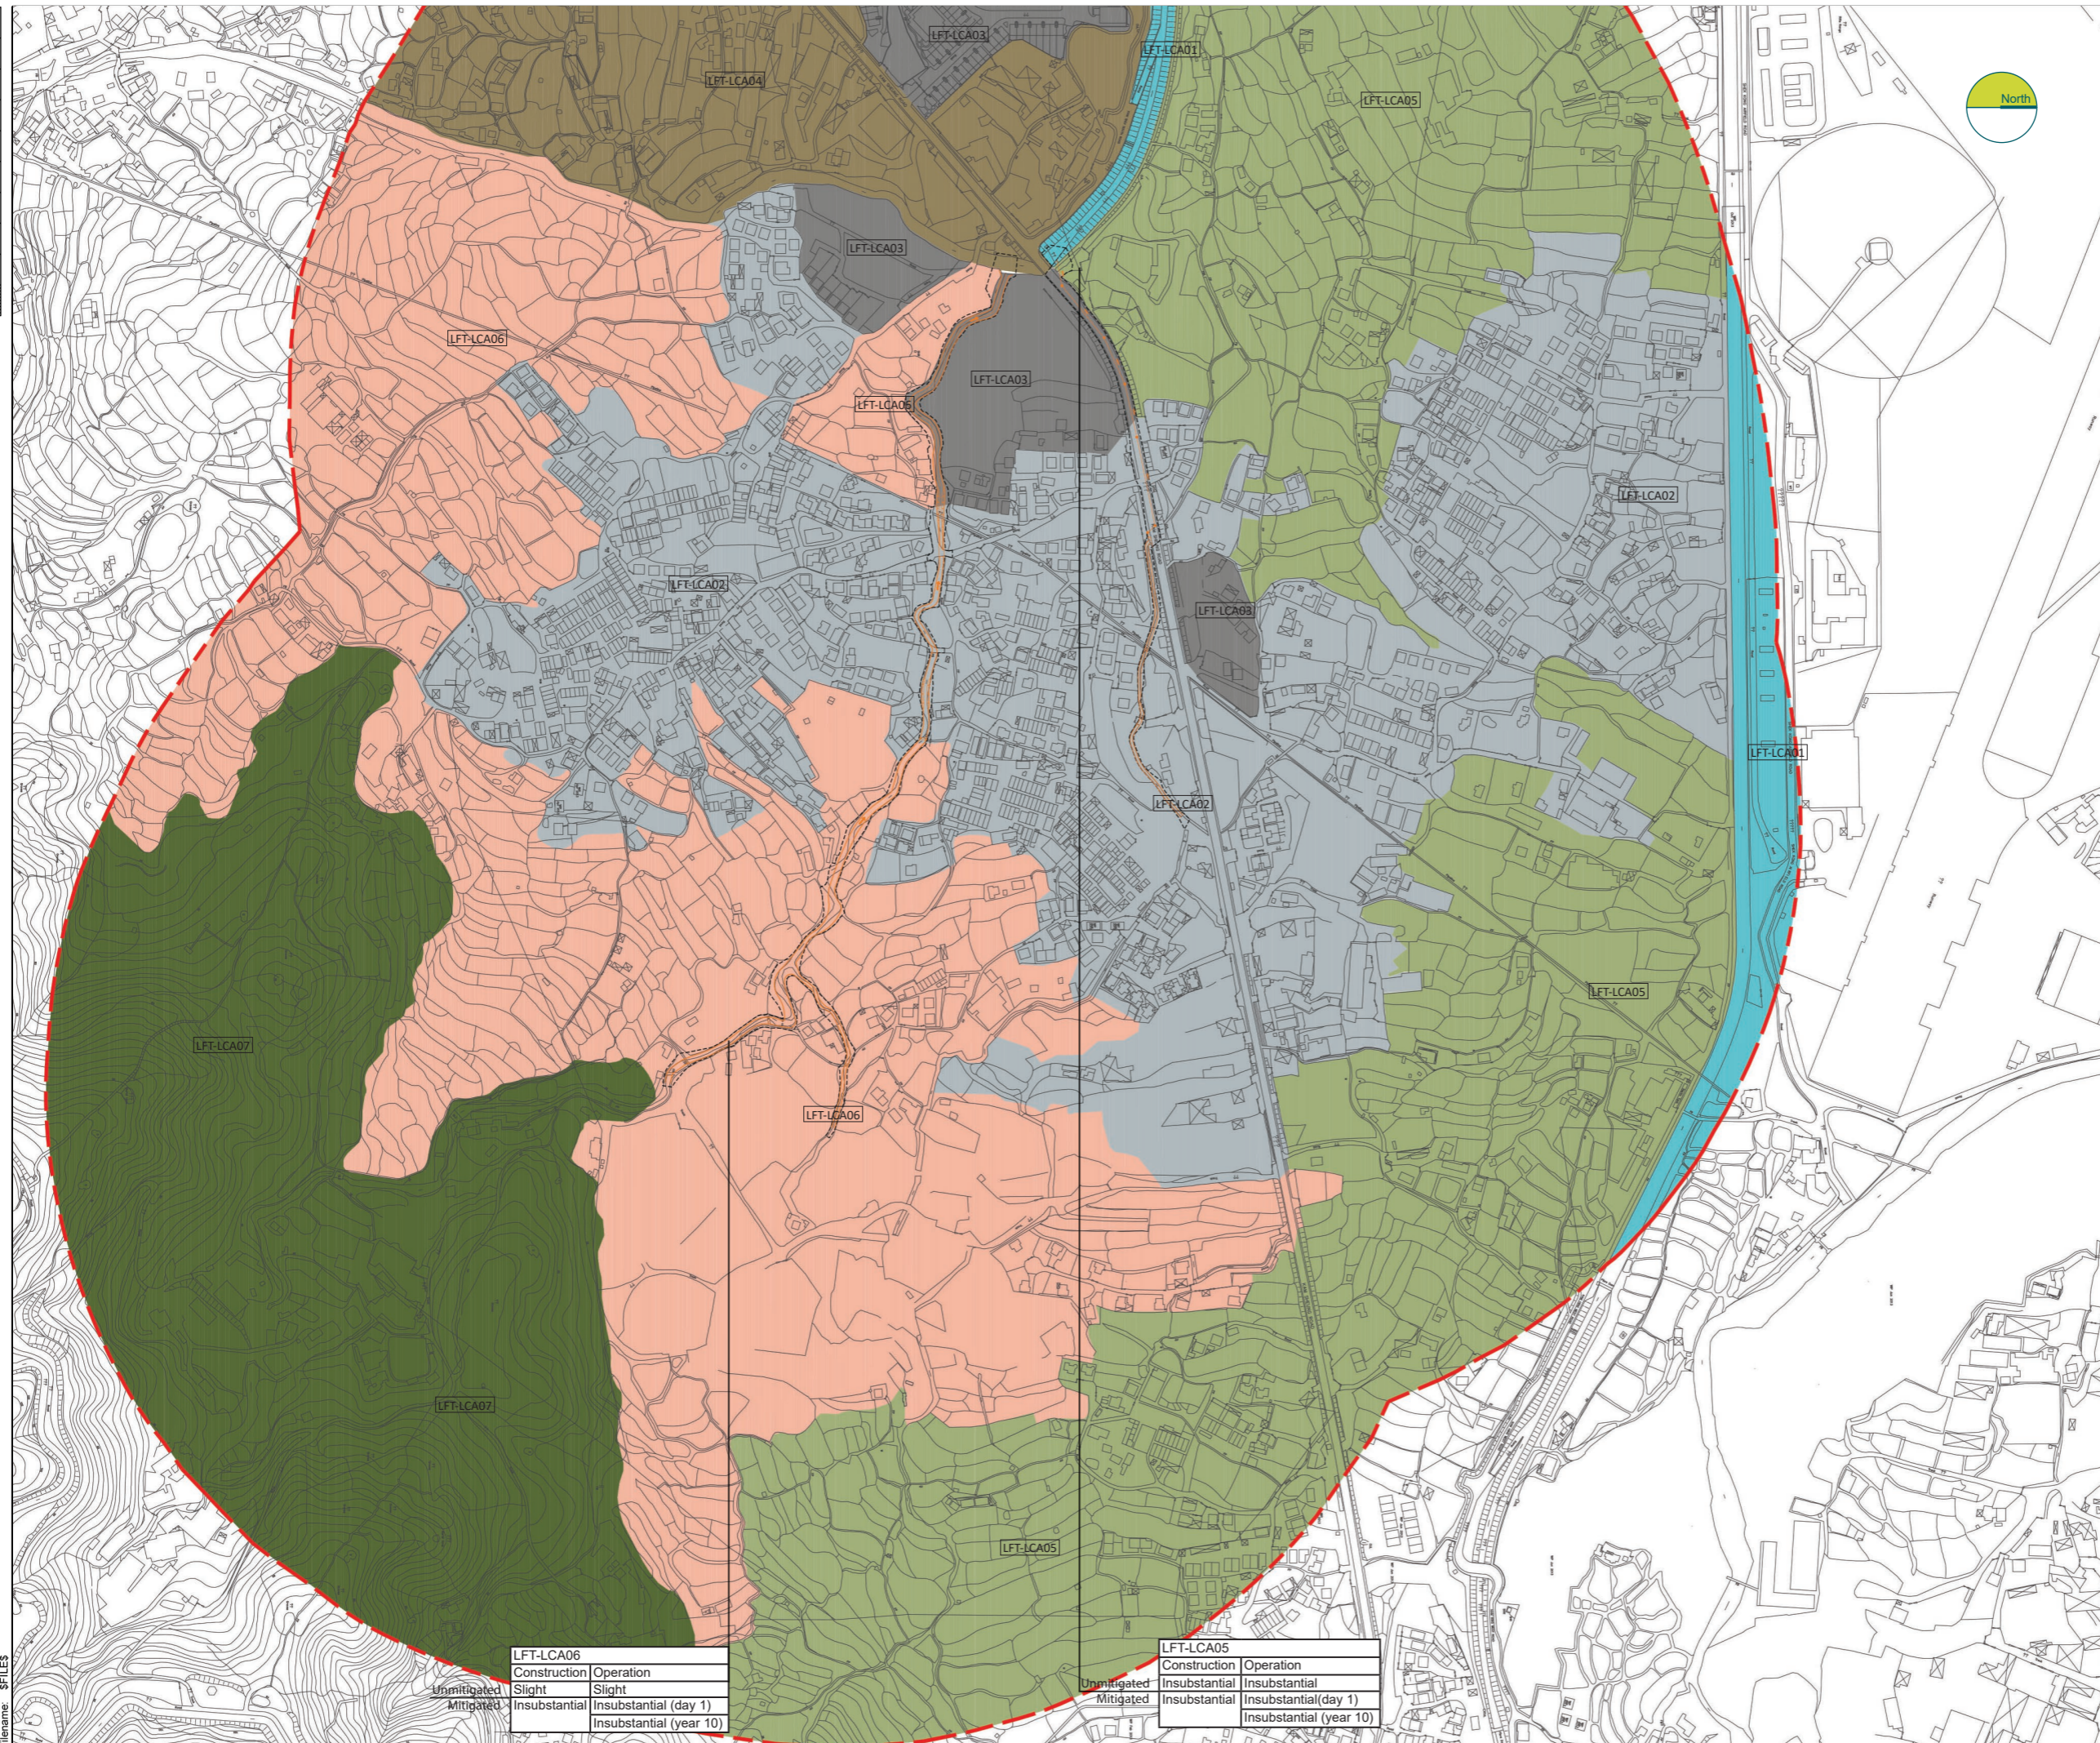

KEY PLAN
N.T.S.

Legend

- Work Limit Boundary
- 500M Study Area
- Proposed Drainage Works

Landscape Character Areas

- LFT-LCA01 Channelised River Corridor Landscape
- LFT-LCA02 Rural Village Landscape
- LFT-LCA03 Rural Residential Infill Landscape
- LFT-LCA04 Rural Industrial Landscape
- LFT-LCA05 Rural Agricultural Landscape
- LFT-LCA06 Urban Fringe Landscape
- LFT-LCA07 Foothills Woodland Landscape

Landscape Impacts		
	Construction	Operation
Unmitigated	No Impact	Slight
Mitigated	Substantial	Moderate (day 1) Moderate (year 10)

Drawing Status	DESIGN	Subsidiary	-
----------------	---------------	------------	---

SCENIC landscape studio limited
Rm. 2004, QRC, 299 Queens Road Central, Hong Kong
Telephone: +852 2468 2422 Fax: +852 3016 2422
Email: scenic@studioscenic.com



渠務署
Drainage Services Department

工程管理部
Project Management Division

Project Title
**CONTRACT NO. PM 10/2014
DRAINAGE IMPROVEMENT WORKS
IN YUEN LONG, STAGE 1**

Drawing Title
**Residual Impact on Landscape Character Areas
During Construction and Operation
- Lin Fa Tei (E)**

Scale	1:5000	Designed	-	Drawn	GZ	Checked	JBC	Authorised	-	
Original Size	A3	Date	Jan 2016	Date	Jan 2016	Date	Jan 2016	Date	Jan 2016	
Drawing Number	Figure 9.79								Revision	-

LFT-LCA06		
	Construction	Operation
Unmitigated	Slight	Slight
Mitigated	Insubstantial	Insubstantial (day 1) Insubstantial (year 10)

LFT-LCA05		
	Construction	Operation
Unmitigated	Insubstantial	Insubstantial
Mitigated	Insubstantial	Insubstantial (day 1) Insubstantial (year 10)