





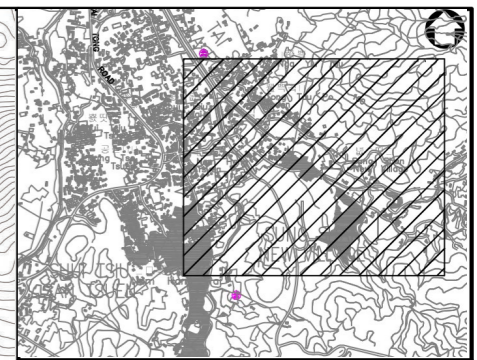

0 10 100
Millimetres

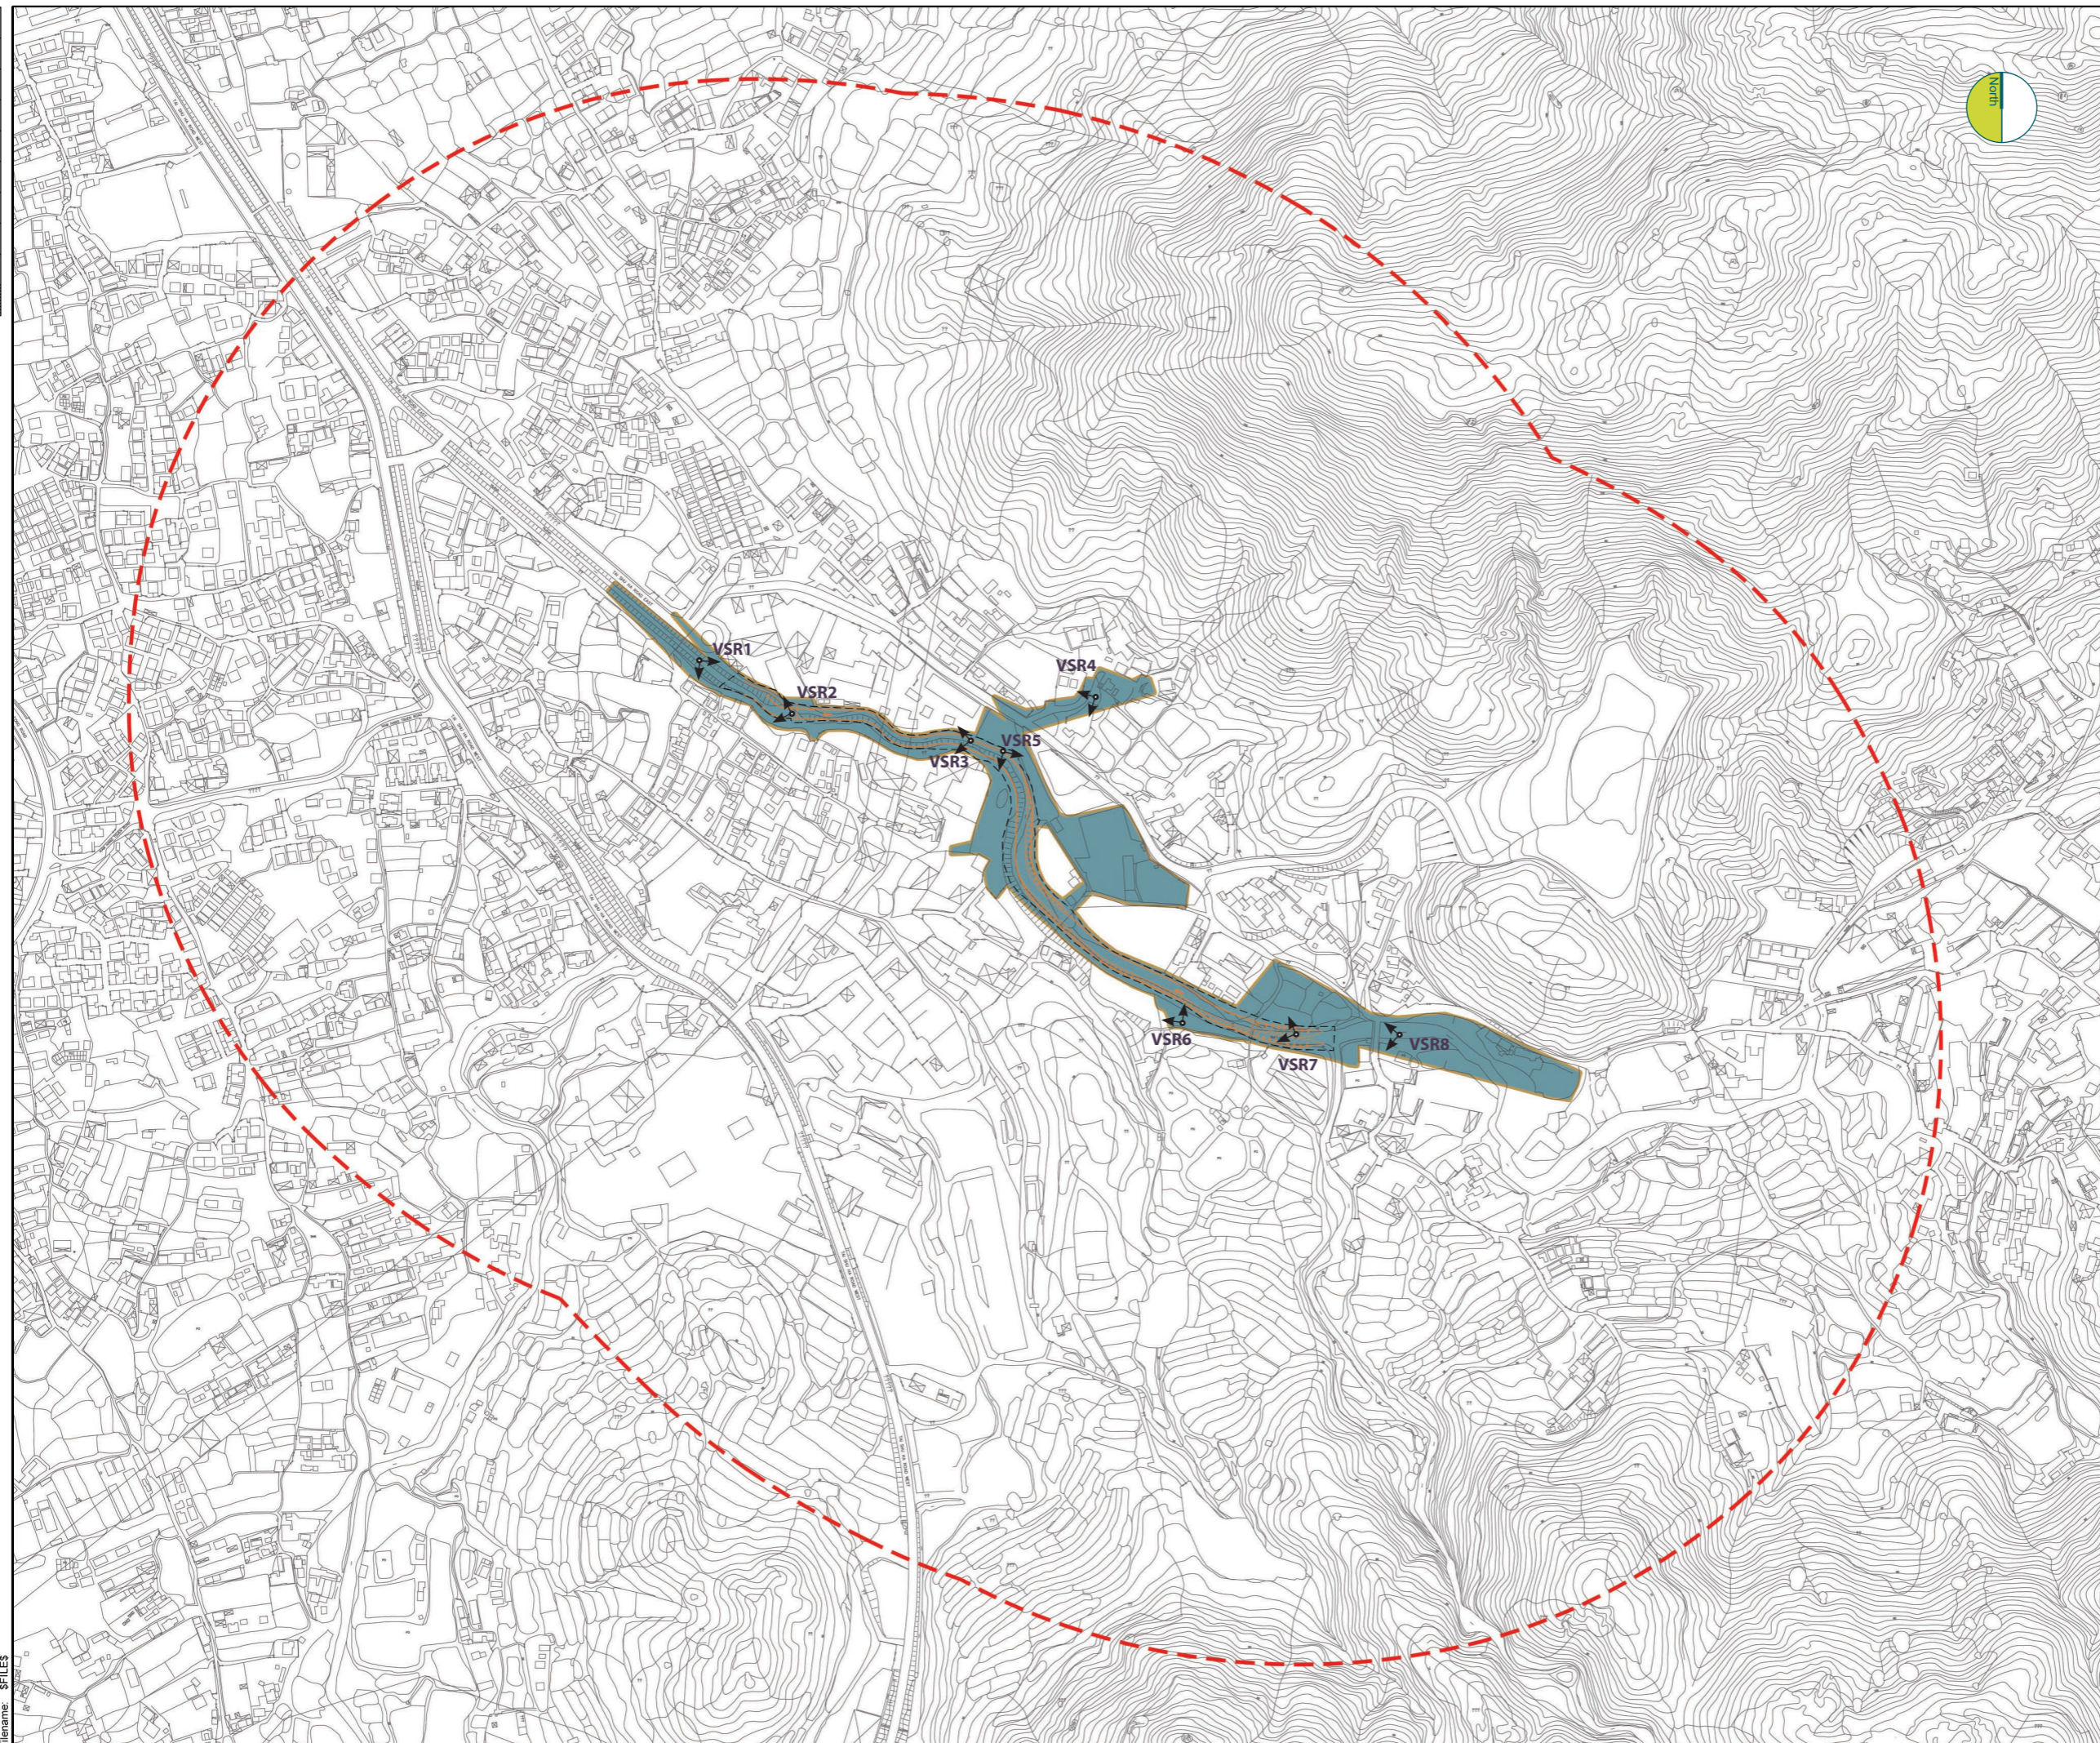

KEY PLAN
N.T.S.

Legend

-  Work Limit Boundary
-  500M Study Area
-  Visual Envelope
-  Location of Visually Sensitive Receiver (VSR) and direction of main views

Drawing Status	DESIGN	Suitability	-
----------------	---------------	-------------	---

SCENIC landscape studio limited
Rm. 2004, QRC, 299 Queens Road Central, Hong Kong
Telephone: +852 2468 2422 Fax: +852 3016 2422
Email: scenic@studioscenic.com



渠務署
Drainage Services Department

工程管理部
Project Management Division

Project Title
**CONTRACT NO. PM 10/2014
DRAINAGE IMPROVEMENT WORKS
IN YUEN LONG, STAGE1**

Drawing Title
**Location of Visually Sensitive Receivers and Visual
Envelope – Sung Shan New Village**

Scale	1:5000	Designed	-	Drawn	GZ	Checked	JBC	Authorised	-
Original Size	A3	Date	Jan 2016	Date	Jan 2016	Date	Jan 2016	Date	Jan 2016

Drawing Number	Figure 9.08	Revision	-
----------------	--------------------	----------	---

User name: \$USERNAME Date \$DATES Time: \$TIMES
Filename: \$FILES