
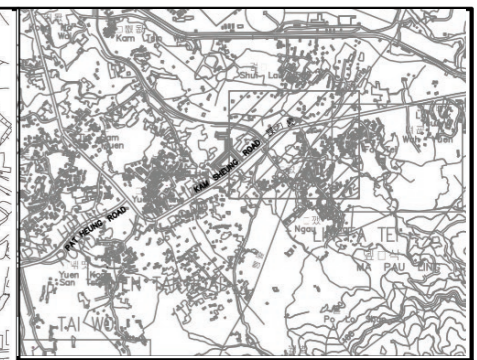


100  
0 10  
Millimetres

User name: \$USERNAME Date: \$DATE Time: \$TIME  
Filename: \$FILES

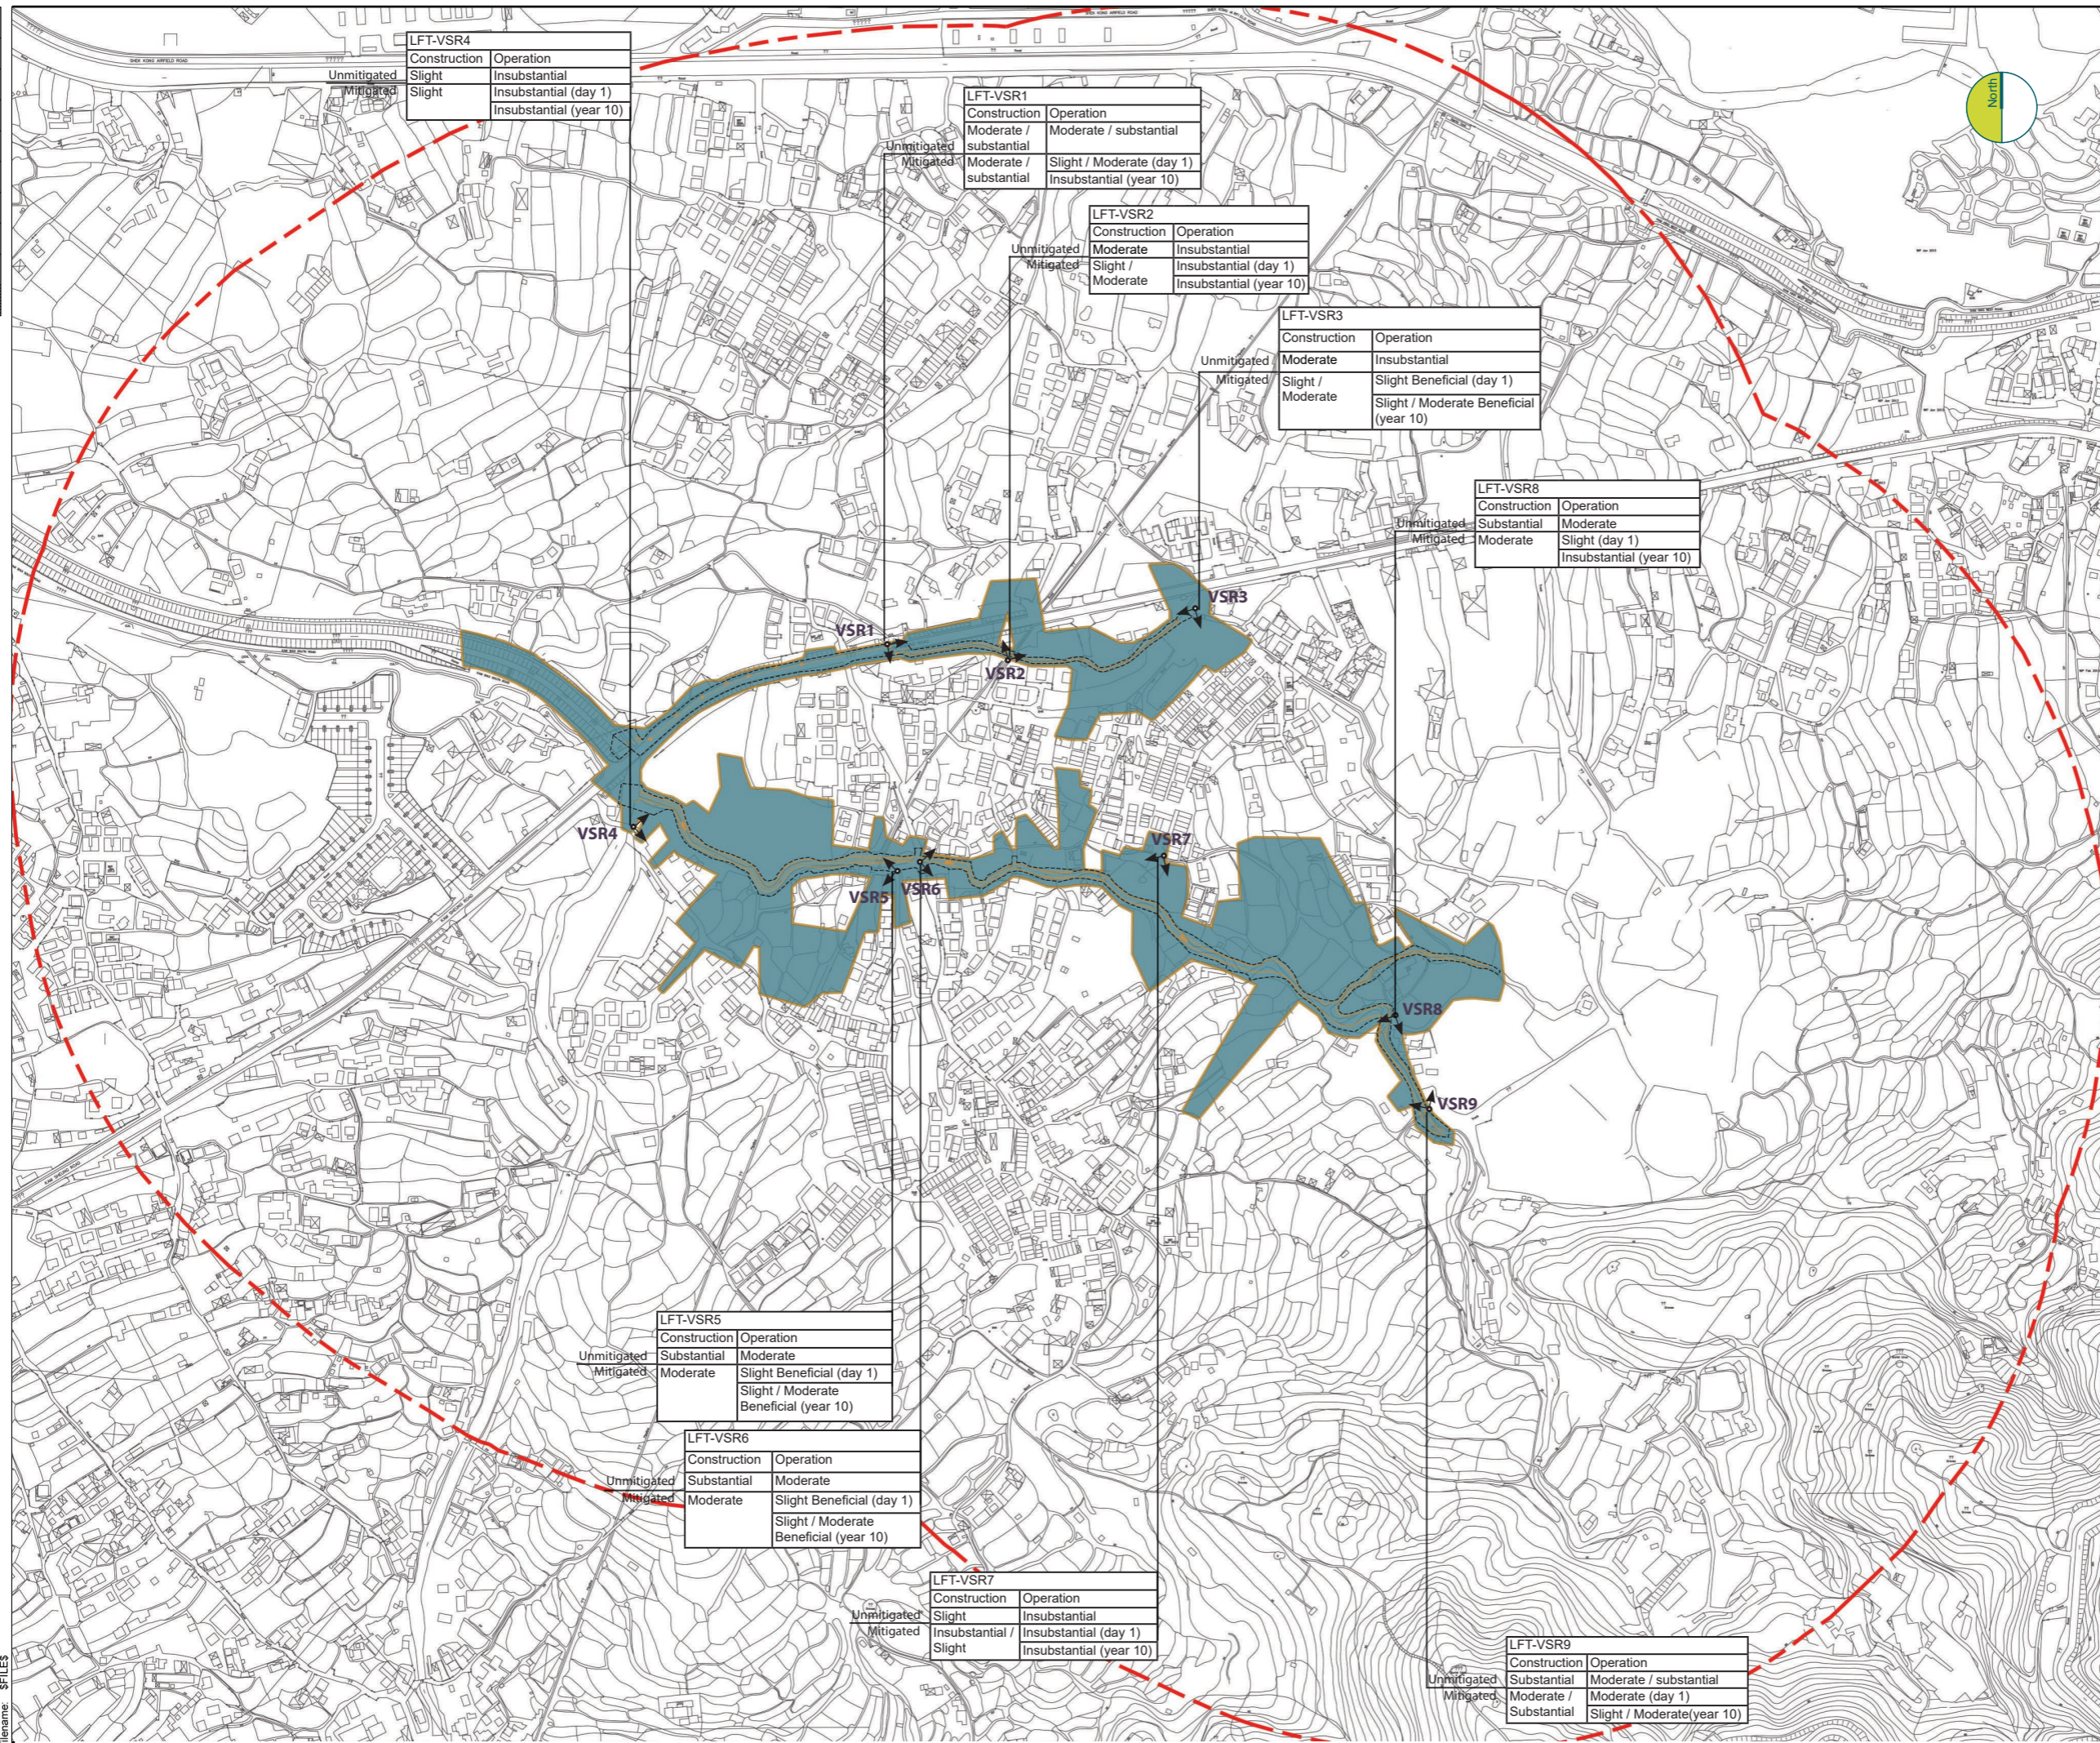

**KEY PLAN**  
N.T.S.

- Work Limit Boundary
- 500M Study Area
- Visual Envelope
- Location of Visually Sensitive Receiver (VSR) and direction of main views

Visual Impacts		
	Construction	Operation
Unmitigated	No Impact	Slight
Mitigated	Substantial	Moderate (day 1) Moderate (year 10)

Drawing Status	<b>DESIGN</b>	Subsidiary	-
----------------	---------------	------------	---

**SCENIC landscape studio limited**  
Rm. 2004, QRC, 299 Queens Road Central, Hong Kong  
Telephone: +852 2468 2422 Fax: +852 3016 2422  
Email: scenic@studioscenic.com



渠務署  
**Drainage Services Department**

工程管理部  
**Project Management Division**

Contract Title  
**CONTRACT NO. PM 10/2014  
DRAINAGE IMPROVEMENT WORKS  
IN YUEN LONG, STAGE 1**

Drawing Title  
**Residual Visual Impact  
During Construction and Operation  
- Lin Fa Tei**

Scale	1:5000	Designed	-	Drawn	GZ	Checked	JBC	Authorised	-
Original Size	A3	Date	Jan 2016	Date	Jan 2016	Date	Jan 2016	Date	Jan 2016

Drawing Number	<b>Figure 9.80</b>	Revision	-
----------------	--------------------	----------	---