



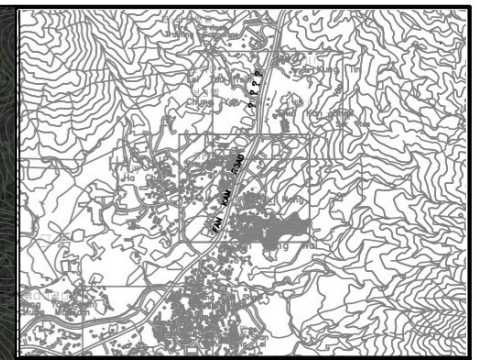


100
Millimetres
0 10

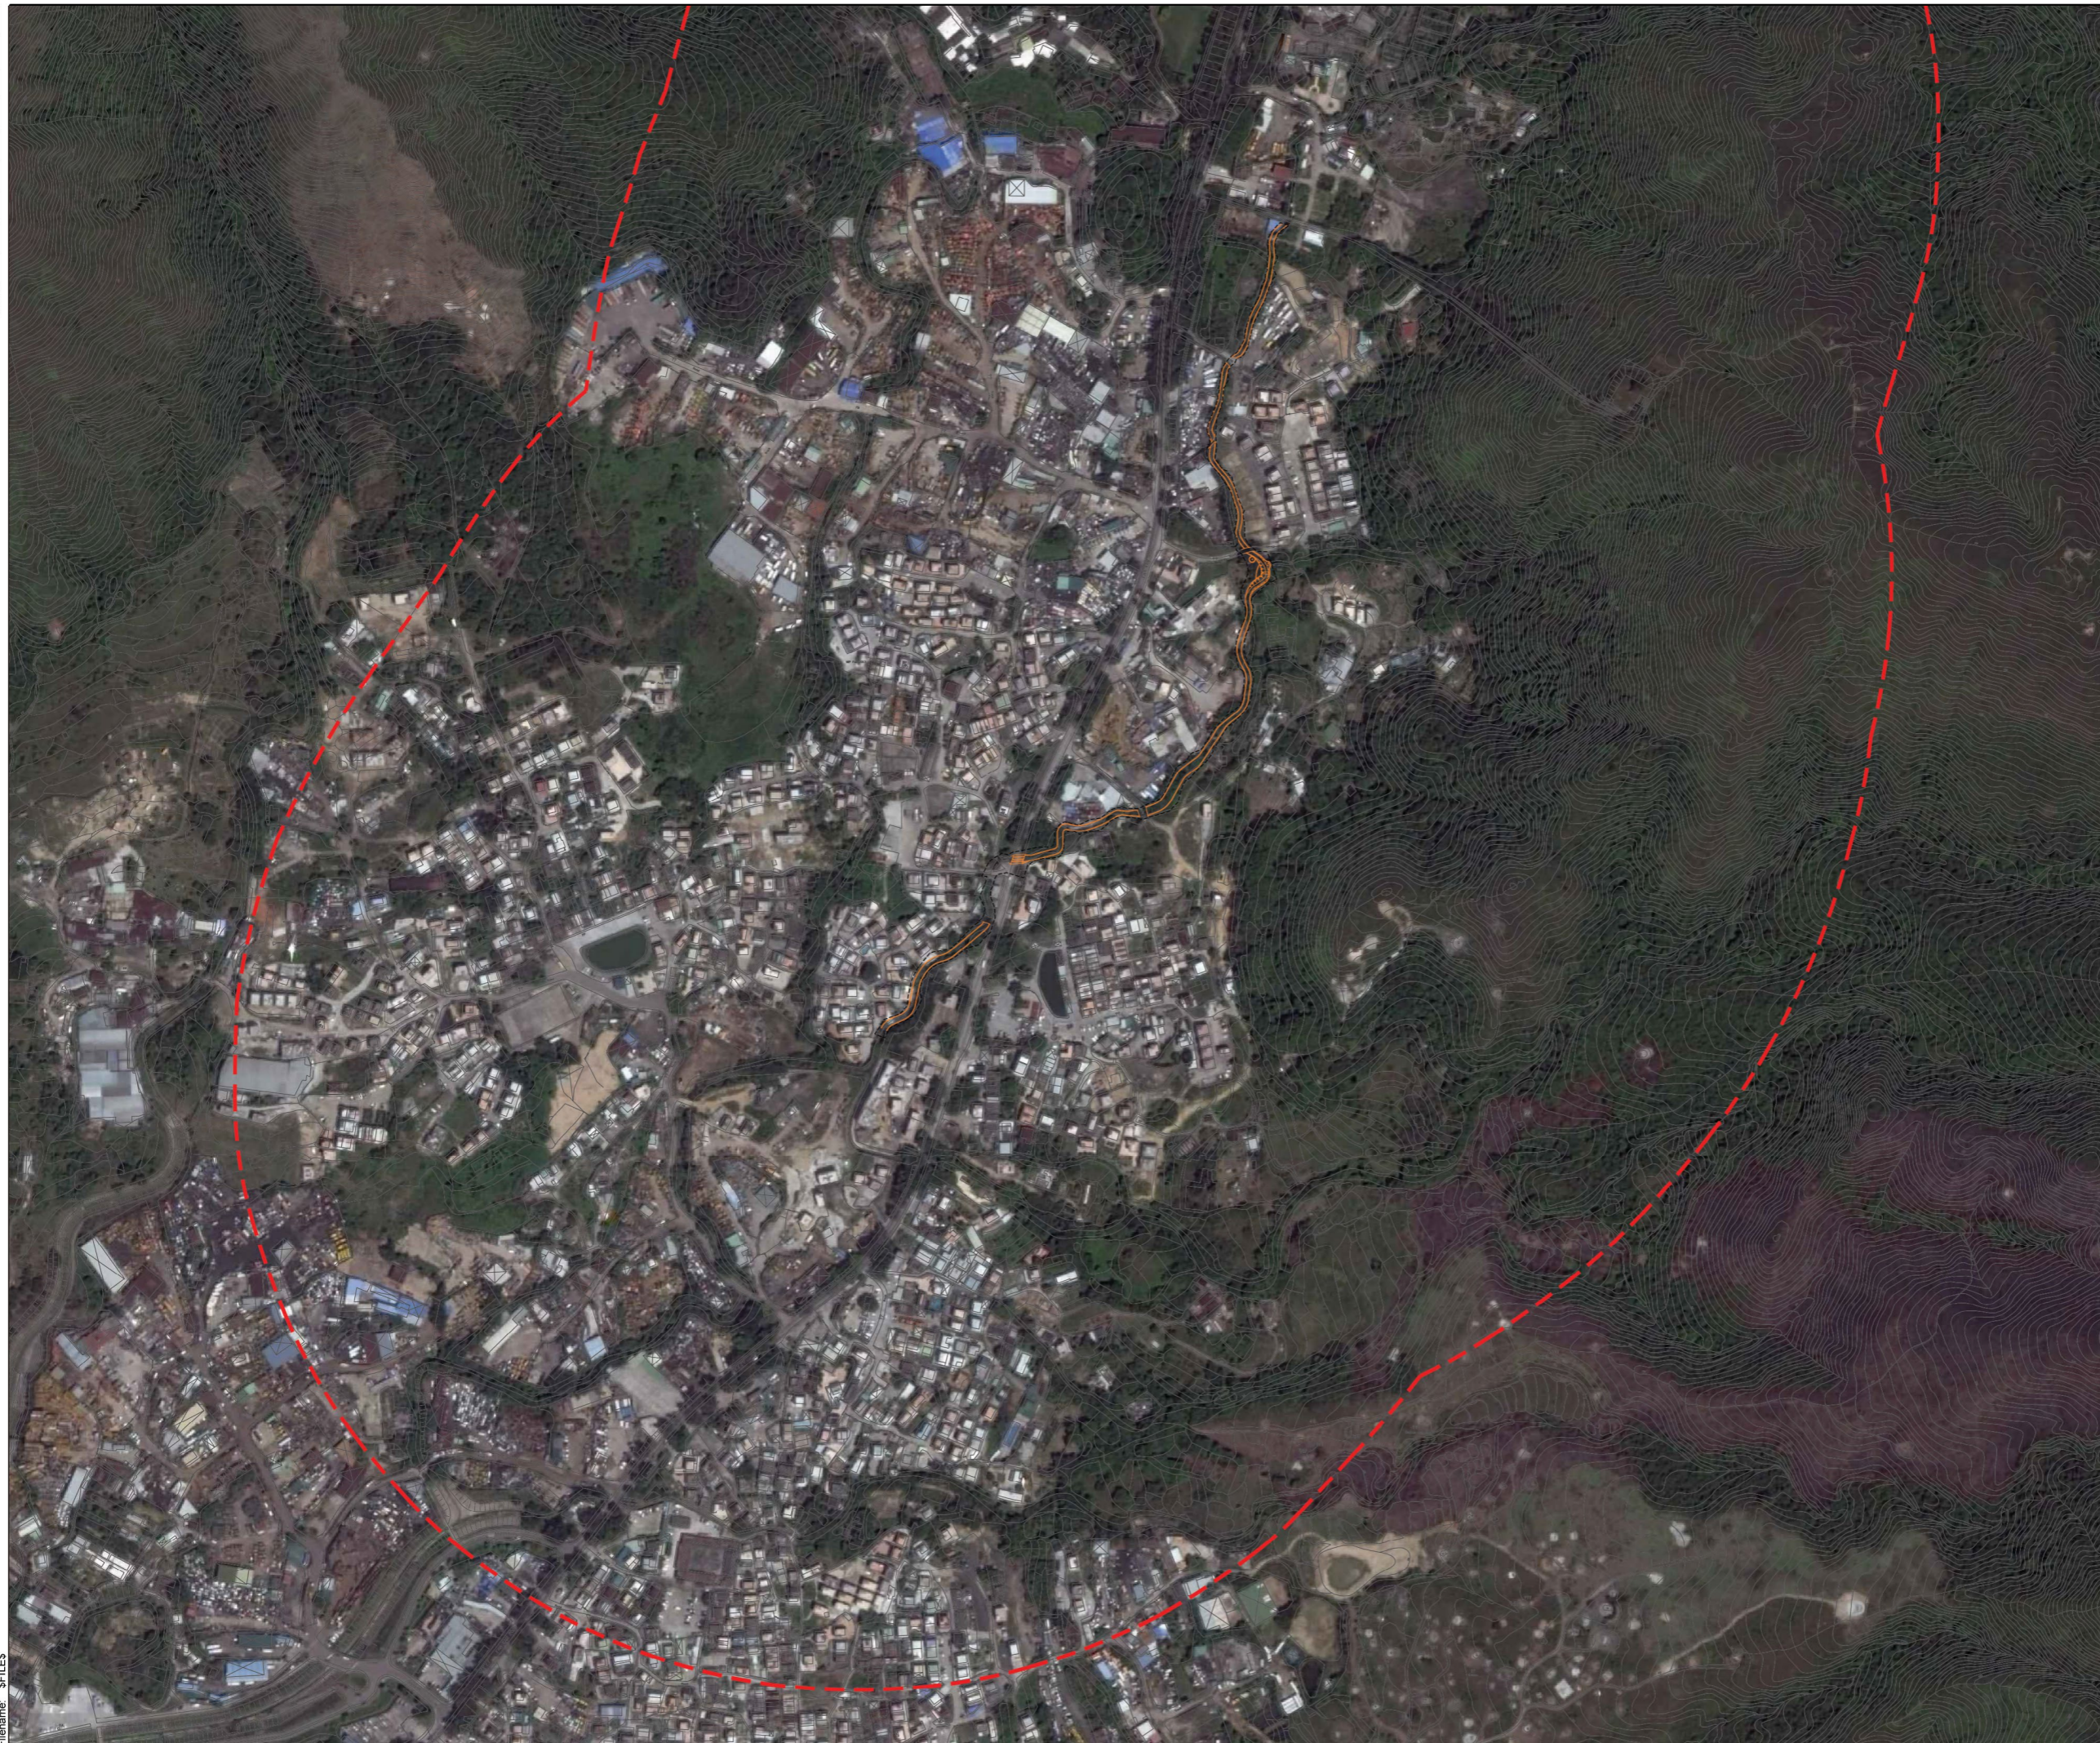

KEY PLAN
N.T.S.

Legend

-  Work Limit Boundary
-  500M Study Area
-  Proposed Drainage Works

Drawing Status	DESIGN	Suitability	-
----------------	---------------	-------------	---

SCENIC landscape studio limited
12/F So Hong Commercial Building, 41-47 Jervois Street,
Sheung Wan, Hong Kong Telephone: +852 2468 2422
Email: scenic@studioscenic.com Fax: +852 3016 2422



Client
 渠務署
Drainage Services Department
工程管理部
Project Management Division

Project Title
CONTRACT NO. PM 10/2014
DRAINAGE IMPROVEMENT WORKS
IN YUEN LONG, STAGE1

Drawing Title
Aerial Photograph - Ha Che (S) (2017)

Scale	1:5000	Designed	-	Drawn	GZ	Checked	JBC	Authorised	-	
Original Size	A3	Date	Jul 2020	Date	Jul 2020	Date	Jul 2020	Date	Jul 2020	
Drawing Number	Figure 9.92								Revision	A

User name: \$USERNAME\$ Date: \$DATES\$ Time: \$TIMES\$
Filename: \$FILES\$