
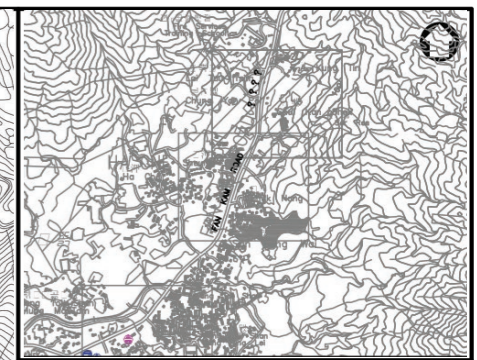


100
0 10
Millimetres

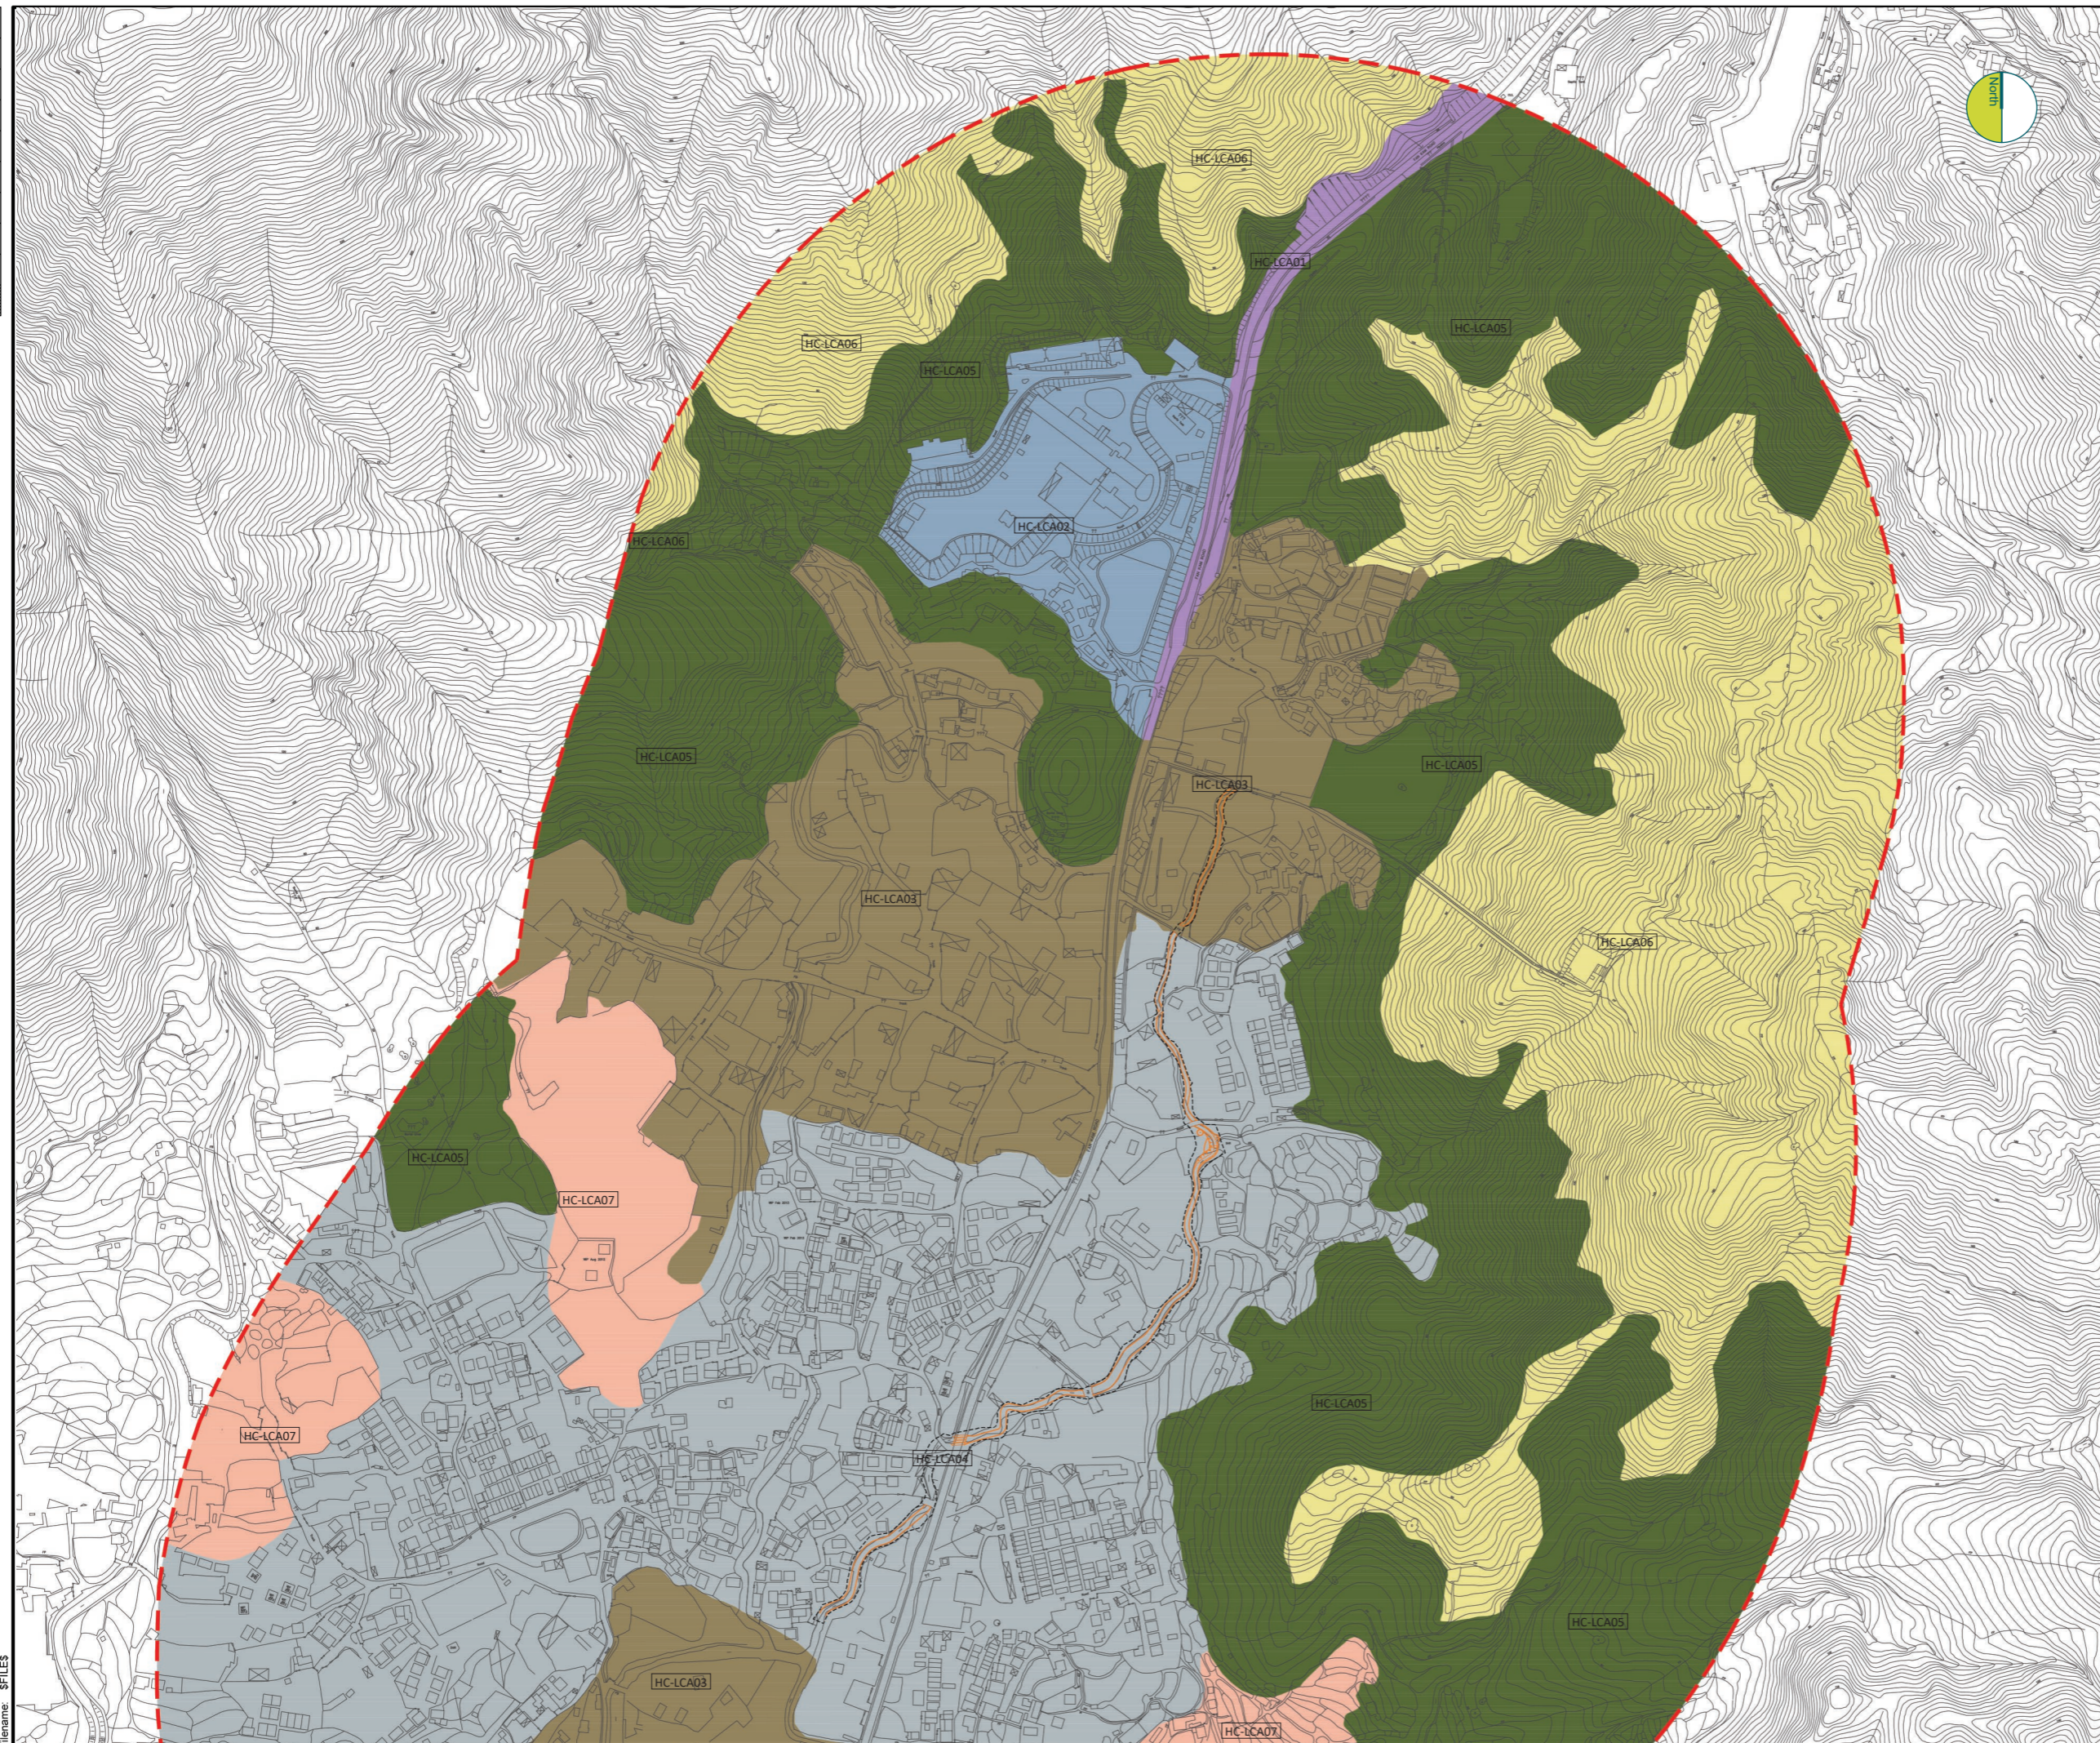

KEY PLAN
N.T.S.

Legend

- Work Limit Boundary
- 500M Study Area
- Proposed Drainage Works

Landscape Character Areas

- HC-LCA01 Fan Kam Road Corridor Landscape
- HC-LCA02 Institutional Campus Landscape
- HC-LCA03 Ha Che Valley Rural Industrial Landscape
- HC-LCA04 Ha Che Valley Village Landscape
- HC-LCA05 Foothills Woodland Landscape
- HC-LCA06 Shrubby Grassland Upland Landscape
- HC-LCA07 Urban Fringe Landscape

Drawing Status	DESIGN	Suitability	-
----------------	---------------	-------------	---

SCENIC landscape studio limited
Rm. 2004, QRC, 299 Queens Road Central, Hong Kong
Telephone: +852 2468 2422 Fax: +852 3016 2422
Email: scenic@studioscenic.com



渠務署
Drainage Services Department

工程管理部
Project Management Division

Project Title
**CONTRACT NO. PM 10/2014
DRAINAGE IMPROVEMENT WORKS
IN YUEN LONG, STAGE 1**

Drawing Title
**Landscape Character Areas
- Ha Che (N)**

Scale	1:5000	Designed	-	Drawn	GZ	Checked	JBC	Authorised	-
Original Size	A3	Date	Jan 2016	Date	Jan 2016	Date	Jan 2016	Date	Jan 2016

Drawing Number	Figure 9.98	Revision	-
----------------	--------------------	----------	---

User name: \$USERNAME\$ Date: \$DATE\$ Time: \$TIME\$
Filename: \$FILES\$