
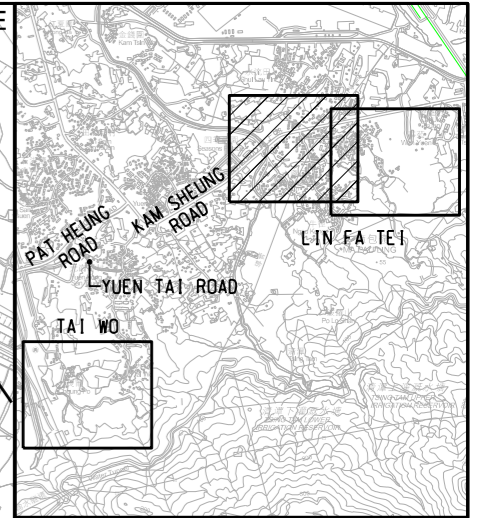


100
0 10
Millimetres

DO NOT SCALE

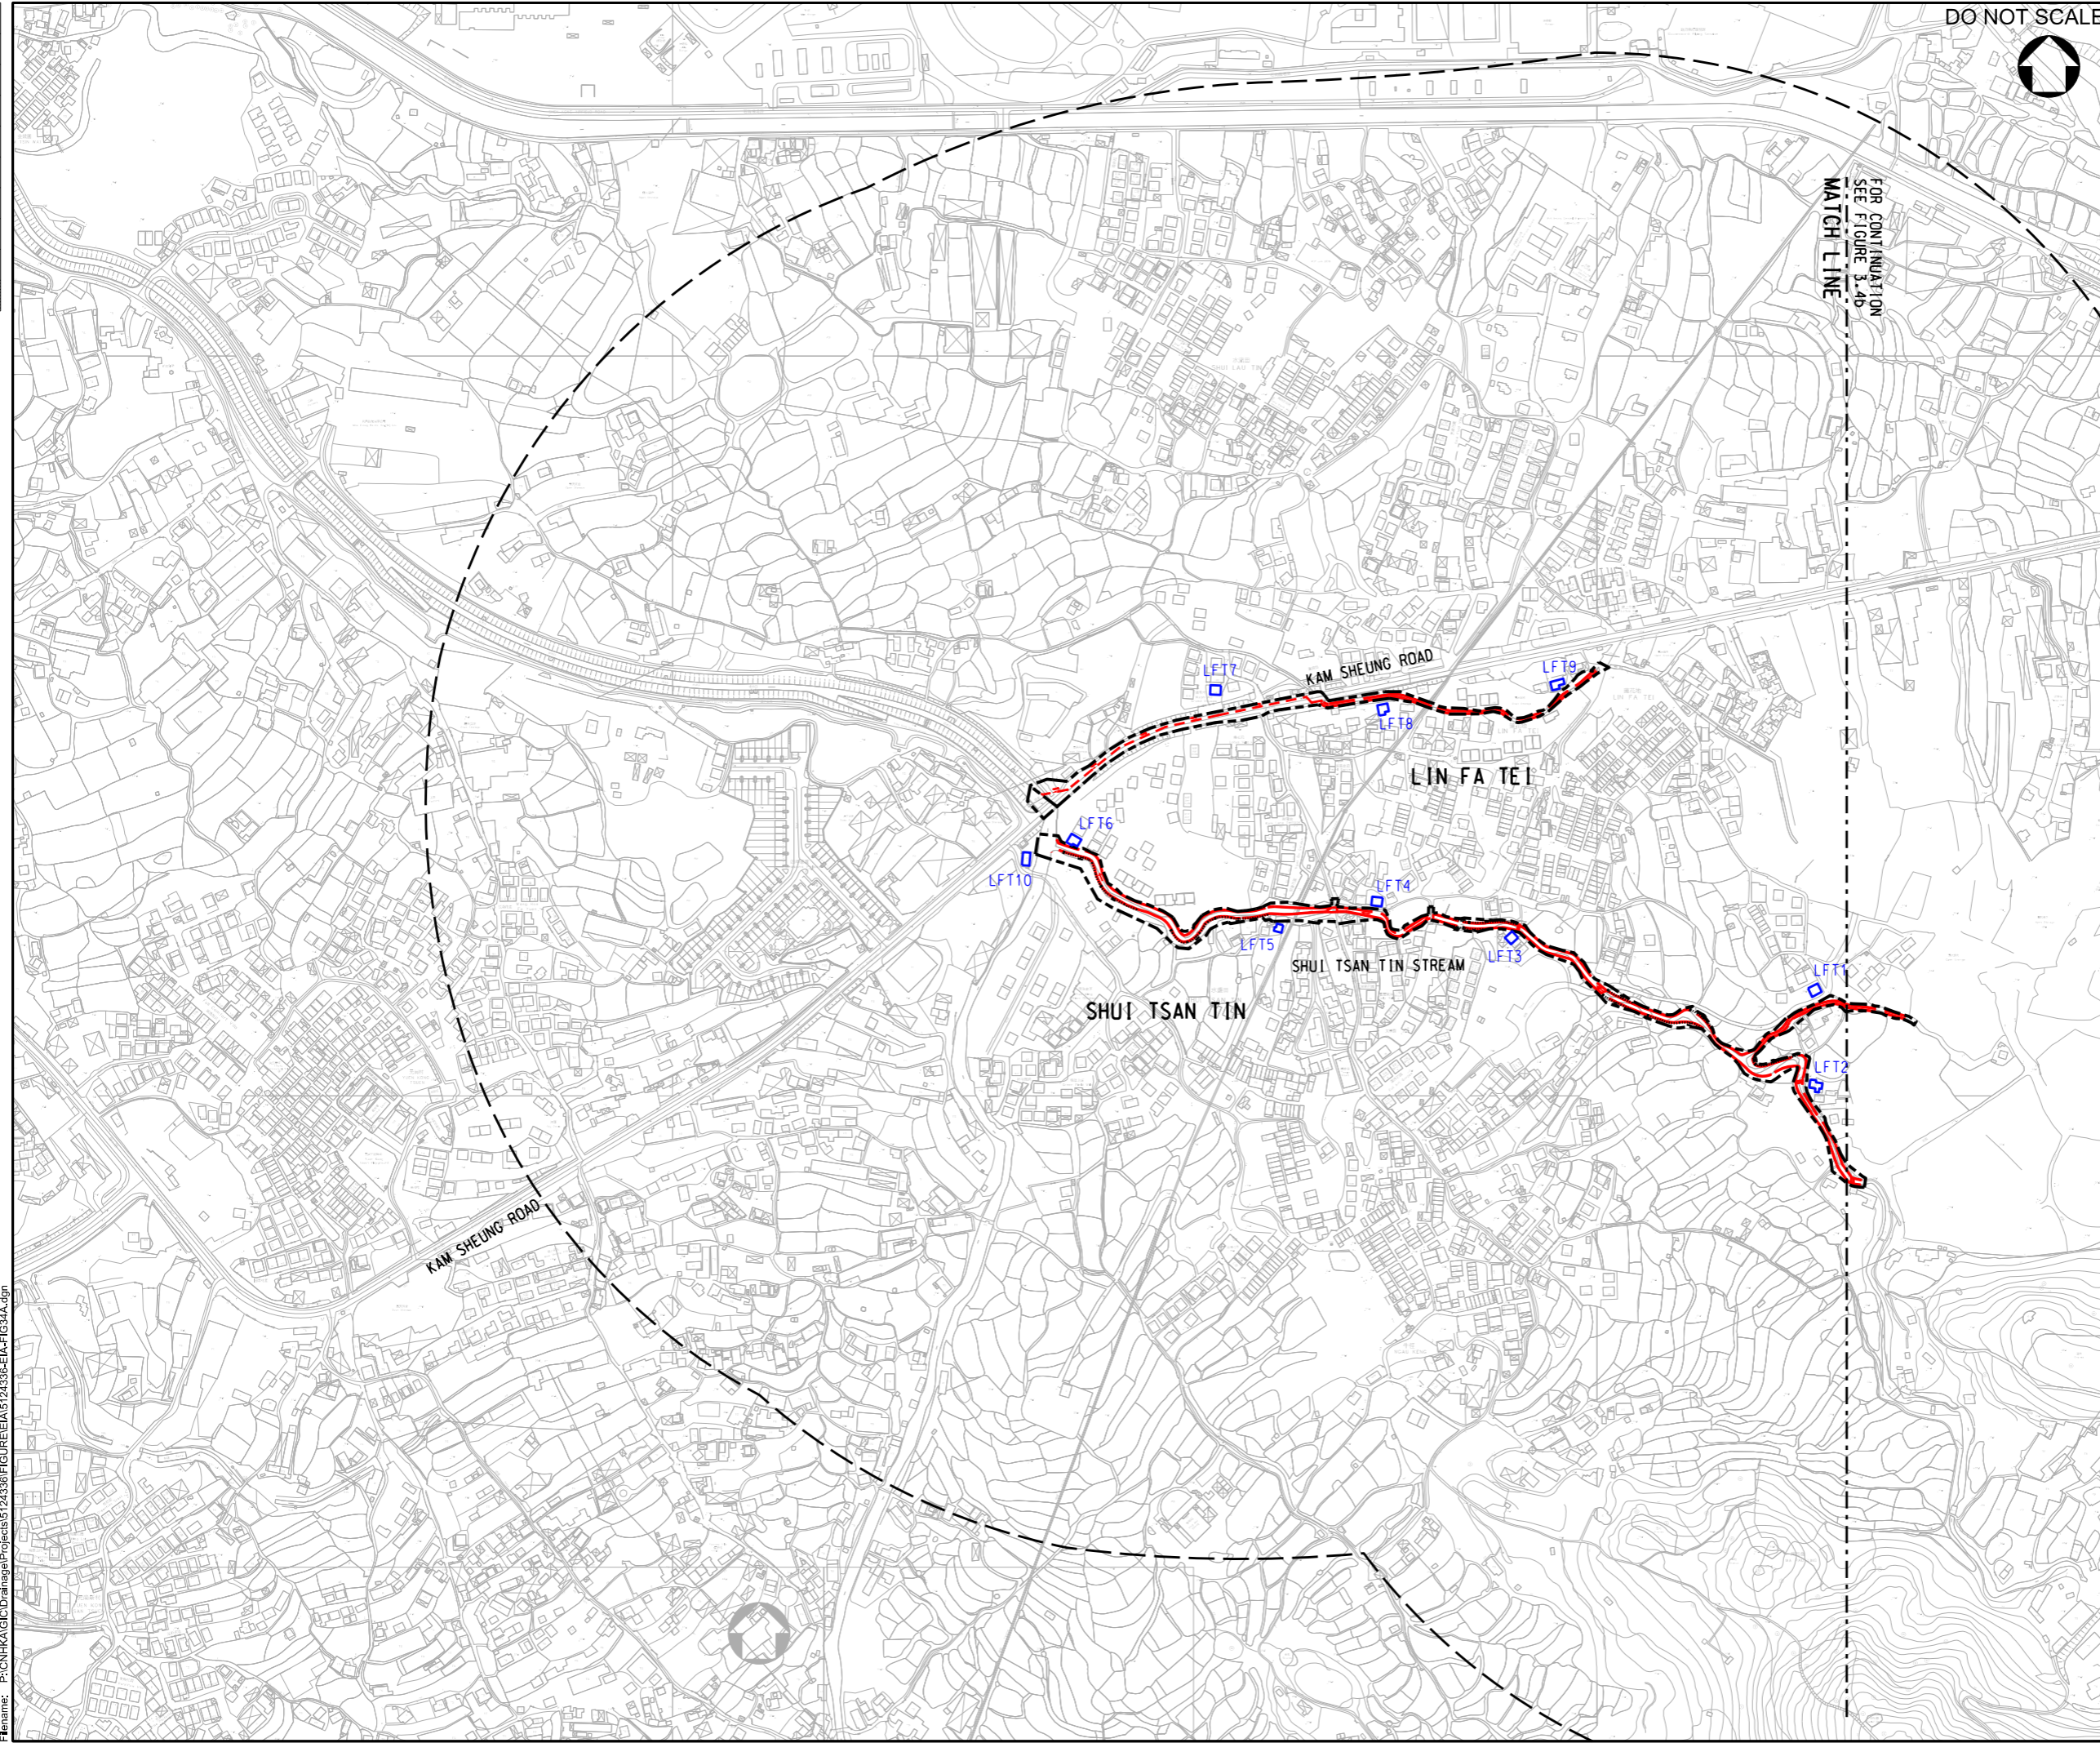

KEY PLAN
N.T.S.

- LEGEND:**
- LFT1 AIR SENSITIVE RECEIVERS
 - PROJECT WORK BOUNDARY
 - PROPOSED DRAINAGE PIPE
 - == PROPOSED RECTANGULAR CHANNEL
 - 500m AIR STUDY AREA

Rev.	Date	Description	By	Chkd	App'd
C	11/20	UPDATE ALIGNMENT	WSL	WCTT	WKML
B	04/19	THIRD ISSUE	WSL	WCTT	JEC
A	04/18	SECOND ISSUE	WSL	WCTT	JEC
-	08/17	FIRST ISSUE	WSL	WCTT	JEC

Drawing Status: **DETAILED DESIGN**



Client: **渠務署**
Drainage Services Department
工程管理部
Project Management Division

Project Title: **DRAINAGE IMPROVEMENT WORKS IN YUEN LONG STAGE 1 - INVESTIGATION, DESIGN AND CONSTRUCTION CE 22/2013 (DS)**

Drawing Title: **LOCATION OF REPRESENTATIVE AIR SENSITIVE RECEIVERS AT LIN FA TEI (SHEET 1 OF 2)**

Scale	Designed	Drawn	Checked	Authorised
1 : 5000	WSL	AC	WCTT	JEC
Original Size	Date	Date	Date	Date
A3	AUG 2017	AUG 2017	AUG 2017	AUG 2017

Drawing Number: **FIGURE 3.4A** Revision: **C**

User name: CHEUB306 Date: 11/11/2020 Time: 8:31:12 PM
Filename: P:\CNHKA\GIS\Drainage\Projects\5124336\FIGURE\EIA\5124336-EIA-FIG34A.dgn