
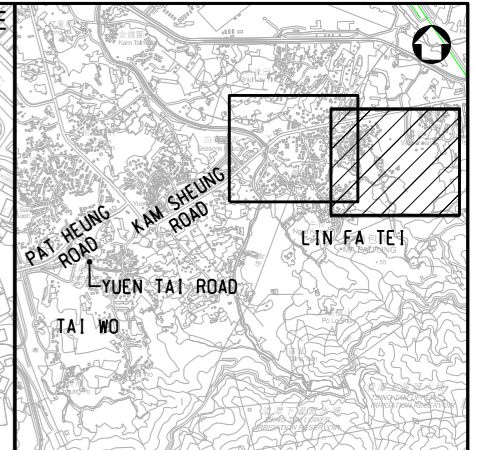


100
0 10
Millimetres

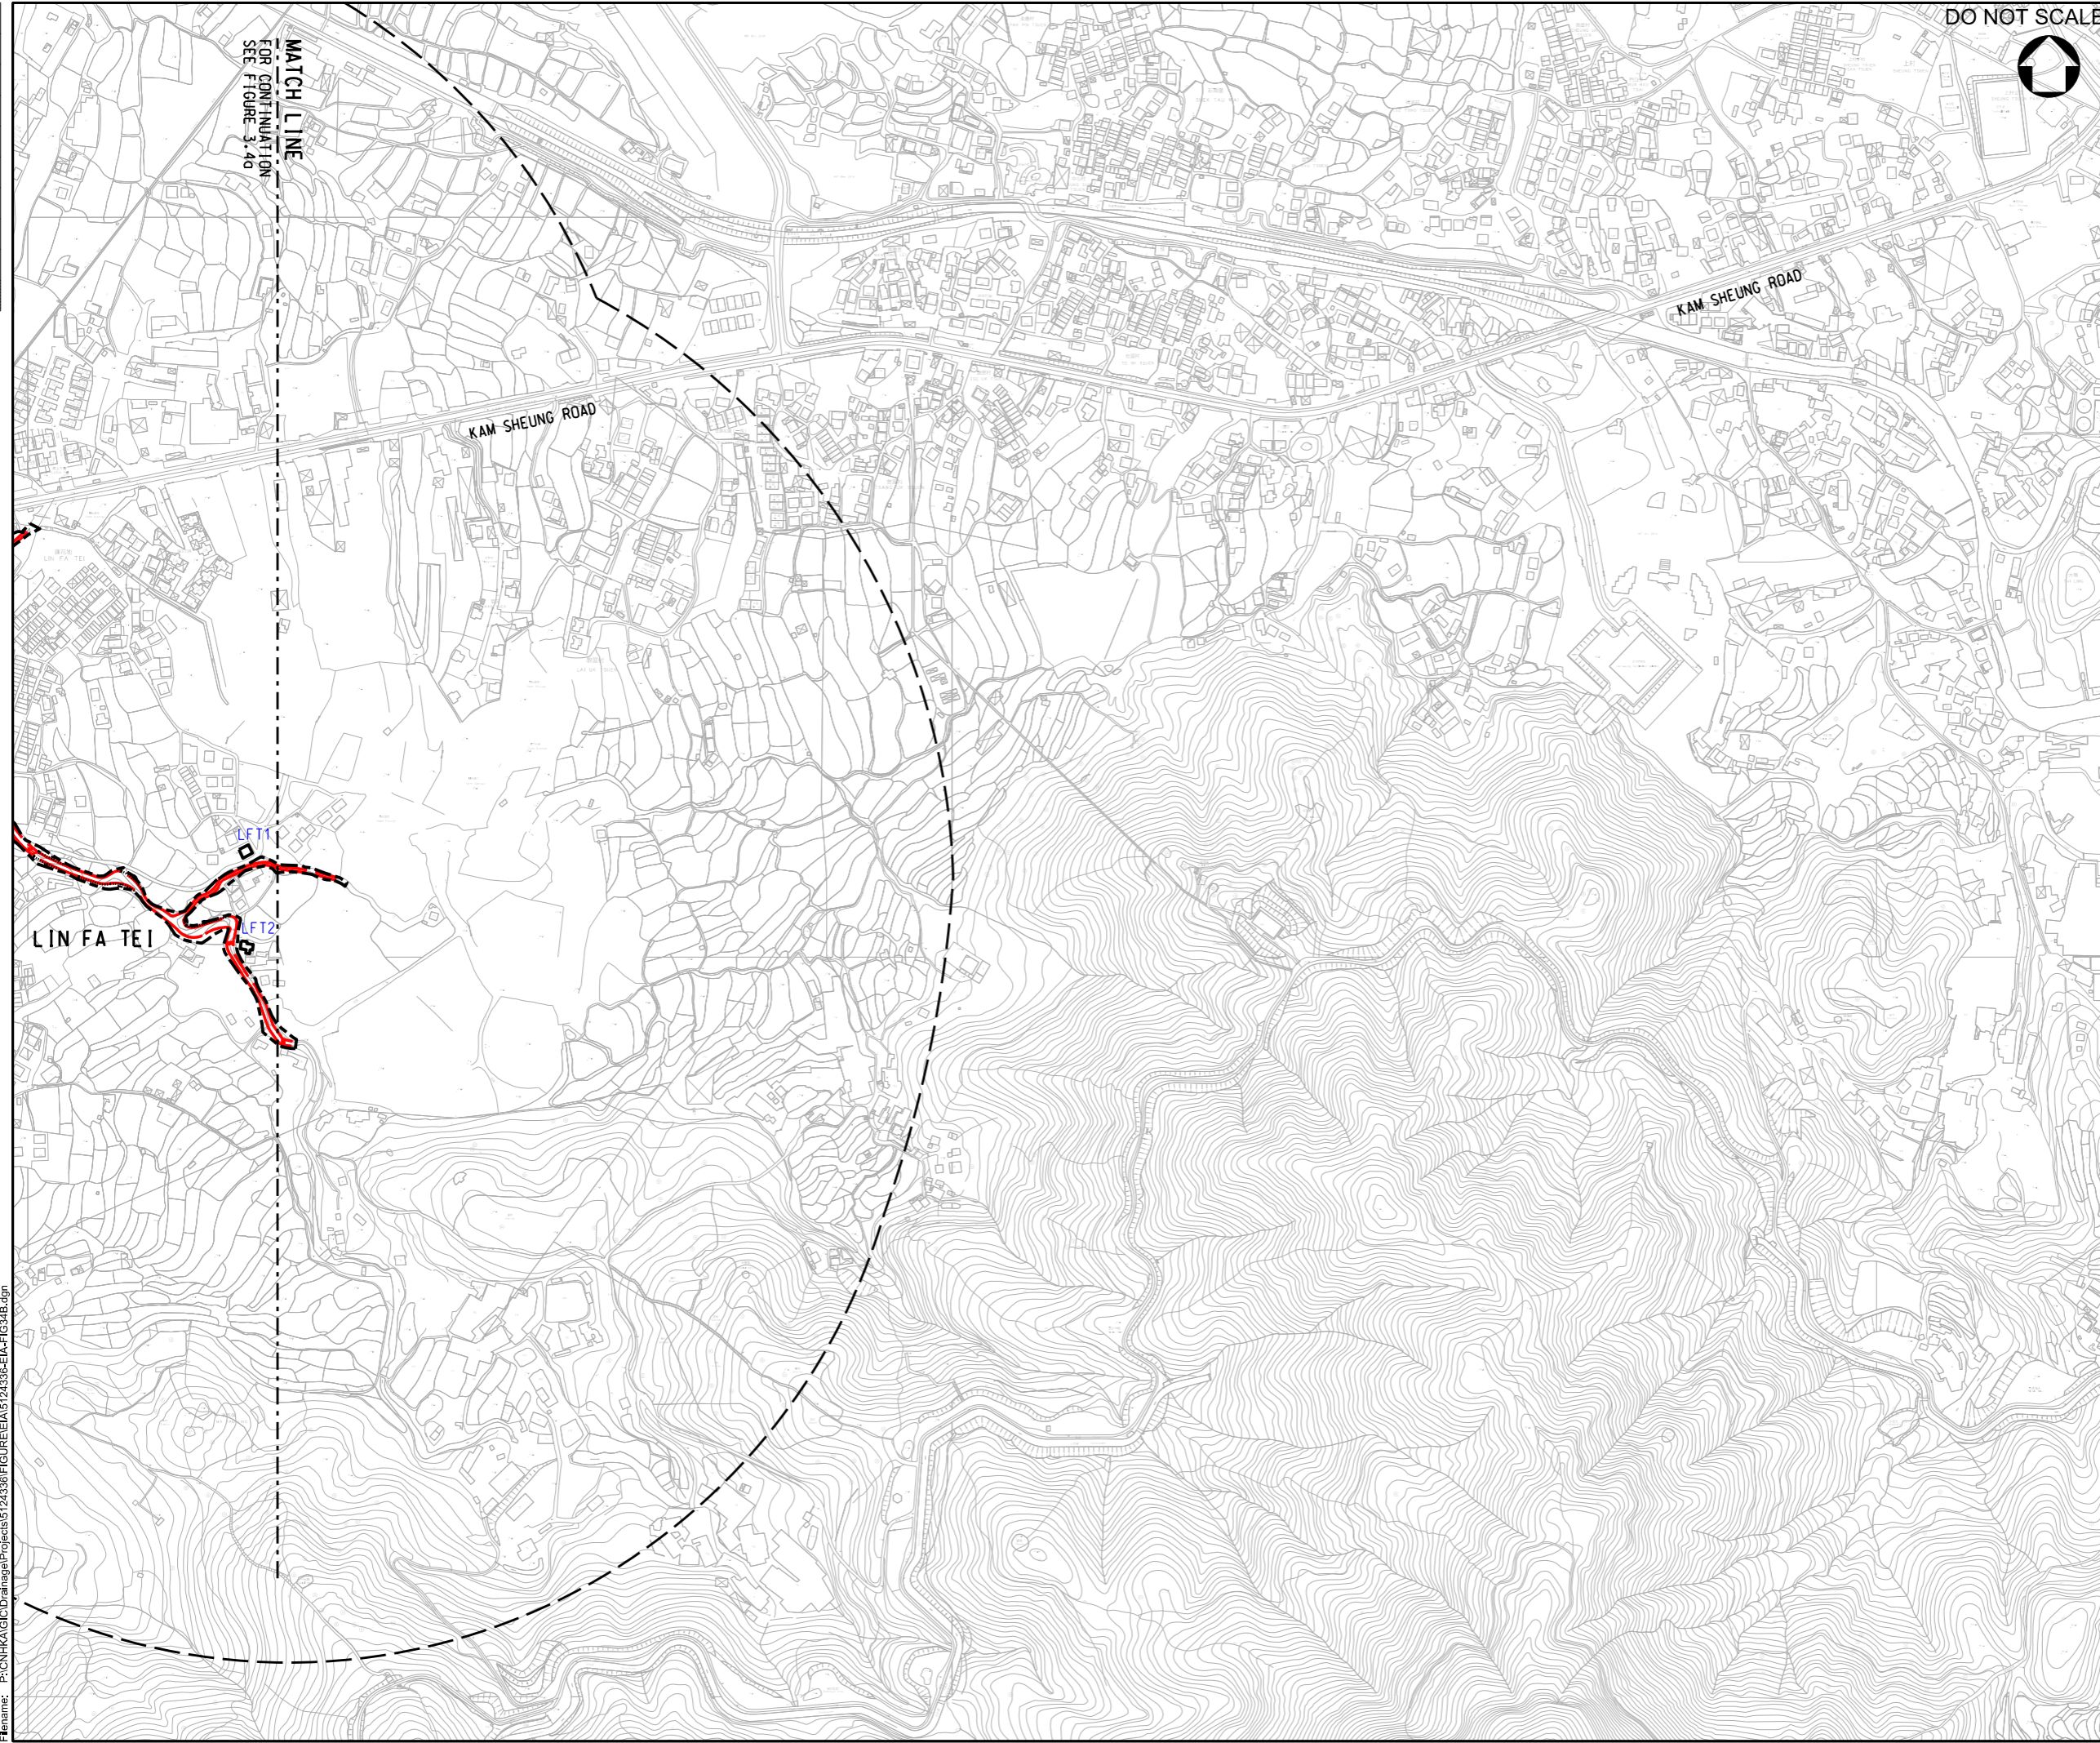

KEY PLAN
N.T.S.

- LEGEND:**
- LFT1 AIR SENSITIVE RECEIVERS
 - PROJECT WORK BOUNDARY
 - PROPOSED RECTANGULAR CHANNEL
 - 500m AIR STUDY AREA

Rev.	Date	Description	By	Chkd	App'd
C	11/20	UPDATE ALIGNMENT		WSL	WCTT WKML
B	04/19	THIRD ISSUE		WSL	WCTT JEC
A	04/18	SECOND ISSUE		WSL	WCTT JEC
-	08/17	FIRST ISSUE		WSL	WCTT JEC

Drawing Status: **DETAILED DESIGN**



Client: 渠務署
Drainage Services Department
工程管理部
Project Management Division

Project Title: DRAINAGE IMPROVEMENT WORKS
IN YUEN LONG STAGE 1 - INVESTIGATION,
DESIGN AND CONSTRUCTION
CE 22/2013 (DS)

Drawing Title: LOCATION OF REPRESENTATIVE
AIR SENSITIVE RECEIVERS
AT LIN FA TEI (SHEET 2 OF 2)

Scale	Designed	Drawn	Checked	Authorised
Original Size	WSL	AC	WCTT	JEC
1 : 5000				
A3	AUG 2017	AUG 2017	AUG 2017	AUG 2017

Drawing Number: **FIGURE 3.4B** C

User name: CHEUJ806 Date: 11/11/2020 Time: 8:32:48 PM
Filename: P:\CN\KAL\Drainage\Projects\5124336\FIGURE\EA\5124336-EIA-FIG34B.dgn