


DO NOT SCALE

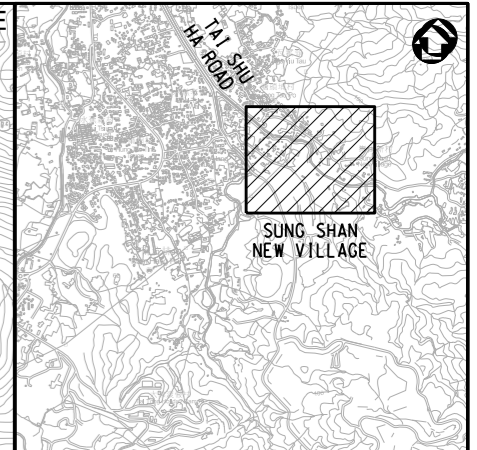


KEY PLAN  
N.T.S.

NOTES:

1. FOR KEY PLAN REFER TO FIGURE 4.1.

LEGEND:

- SSNV 1 NOISE SENSITIVE RECEIVERS
- PROJECT WORK BOUNDARY
- == PROPOSED RECTANGULAR CHANNEL
- 300m NOISE STUDY AREA

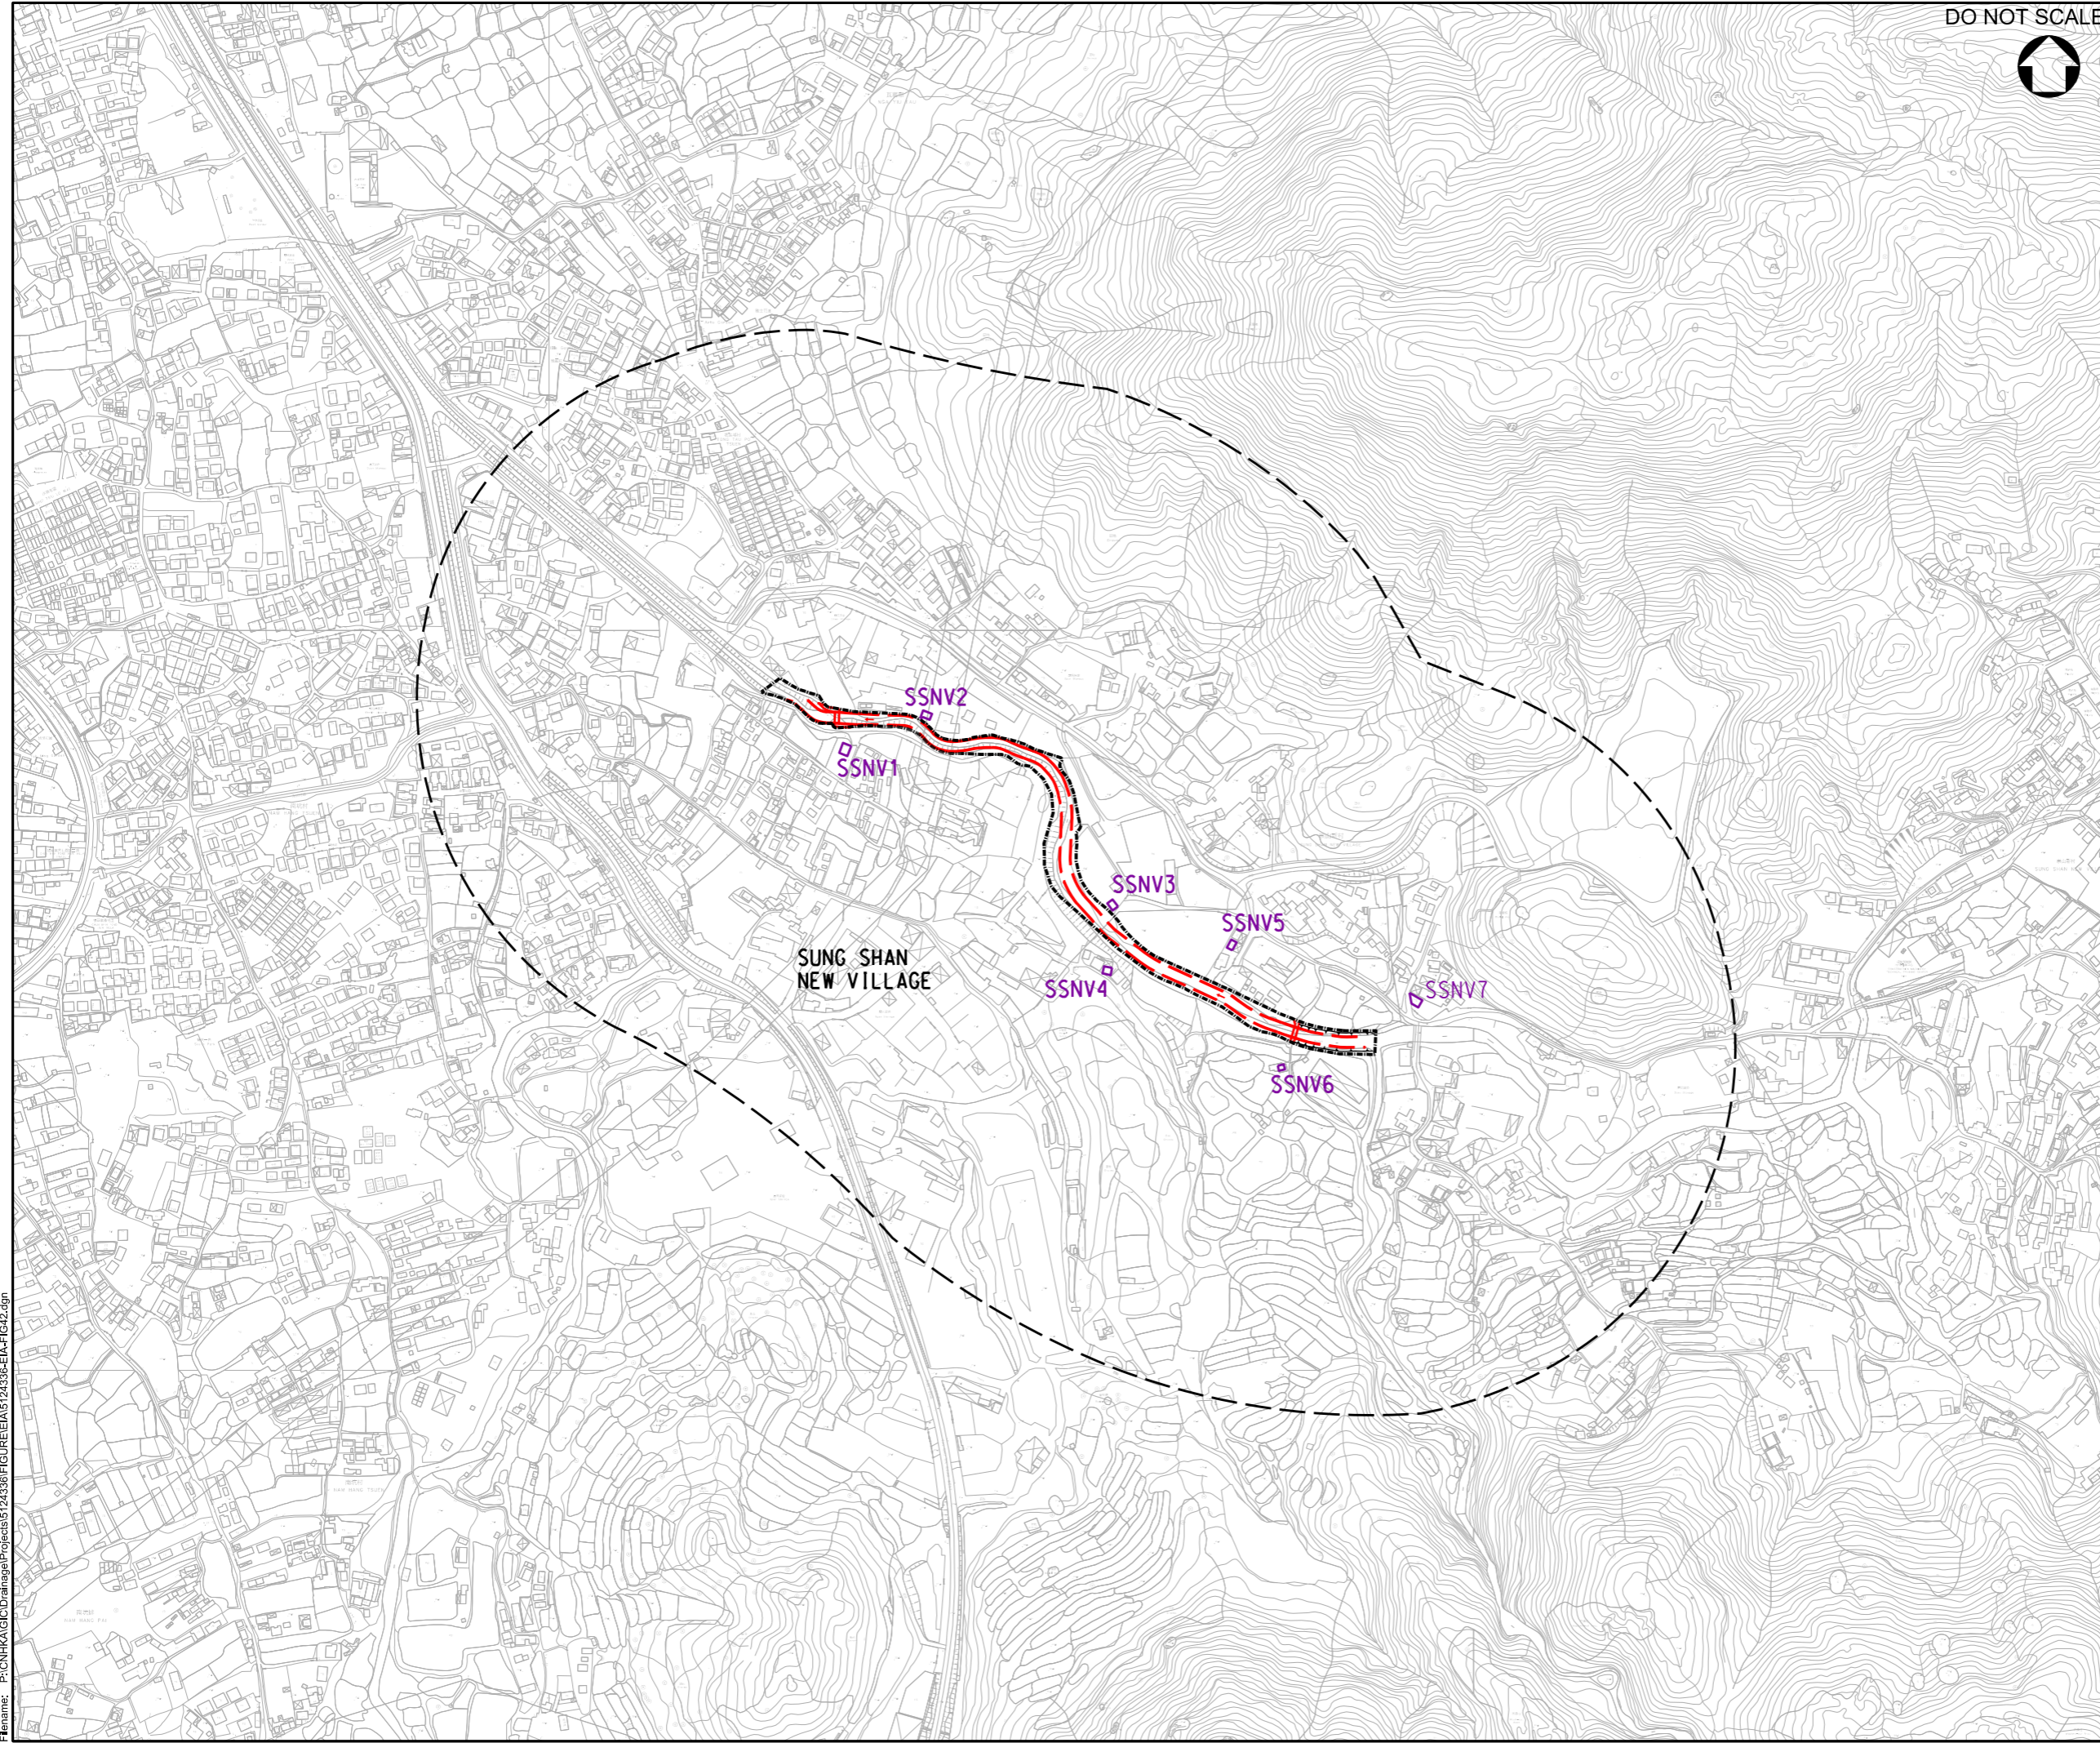

Rev.	Date	Description	By	Chkd	App'd
C	11/20	UPDATE ALIGNMENT		WSL	WCTT WKML
B	04/19	THIRD ISSUE		WSL	WCTT JEC
A	04/18	SECOND ISSUE		WSL	WCTT JEC
-	08/17	FIRST ISSUE		WSL	WCTT JEC

Drawing Status: **DETAILED DESIGN**      Status: **---**



渠務署  
Drainage Services Department

工程管理部  
Project Management Division

Project Title:  
**DRAINAGE IMPROVEMENT WORKS  
IN YUEN LONG STAGE 1 - INVESTIGATION,  
DESIGN AND CONSTRUCTION  
CE 22/2013 (DS)**

Drawing Title:  
**LOCATION OF REPRESENTATIVE  
NOISE SENSITIVE RECEIVERS AT  
SUNG SHAN NEW VILLAGE**

Scale	Designed	Drawn	Checked	Authorised
1 : 5000	WSL	AC	WCTT	JEC
Original Size	Date	Date	Date	Date
A3	AUG 2017	AUG 2017	AUG 2017	AUG 2017

Drawing Number: **FIGURE 4.2**      Revision: **C**

User name: CHEU8306      Date: 15/8/2021      Time: 9:21:49 AM  
 Filename: P:\CNHKA\GIS\Drainage\Projects\5124336\FIGURE\EIA\5124336-EIA-FIG42.dgn