


User name: CHOW1748 Date: 30-Jan-20 Time: 4:15:12 PM  
 Filename: P:\CNHKA\Environment\PROJECT\Hong Kong\INTERNAL\5124336 DSD Drainage Improvement Works in Yuen Long Stage 1\115.00 Project Deliverables\EM&A Manual\201909\Revised EM&A\Figures\dm\EM\_A Figure 4\_6.dgn

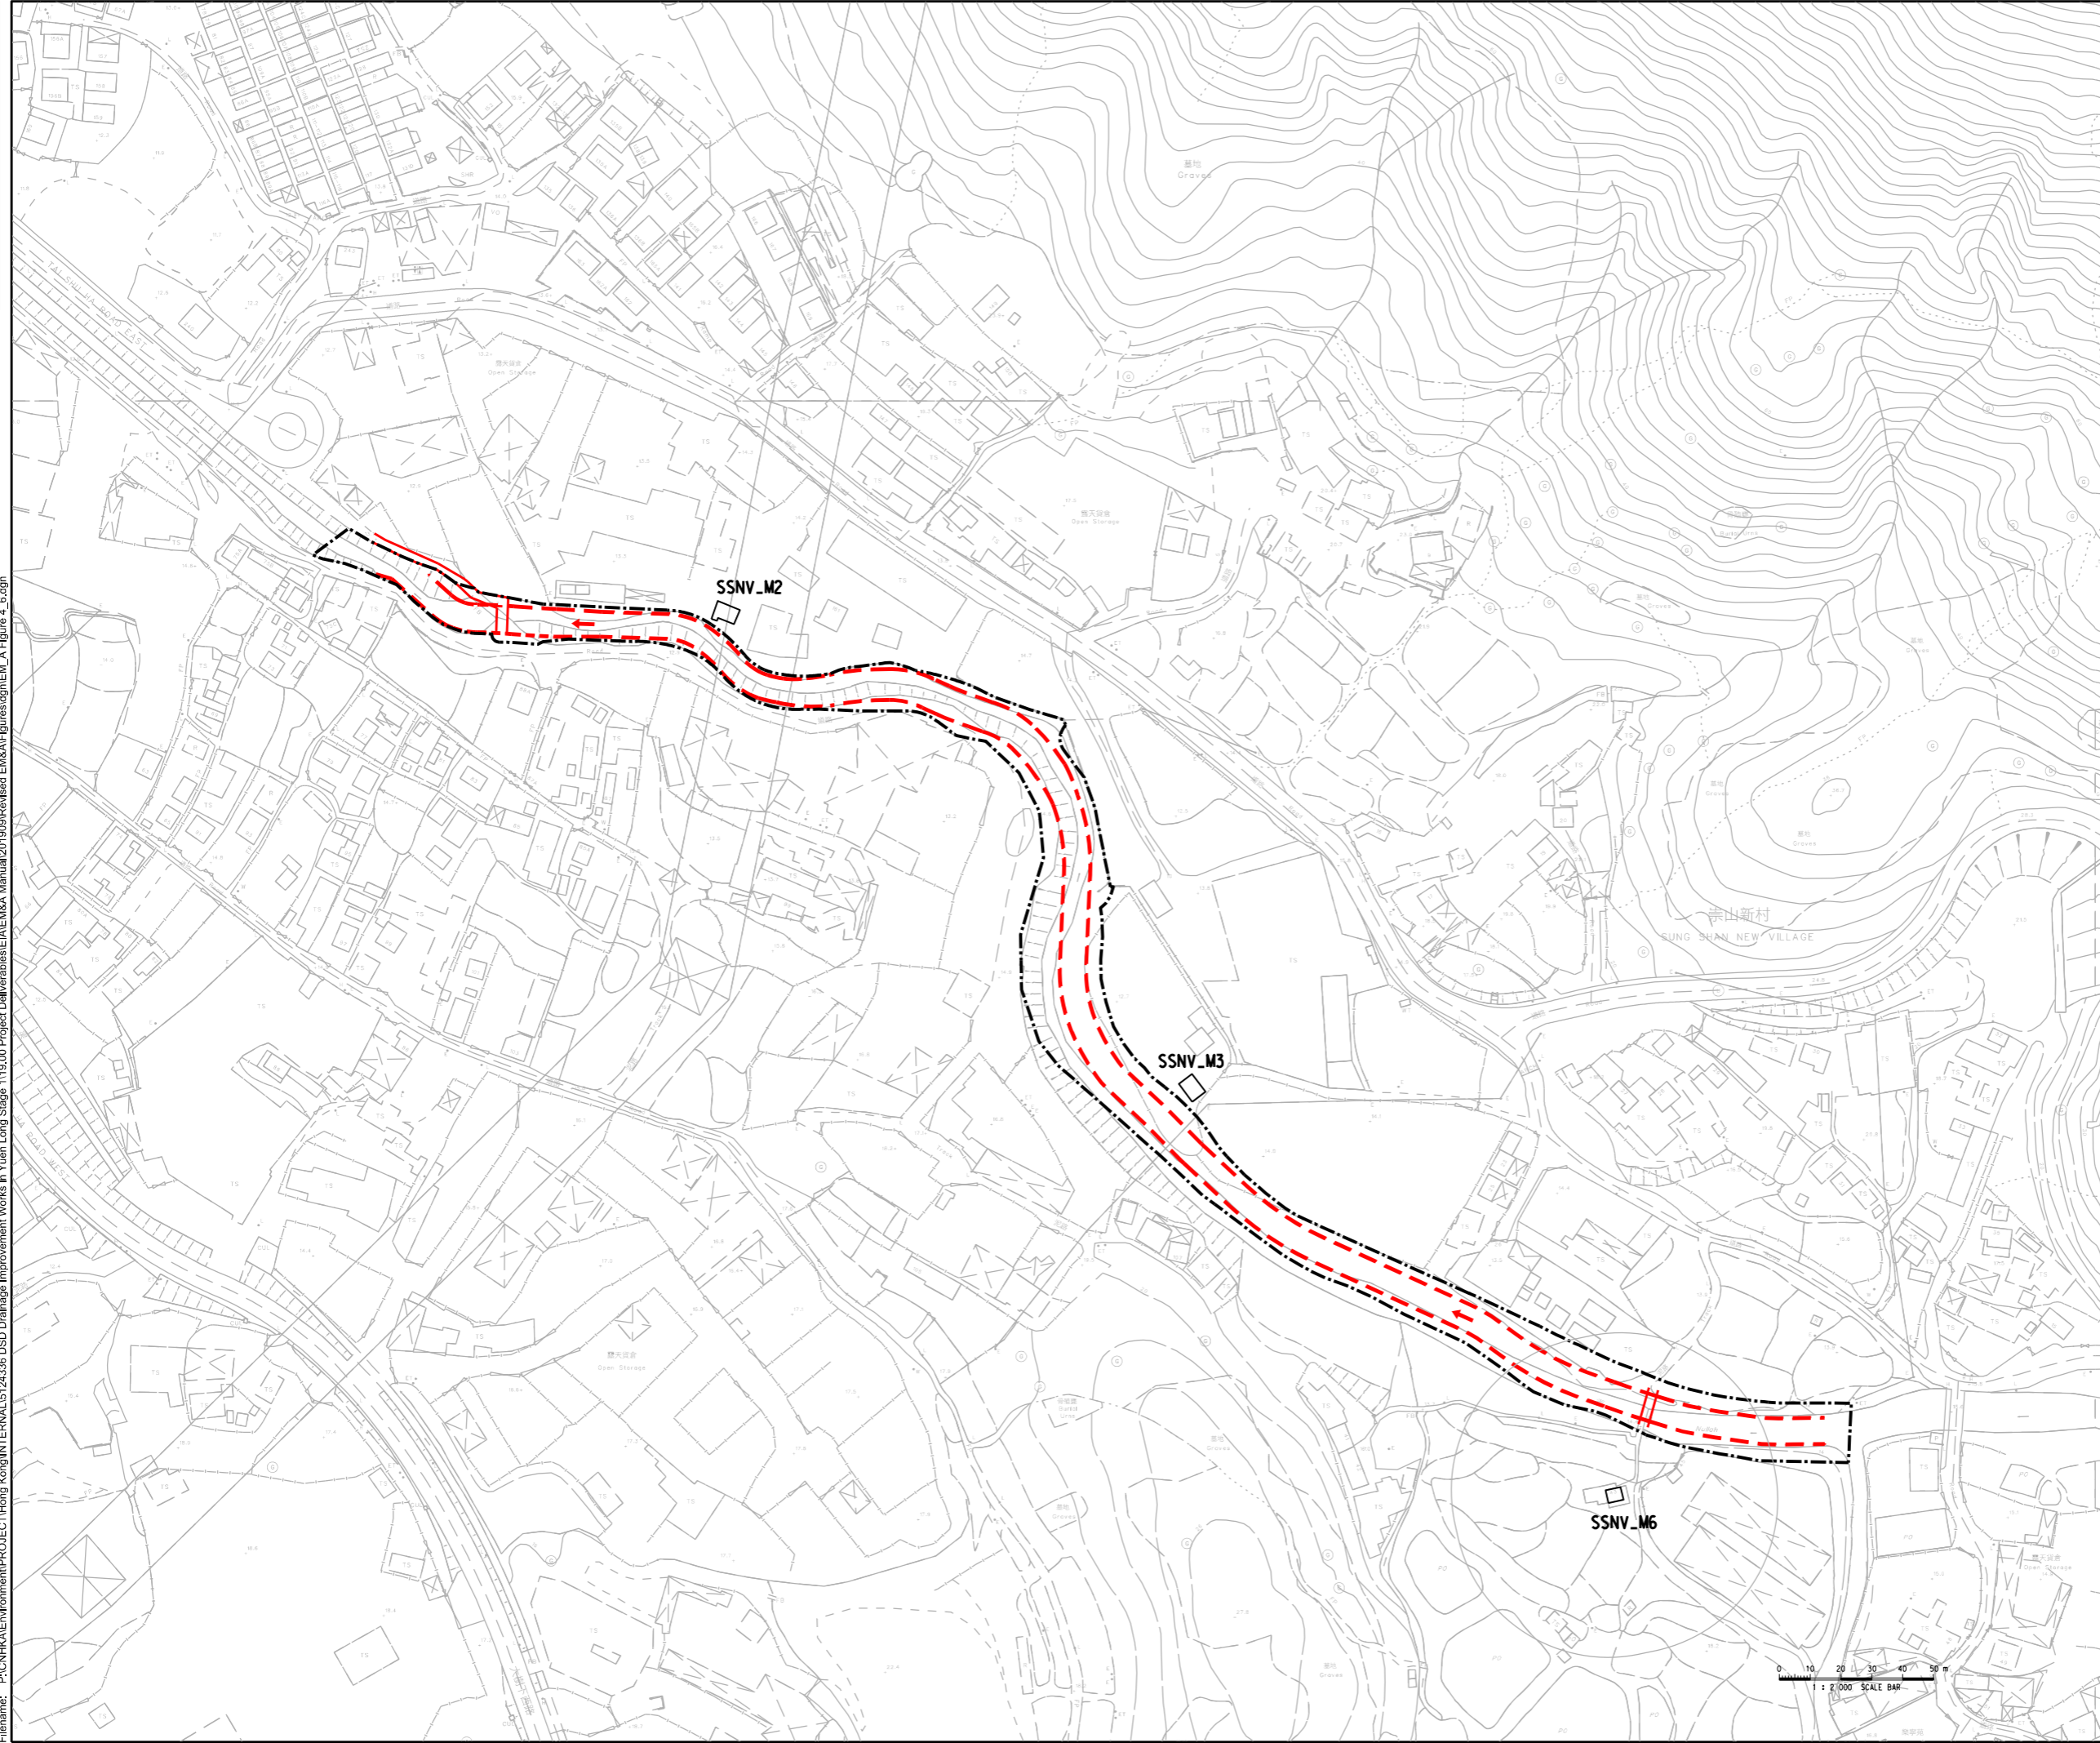

**LEGEND**

- PROJECT WORK BOUNDARY
- PROPOSED DRAINAGE WORKS
- SSNV\_M2 NOISE MONITORING STATION

Rev.	Date	Description	By	Chkd	App'd
Drawing Status: INVESTIGATION					
					Suitability: =



Client  
**渠務署**  
 Drainage Services Department  
 工程管理部  
 Project Management Division

Project Title  
**DRAINAGE IMPROVEMENT WORKS  
 IN YUEN LONG STAGE 1 - INVESTIGATION,  
 DESIGN AND CONSTRUCTION  
 CE 22/2013 (DS)**

Drawing Title  
**LOCATIONS OF  
 NOISE MONITORING STATION  
 AT SUNG SHAN NEW VILLAGE**

Scale	Designed	Drawn	Checked	Authorised
1:2000	GK	RC	RC	RC
Original Size	Date	Date	Date	Date
A3	MAY 2019	MAY 2019	MAY 2019	MAY 2019

Drawing Number: **FIGURE 4.6** Revision: **01**