


User name: CHOW1748 Date: 30-Jan-20 Time: 4:02:02 PM
 Filename: P:\CNHKA\Environment\PROJECT\Hong Kong\INTERNAL\5124336_DSD_Drainage Improvement\Works in Yuen Long Stage 1\115.00 Project Deliverables\EM&A Manual\201909\Revised EM&A\Figures\dm\EM_A Figure 4.7.dgn

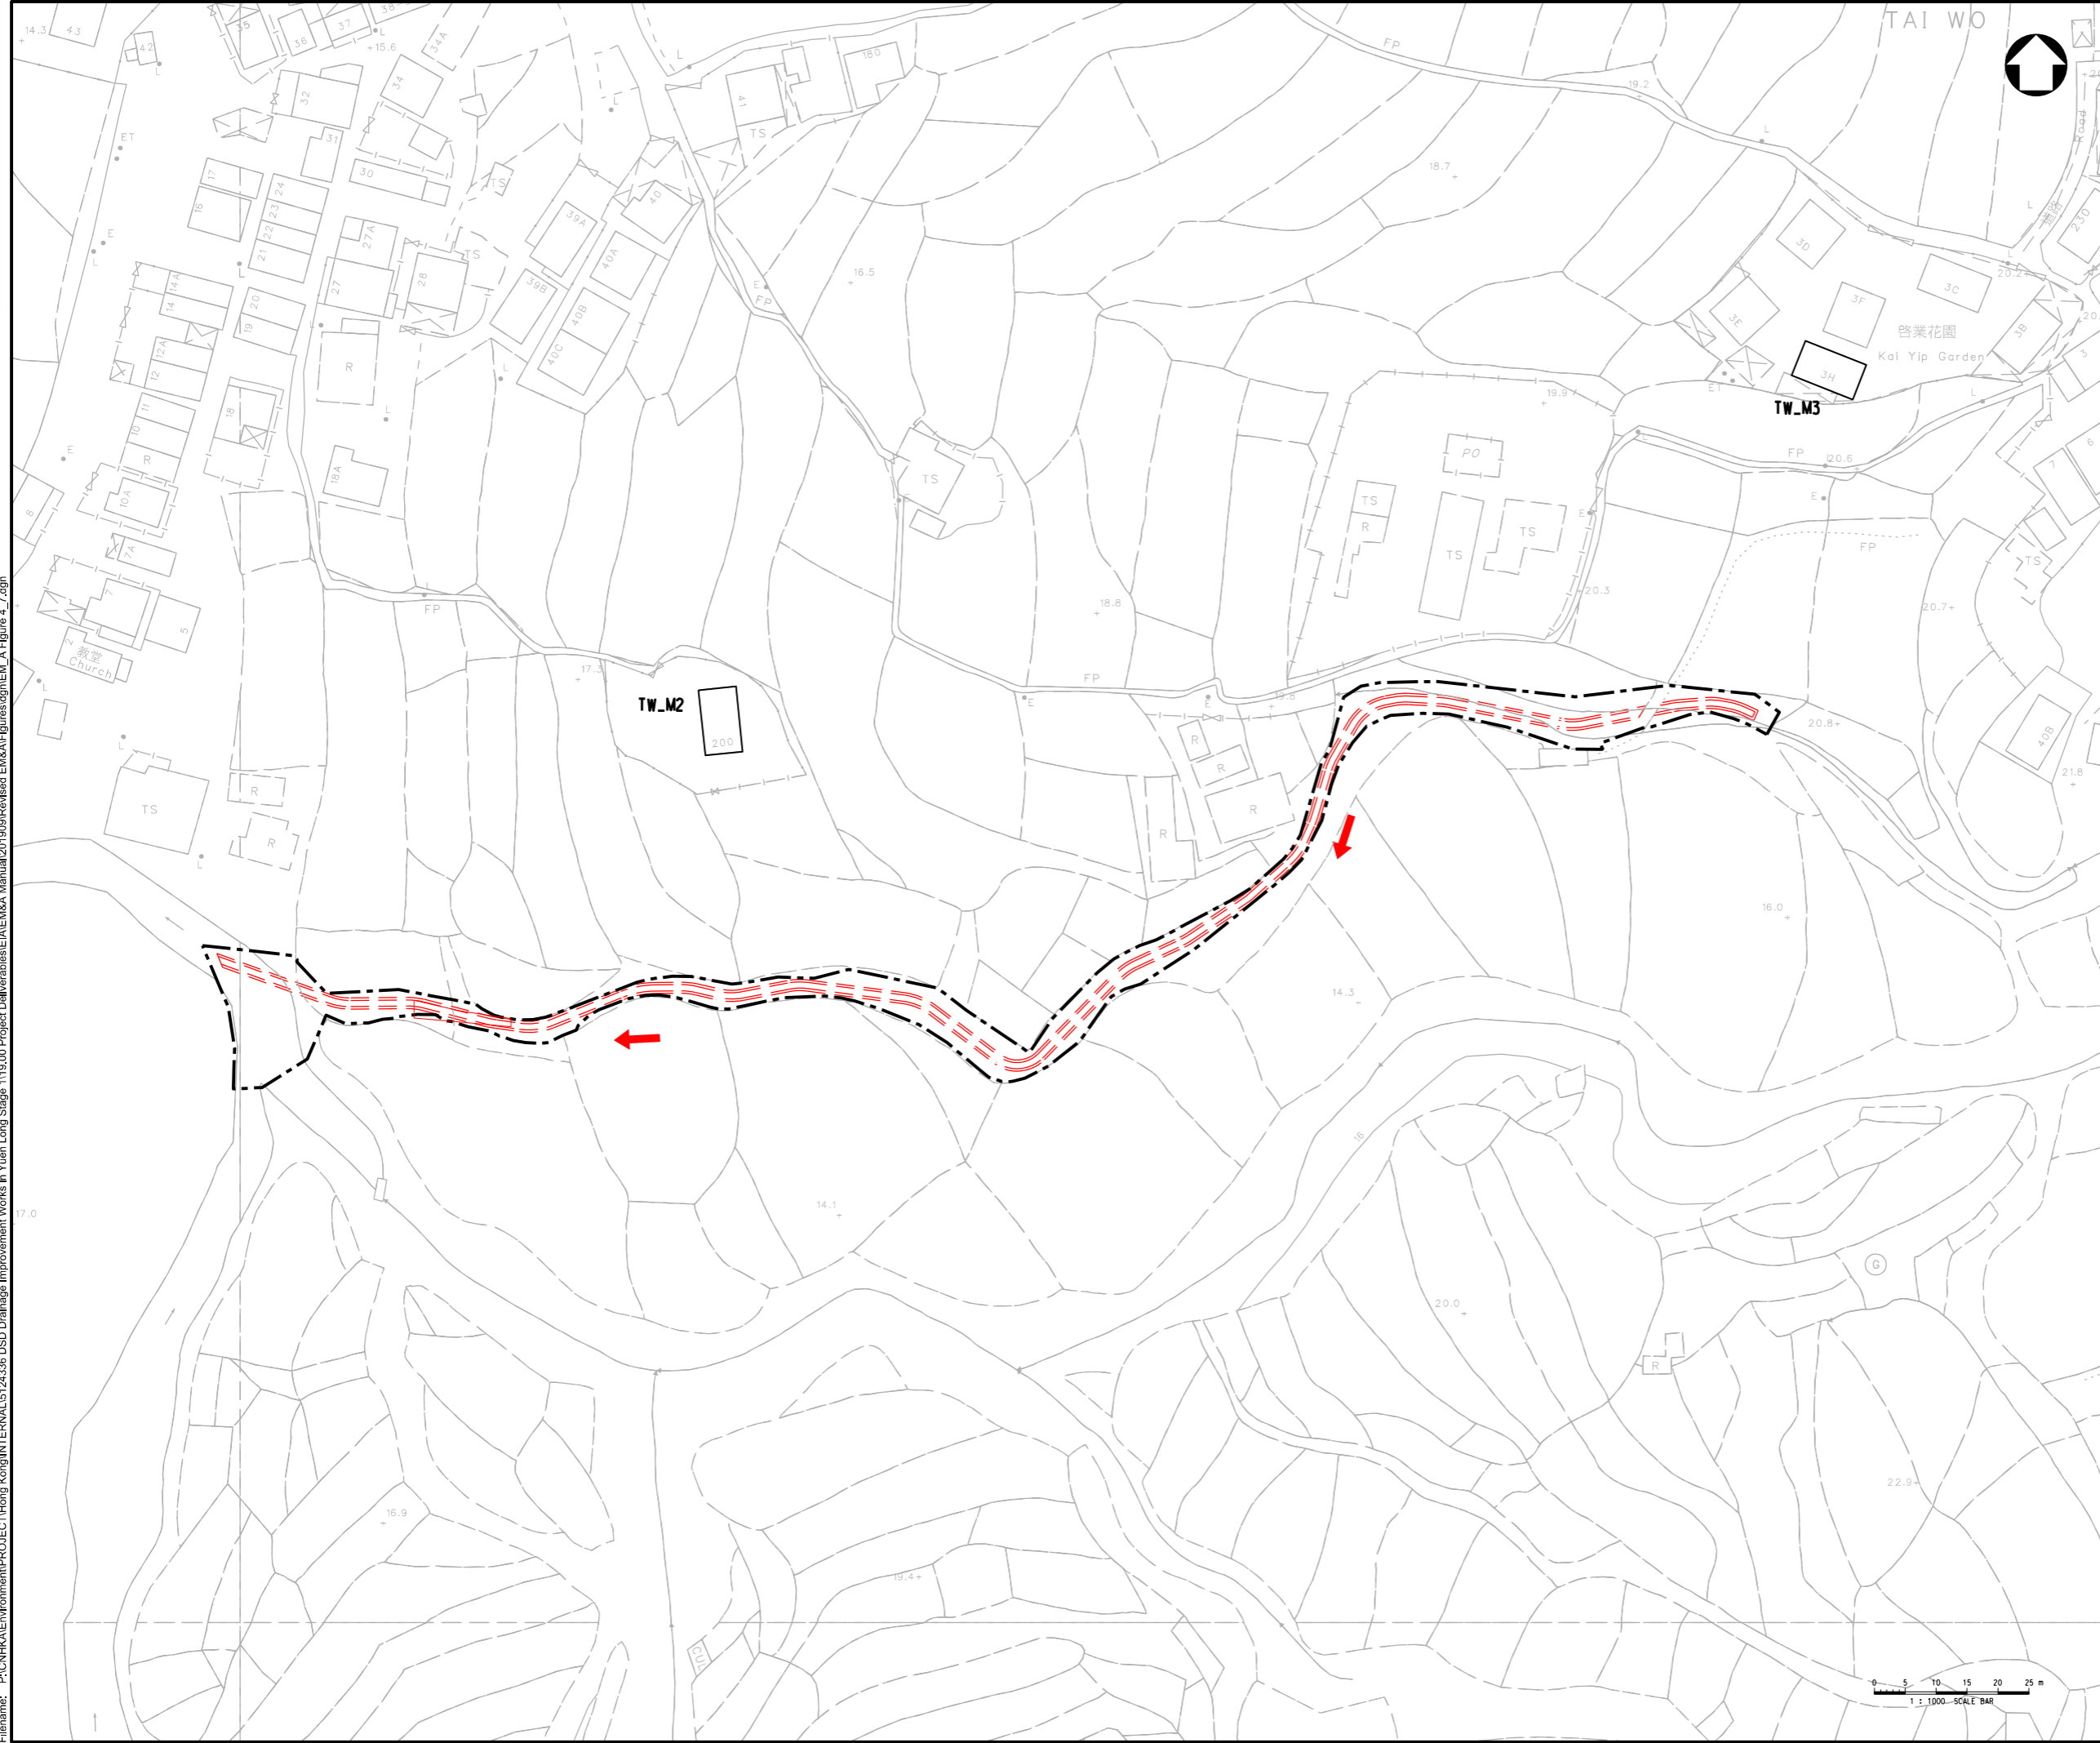

LEGEND

- PROJECT WORK BOUNDARY
- PROPOSED DRAINAGE WORKS
- TW_M2
NOISE MONITORING STATION

Rev.	Date	Description	By	Chk'd	App'd

Drawing Status: **INVESTIGATION** Suitability: =

ATKINS

渠務署
 Drainage Services Department
 工程管理部
 Project Management Division

Project Title
**DRAINAGE IMPROVEMENT WORKS
 IN YUEN LONG STAGE 1 - INVESTIGATION,
 DESIGN AND CONSTRUCTION
 CE 22/2013 (DS)**

Drawing Title
**LOCATIONS OF
 NOISE MONITORING STATION
 AT TAI WO**

Scale	Designed	Drawn	Checked	Authorised
1:1000	GK	RC	RC	RC
Original Size	Date	Date	Date	Date
A3	MAY 2019	MAY 2019	MAY 2019	MAY 2019

Drawing Number: **FIGURE 4.7** Revision: **01**