


100
10
0
Millimetres

User name: CHOW1748 Date: 30-Jan-20 Time: 4:45:02 PM
 Filename: P:\CNHKA\Environment\PROJECT\Hong Kong\INTERNAL\5124336 DSD Drainage Improvement Works in Yuen Long Stage 1\115.00 Project Deliverables\EM&A Manual\201909\Revised EM&A\Figures\dm\EM_A Figure 4_8.dgn

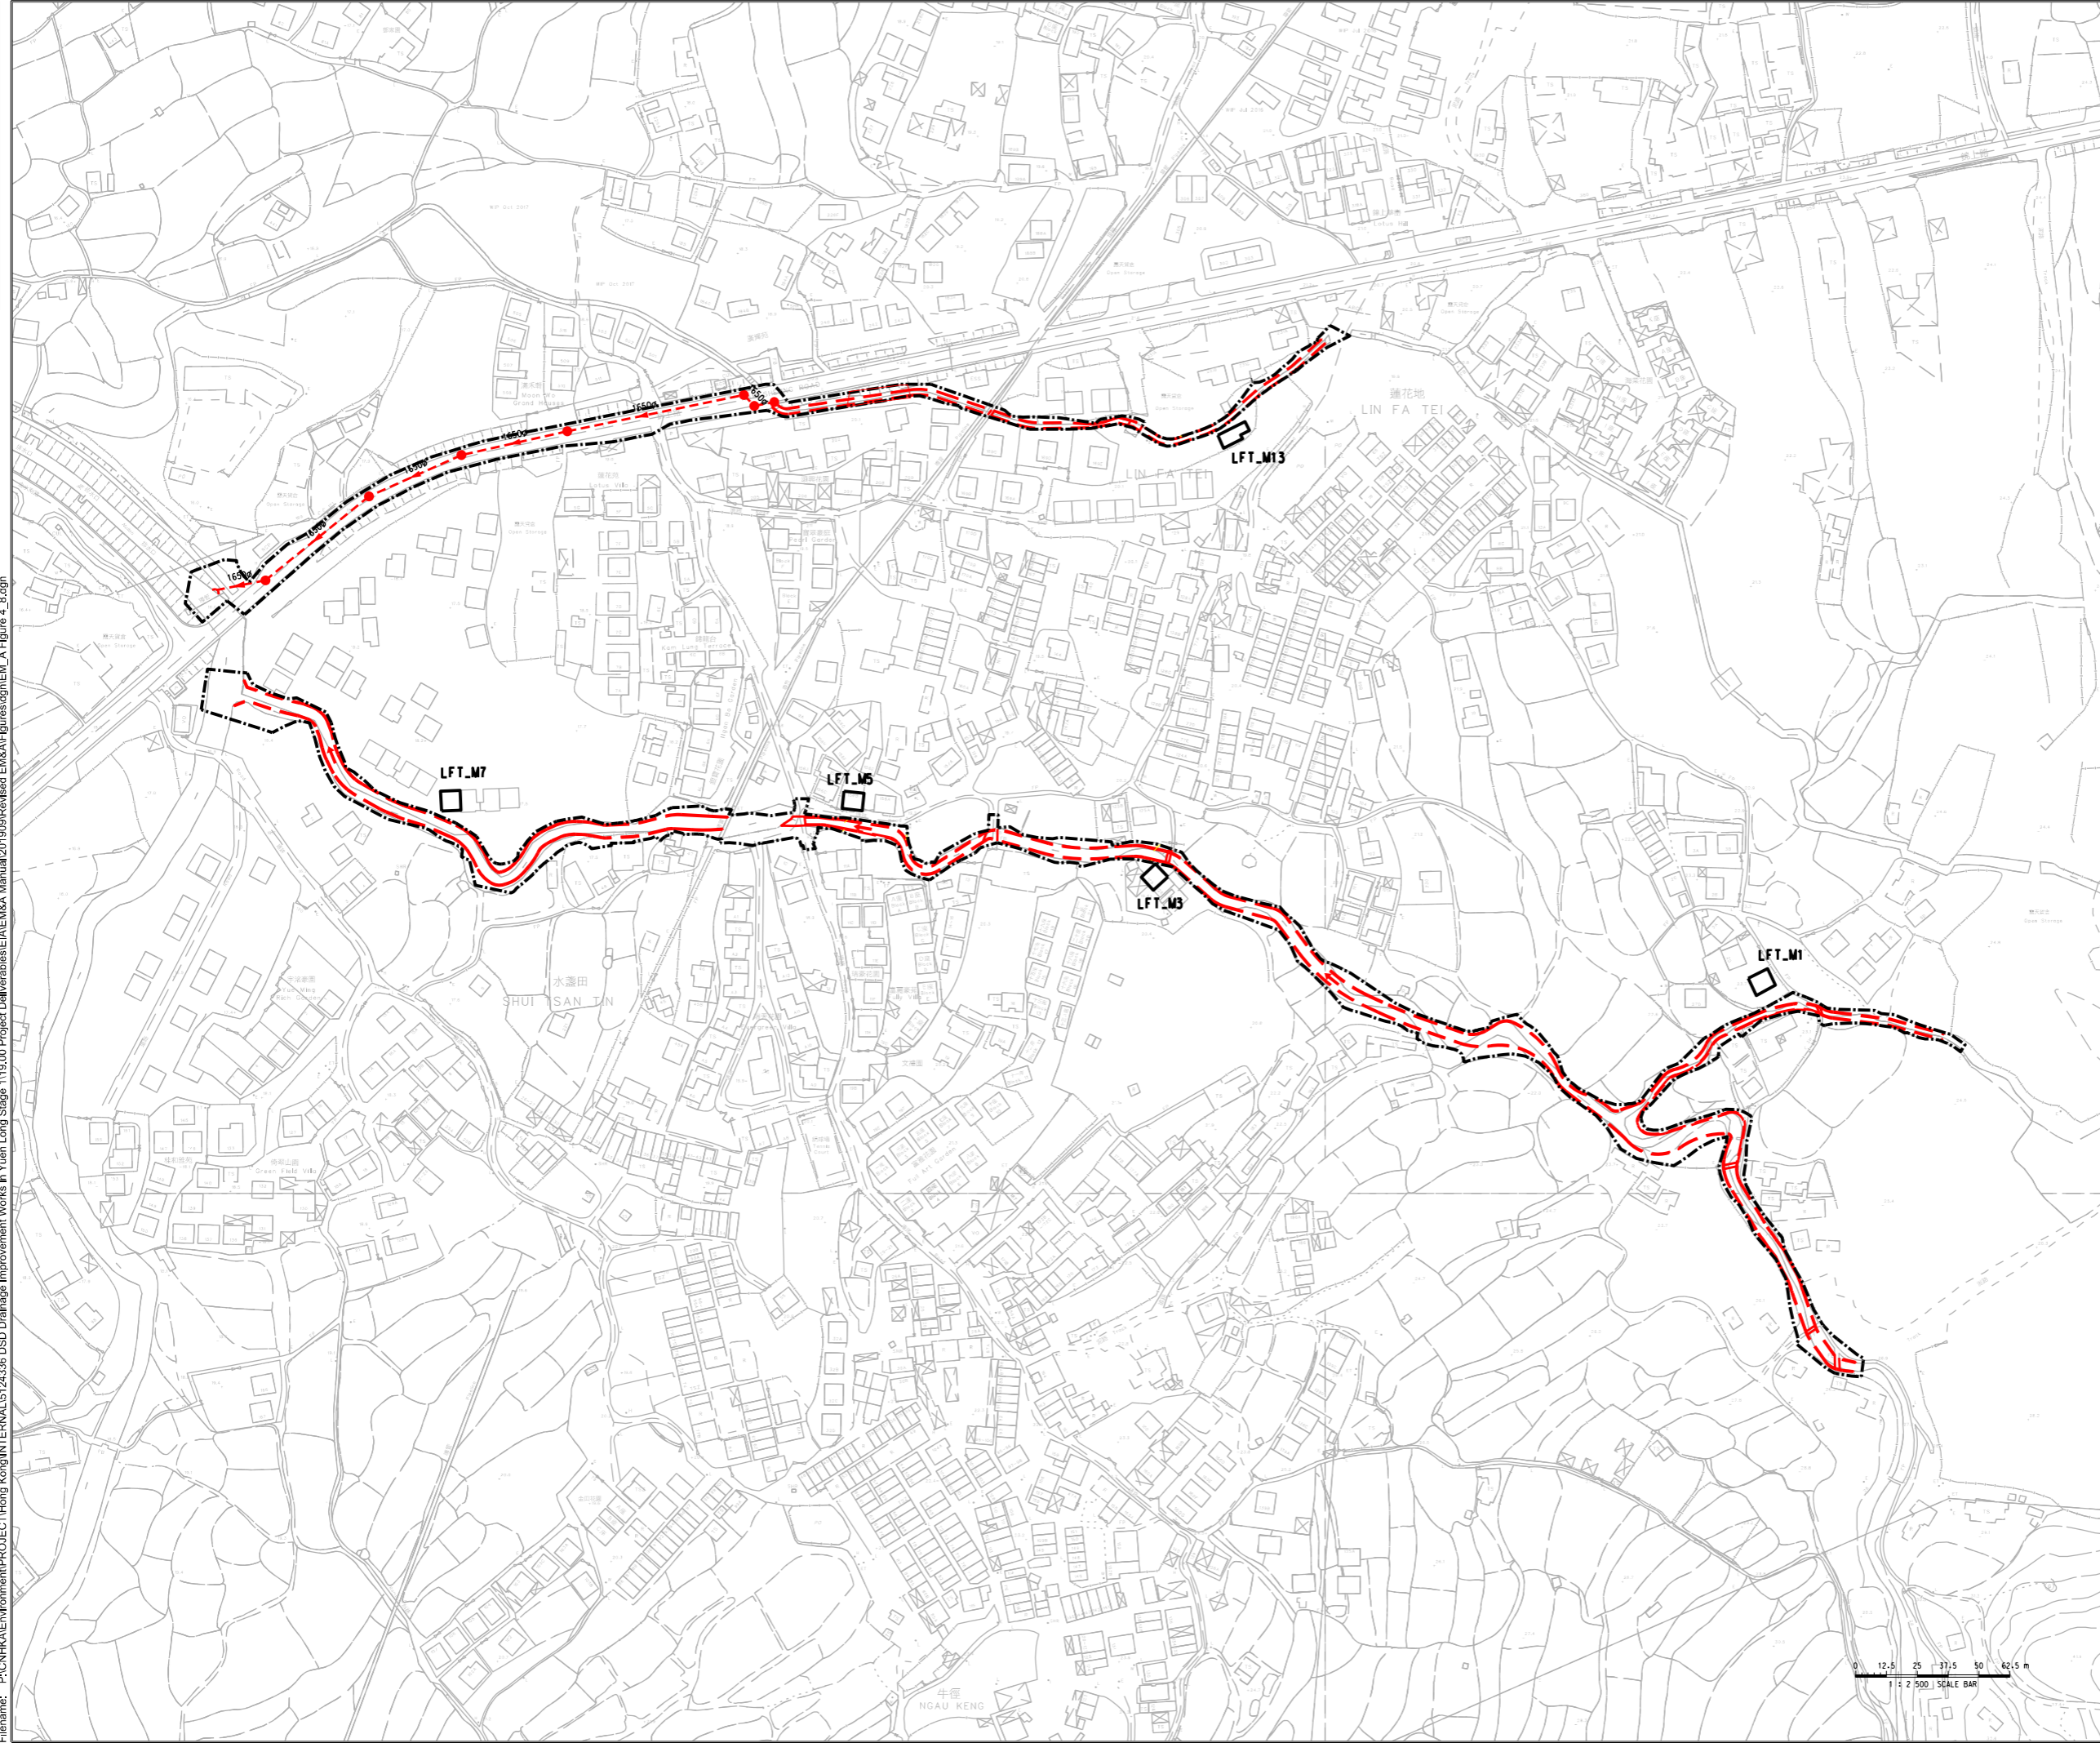

LEGEND

- PROJECT WORK BOUNDARY
- PROPOSED DRAINAGE WORKS
- LFT.M1
- NOISE MONITORING STATION

Rev.	Date	Description	By	Chkd	App'd
Drawing Status: INVESTIGATION					Suitability:

ATKINS

渠務署
 Drainage Services Department
 工程管理部
 Project Management Division

Project Title
**DRAINAGE IMPROVEMENT WORKS
 IN YUEN LONG STAGE 1 - INVESTIGATION,
 DESIGN AND CONSTRUCTION
 CE 22/2013 (DS)**

Drawing Title
**LOCATIONS OF
 NOISE MONITORING STATION
 AT LIN FA TEI**

Scale	Designed	Drawn	Checked	Authorised
1:2500	GK	RC	RC	RC
Original Size	Date	Date	Date	Date
A3	APR 2019	APR 2019	APR 2019	APR 2019

Drawing Number: **FIGURE 4.8** Revision: **01**

