


User name: CHOW1748 Date: 30-Jan-20 Time: 4:44:26 PM
 Filename: P:\CN\KAE\Environment\PROJECT\Hong Kong\INTERNAL\512436 DSD\Drawings\Improvement Works in Yuen Long Stage 1\115.00 Project Deliverables\EM&A Manual\201909\Revised EM&A\Figures\dm\EM_A Figure 4_9.dgn

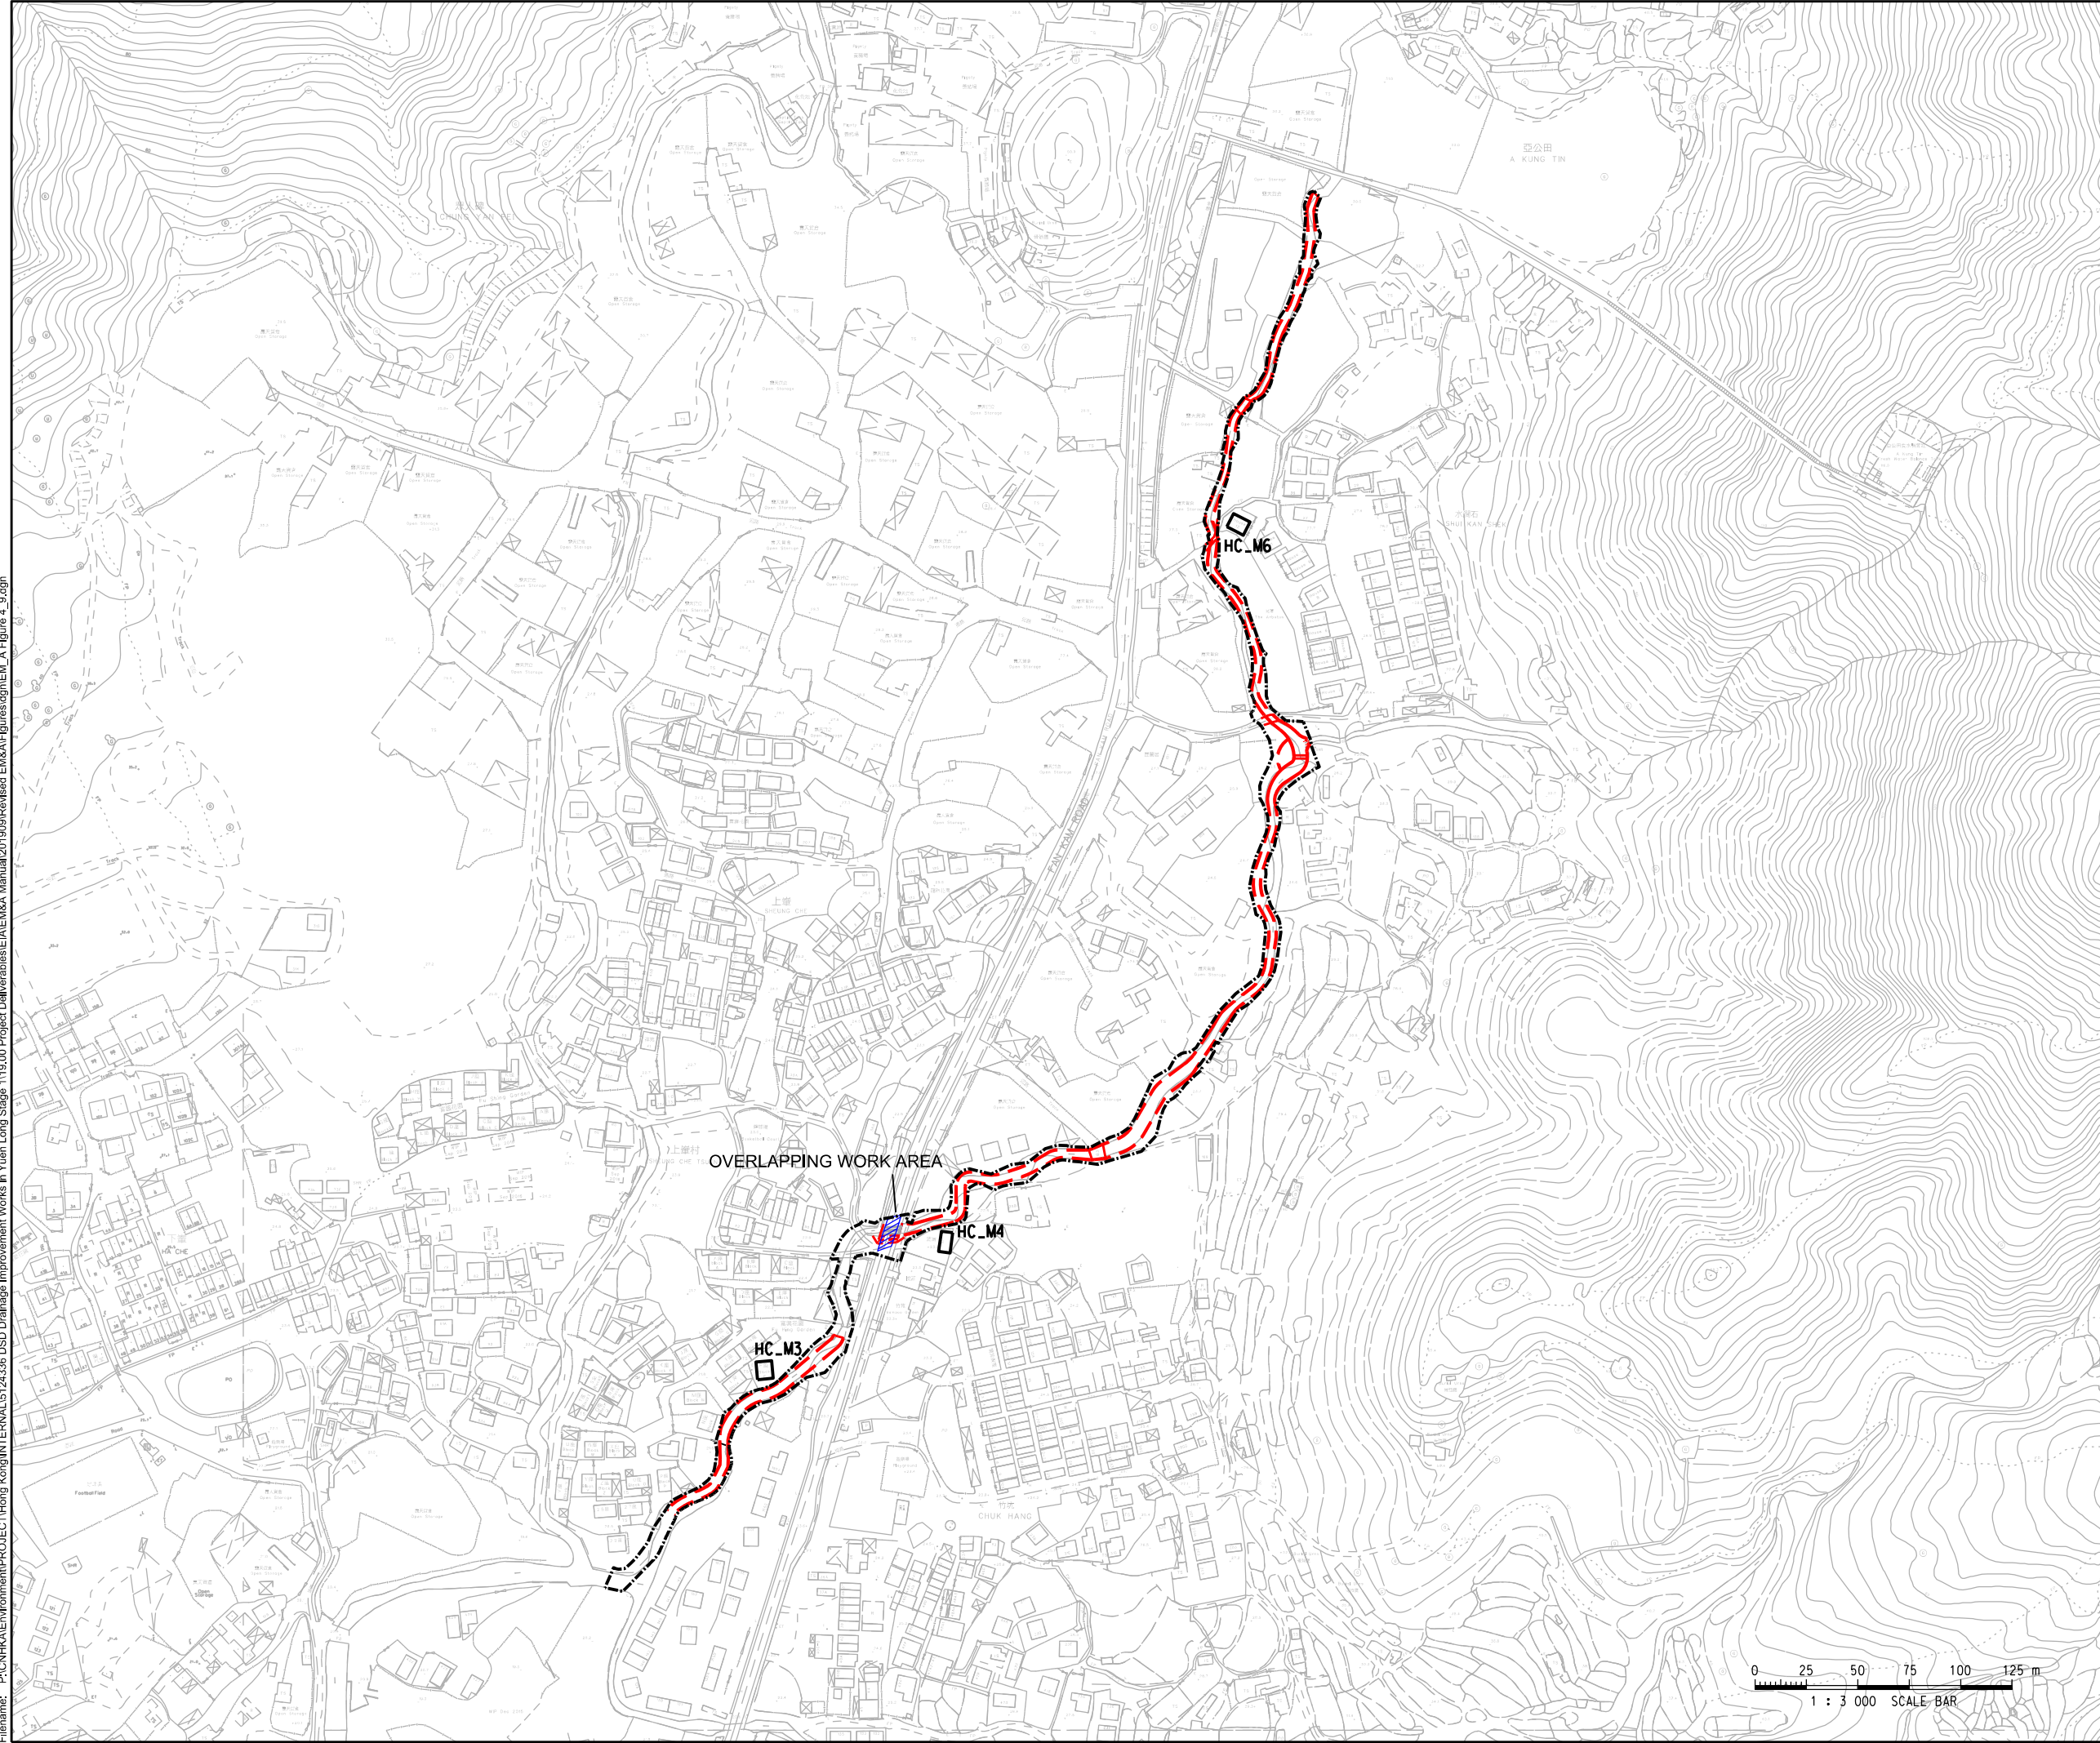

LEGEND

- PROJECT WORK BOUNDARY
- PROPOSED DRAINAGE WORKS
- HC_M6 NOISE MONITORING STATION
- POTENTIAL OVERLAPPING WORK AREA WITH AGREEMENT NO. CE 61/2012 (HY) - IMPROVEMENT TO FAN KAM ROAD - INVESTIGATION

Rev.	Date	Description	By	Chkd	App'd	
Drawing Status					INVESTIGATION	Suitability

ATKINS

渠務署
 Drainage Services Department
 工程管理部
 Project Management Division

Project Title
**DRAINAGE IMPROVEMENT WORKS
 IN YUEN LONG STAGE 1 - INVESTIGATION,
 DESIGN AND CONSTRUCTION
 CE 22/2013 (DS)**

Drawing Title
**LOCATIONS OF
 NOISE MONITORING STATION
 AT HA CHE**

Scale	Designed	Drawn	Checked	Authorised
1:3000	GK	RC	RC	RC
Original Size	Date	Date	Date	Date
A3	APR 2019	APR 2019	APR 2019	APR 2019

Drawing Number **FIGURE 4.9** Revision **01**