



LEGEND:
 PROPOSED DRAINAGE WORKS
 500m AIR STUDY AREA

Rev.	Date	Description	By	Chkd	App'd
B	04/18	THIRD ISSUE	WSL	WCTT	JEC
A	09/16	SECOND ISSUE	WSL	RWKC	JEC
-	10/15	FIRST ISSUE	RC	WW	WW

Drawing Status: **DETAILED DESIGN**



渠務署
 Drainage Services Department

工程管理部
 Project Management Division

Project Title:
**DRAINAGE IMPROVEMENT WORKS
 IN YUEN LONG STAGE 1 - INVESTIGATION,
 DESIGN AND CONSTRUCTION
 CE 22/2013 (DS)**


Drawing Title:
**AIR QUALITY IMPACT ASSESMENT
 - KEY PLAN**

Scale	Designed	Drawn	Checked	Authorised
AS SHOWN	RC	AC	WW	WW
Original Size	Date	Date	Date	Date
A3	OCT 2015	OCT 2015	OCT 2015	OCT 2015

Drawing Number: **FIGURE 3.1** Revision: **B**

User name: cheu8306 Date: 28/04/2018 Time: 13:13:35
 Filename: P:\CN\KAC\Drainage\Projects\5124336\FIGURE\EIA\5124336-EIA-FIG31.dgn


DO NOT SCALE

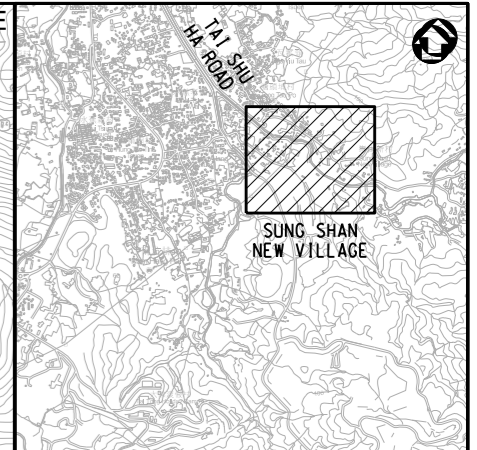

KEY PLAN
N.T.S.

LEGEND:

- AIR SENSITIVE RECEIVERS
- PROJECT WORK BOUNDARY
- PROPOSED RECTANGULAR CHANNEL
- 500m AIR STUDY AREA

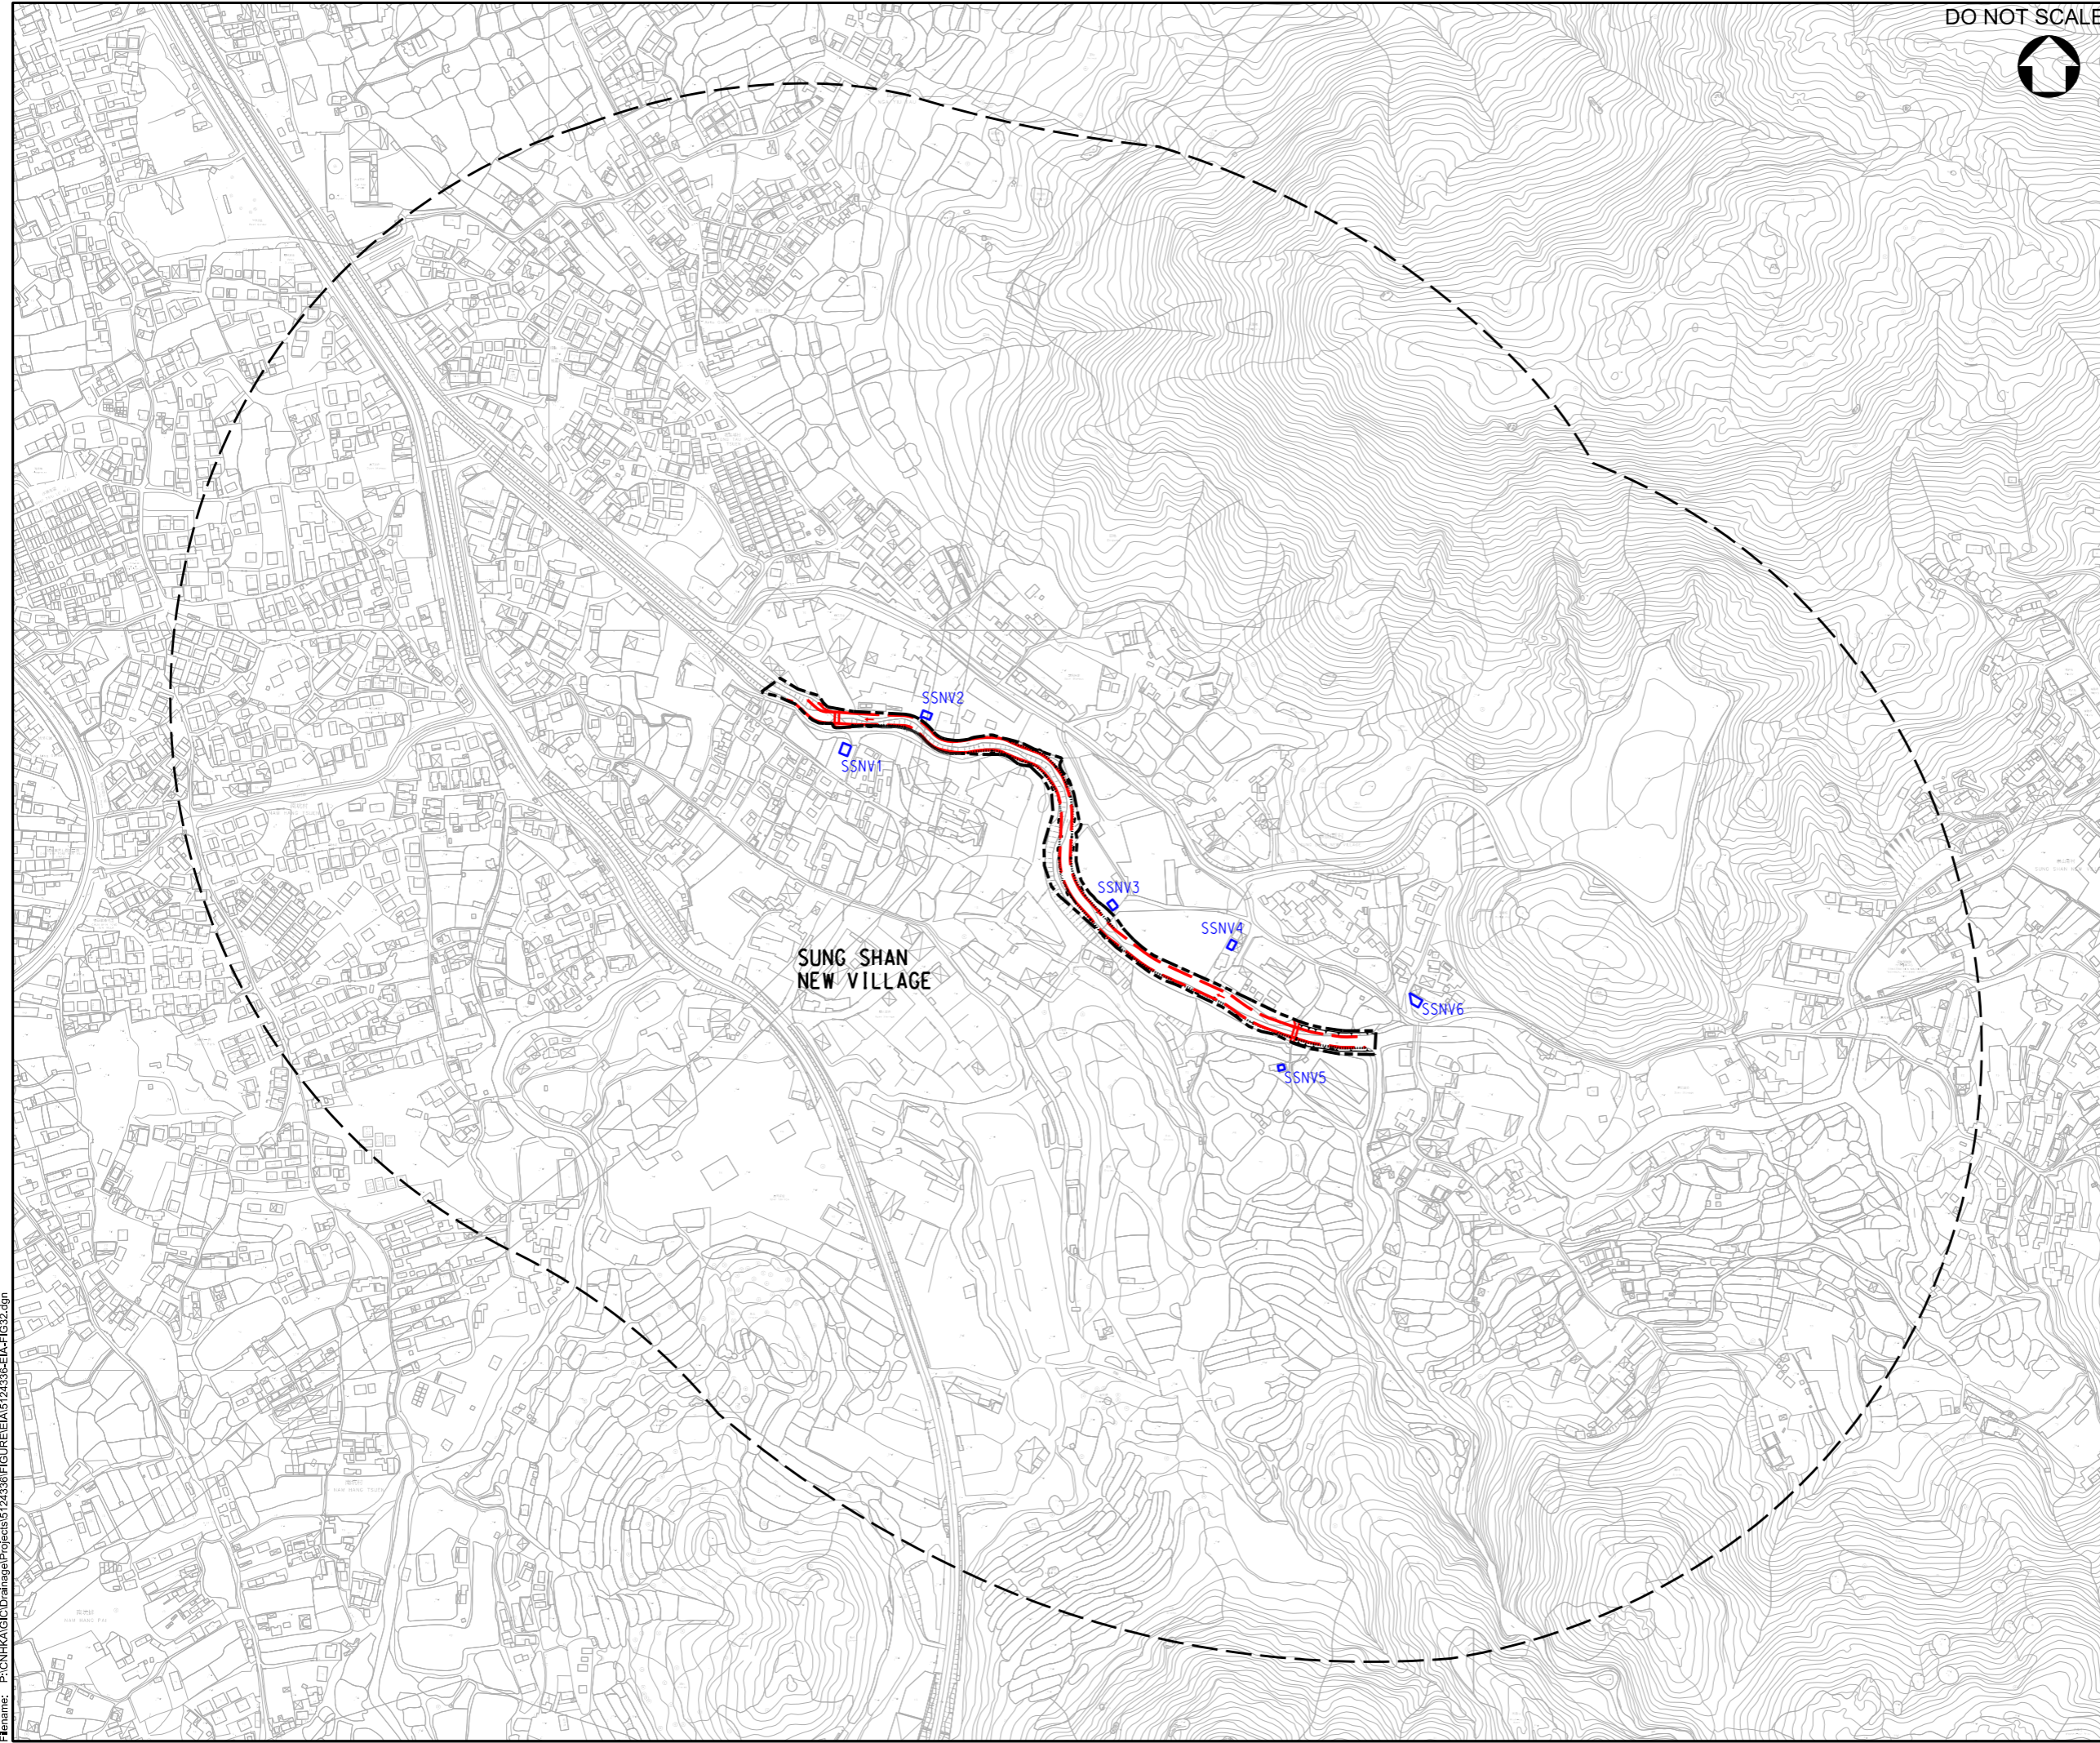

Rev.	Date	Description	By	Chkd	App'd
C	10/20	UPDATE ALIGNMENT		WSL	WCTT WKML
B	04/19	THIRD ISSUE		WSL	WCTT JEC
A	04/18	SECOND ISSUE		WSL	WCTT JEC
-	08/17	FIRST ISSUE		WSL	WCTT JEC

Drawing Status: **DETAILED DESIGN**



渠務署
Drainage Services Department

工程管理部
Project Management Division

Project Title:
**DRAINAGE IMPROVEMENT WORKS
IN YUEN LONG STAGE 1 - INVESTIGATION,
DESIGN AND CONSTRUCTION
CE 22/2013 (DS)**

Drawing Title:
**LOCATION OF REPRESENTATIVE
AIR SENSITIVE RECEIVERS AT
SUNG SHAN NEW VILLAGE**


Scale	Designed	Drawn	Checked	Authorised
1 : 5000	WSL	AC	WCTT	JEC
Original Size	Date	Date	Date	Date
A3	AUG 2017	AUG 2017	AUG 2017	AUG 2017

Drawing Number: **FIGURE 3.2** Revision: **C**

User name: CHEUB06 Date: 11/11/2020 Time: 6:11:02 PM
Filename: P:\CNHKA\GIS\Drainage\Projects\5124336\FIGURE\EA\5124336-EA-FIG32.dgn

100
0 10
Millimetres


DO NOT SCALE

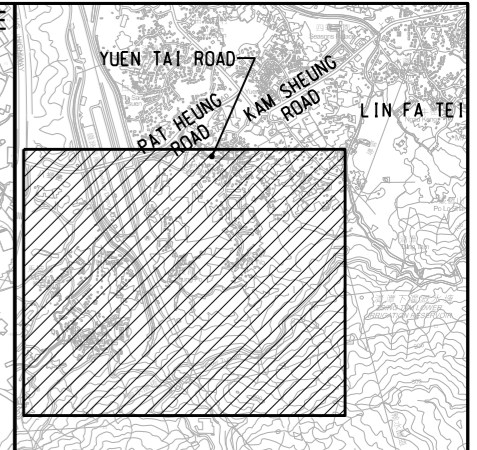

KEY PLAN
N.T.S.

LEGEND:

- TW 1 AIR SENSITIVE RECEIVERS
- PROJECT WORK BOUNDARY
- == PROPOSED RECTANGULAR CHANNEL
- 500m AIR STUDY AREA

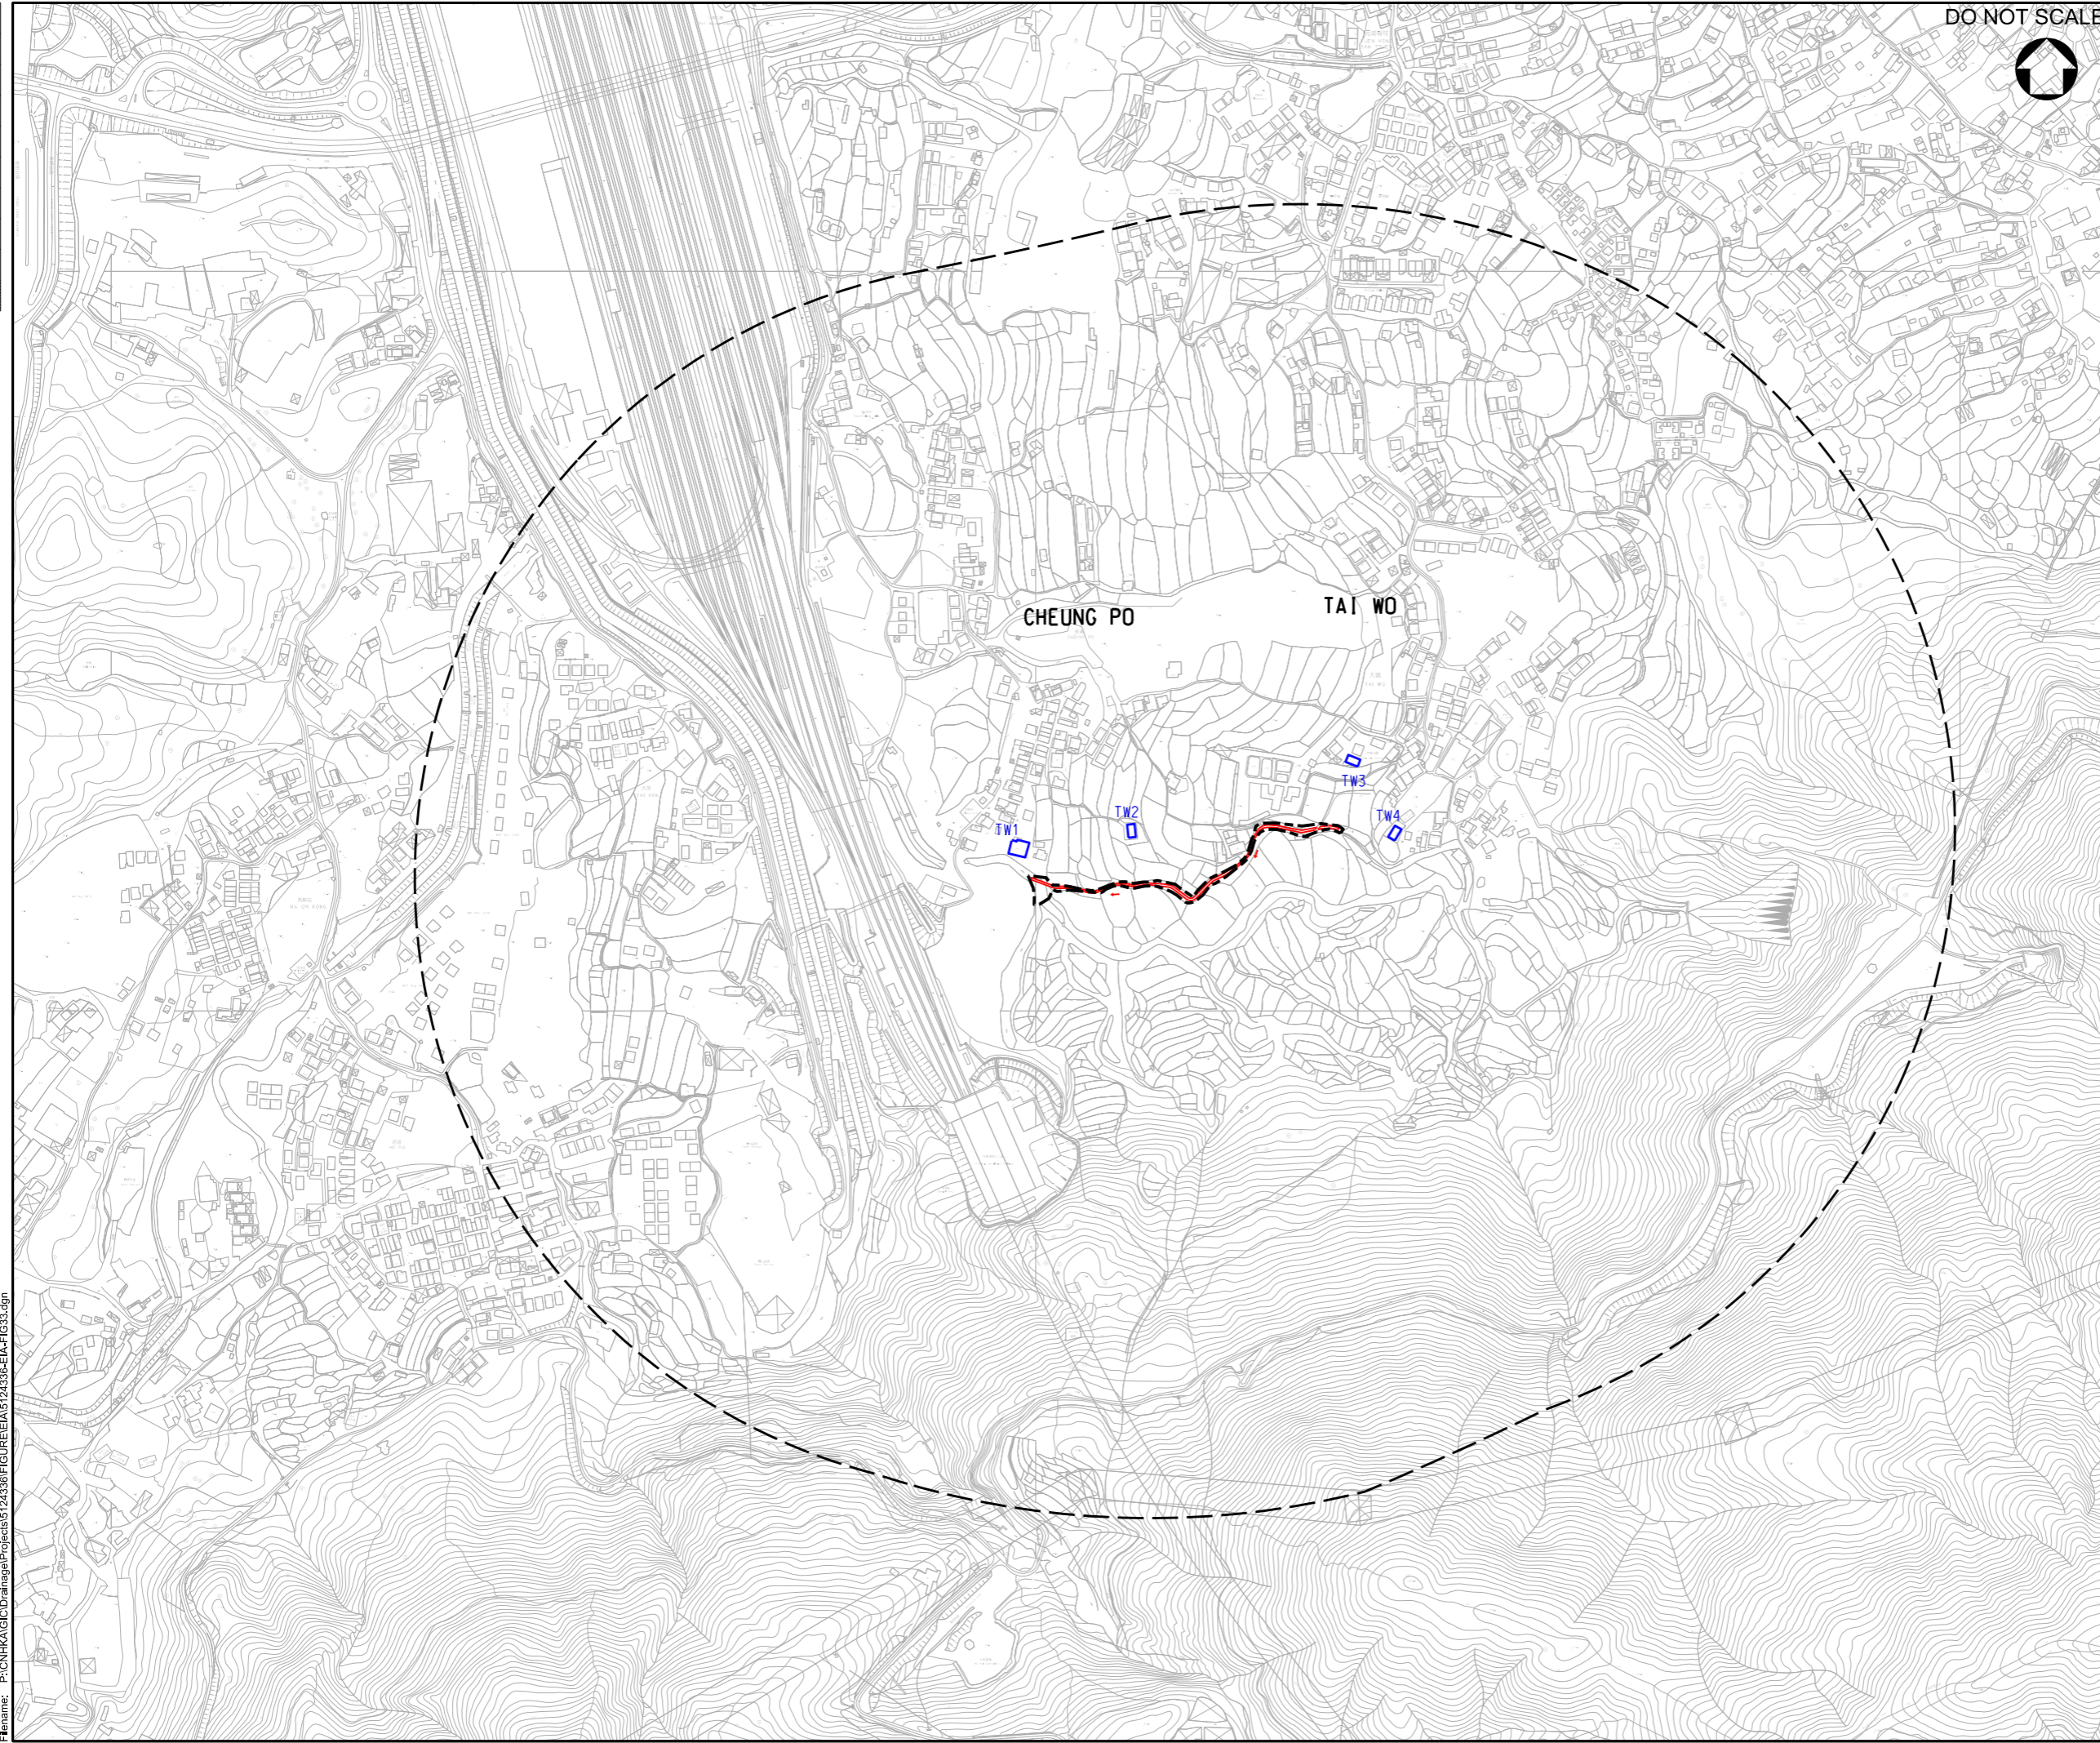

Rev.	Date	Description	By	Chkd	App'd
C	11/20	UPDATE ALIGNMENT	WSL	WCTT	WKM
B	04/19	THIRD ISSUE	WSL	WCTT	JEC
A	04/18	SECOND ISSUE	WSL	WCTT	JEC
-	08/17	FIRST ISSUE	WSL	WCTT	JEC

Drawing Status: **DETAILED DESIGN**



渠務署
Drainage Services Department
工程管理部
Project Management Division

Project Title:
**DRAINAGE IMPROVEMENT WORKS
IN YUEN LONG STAGE 1 - INVESTIGATION,
DESIGN AND CONSTRUCTION
CE 22/2013 (DS)**

Drawing Title:
**LOCATION OF REPRESENTATIVE
AIR SENSITIVE RECEIVERS AT
TAI WO**



Scale	Designed	Drawn	Checked	Authorised
1 : 5000	WSL	AC	WCTT	JEC
Original Size	Date	Date	Date	Date
A3	AUG 2017	AUG 2017	AUG 2017	AUG 2017

Drawing Number: **FIGURE 3.3** Revision: **C**

User name: CHEUNG06 Date: 11/11/2020 Time: 8:28:18 PM
Filename: P:\CN\KAL\CD\Drainage\Projects\5124336\FIGURE\EA\5124336-EA-FIG3.3.dgn

100
0 10
Millimetres

DO NOT SCALE

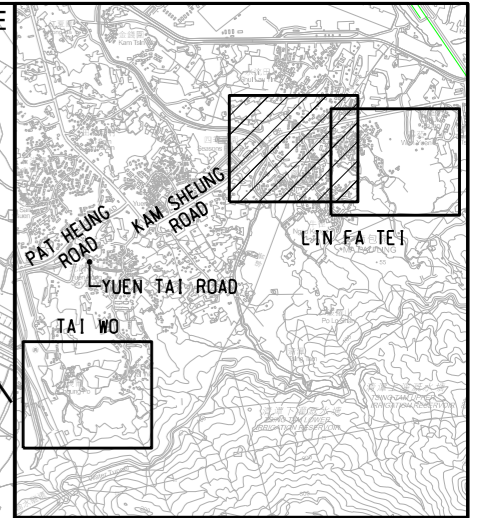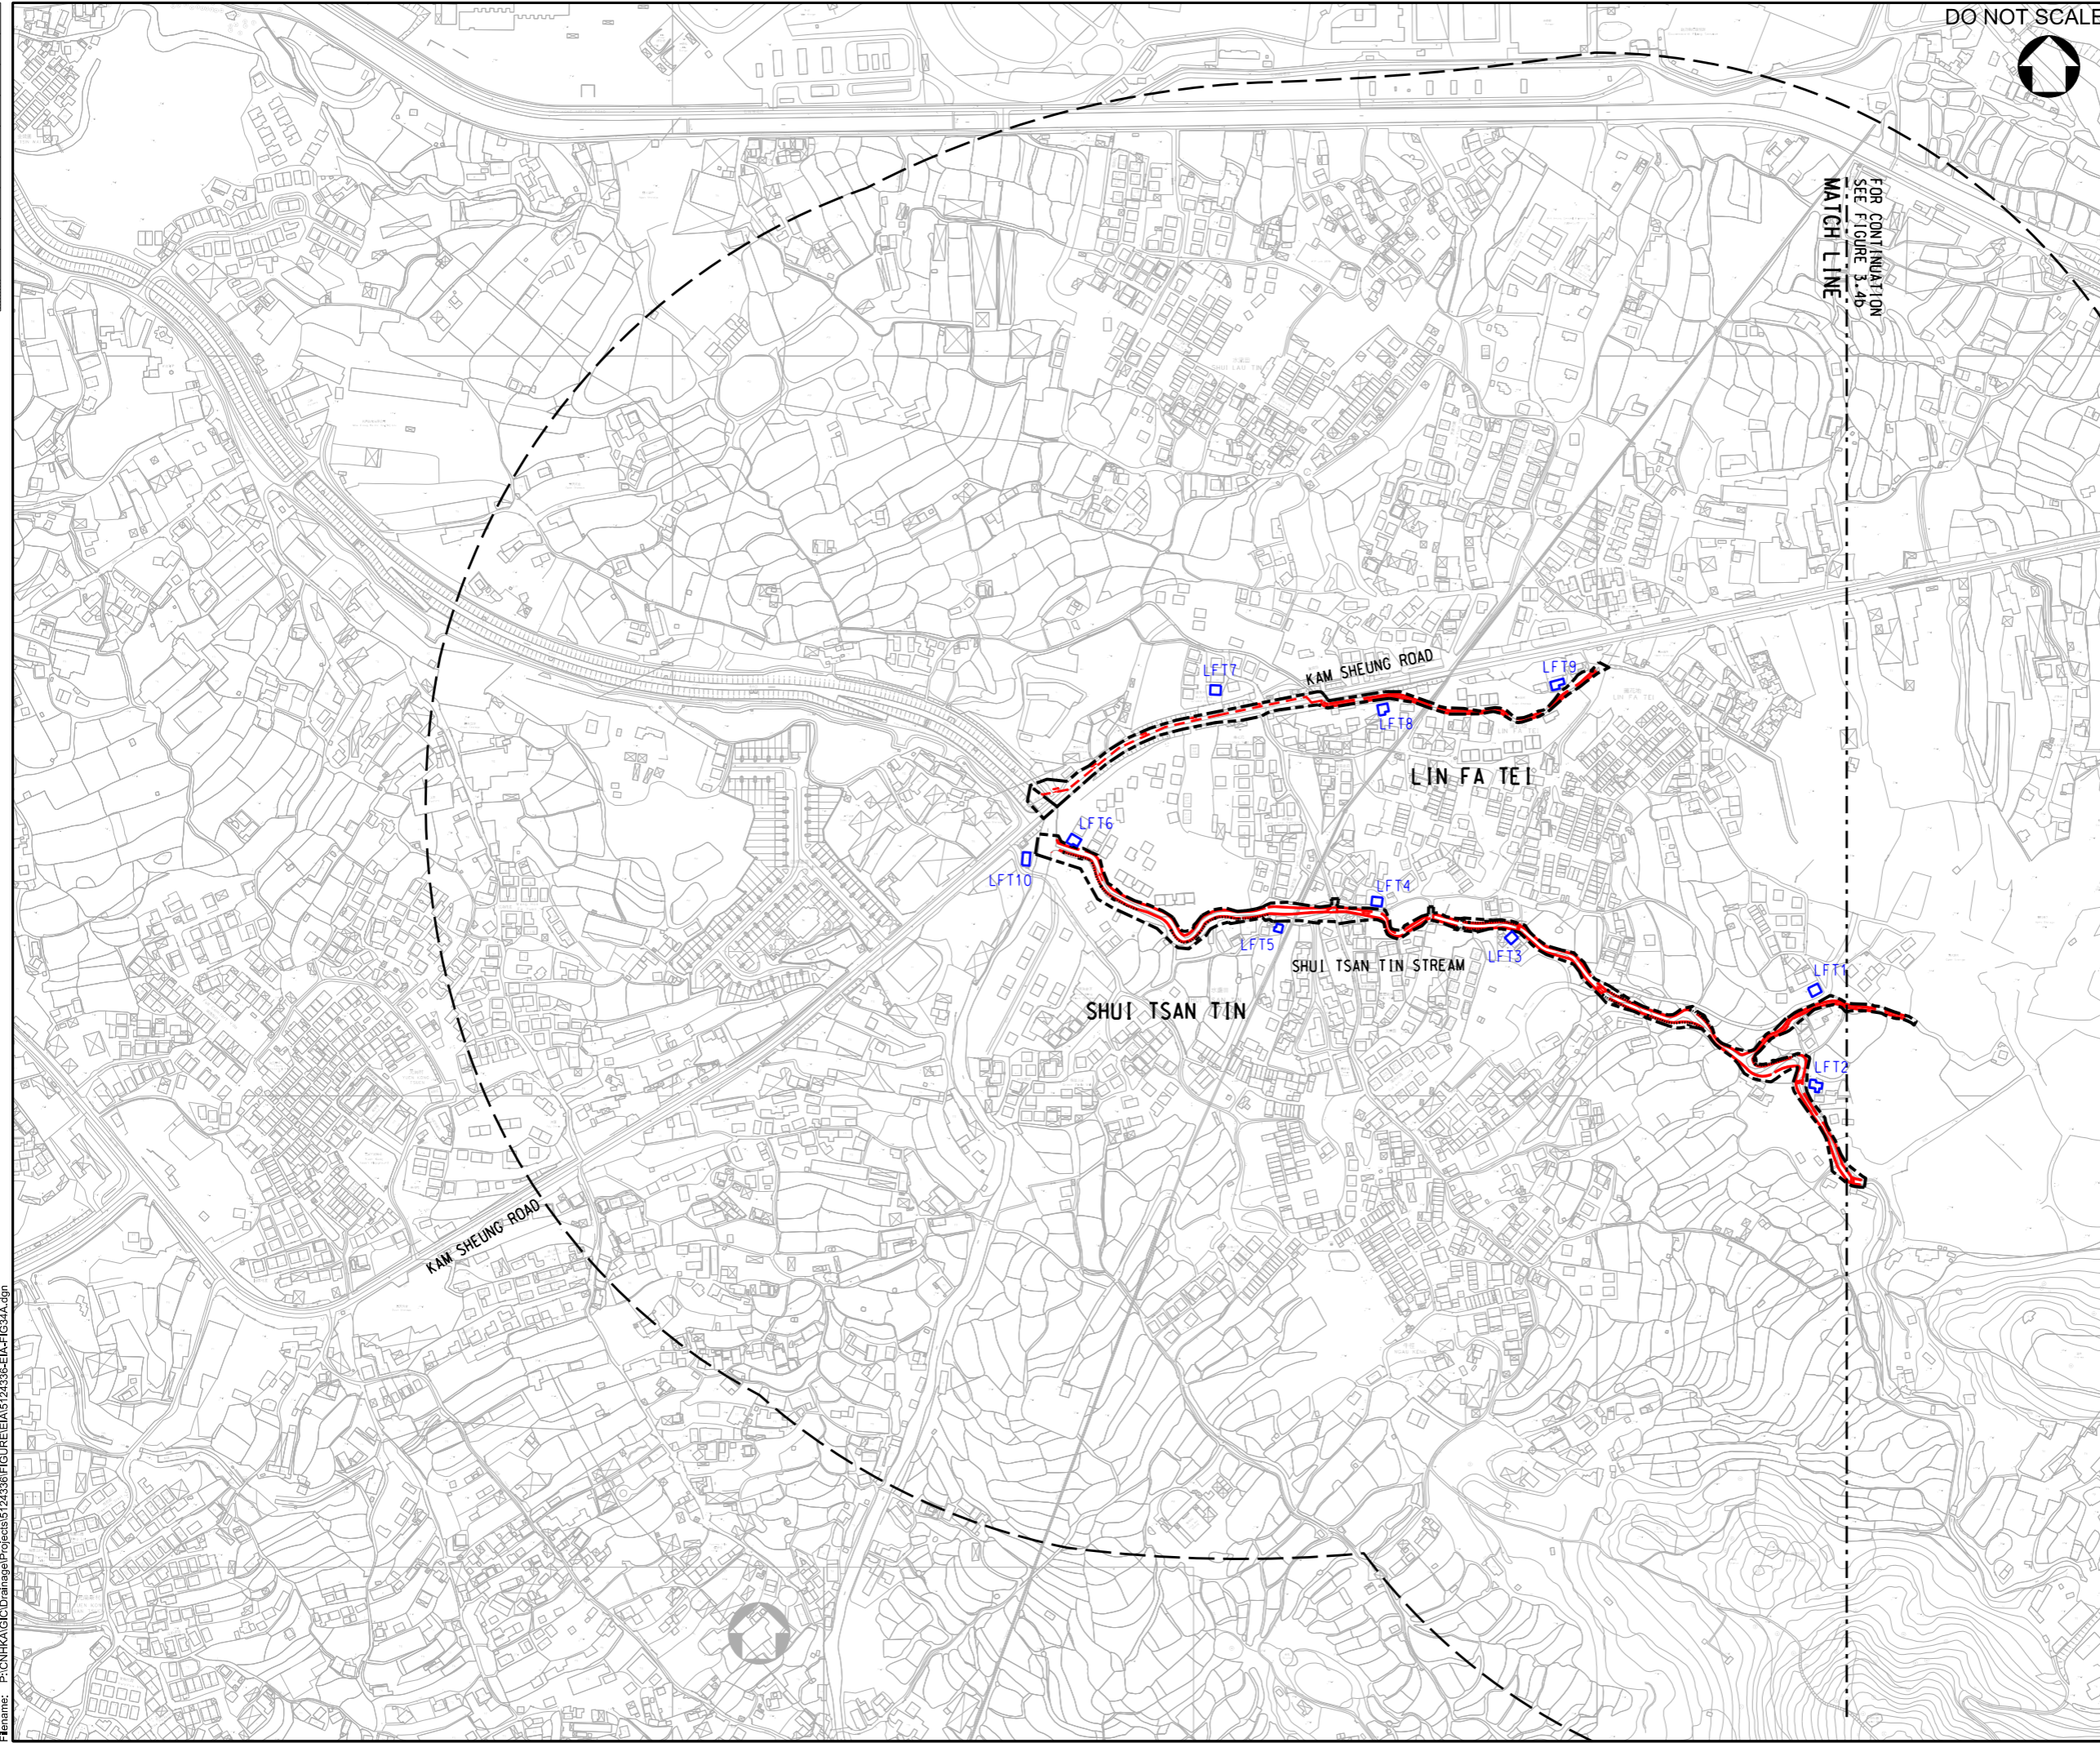

KEY PLAN
N.T.S.

- LEGEND:**
- LFT1 AIR SENSITIVE RECEIVERS
 - PROJECT WORK BOUNDARY
 - PROPOSED DRAINAGE PIPE
 - === PROPOSED RECTANGULAR CHANNEL
 - 500m AIR STUDY AREA

Rev.	Date	Description	By	Chkd	App'd
C	11/20	UPDATE ALIGNMENT	WSL	WCTT	WKML
B	04/19	THIRD ISSUE	WSL	WCTT	JEC
A	04/18	SECOND ISSUE	WSL	WCTT	JEC
-	08/17	FIRST ISSUE	WSL	WCTT	JEC

Drawing Status: **DETAILED DESIGN**



Client: 渠務署
Drainage Services Department
工程管理部
Project Management Division

Project Title: DRAINAGE IMPROVEMENT WORKS
IN YUEN LONG STAGE 1 - INVESTIGATION,
DESIGN AND CONSTRUCTION
CE 22/2013 (DS)



Drawing Title: LOCATION OF REPRESENTATIVE
AIR SENSITIVE RECEIVERS AT
LIN FA TEI (SHEET 1 OF 2)

Scale	Designed	Drawn	Checked	Authorised
1 : 5000	WSL	AC	WCTT	JEC
Original Size	Date	Date	Date	Date
A3	AUG 2017	AUG 2017	AUG 2017	AUG 2017

Drawing Number: **FIGURE 3.4A** Revision: **C**

User name: CHEUB306 Date: 11/11/2020 Time: 8:31:12 PM
Filename: P:\CNHKA\GIS\Drainage\Projects\5124336\FIGURE\EA\5124336-EA-FIG3.4A.dgn

100
0 10
Millimetres

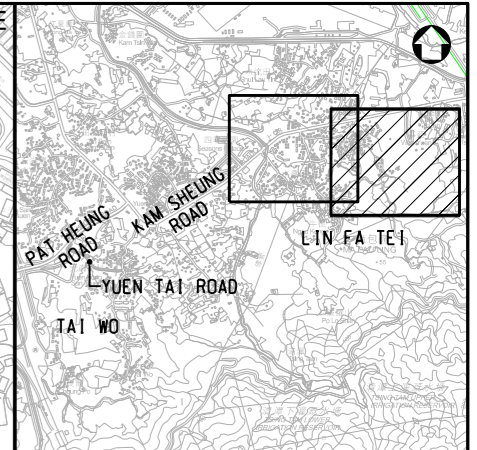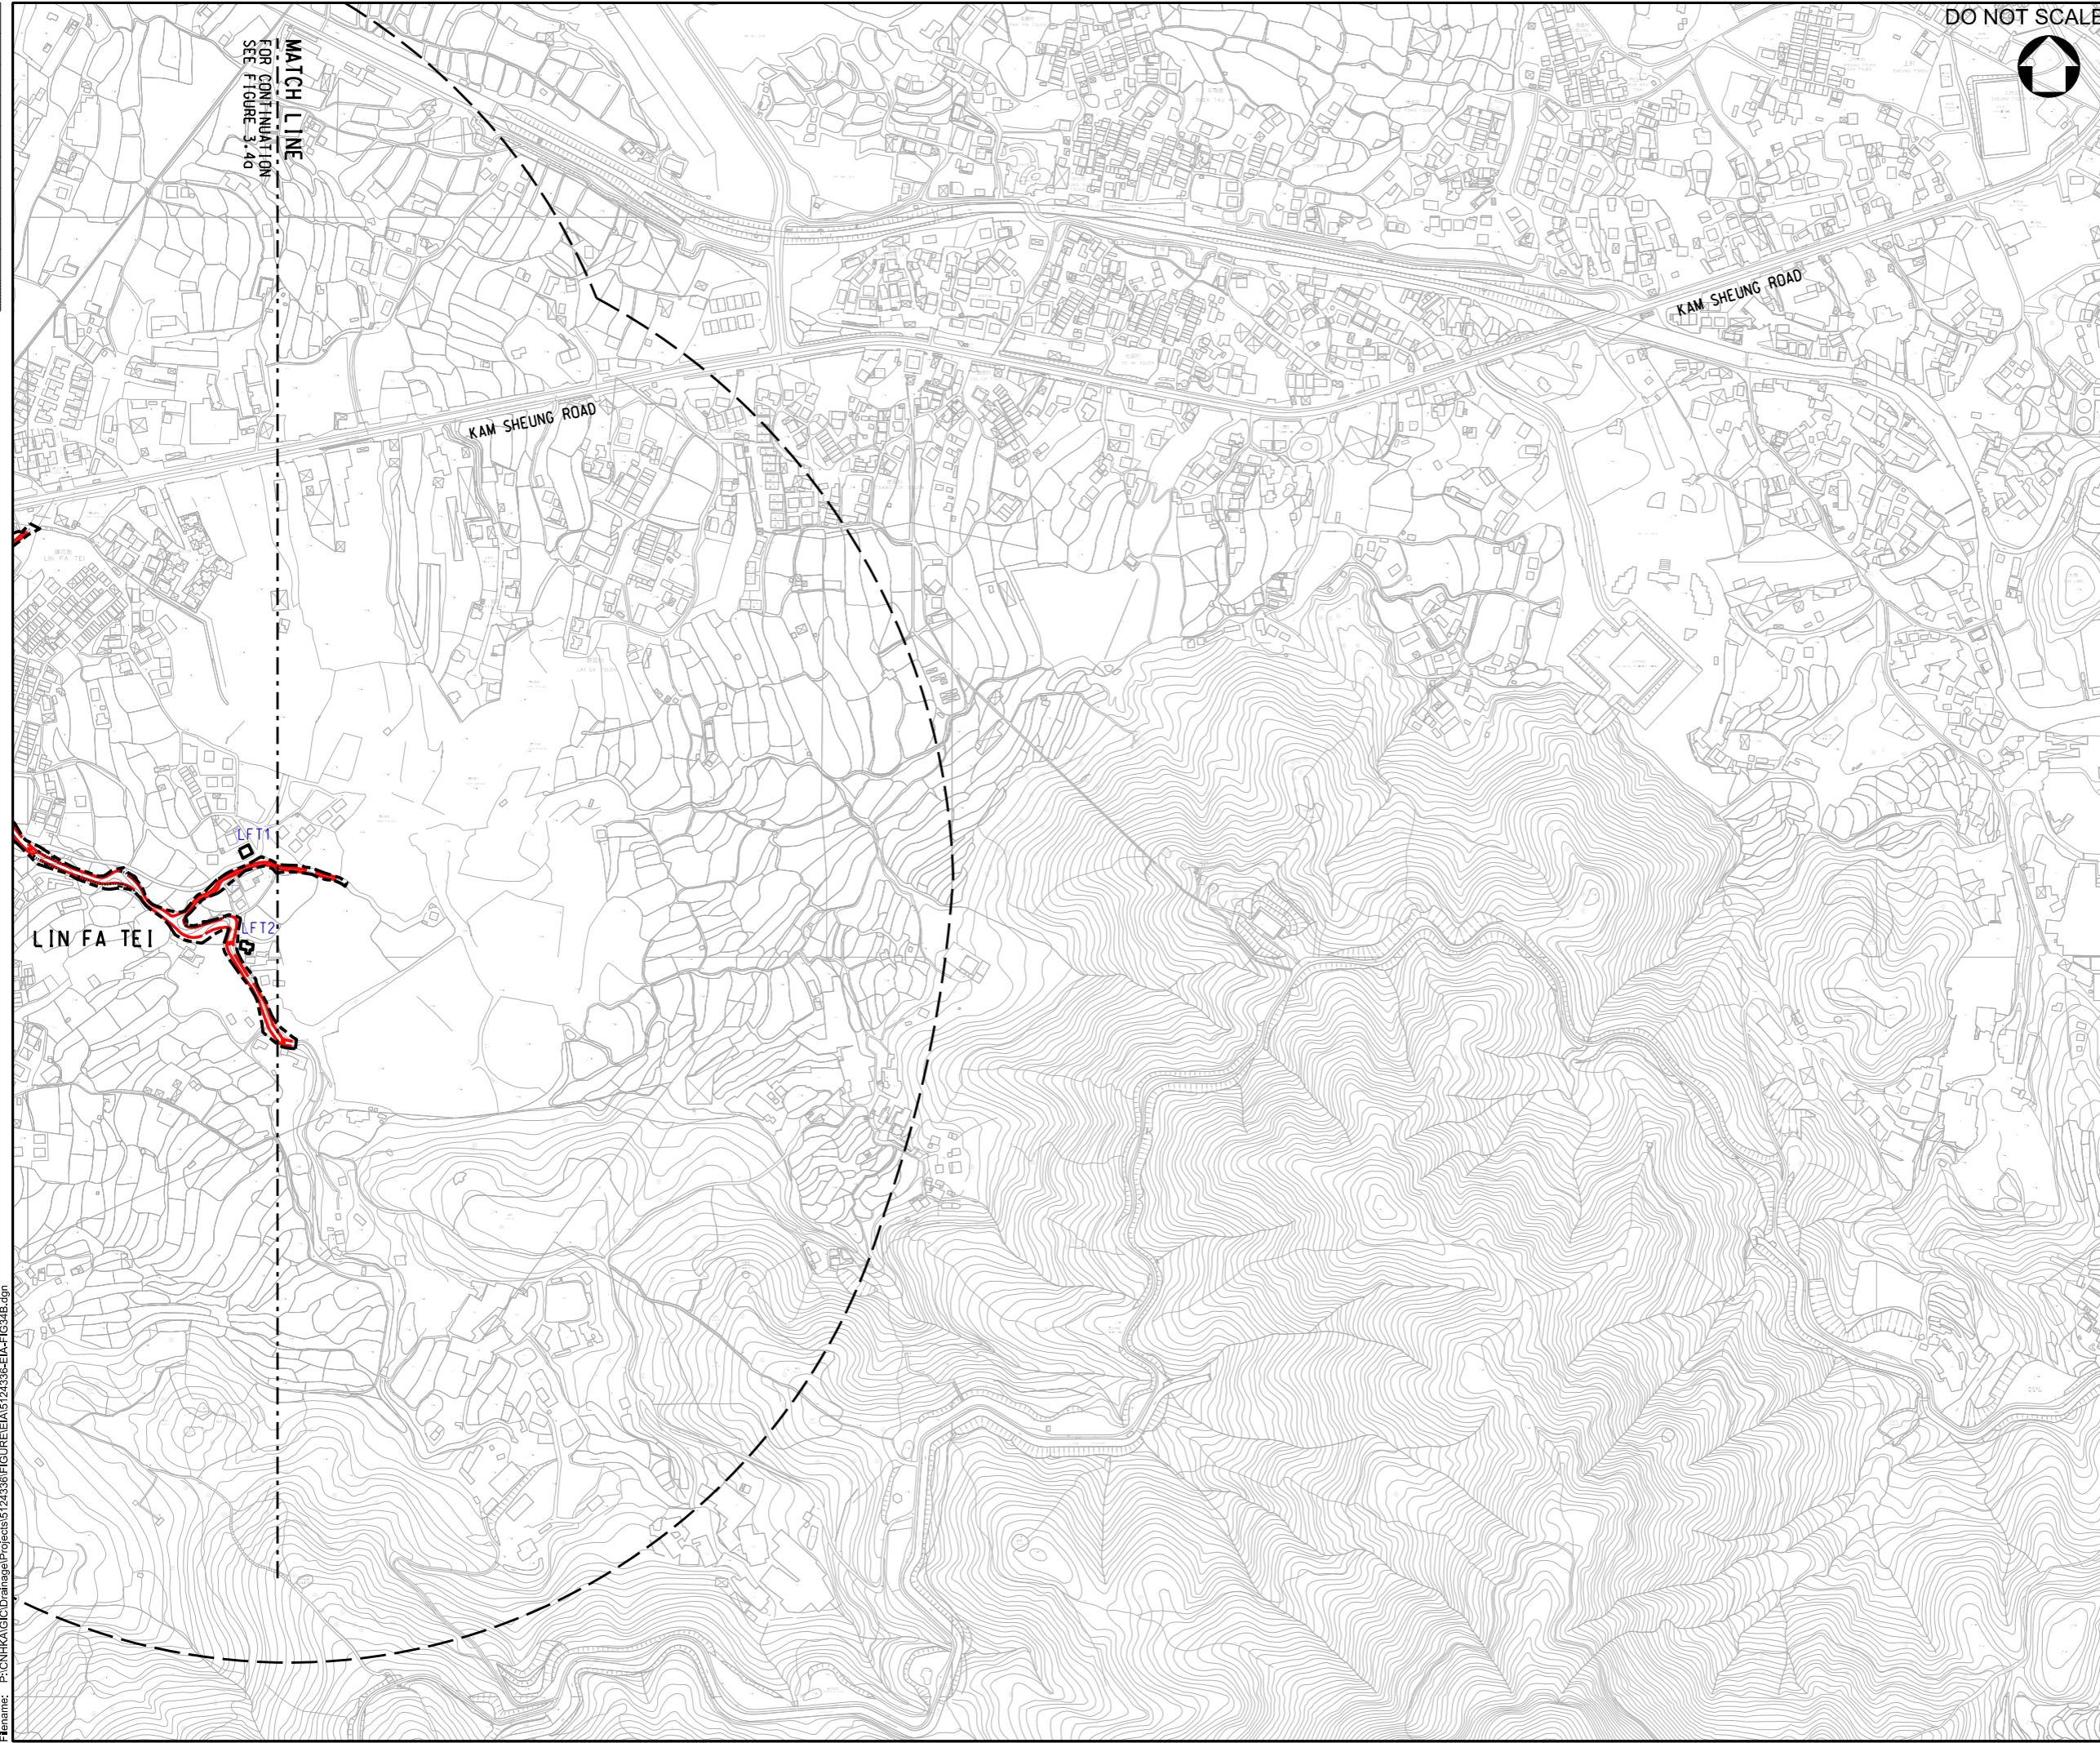

KEY PLAN
N.T.S.

- LEGEND:**
- LFT1 AIR SENSITIVE RECEIVERS
 - PROJECT WORK BOUNDARY
 - PROPOSED RECTANGULAR CHANNEL
 - 500m AIR STUDY AREA

Rev.	Date	Description	By	Chkd	App'd
C	11/20	UPDATE ALIGNMENT		WSL	WCTT WKML
B	04/19	THIRD ISSUE		WSL	WCTT JEC
A	04/18	SECOND ISSUE		WSL	WCTT JEC
-	08/17	FIRST ISSUE		WSL	WCTT JEC

Drawing Status: **DETAILED DESIGN**



Client: 渠務署
Drainage Services Department
工程管理部
Project Management Division

Project Title: DRAINAGE IMPROVEMENT WORKS
IN YUEN LONG STAGE 1 - INVESTIGATION,
DESIGN AND CONSTRUCTION
CE 22/2013 (DS)

Drawing Title: LOCATION OF REPRESENTATIVE
AIR SENSITIVE RECEIVERS
AT LIN FA TEI (SHEET 2 OF 2)

Scale	Designed	Drawn	Checked	Authorised
Original Size	WSL	AC	WCTT	JEC
1 : 5000				
A3	AUG 2017	AUG 2017	AUG 2017	AUG 2017

Drawing Number: **FIGURE 3.4B** C


User name: CHEUJ806 Date: 11/11/2020 Time: 8:32:48 PM
Filename: P:\CN\KAL\Drainage\Projects\5124336\FIGURE\EA\5124336-EIA-FIG34B.dgn

100
0 10
Millimetres

DO NOT SCALE




FOR CONTINUATION
SEE FIGURE 3.5b
MATCH LINE

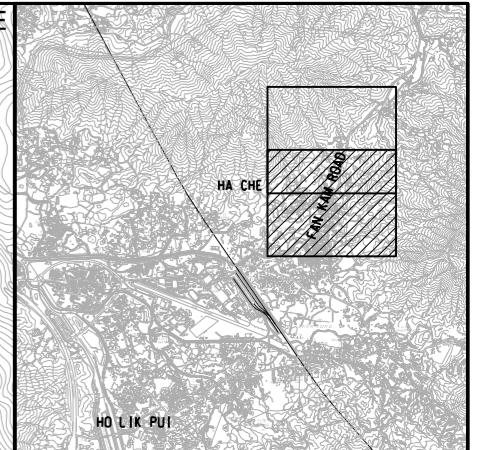

KEY PLAN
N.T.S.

LEGEND:

- HC 1 AIR SENSITIVE RECEIVERS
- PROJECT WORK BOUNDARY
- PROPOSED RECTANGULAR CHANNEL
- 500m AIR STUDY AREA

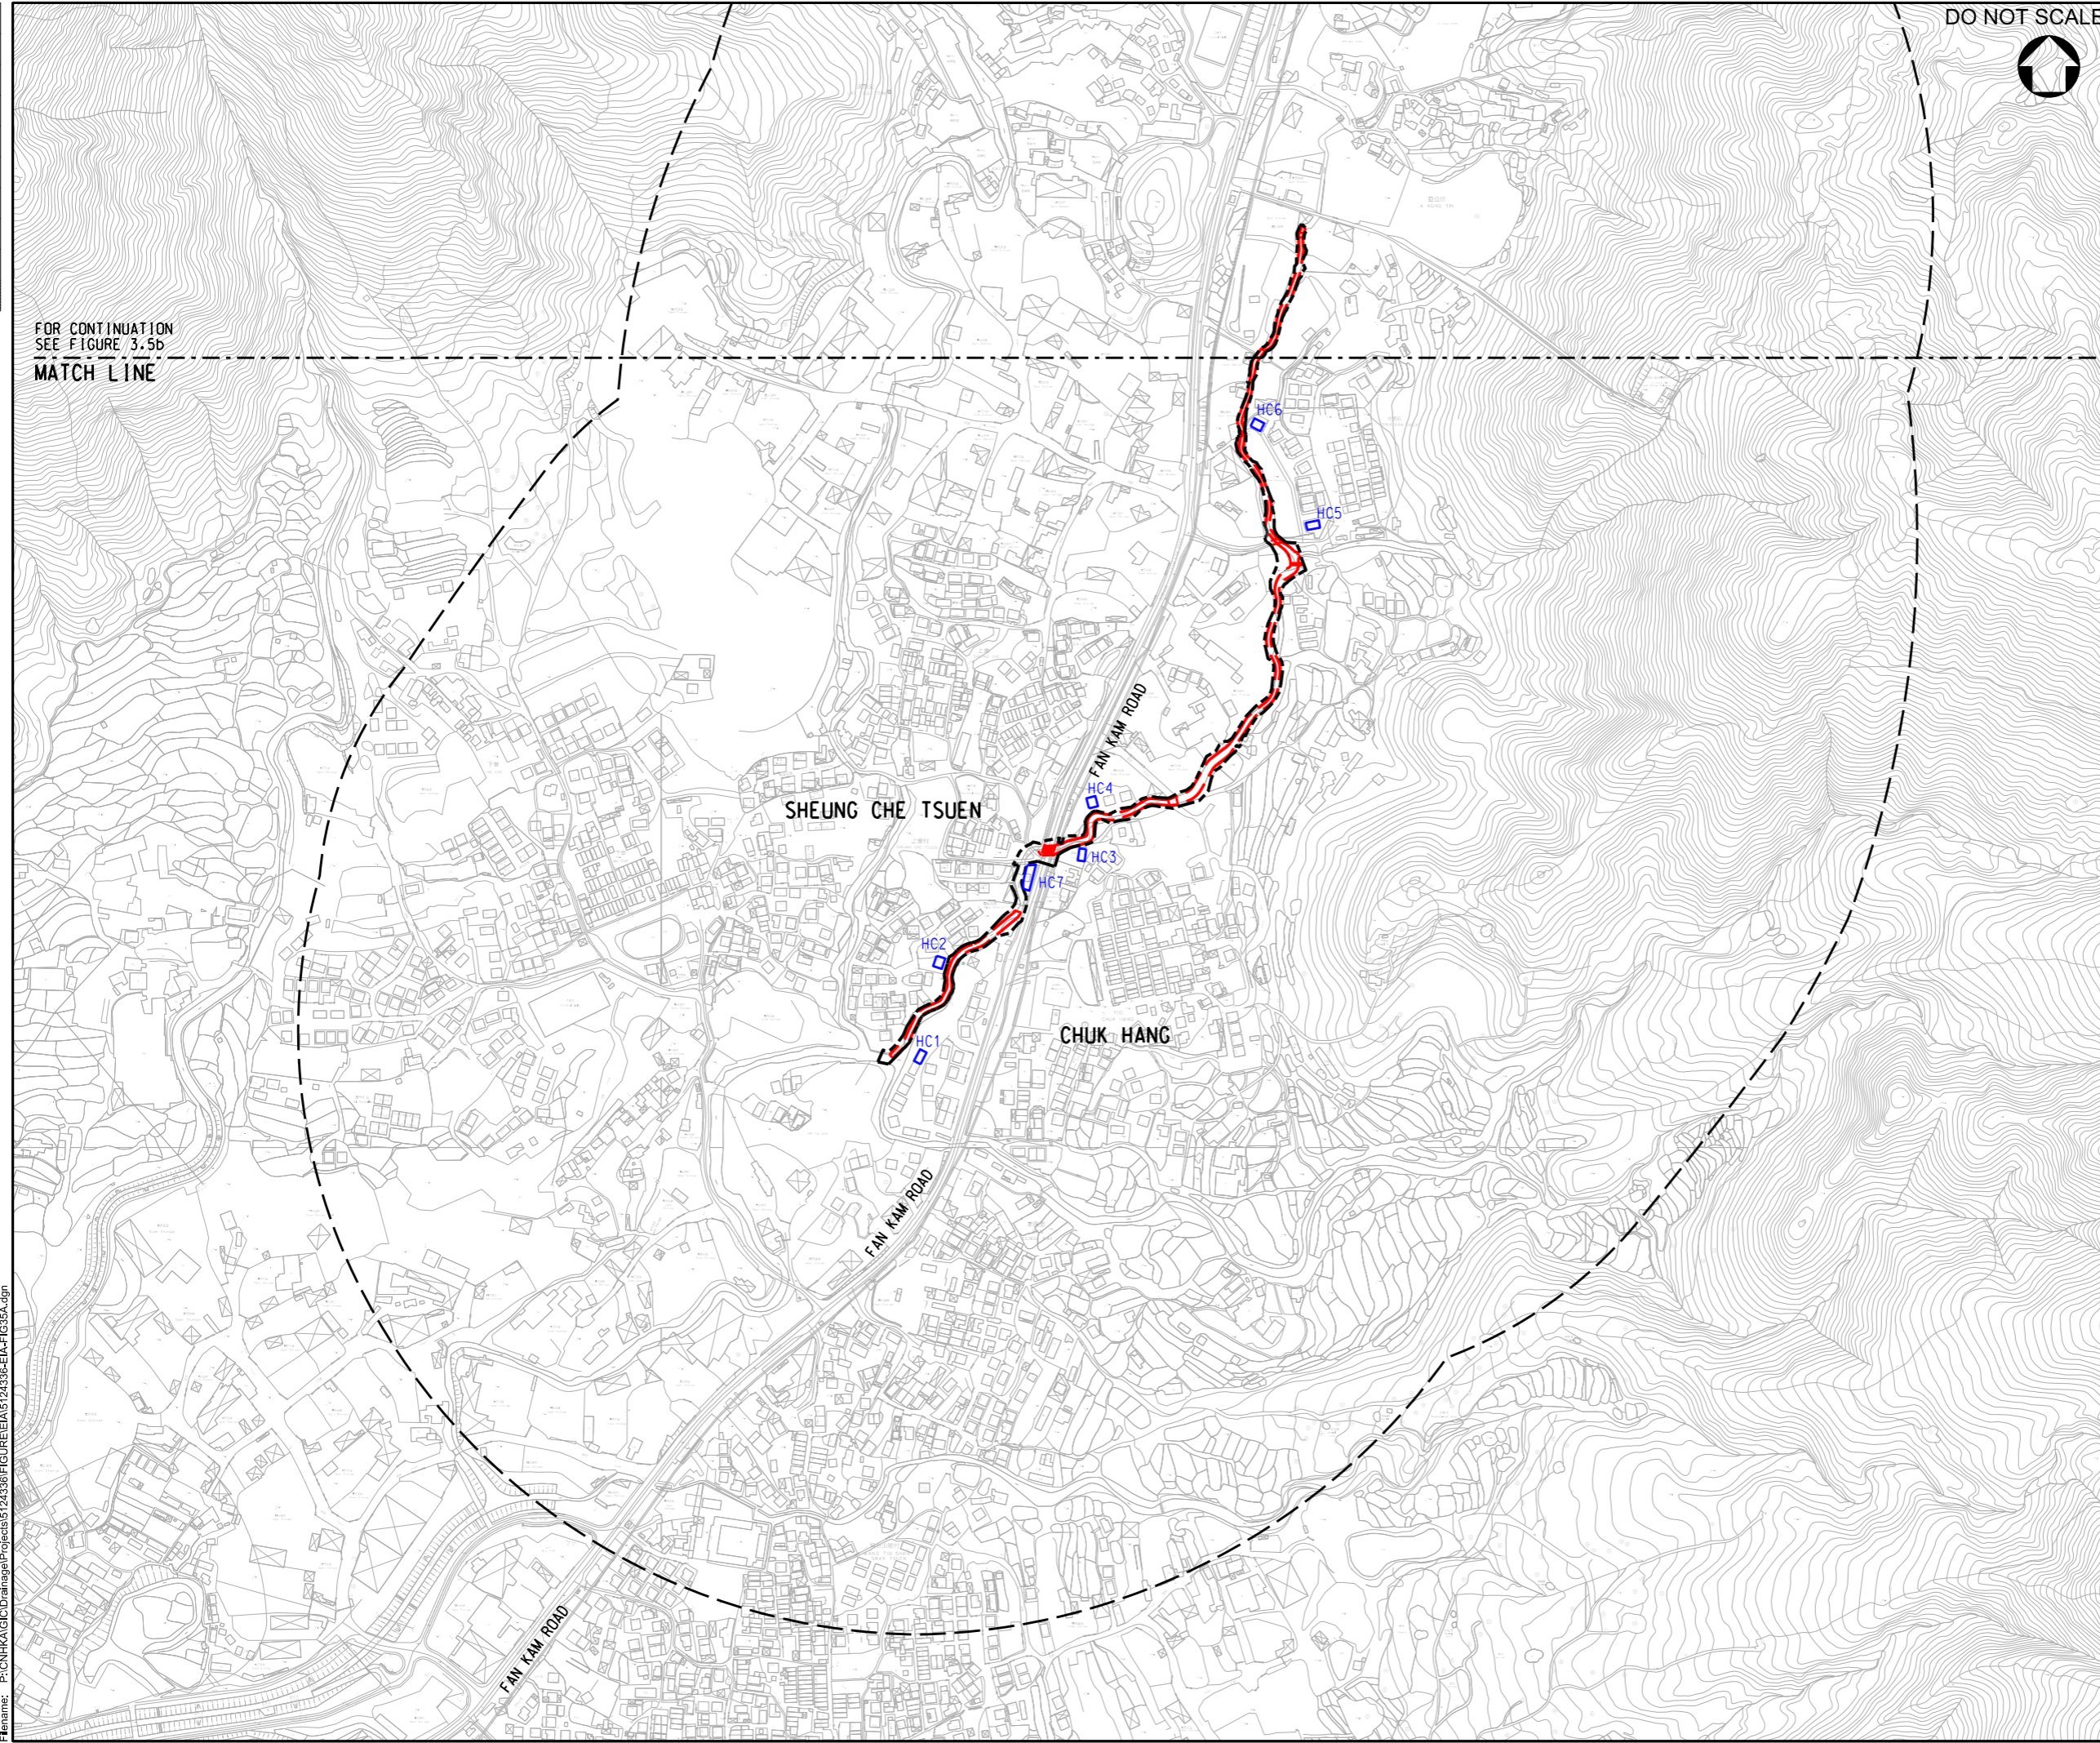

Rev.	Date	Description	By	Chkd	App'd
C	11/20	UPDATE ALIGNMENT		WSL	WCTT WKML
B	04/19	THIRD ISSUE		WSL	WCTT JEC
A	04/18	SECOND ISSUE		WSL	WCTT JEC
-	08/17	FIRST ISSUE		WSL	WCTT JEC

Drawing Status: **DETAILED DESIGN**



渠務署
Drainage Services Department
工程管理部
Project Management Division

Project Title:
DRAINAGE IMPROVEMENT WORKS
IN YUEN LONG STAGE 1 - INVESTIGATION,
DESIGN AND CONSTRUCTION
CE 22/2013 (DS)

Drawing Title:
LOCATION OF REPRESENTATIVE
AIR SENSITIVE RECEIVERS
AT HA CHE (SHEET 1 OF 2)


Scale	Designed	Drawn	Checked	Authorised
1 : 5000	WSL	AC	WCTT	JEC
Original Size	Date	Date	Date	Date
A3	AUG 2017	AUG 2017	AUG 2017	AUG 2017

Drawing Number: **FIGURE 3.5A** Revision: **C**

User name: CHEUB306 Date: 11/3/2020 Time: 7:36:15 PM
Filename: P:\CN\KAL\CD\Drainage\Projects\5124336\FIGURE\EA\5124336-ETM-FIG35A.dgn

100
0 10
Millimetres

DO NOT SCALE

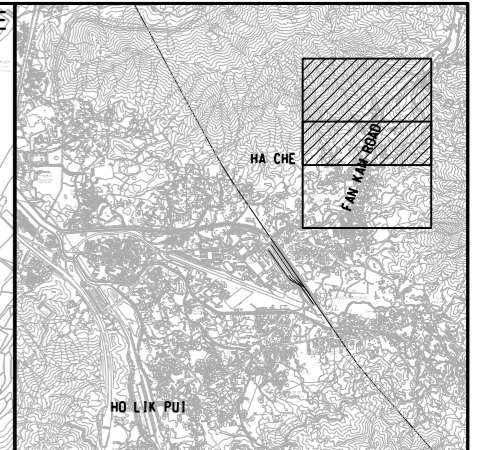

KEY PLAN
N.T.S.

LEGEND:

- HC 1 AIR SENSITIVE RECEIVERS
- PROJECT WORK BOUNDARY
- PROPOSED RECTANGULAR CHANNEL
- 500m AIR STUDY AREA

Rev.	Date	Description	By	Chkd	App'd
B	11/20	UPDATE ALIGNMENT	WSL	WCTT	JEC
A	04/18	SECOND ISSUE	WSL	WCTT	JEC
-	08/17	FIRST ISSUE	WSL	WCTT	JEC

ATKINS

渠務署
Drainage Services Department

工程管理部
Project Management Division

DRAINAGE IMPROVEMENT WORKS
IN YUEN LONG STAGE 1 - INVESTIGATION,
DESIGN AND CONSTRUCTION
CE 22/2013 (DS)

LOCATION OF REPRESENTATIVE
AIR SENSITIVE RECEIVERS
AT HA CHE (SHEET 2 OF 2)

Scale	Designed	Drawn	Checked	Authorised
1 : 5000	WSL	AC	WCTT	JEC
Original Size A3	Date AUG 2017	Date AUG 2017	Date AUG 2017	Date AUG 2017

Drawing Number: **FIGURE 3.5B** Revision: **B**

User name: CHEUB006 Date: 11/3/2020 Time: 7:35:11 PM
Filename: P:\CN\KALIC\Drainage\Projects\5124336\FIGURE\EIA\5124336-EIA-FIG3.5B.dgn

MATCH LINE
FOR CONTINUATION
SEE FIGURE 3.5a

SHEUNG CHE TSUEN

FAN KAM ROAD

HC6
HC5