





0 10 100  
Millimetres

DO NOT SCALE

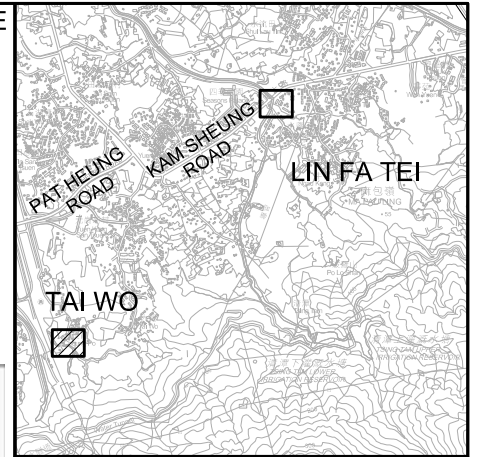

KEY PLAN  
N.T.S.

- LEGEND:**
-  PROPOSED DRAINAGE WORKS
  -  GRADED HISTORICAL BUILDINGS

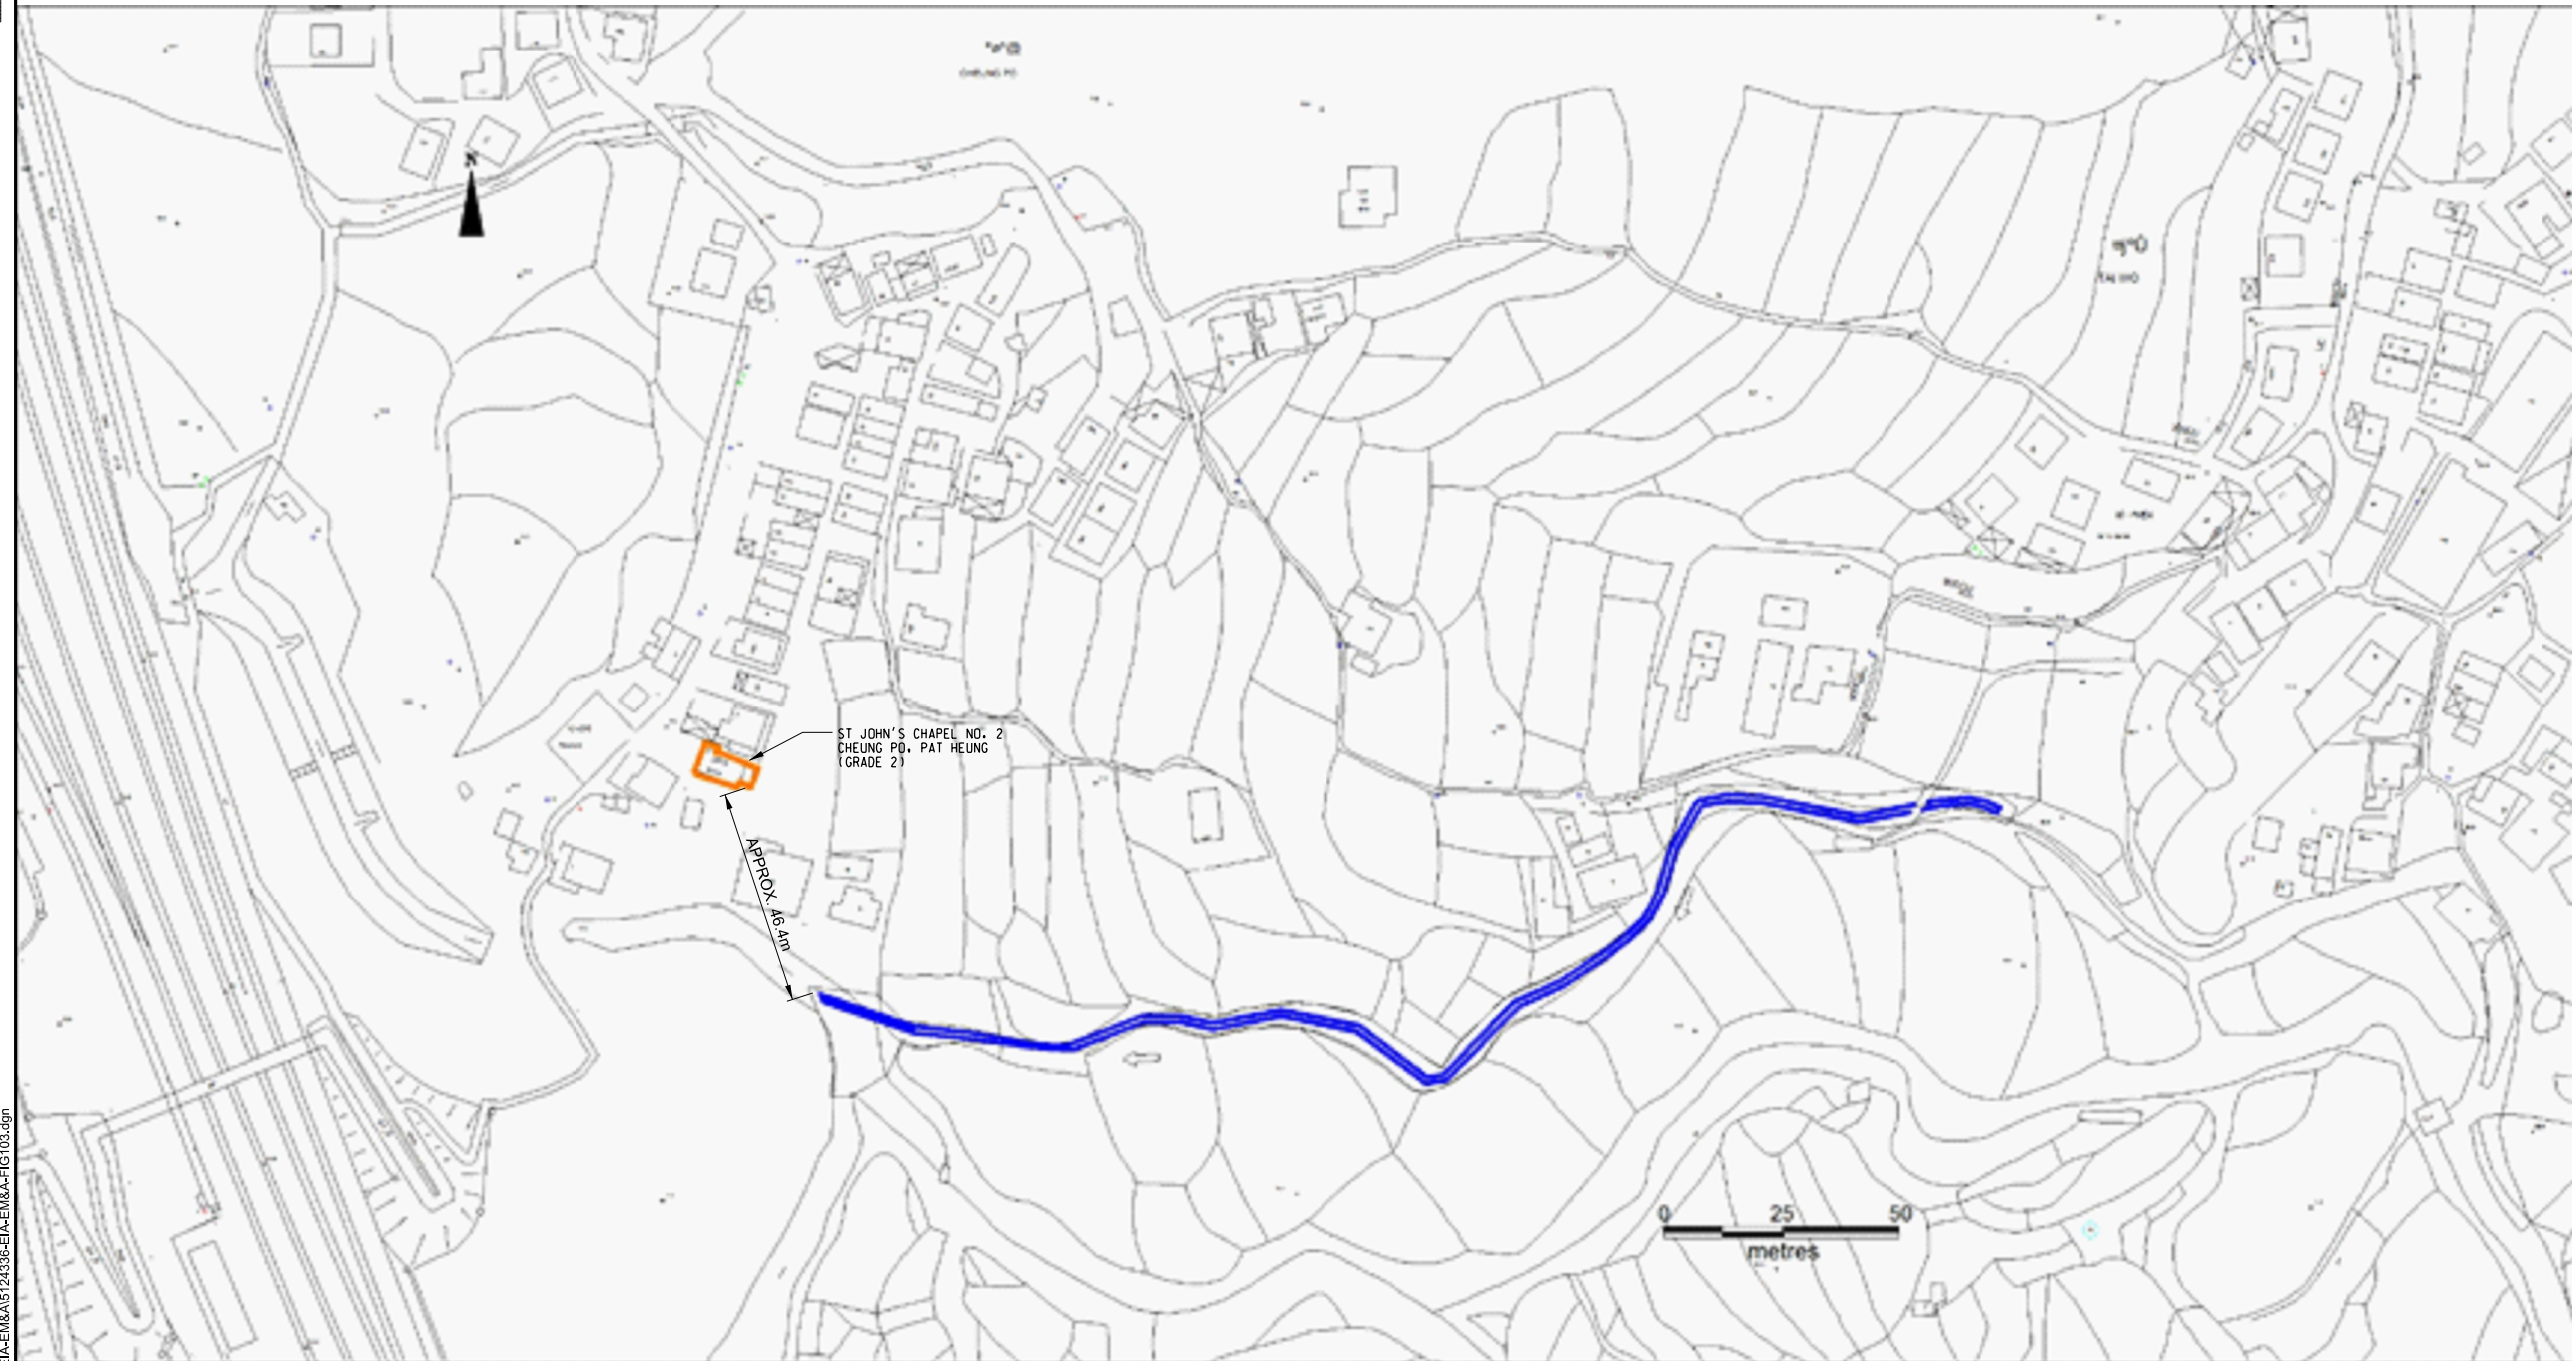

Rev.	Date	Description	By	Chkd	App'd
B	SEP 20	THIRD ISSUE	WSL	WCTT	WKML
A	OCT 19	SECOND ISSUE	WSL	WCTT	WKML
-	JAN 16	FIRST ISSUE	WSL	HYBL	JEC

Drawing Status: **DETAILED DESIGN**      Status: **Final**



Client: **渠務署**  
Drainage Services Department

Project Management Division

Project Title:  
**DRAINAGE IMPROVEMENT WORKS  
IN YUEN LONG STAGE 1 - INVESTIGATION,  
DESIGN AND CONSTRUCTION  
CE 22/2013 (DS)**

Drawing Title:  
**GRADED HISTORIC BUILDING WITHIN  
TAI WO AREA**

Scale	Designed	Drawn	Checked	Authorised
1 : 250	WSL	AC	HYBL	JEC
Original Size	Date	Date	Date	Date
A1	JAN 2016	JAN 2016	JAN 2016	JAN 2016

Drawing Number: **FIGURE 10.3**      Revision: **B**

User name: CHEUJ806    Date: 12/16/2020    Time: 9:37:03 AM  
Filename: P:\CN\KAL\GIC\Drainage\Projects\5124336\FIGURE\EIA-EIA-EM&A-FIG-103.dgn