





100  
0 10  
Millimetres


DO NOT SCALE




LEGEND:  
 PROPOSED DRAINAGE WORKS  
 300m NOISE STUDY AREA

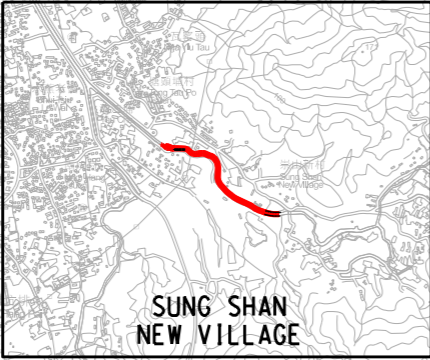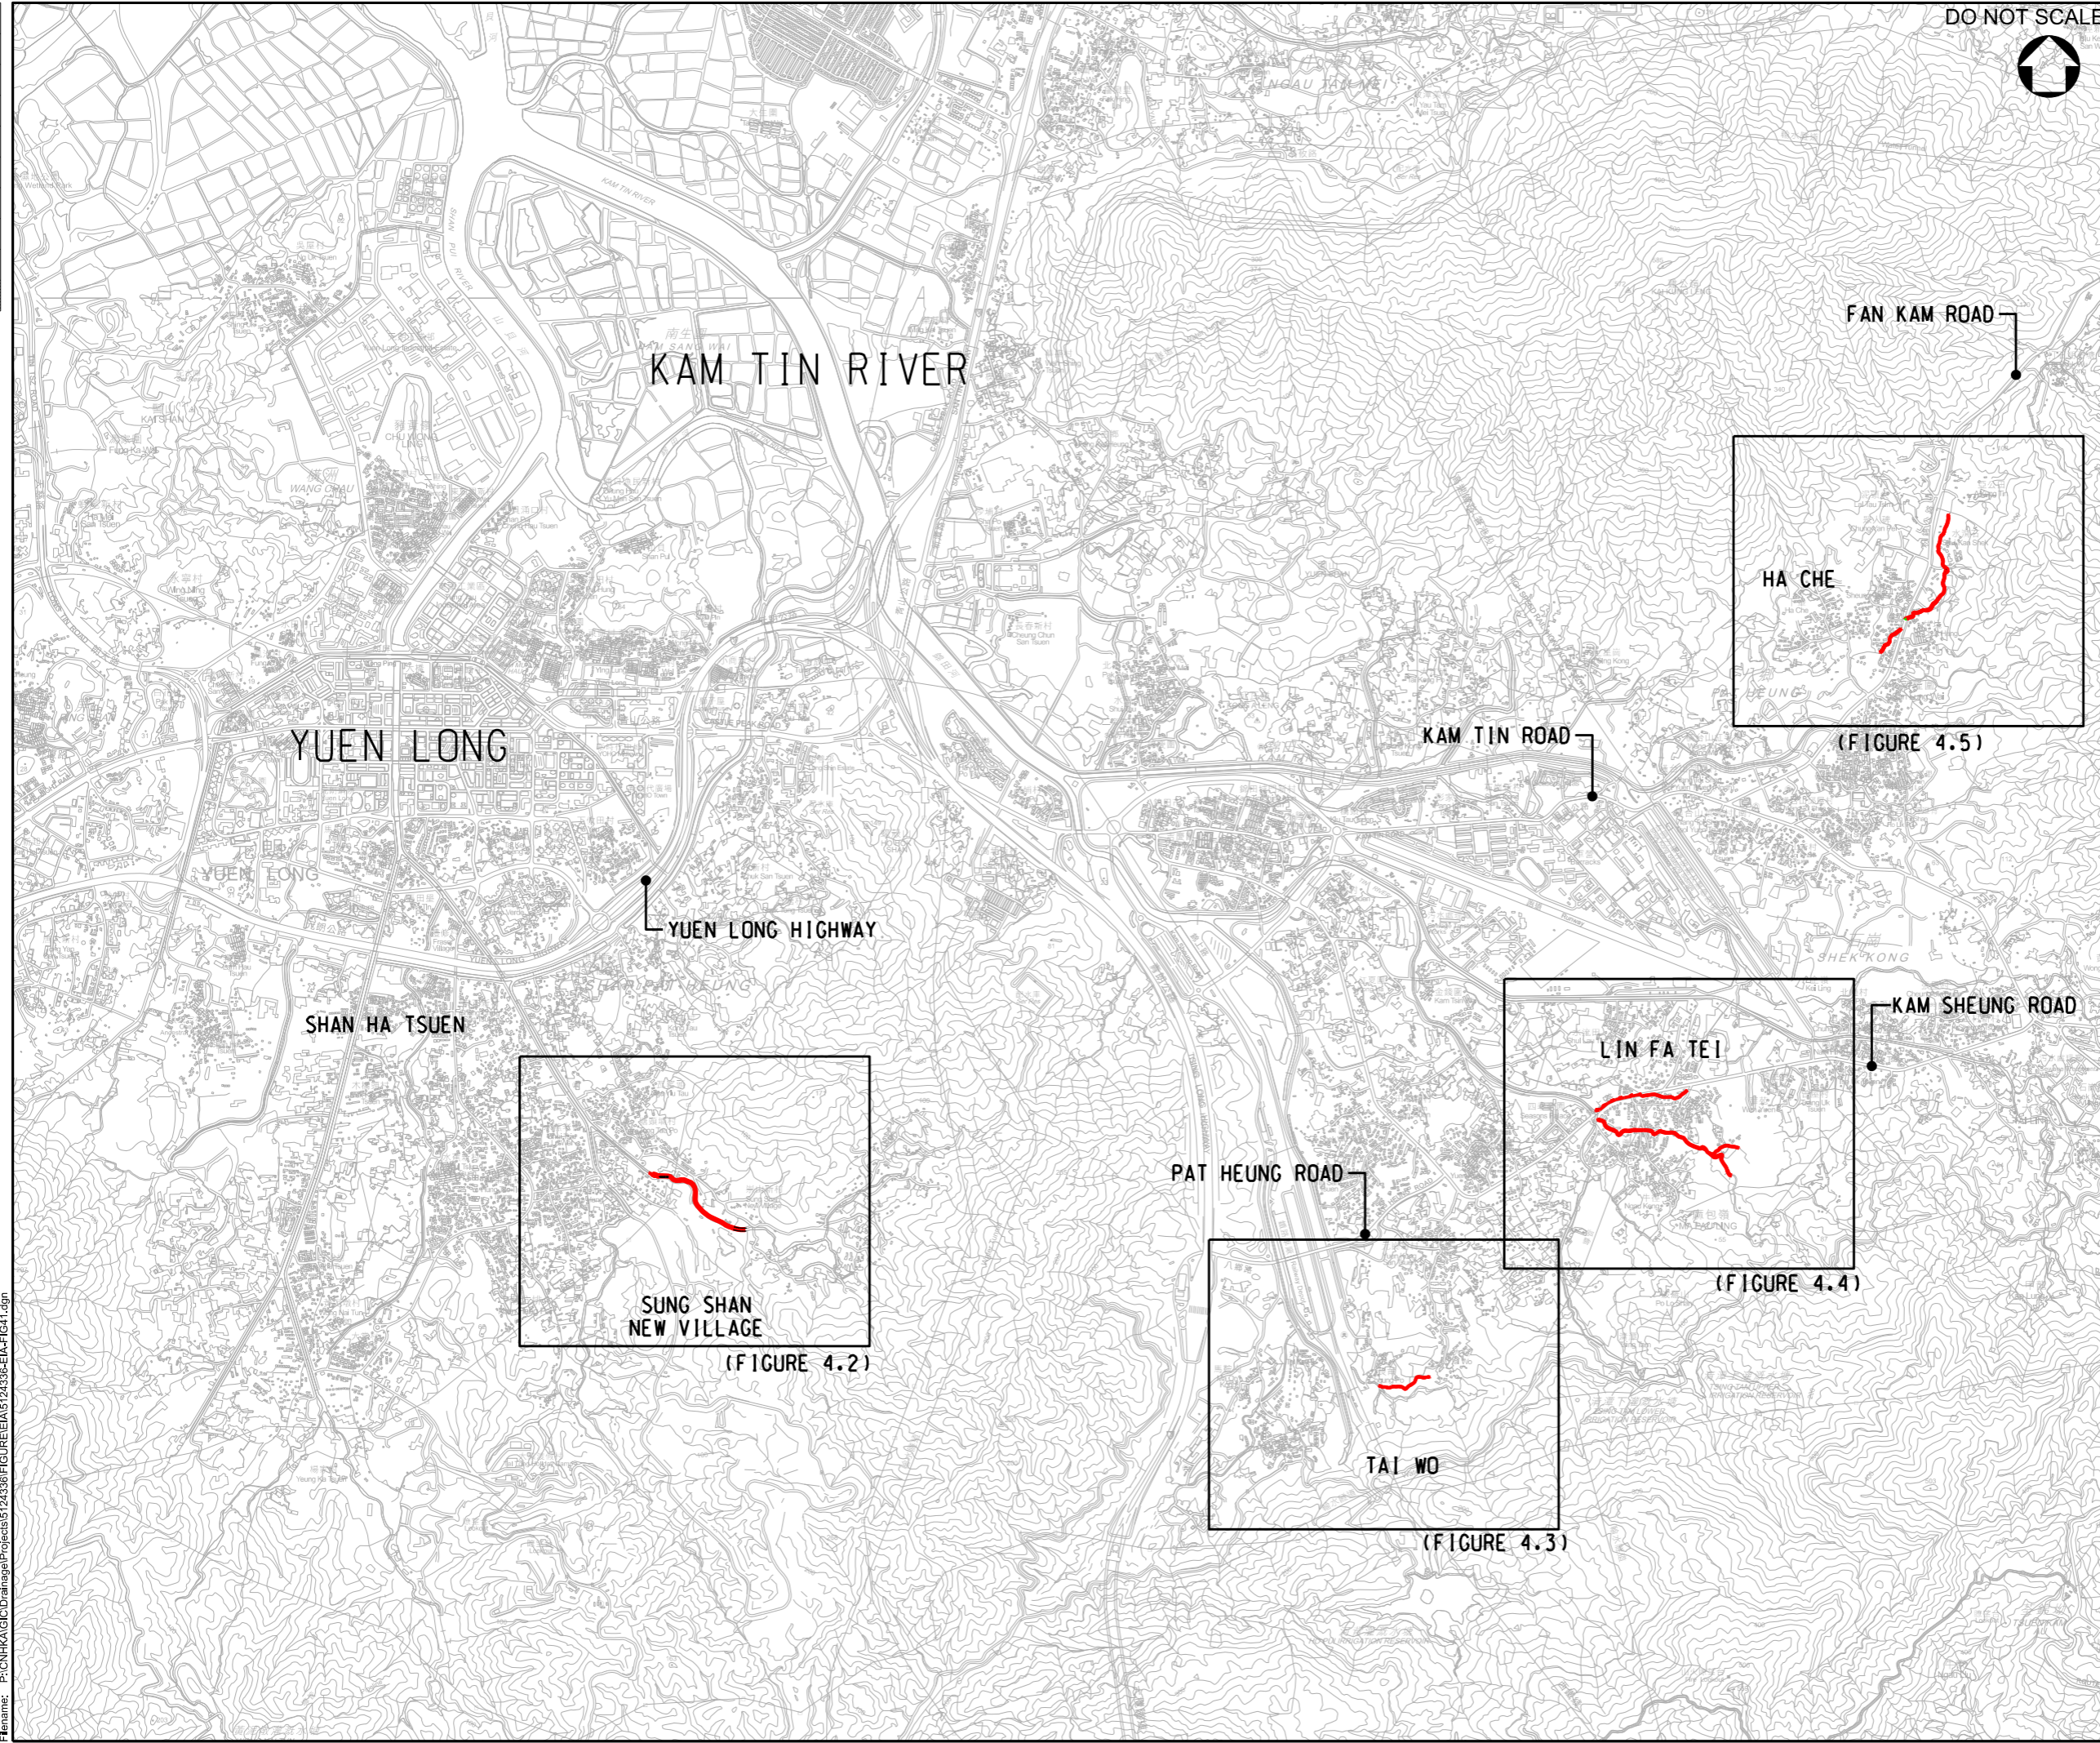


(FIGURE 4.2)

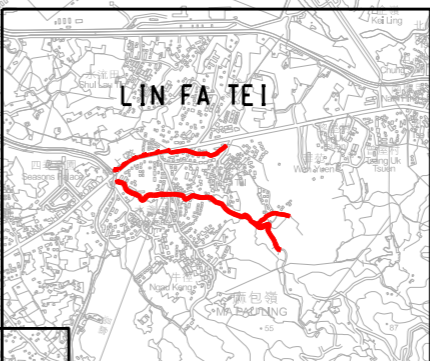

(FIGURE 4.4)

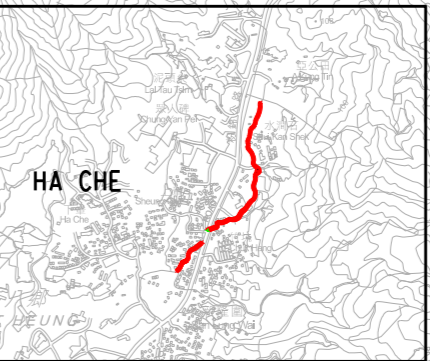

(FIGURE 4.5)

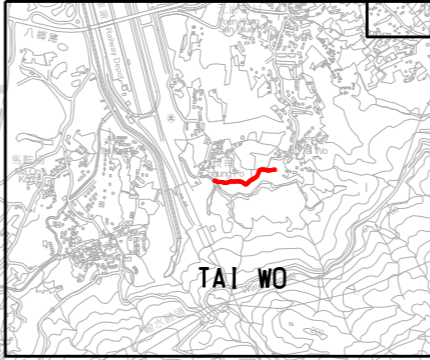

(FIGURE 4.3)

Rev.	Date	Description	By	Chkd	App'd
C	11/20	UPDATE ALIGNMENT	WSL	WCTT	WKML
B	04/18	THIRD ISSUE	WSL	WCTT	JEC
A	09/16	SECOND ISSUE	WSL	RWKC	JEC
-	10/15	FIRST ISSUE	RC	WW	WW

Drawing Status: **DETAILED DESIGN**



渠務署  
 Drainage Services Department  
 工程管理部  
 Project Management Division

Project Title:  
**DRAINAGE IMPROVEMENT WORKS  
 IN YUEN LONG STAGE 1 - INVESTIGATION,  
 DESIGN AND CONSTRUCTION  
 CE 22/2013 (DS)**


Drawing Title:  
**NOISE IMPACT ASSESSMENT  
 - KEY PLAN**

Scale	Designed	Drawn	Checked	Authorised
AS SHOWN	RC	AC	WW	WW
Original Size	Date	Date	Date	Date
A3	OCT 2015	OCT 2015	OCT 2015	OCT 2015

Drawing Number: **FIGURE 4.1** Revision: **C**

User name: CHEUB306 Date: 11/11/2020 Time: 8:45:30 PM  
 Filename: P:\CN\KALC\Drainage\Projects\5124336\FIGURE\EIA\5124336-EIA-FIG41.dgn

DO NOT SCALE

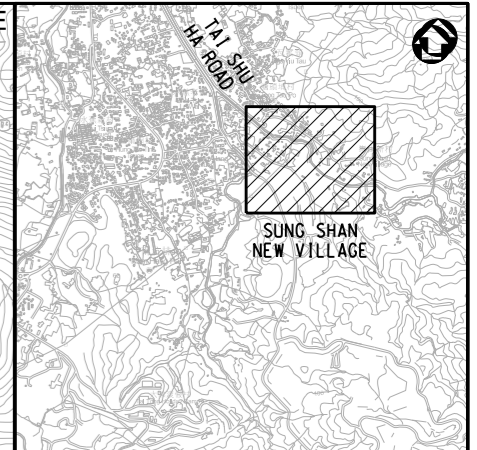


KEY PLAN  
N.T.S.

NOTES:

1. FOR KEY PLAN REFER TO FIGURE 4.1.

LEGEND:

- SSNV 1 NOISE SENSITIVE RECEIVERS
- PROJECT WORK BOUNDARY
- PROPOSED RECTANGULAR CHANNEL
- 300m NOISE STUDY AREA

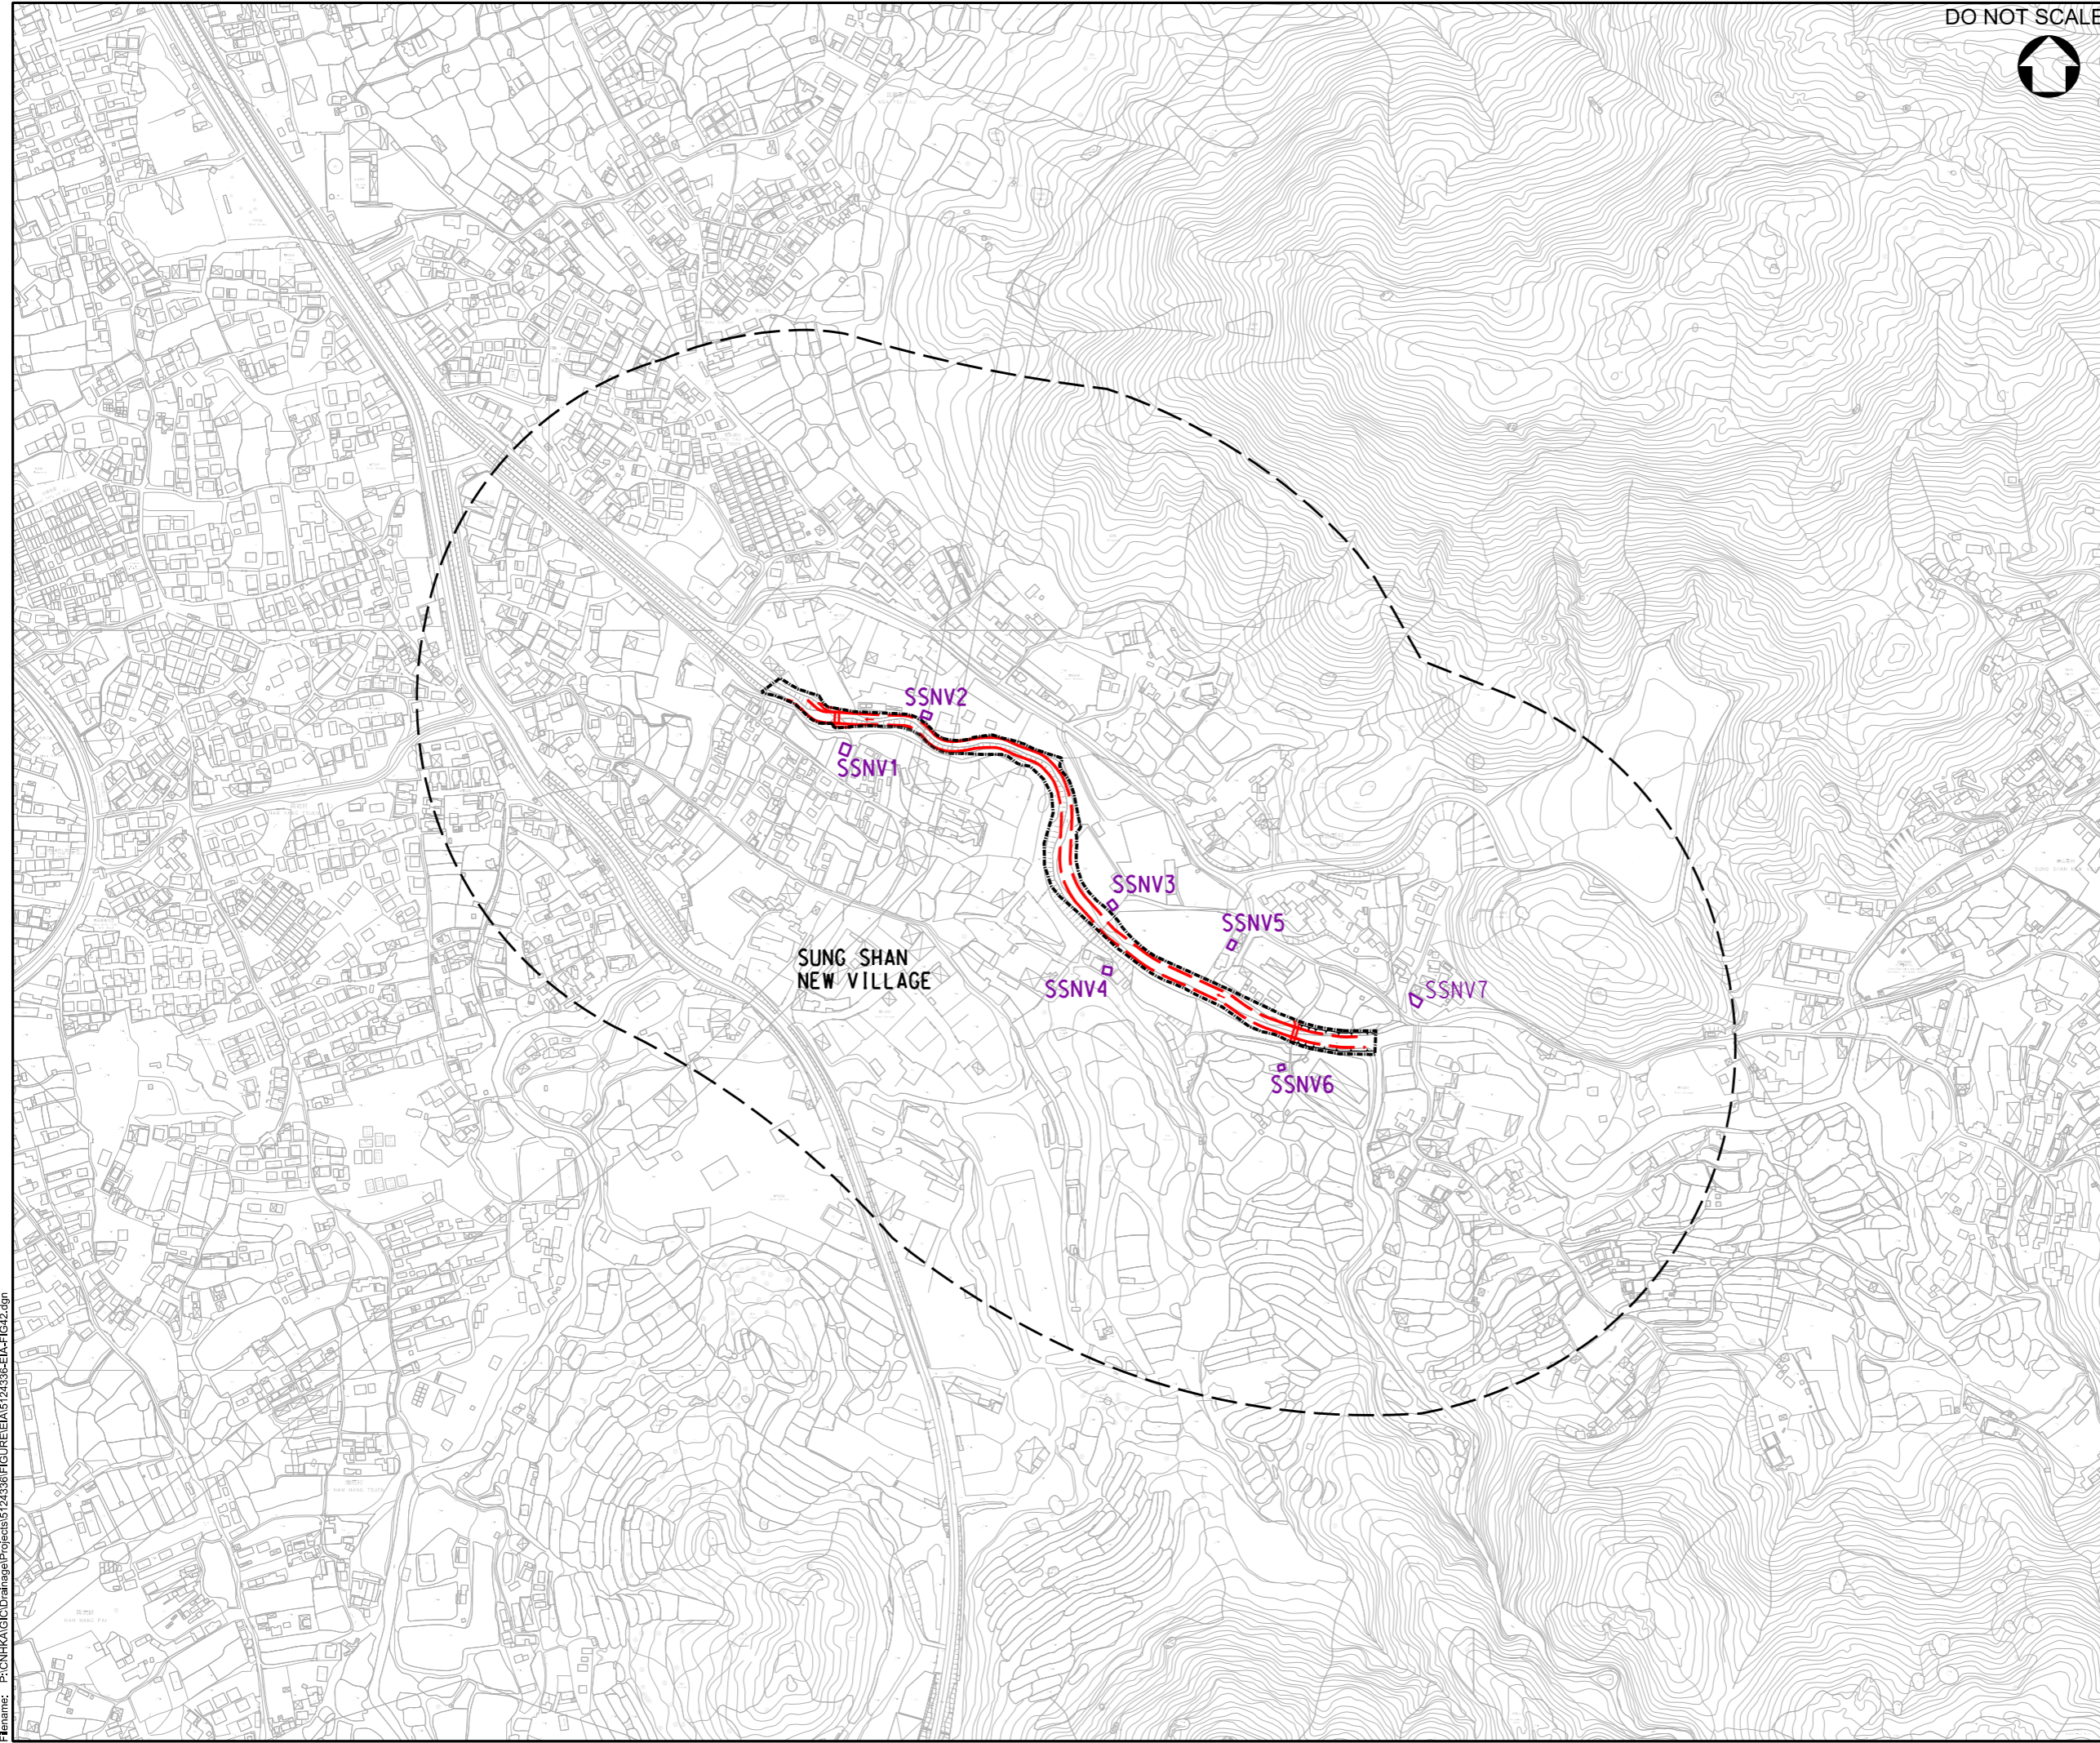

C	11/20	UPDATE ALIGNMENT	WSL	WCTT	WKML
B	04/19	THIRD ISSUE	WSL	WCTT	JEC
A	04/18	SECOND ISSUE	WSL	WCTT	JEC
-	08/17	FIRST ISSUE	WSL	WCTT	JEC
Rev.	Date	Description	By	Chkd	App'd

Drawing Status: **DETAILED DESIGN**



渠務署  
Drainage Services Department

工程管理部  
Project Management Division

Project Title:  
**DRAINAGE IMPROVEMENT WORKS  
IN YUEN LONG STAGE 1 - INVESTIGATION,  
DESIGN AND CONSTRUCTION  
CE 22/2013 (DS)**

Drawing Title:  
**LOCATION OF REPRESENTATIVE  
NOISE SENSITIVE RECEIVERS AT  
SUNG SHAN NEW VILLAGE**


Scale	Designed	Drawn	Checked	Authorised
1 : 5000	WSL	AC	WCTT	JEC
Original Size	Date	Date	Date	Date
A3	AUG 2017	AUG 2017	AUG 2017	AUG 2017

Drawing Number: **FIGURE 4.2**      C

User name: CHEUIB306      Date: 15/8/2021      Time: 9:21:49 AM  
Filename: P:\CN\KAL\GD\Drainage\Projects\5124336\FIGURE\EIA\5124336-EIA-FIG42.dgn

100  
0 10  
Millimetres

DO NOT SCALE

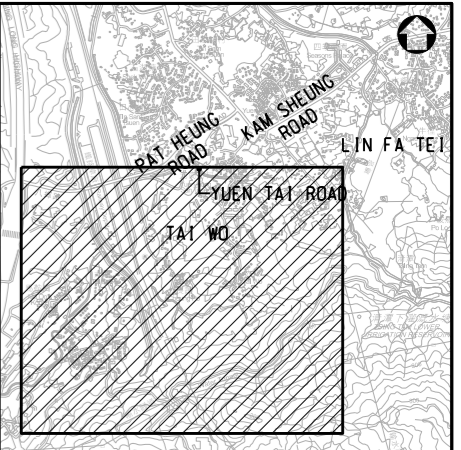


**KEY PLAN**  
N.T.S.

**NOTES:**

- 1. FOR KEY PLAN REFER TO FIGURE 4.1.

**LEGEND:**

- TW 1** NOISE SENSITIVE RECEIVERS
- PROJECT WORK BOUNDARY
- PROPOSED RECTANGULAR CHANNEL
- 300m NOISE STUDY AREA

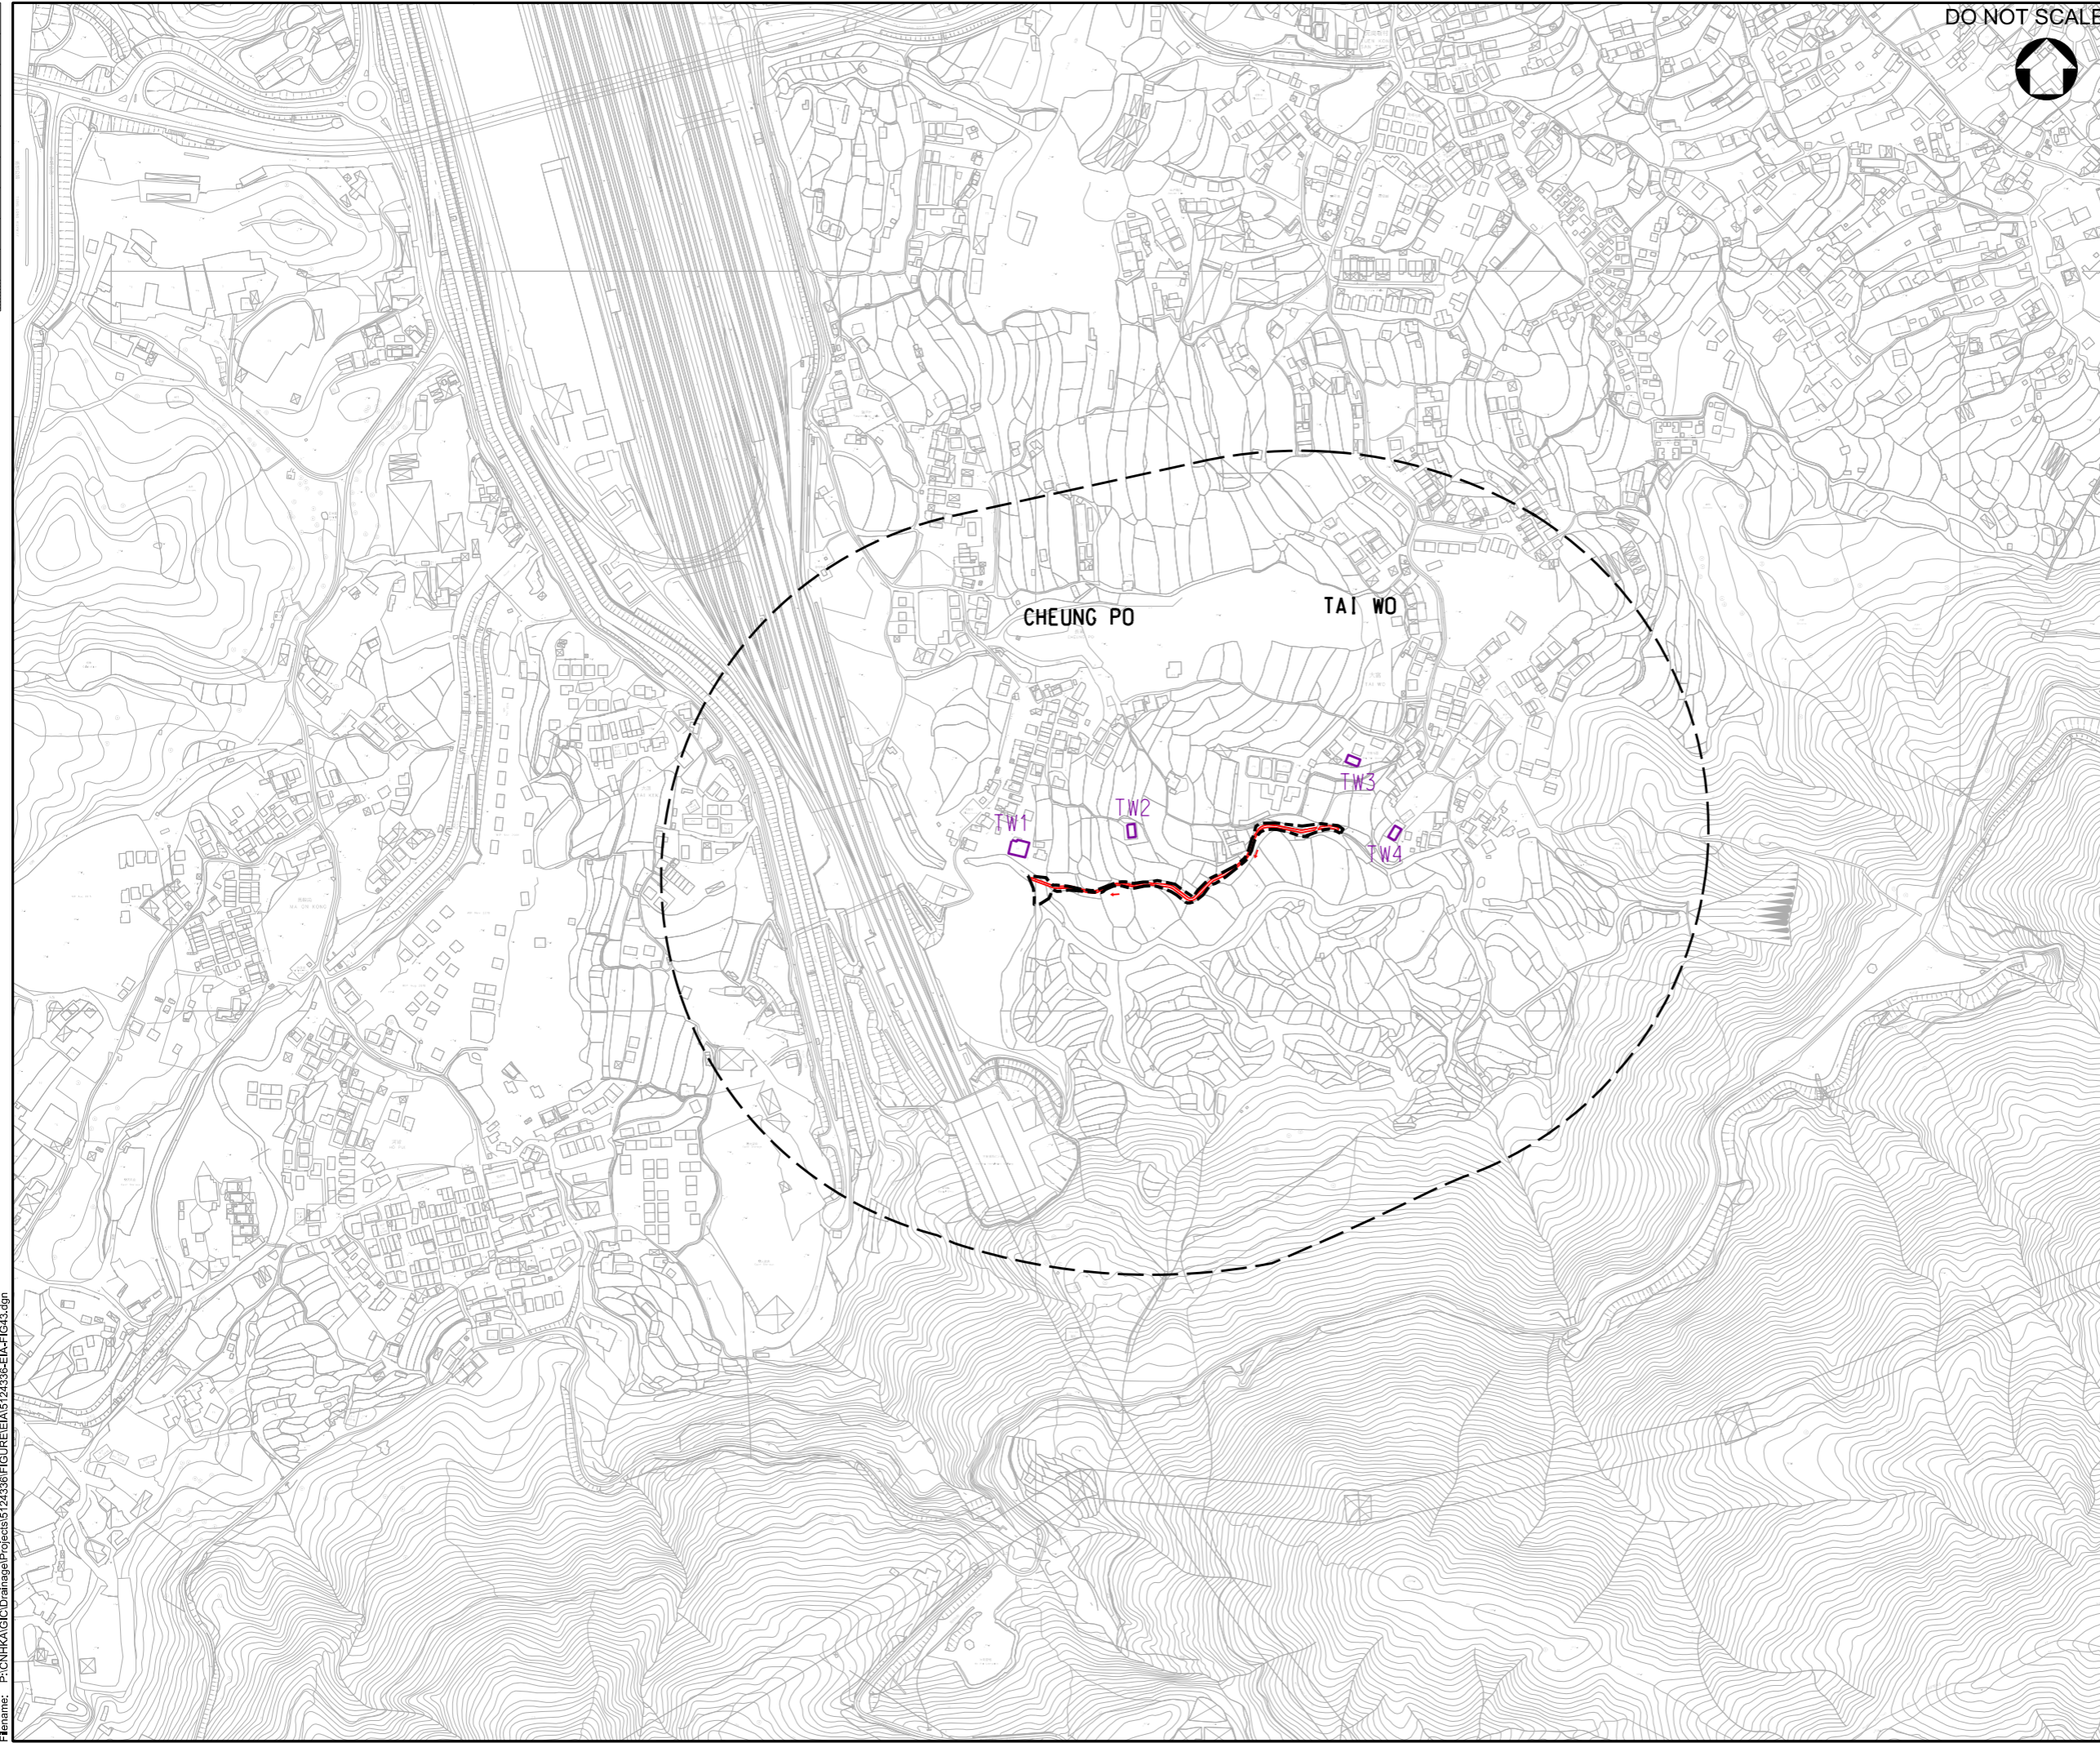

Rev.	Date	Description	By	Chkd	App'd
C	11/20	UPDATE ALIGNMENT		WSL	WCTT/WKML
B	04/19	THIRD ISSUE		WSL	WCTT/JEC
A	04/18	SECOND ISSUE		WSL	WCTT/JEC
-	08/17	FIRST ISSUE		WSL	WCTT/JEC

Drawing Status: **DETAILED DESIGN**



渠務署  
Drainage Services Department

工程管理部  
Project Management Division

Project Title:  
**DRAINAGE IMPROVEMENT WORKS  
IN YUEN LONG STAGE 1 - INVESTIGATION,  
DESIGN AND CONSTRUCTION  
CE 22/2013 (DS)**

Drawing Title:  
**LOCATION OF REPRESENTATIVE  
NOISE SENSITIVE RECEIVERS AT  
TAI WO**


Scale	Designed	Drawn	Checked	Authorised
1 : 5000	WSL	AC	WCTT	JEC
Original Size	Date	Date	Date	Date
A3	AUG 2017	AUG 2017	AUG 2017	AUG 2017

Drawing Number: **FIGURE 4.3** C

User name: CHEUNG06 Date: 15/2021 Time: 9:27:45 AM  
Filename: P:\CN\KAL\CD\Drainage\Projects\5124336\FIGURE\EA\5124336-EIA-FIG4.3.dgn

100  
0 10  
Millimetres

DO NOT SCALE

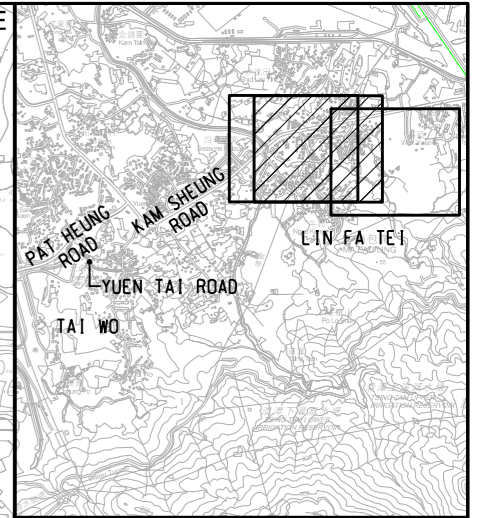


**KEY PLAN**  
N.T.S.

**NOTES:**

- FOR KEY PLAN REFER TO FIGURE 4.1.

**LEGEND:**

- LFT1 NOISE SENSITIVE RECEIVERS
- PROJECT WORK BOUNDARY
- PROPOSED DRAINAGE PIPE
- PROPOSED RECTANGULAR CHANNEL
- 300m NOISE STUDY AREA

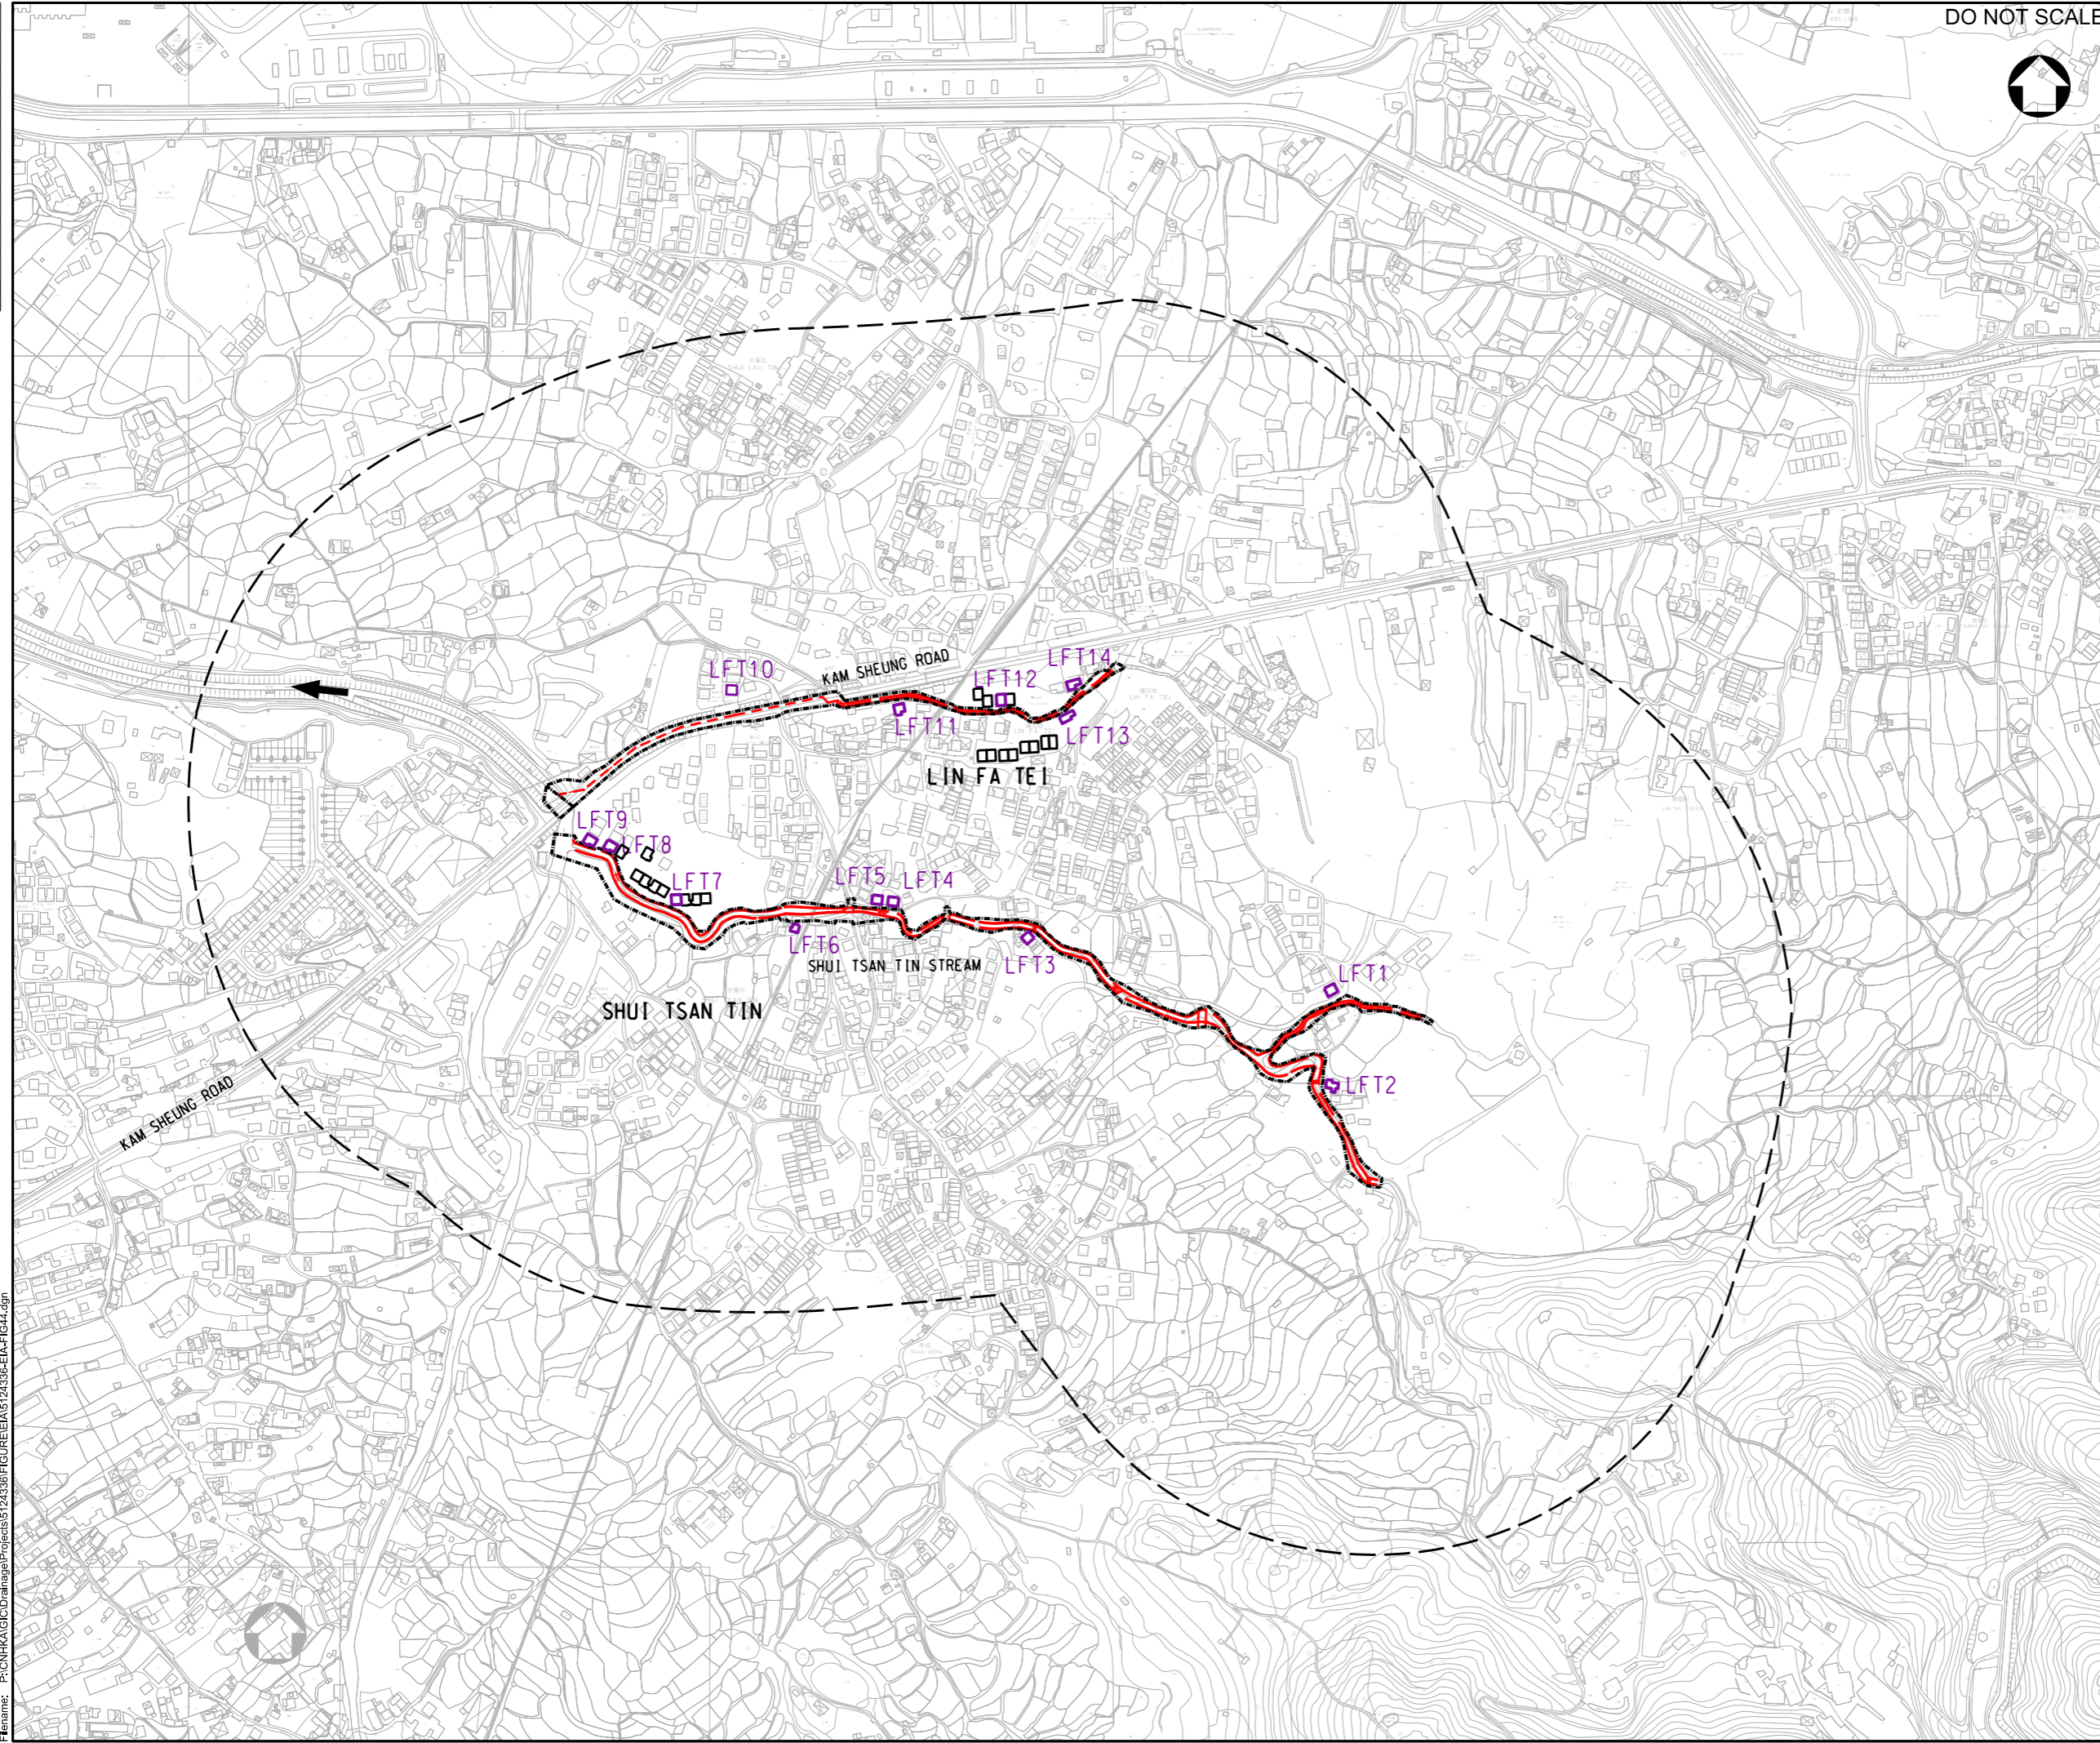

Rev.	Date	Description	By	Chkd	App'd
C	11/20	UPDATE ALIGNMENT	WSL	WCTT	WKML
B	04/19	THIRD ISSUE	WSL	WCTT	JEC
A	04/18	SECOND ISSUE	WSL	WCTT	JEC
-	08/17	FIRST ISSUE	WSL	WCTT	JEC

Drawing Status: **DETAILED DESIGN**



渠務署  
Drainage Services Department

工程管理部  
Project Management Division

Project Title:  
**DRAINAGE IMPROVEMENT WORKS  
IN YUEN LONG STAGE 1 - INVESTIGATION,  
DESIGN AND CONSTRUCTION  
CE 22/2013 (DS)**


Drawing Title:  
**LOCATION OF REPRESENTATIVE  
NOISE SENSITIVE RECEIVERS AT  
LIN FA TEI**

Scale	Designed	Drawn	Checked	Authorised
1 : 5000	WSL	AC	WCTT	JEC
Original Size	Date	Date	Date	Date
A3	AUG 2017	AUG 2017	AUG 2017	AUG 2017
Drawing Number	Revision			Revision
FIGURE 4.4				C

User name: CHEUB306 Date: 15/8/2021 Time: 9:36:45 AM  
Filename: P:\CN\KAL\Drainage\Projects\5124336\FIGURE\EA\5124336-EA-FIG4.4.dgn

0 10 100  
Millimetres

DO NOT SCALE

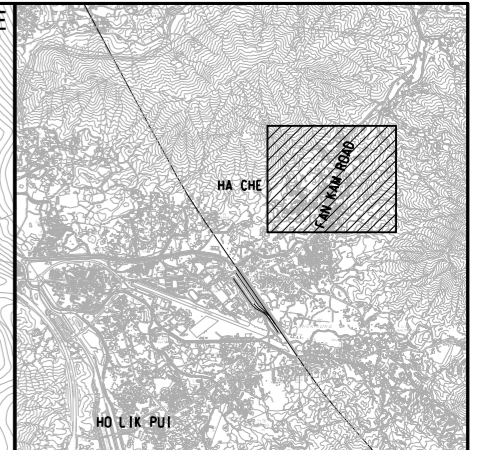


KEY PLAN  
N.T.S.

NOTES:

- 1. FOR KEY PLAN REFER TO FIGURE 4.1.

LEGEND:

- HC 1 NOISE SENSITIVE RECEIVERS
- PROJECT WORK BOUNDARY
- == PROPOSED RECTANGULAR CHANNEL
- 300m NOISE STUDY AREA

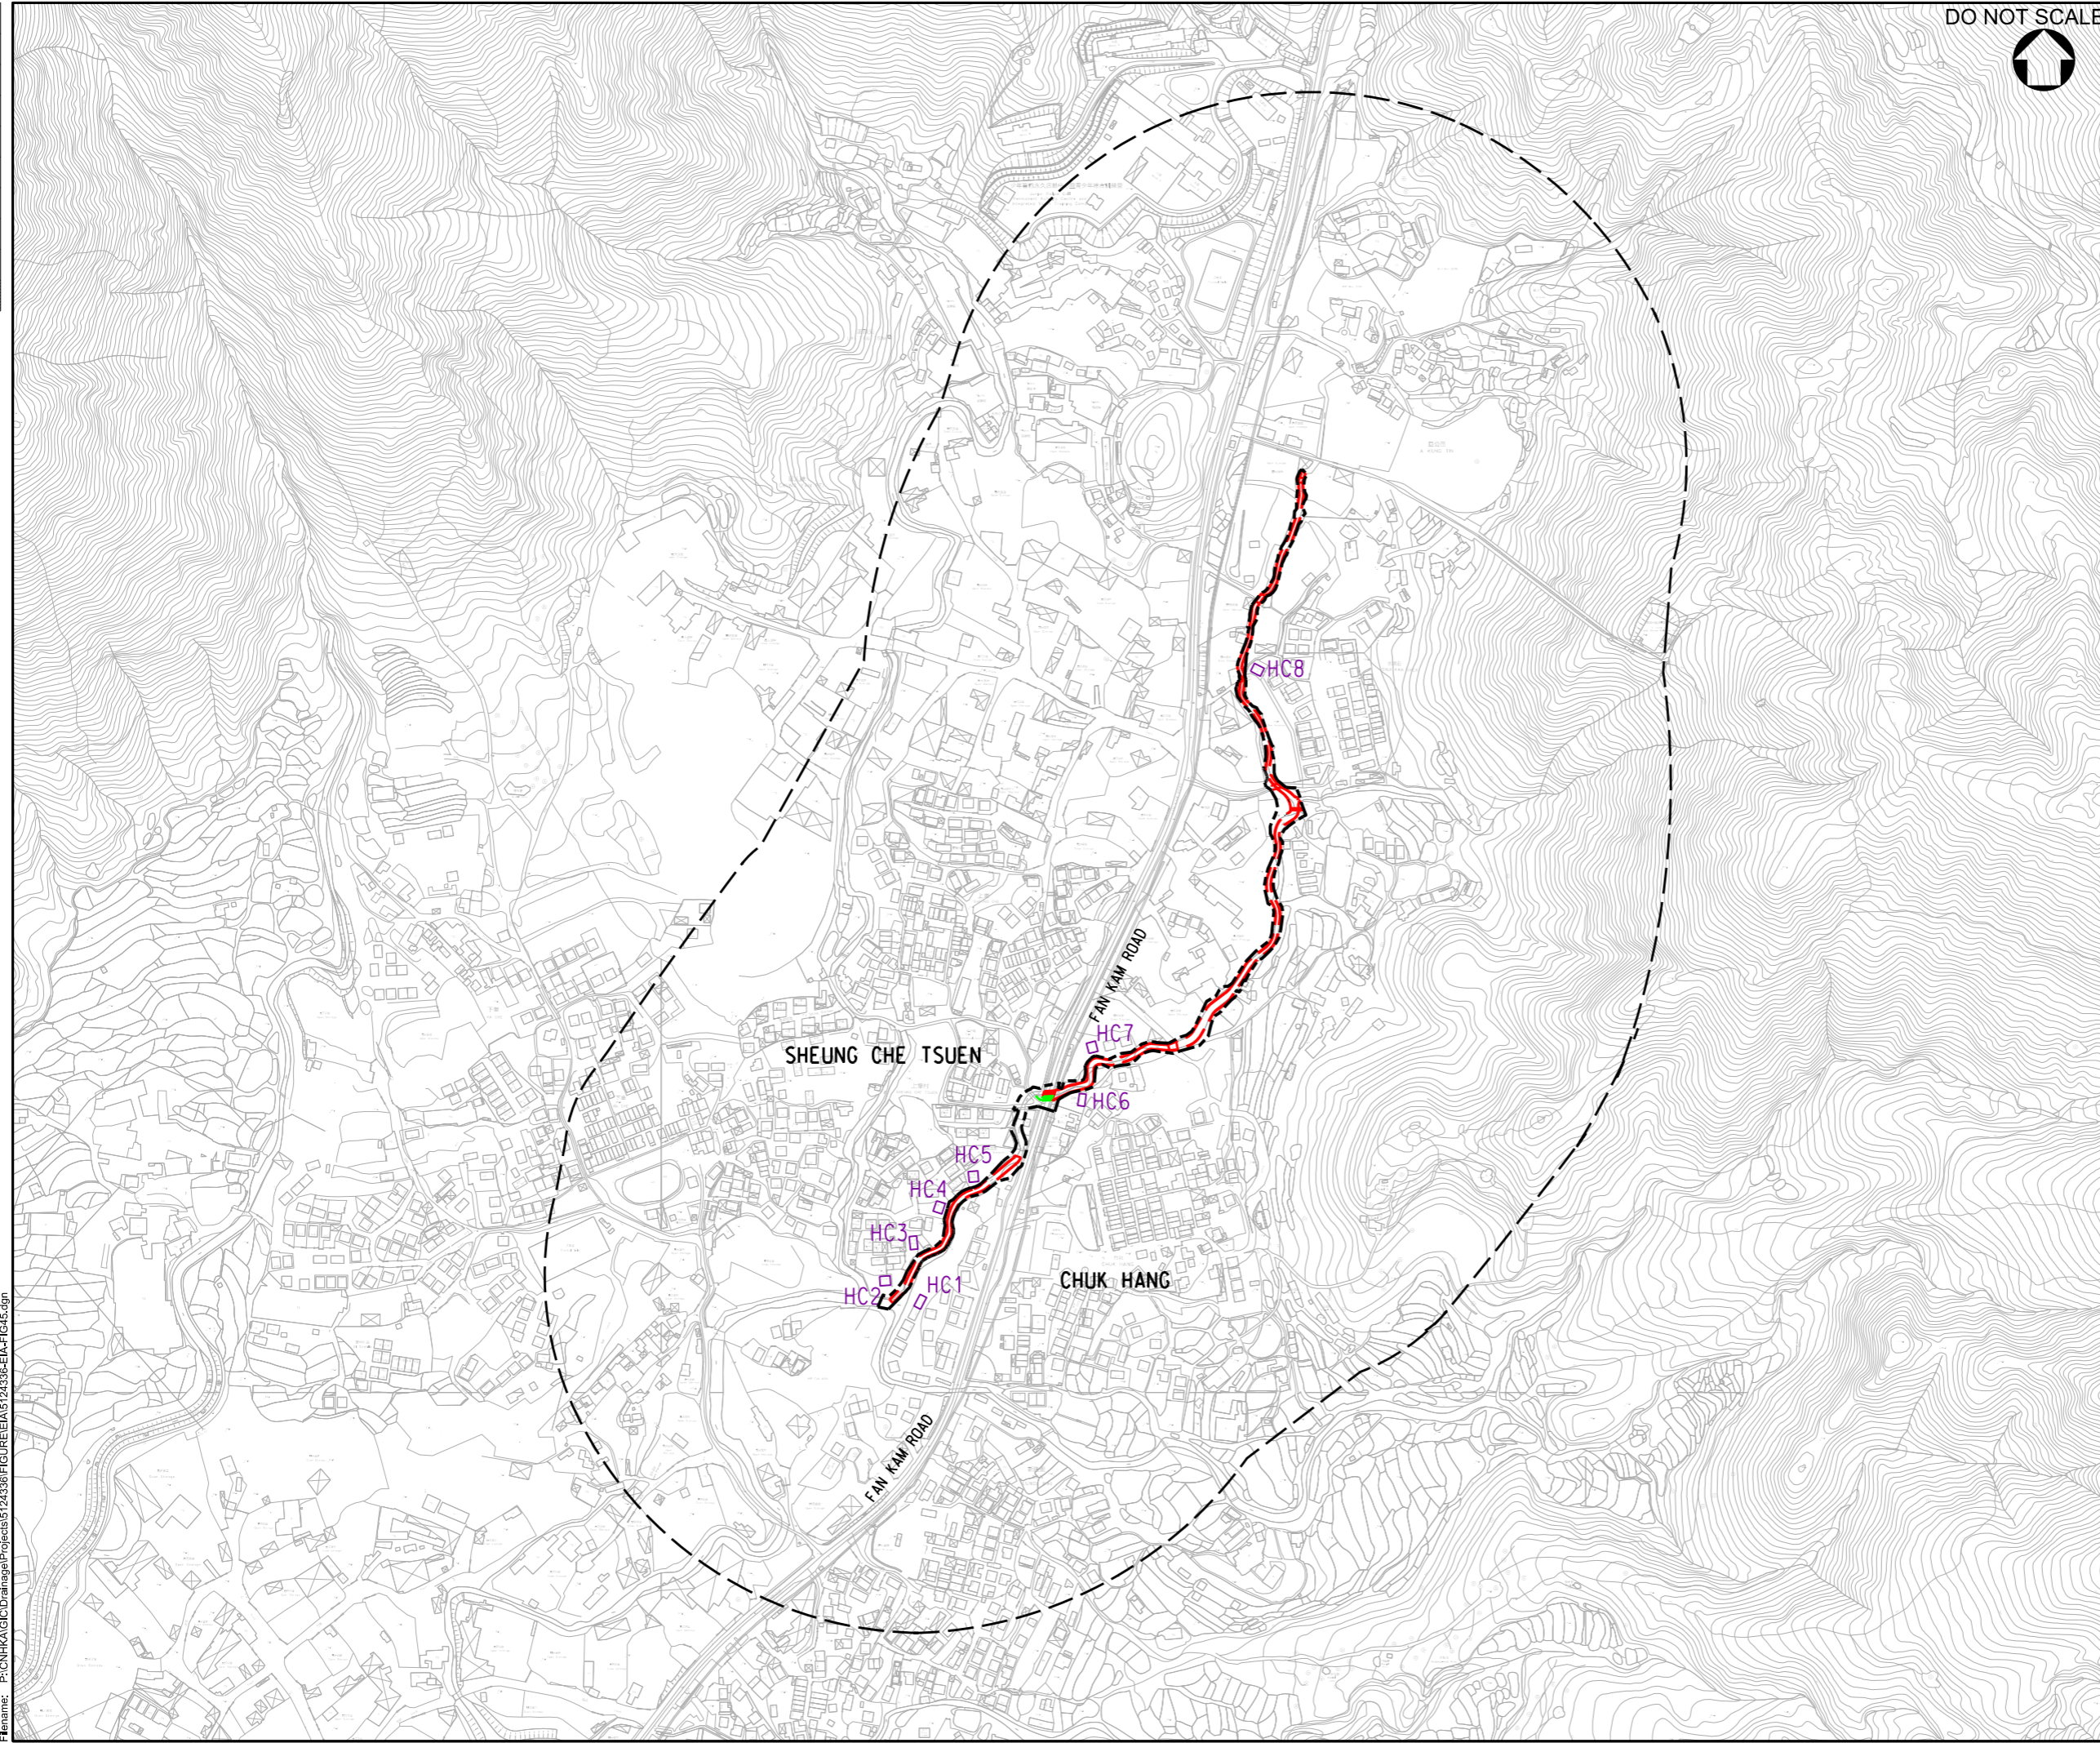

Rev.	Date	Description	By	Chkd	App'd
C	11/20	UPDATE ALIGNMENT		WSL	WCTT WKML
B	04/19	THIRD ISSUE		WSL	WCTT JEC
A	04/18	SECOND ISSUE		WSL	WCTT JEC
-	08/17	FIRST ISSUE		WSL	WCTT JEC

Drawing Status: **DETAILED DESIGN**



渠務署  
Drainage Services Department

工程管理部  
Project Management Division

DRAINAGE IMPROVEMENT WORKS  
IN YUEN LONG STAGE 1 - INVESTIGATION,  
DESIGN AND CONSTRUCTION  
CE 22/2013 (DS)

LOCATION OF REPRESENTATIVE  
NOISE SENSITIVE RECEIVERS  
AT HA CHE

Scale	Designed	Drawn	Checked	Authorised
1 : 5000	WSL	AC	WCTT	JEC
Original Size	Date	Date	Date	Date
A3	AUG 2017	AUG 2017	AUG 2017	AUG 2017

Drawing Number: **FIGURE 4.5** C

User name: CHEU8306 Date: 1/6/2021 Time: 9:48:11 AM  
Filename: P:\CN\KALC\Drainage\Projects\5124336\FIGURE\EA\5124336-EIA-FIG4.5.dgn