


User name: CHOW1748 Date: 30-Jan-20 Time: 4:15:12 PM
 Filename: P:\CNHKA\Environment\PROJECT\Hong Kong\INTERNAL\5124336 DSD Drainage Improvement Works in Yuen Long Stage 1\115.00 Project Deliverables\EM&A Manual\201909\Revised EM&A\Figures\dm\EM_A Figure 4_6.dgn

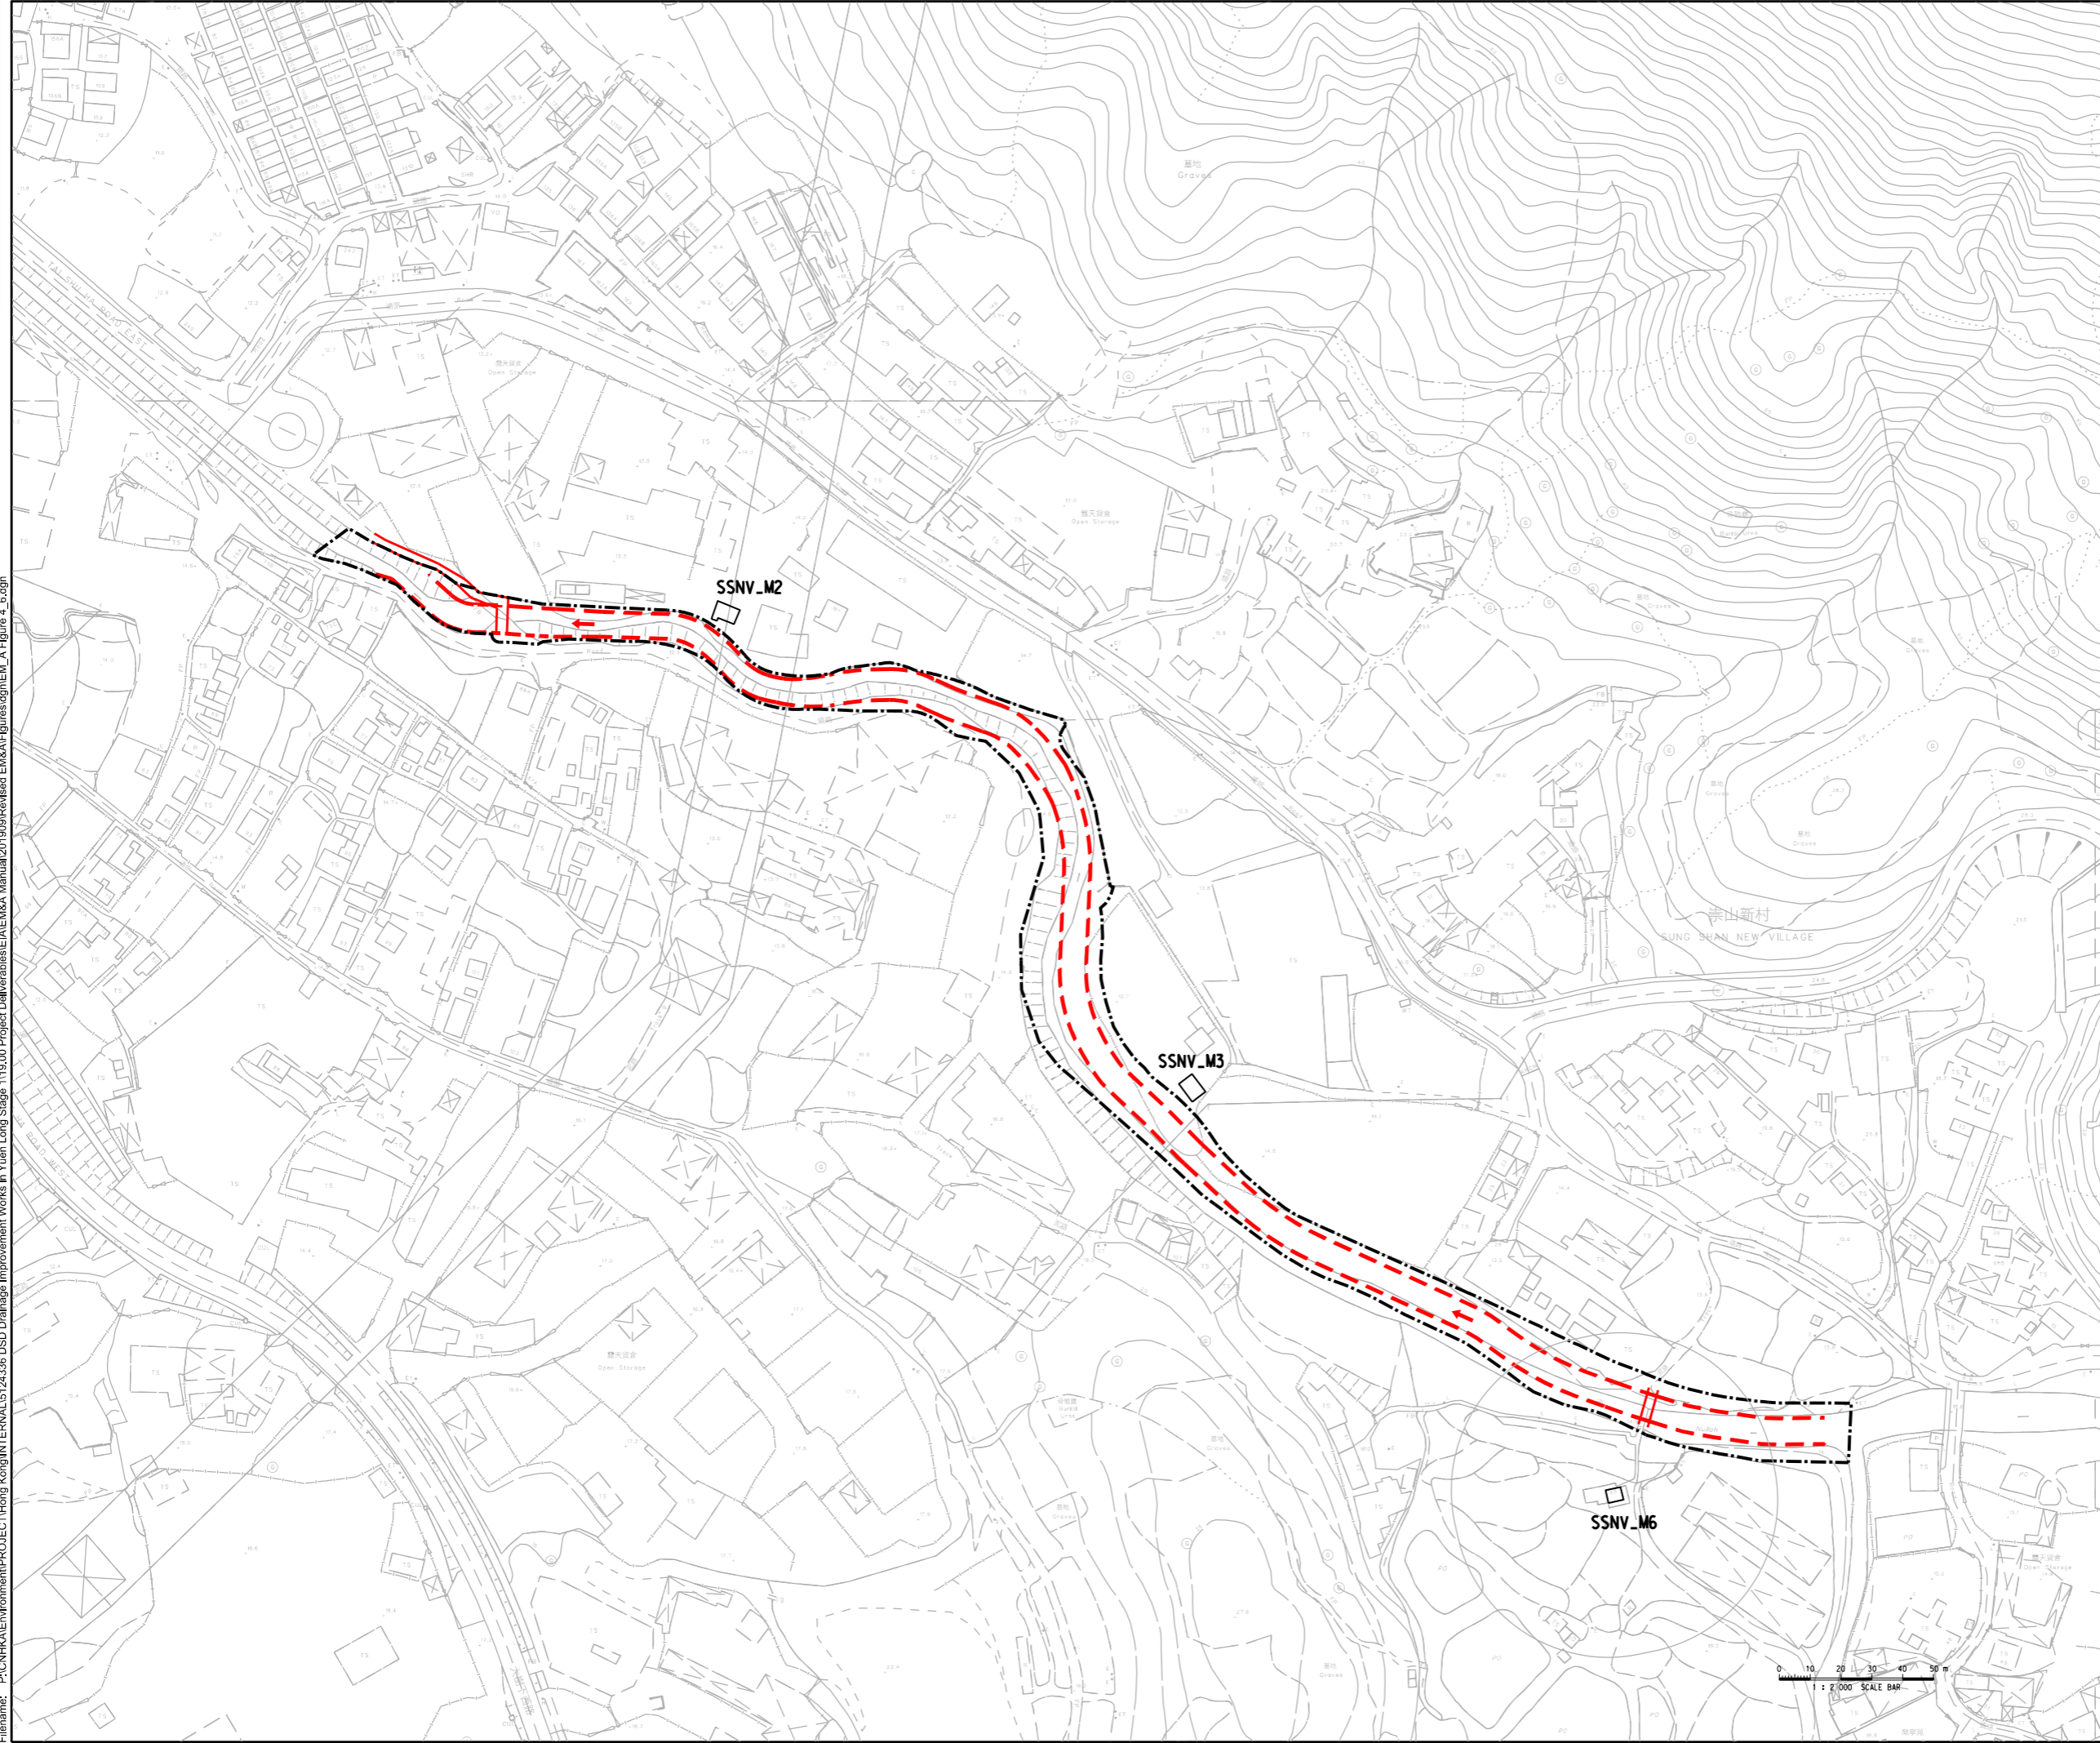

LEGEND

- PROJECT WORK BOUNDARY
- PROPOSED DRAINAGE WORKS
- SSNV_M2
□ NOISE MONITORING STATION

Rev.	Date	Description	By	Chkd	App'd
Drawing Status					Suitability
INVESTIGATION					=

ATKINS


渠務署
 Drainage Services Department
 工程管理部
 Project Management Division

Project Title
**DRAINAGE IMPROVEMENT WORKS
 IN YUEN LONG STAGE 1 - INVESTIGATION,
 DESIGN AND CONSTRUCTION
 CE 22/2013 (DS)**


Drawing Title
**LOCATIONS OF
 NOISE MONITORING STATION
 AT SUNG SHAN NEW VILLAGE**

Scale	Designed	Drawn	Checked	Authorised
1:2000	GK	RC	RC	RC
Original Size	Date	Date	Date	Date
A3	MAY 2019	MAY 2019	MAY 2019	MAY 2019

Drawing Number **FIGURE 4.6** Revision **01**

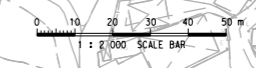

User name: CHOW1748 Date: 30-Jan-20 Time: 4:02:02 PM
 Filename: P:\CNHKA\Environment\PROJECT\Hong Kong\INTERNAL\5124336_DSD_Drainage Improvement\Works in Yuen Long Stage 1\115.00 Project Deliverables\EM&A\Figures\dm\EM_A Figure 4.7.dgn

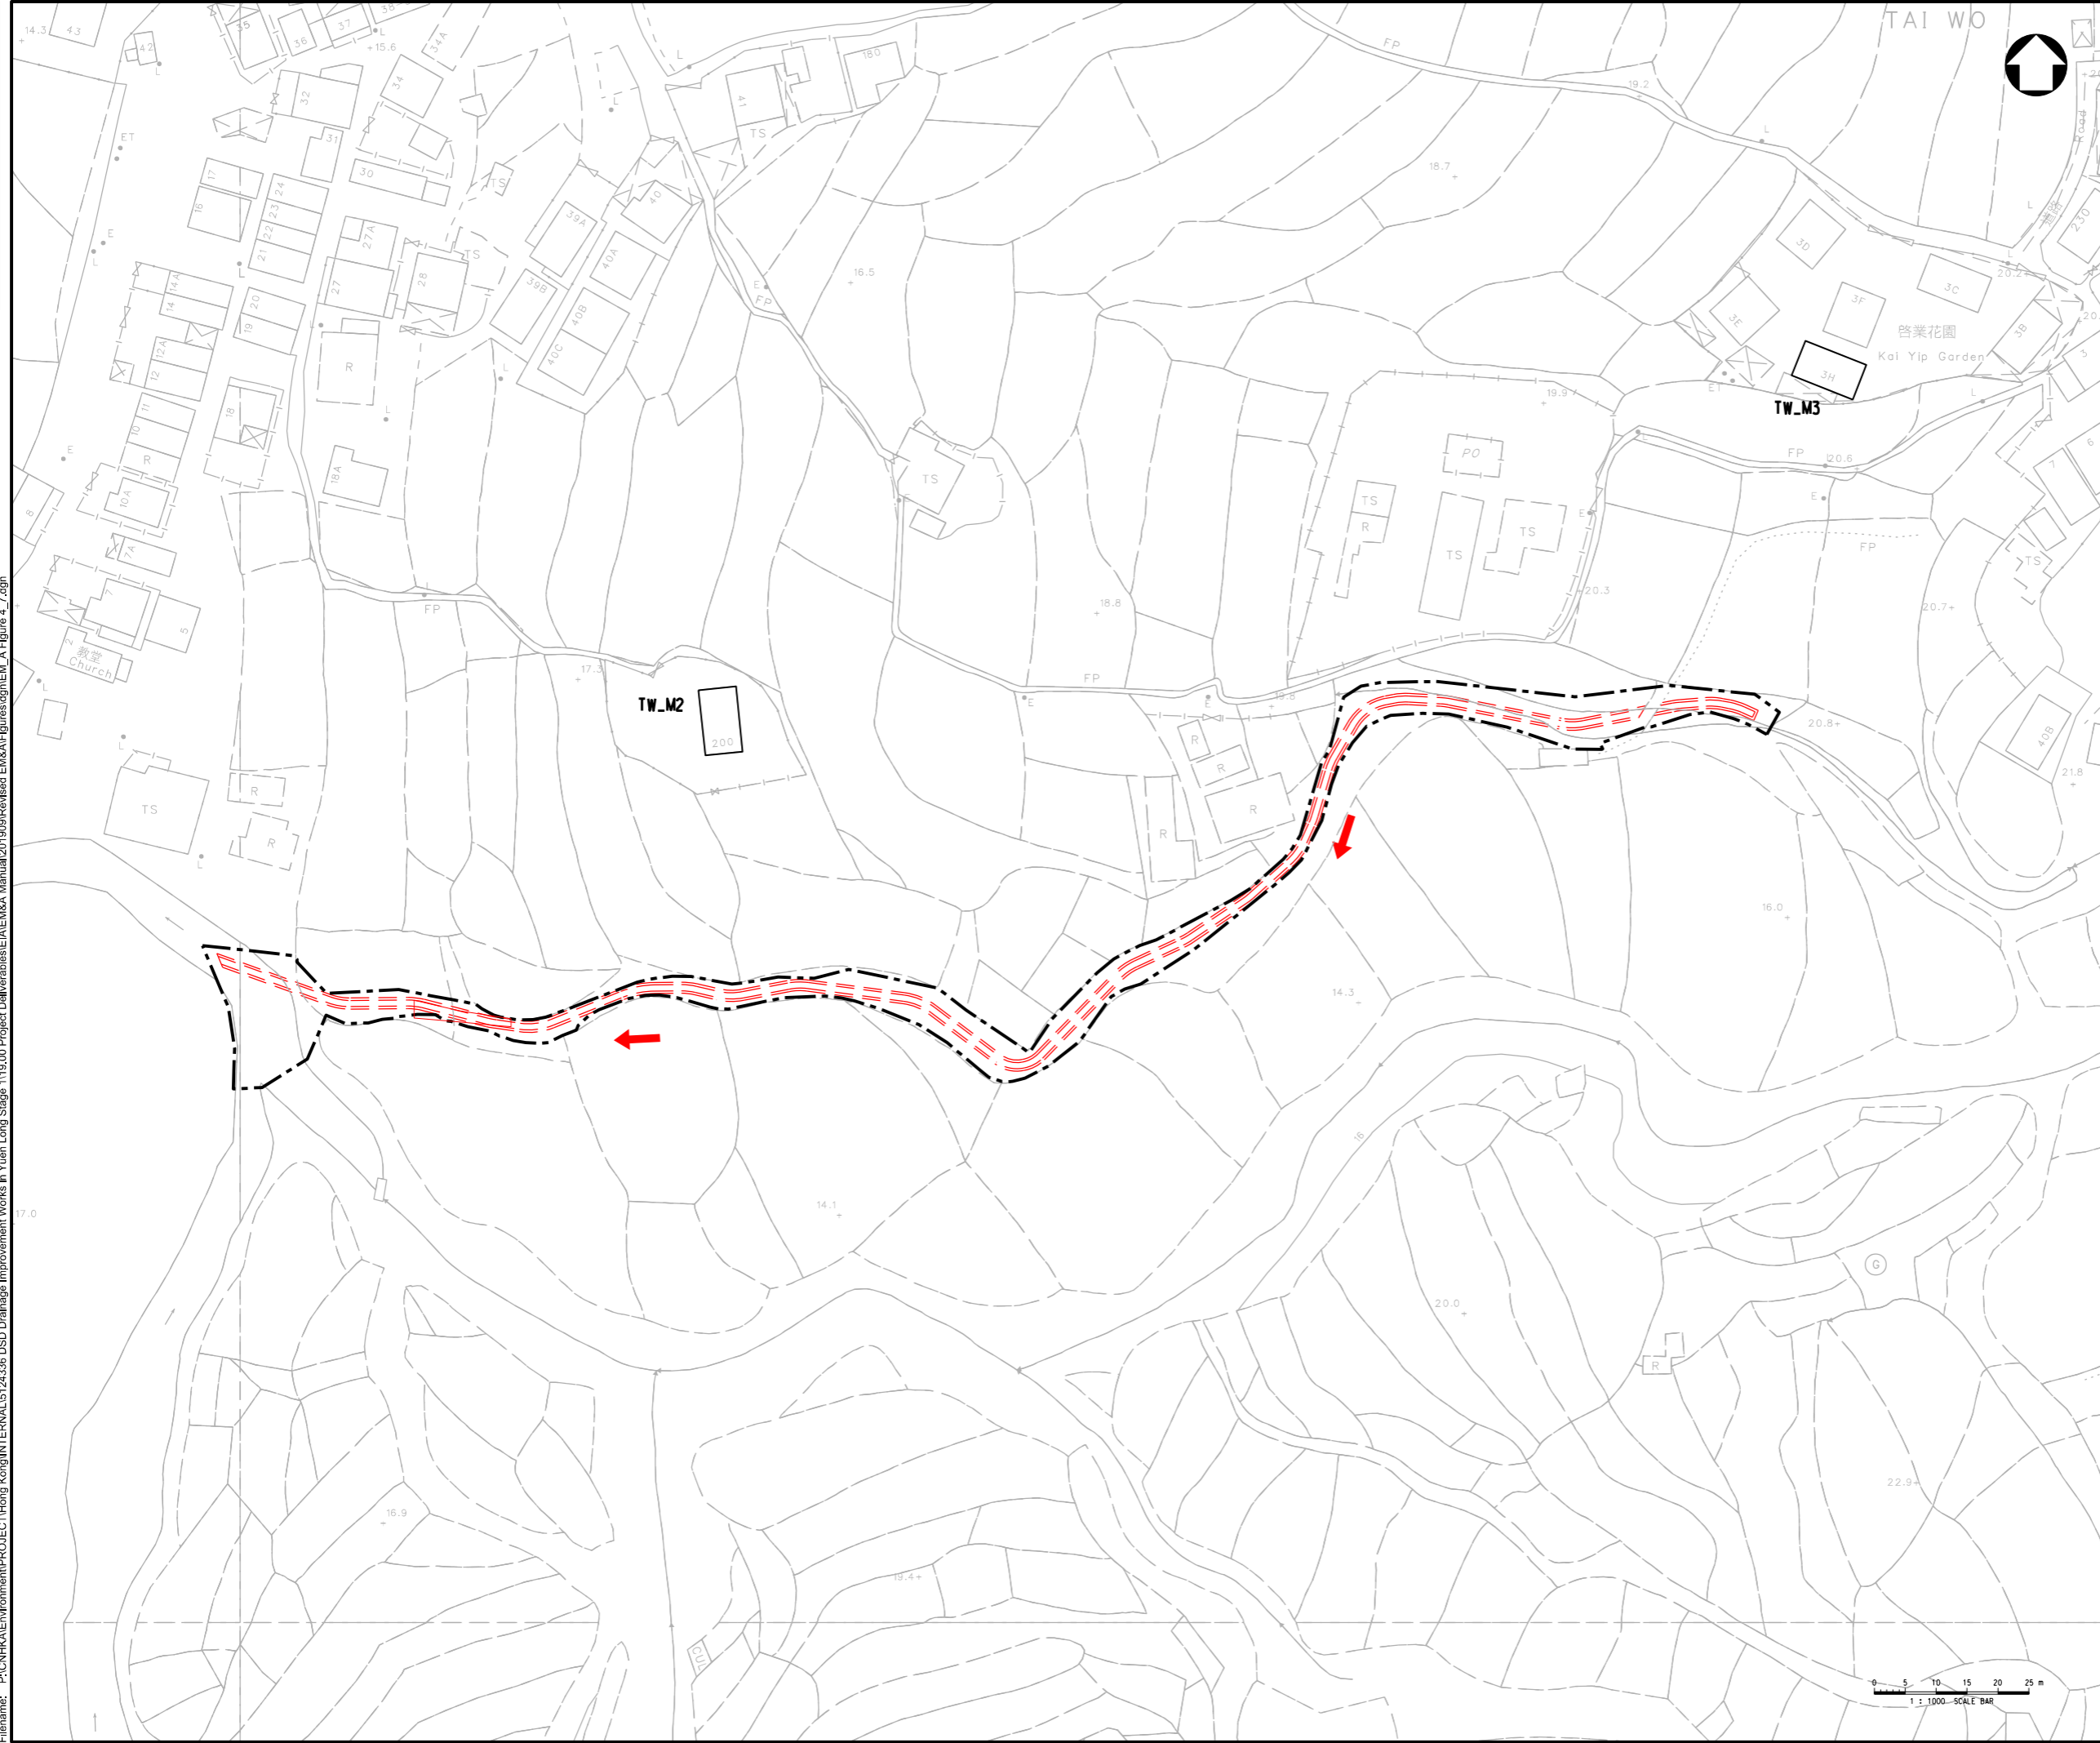

LEGEND

- PROJECT WORK BOUNDARY
- PROPOSED DRAINAGE WORKS
- TW_M2
- NOISE MONITORING STATION

Rev.	Date	Description	By	Chk'd	App'd

Drawing Status: **INVESTIGATION** Suitability: =



Client: 渠務署
 Drainage Services Department
 工程管理部
 Project Management Division

Project Title: **DRAINAGE IMPROVEMENT WORKS IN YUEN LONG STAGE 1 - INVESTIGATION, DESIGN AND CONSTRUCTION CE 22/2013 (DS)**


Drawing Title: **LOCATIONS OF NOISE MONITORING STATION AT TAI WO**

Scale	Designed	Drawn	Checked	Authorised
1:1000	GK	RC	RC	RC
Original Size	Date	Date	Date	Date
A3	MAY 2019	MAY 2019	MAY 2019	MAY 2019




Drawing Number: **FIGURE 4.7** Revision: **01**

100
10
0
Millimetres

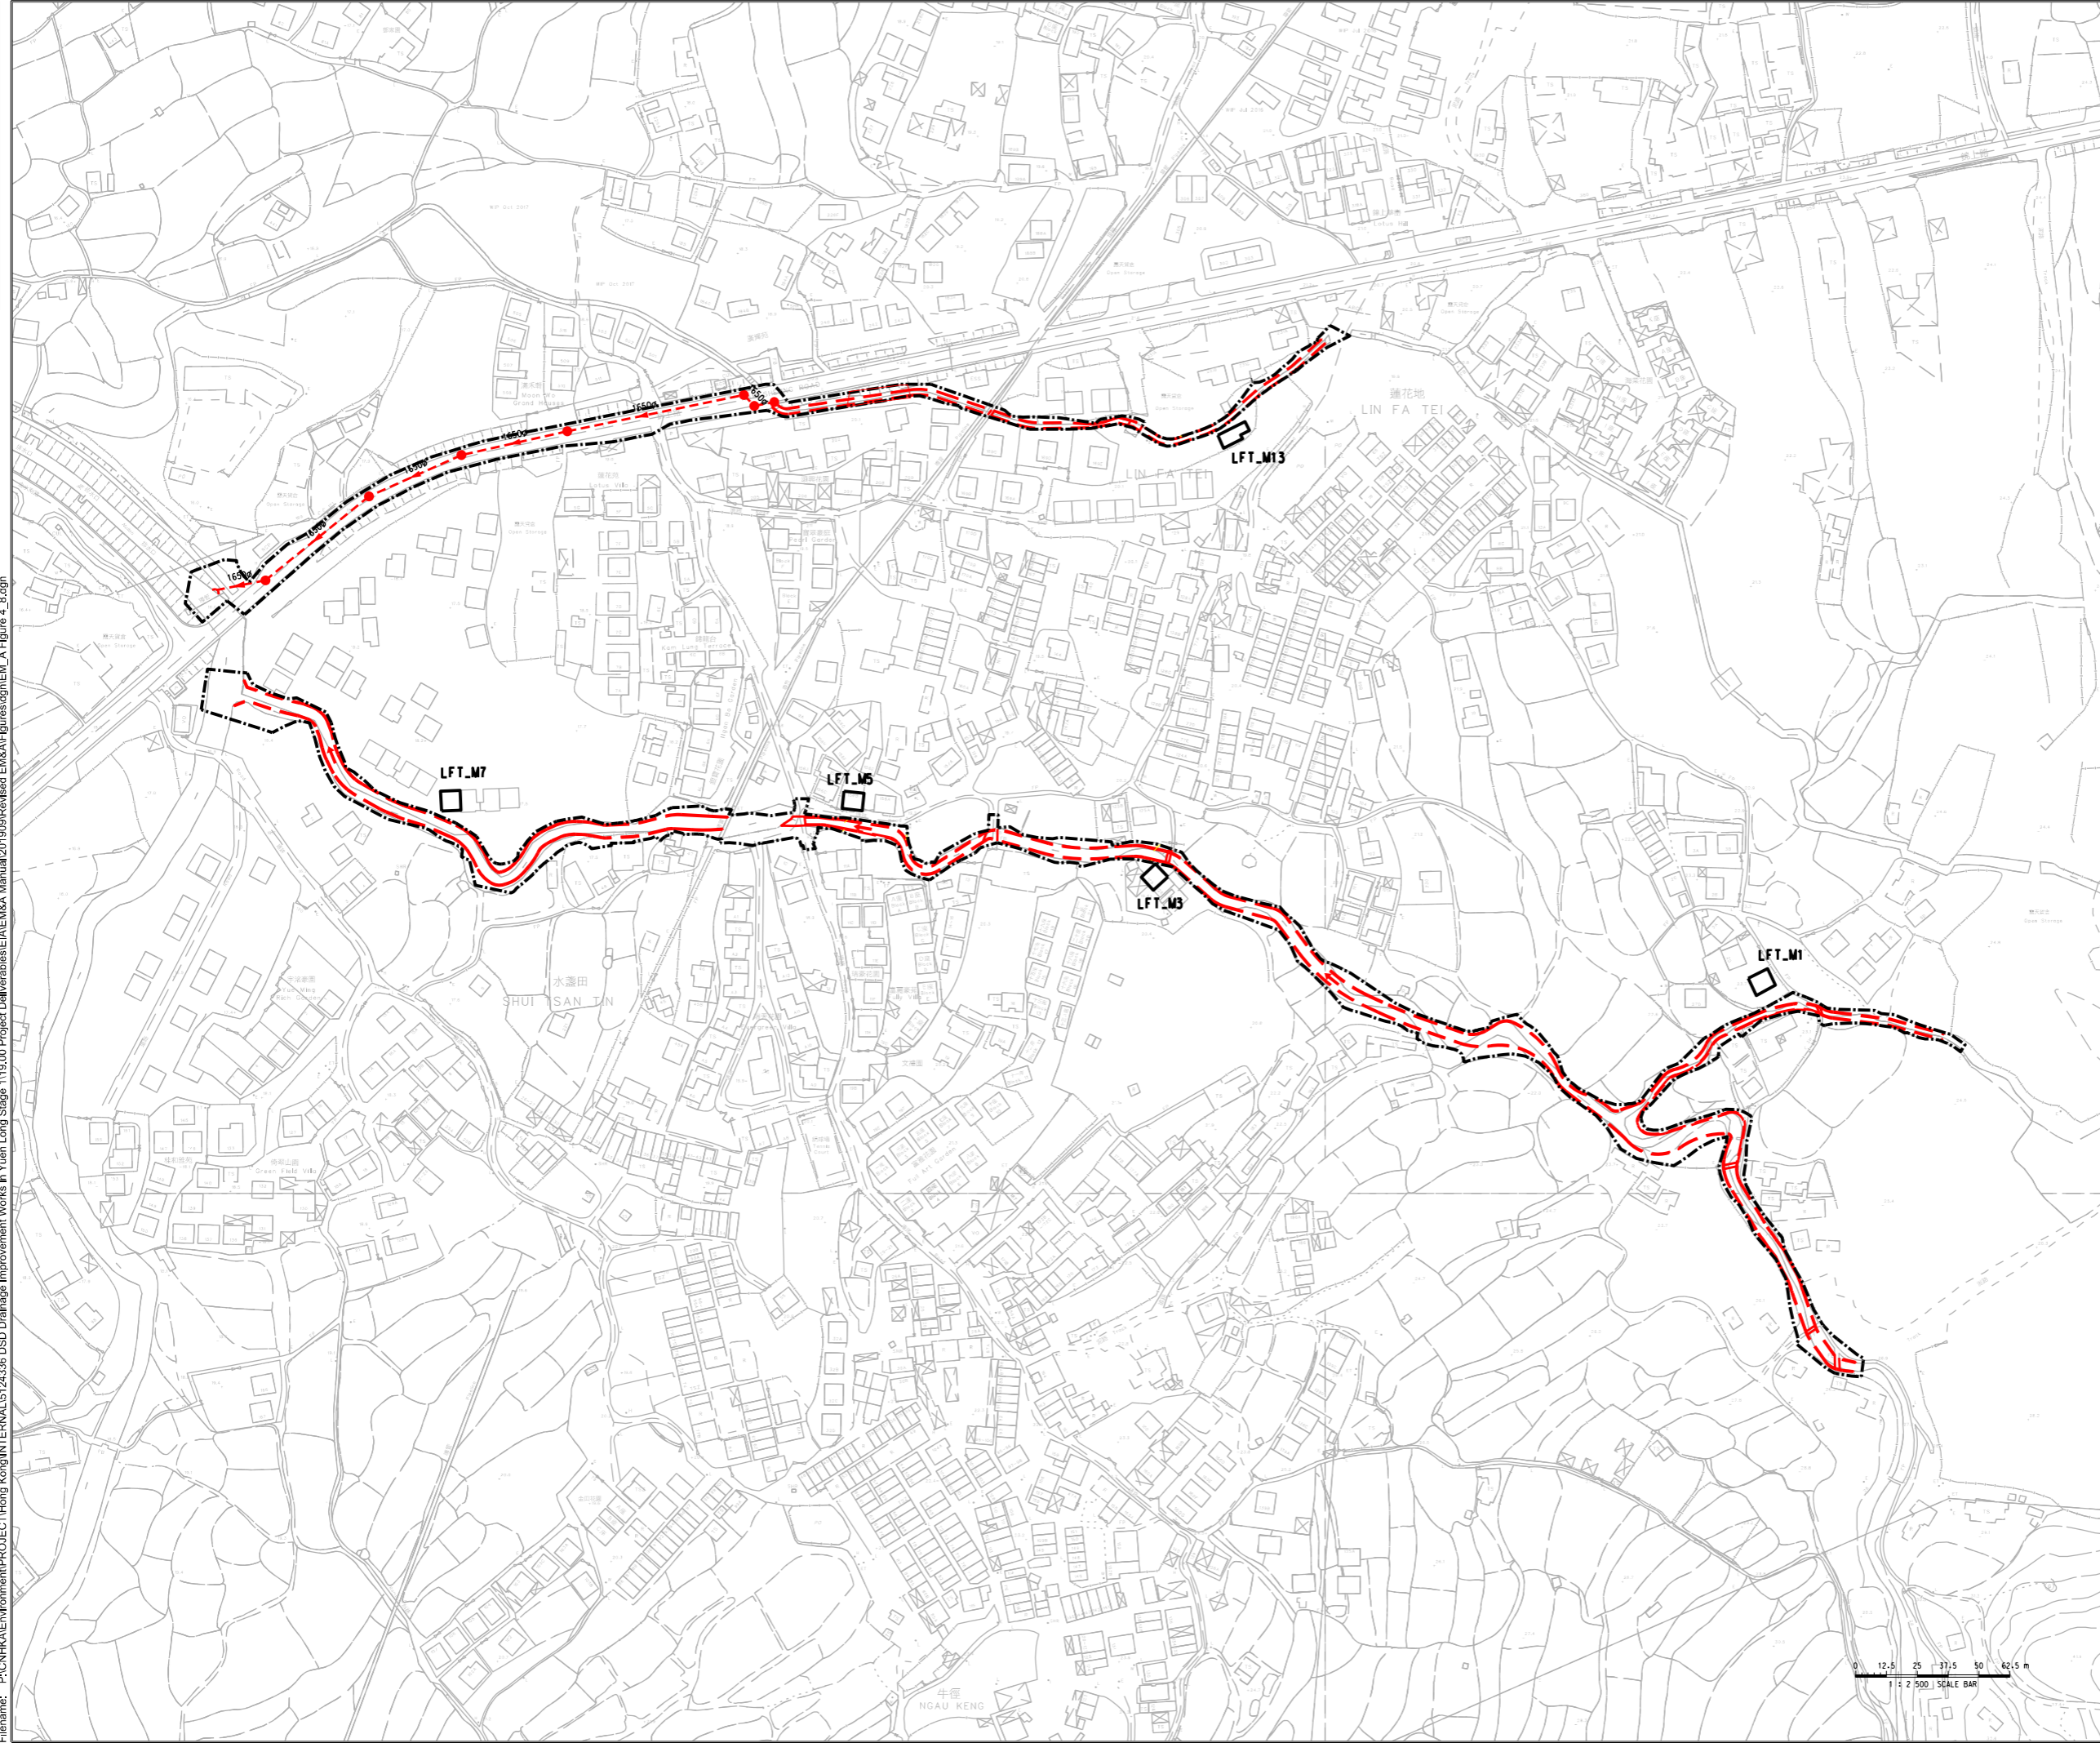User name: CHOW1748 Date: 30-Jan-20 Time: 4:45:02 PM
 Filename: P:\CNHKA\Environment\PROJECT\Hong Kong\INTERNAL\5124336 DSD Drainage Improvement Works in Yuen Long Stage 1\115.00 Project Deliverables\EIA\EM&A Manual\201909\Revised EM&A\Figures\dm\EM_A Figure 4_8.dgn



LEGEND

-  PROJECT WORK BOUNDARY
-  PROPOSED DRAINAGE WORKS
-  LFT.M1
NOISE MONITORING STATION

Rev.	Date	Description	By	Chk'd	App'd

Drawing Status	INVESTIGATION	Suitability	=
----------------	----------------------	-------------	---



Client
 渠務署
 Drainage Services Department
 工程管理部
 Project Management Division


Project Title
**DRAINAGE IMPROVEMENT WORKS
 IN YUEN LONG STAGE 1 - INVESTIGATION,
 DESIGN AND CONSTRUCTION
 CE 22/2013 (DS)**

Drawing Title
**LOCATIONS OF
 NOISE MONITORING STATION
 AT LIN FA TEI**

Scale	Designed	Drawn	Checked	Authorised
1:2500	GK	RC	RC	RC
Original Size	Date	Date	Date	Date
A3	APR 2019	APR 2019	APR 2019	APR 2019

Drawing Number	FIGURE 4.8	Revision	01
----------------	-------------------	----------	-----------

User name: CHOW1748 Date: 30-Jan-20 Time: 4:44:26 PM
 Filename: P:\CN\KAE\Environment\PROJECT\Hong Kong\INTERNAL\512436 DSD\Drawings\Improvement Works in Yuen Long Stage 1\115.00 Project Deliverables\EM&A Manual\201909\Revised EM&A\Figures\dm\EM_A Figure 4_9.dgn

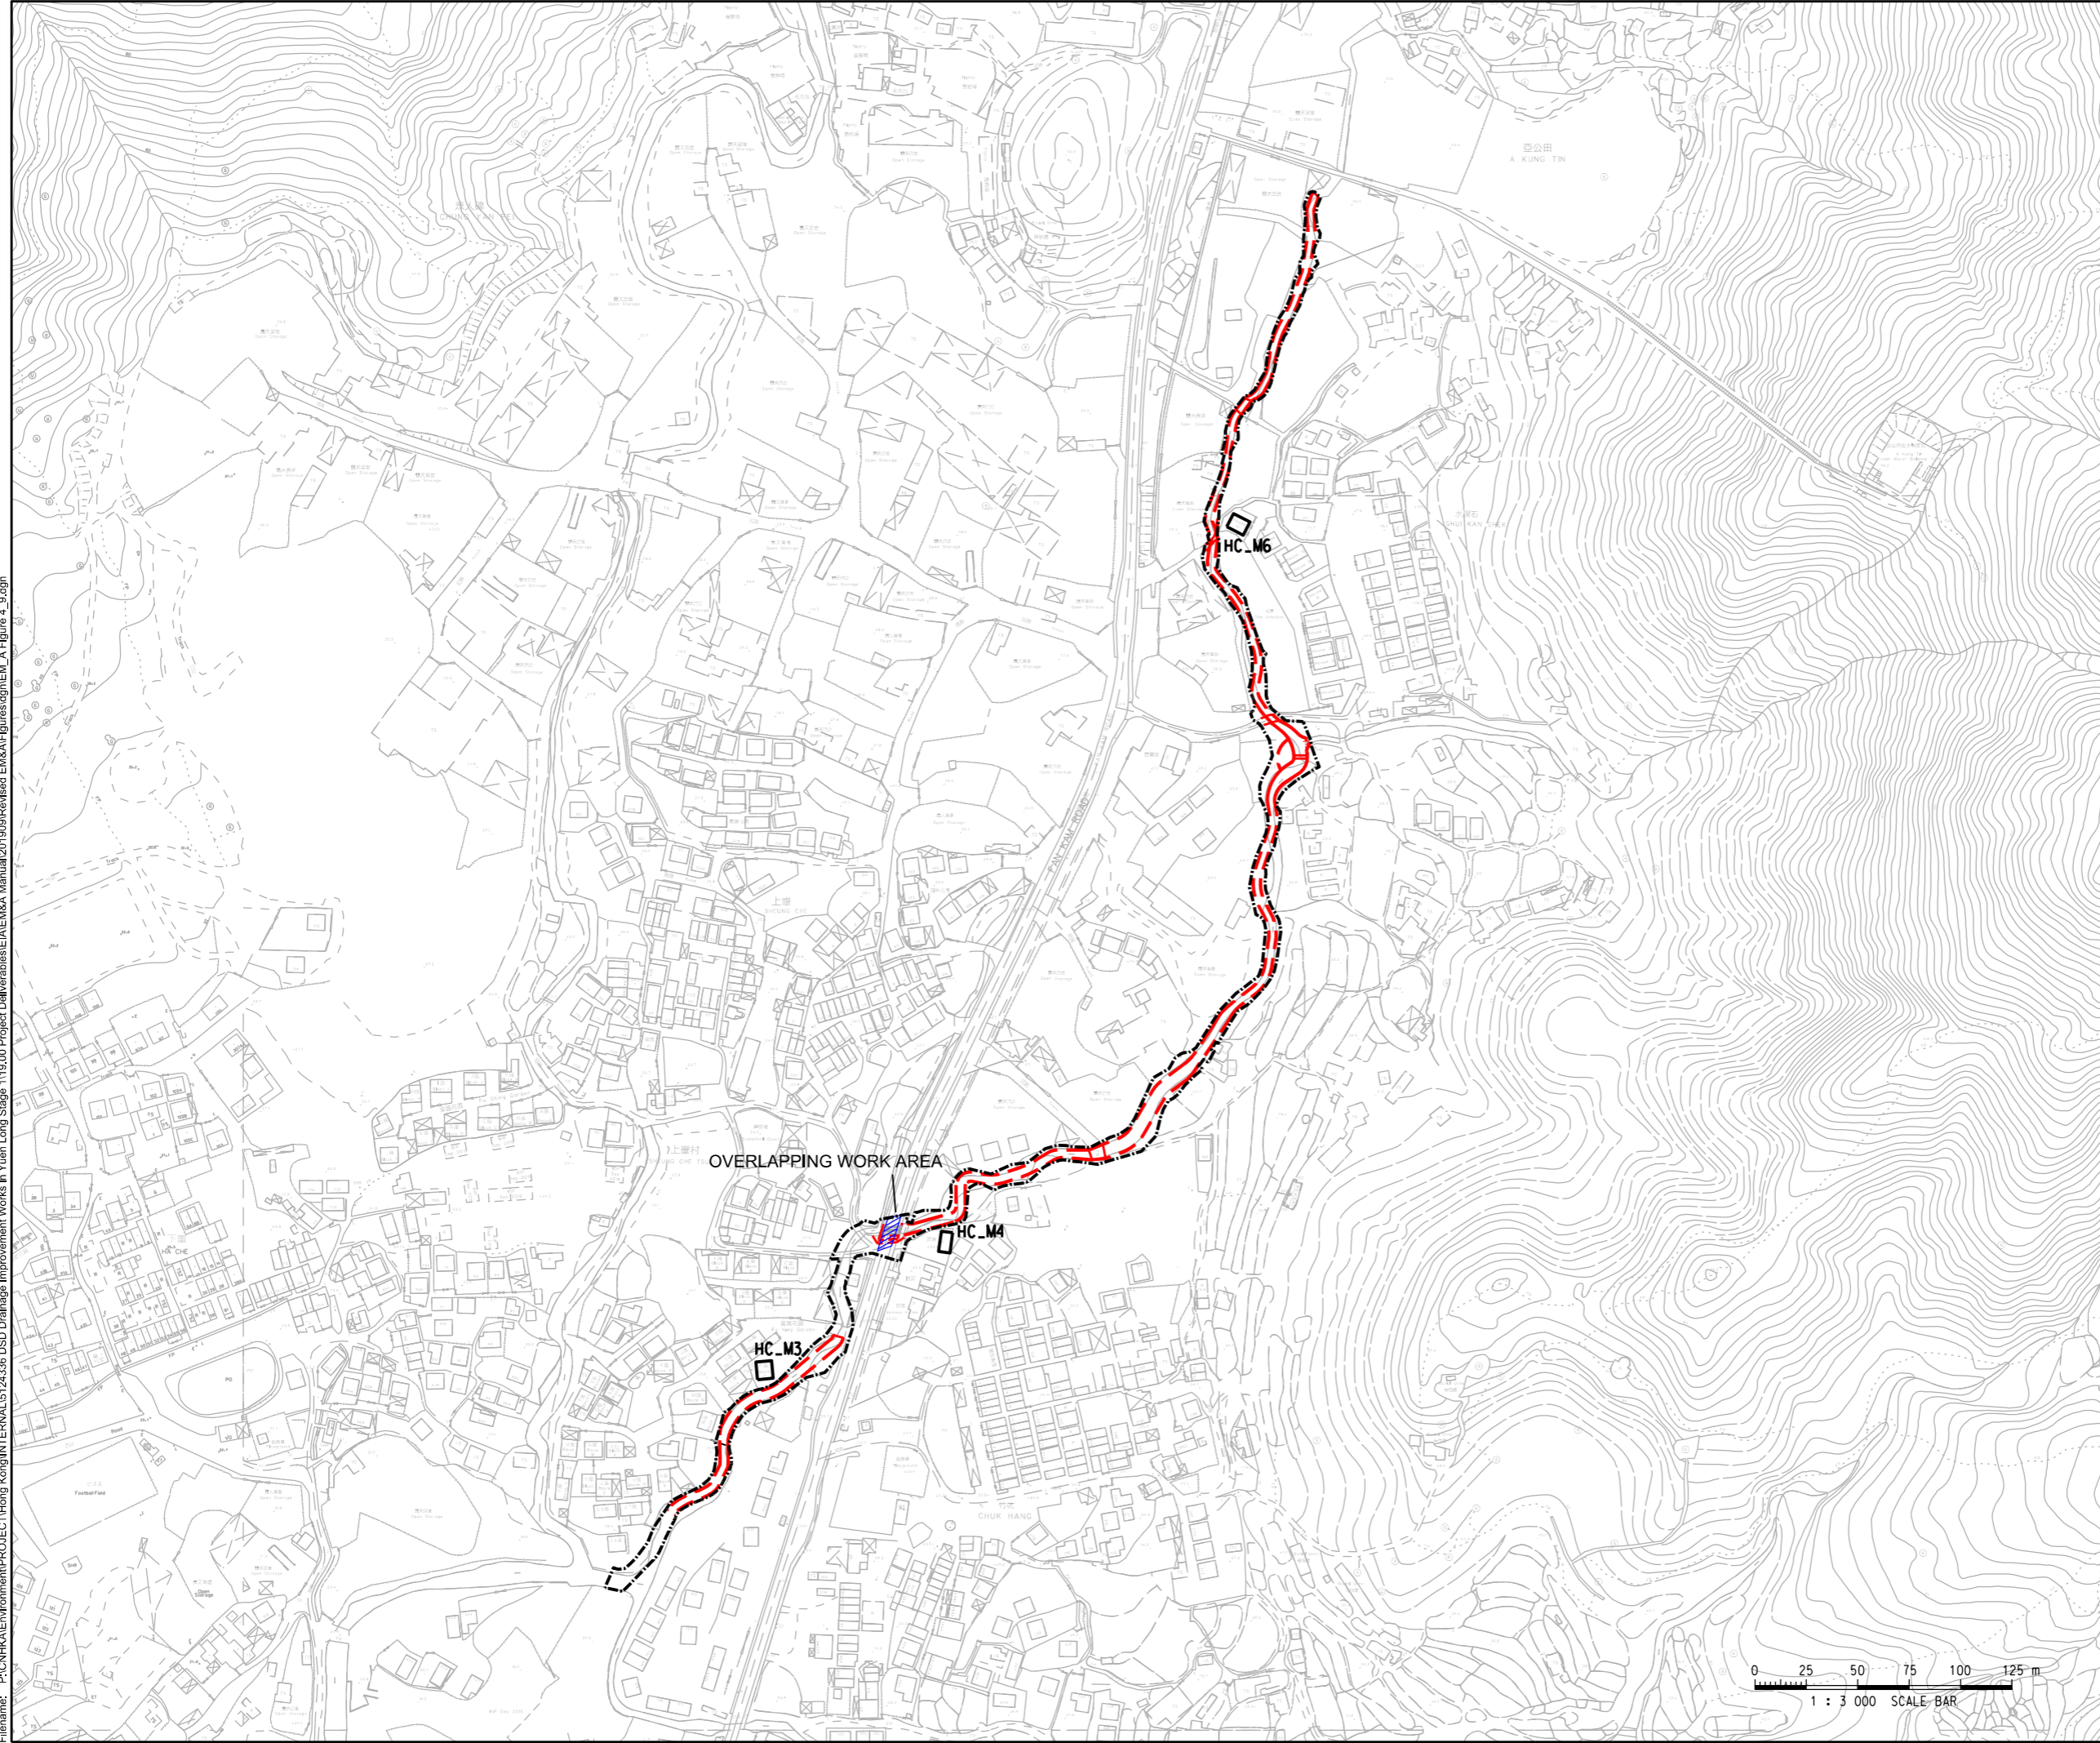

- LEGEND**
- PROJECT WORK BOUNDARY
 - PROPOSED DRAINAGE WORKS
 - HC_M6 NOISE MONITORING STATION
 - POTENTIAL OVERLAPPING WORK AREA WITH AGREEMENT NO. CE 61/2012 (HY) - IMPROVEMENT TO FAN KAM ROAD - INVESTIGATION

Rev.	Date	Description	By	Chkd	App'd

Drawing Status: **INVESTIGATION** Suitability:



Client: **渠務署**
 Drainage Services Department
 工程管理部
 Project Management Division

Project Title: **DRAINAGE IMPROVEMENT WORKS IN YUEN LONG STAGE 1 - INVESTIGATION, DESIGN AND CONSTRUCTION CE 22/2013 (DS)**

Drawing Title: **LOCATIONS OF NOISE MONITORING STATION AT HA CHE**

Scale	Designed	Drawn	Checked	Authorised
1:3000	GK	RC	RC	RC
Original Size	Date	Date	Date	Date
A3	APR 2019	APR 2019	APR 2019	APR 2019

Drawing Number: **FIGURE 4.9** Revision: **01**