

© Copyright by Black & Veatch Hong Kong Limited

Map data reproduced with permission of the Director of Lands  
© Hong Kong Special Administrative Region Government

	Designed	Reviewed	Drawn	Checked
Initial	SL	AH	CSO	SC
Date	SEP 2020	SEP 2020	SEP 2020	SEP 2020
Revision	Date	Description	Initial	
-	-	-	-	-

Key Plan

Agreement No. CE 93/2017 (DS)

Project Title

**Yuen Long Barrage Scheme -  
Investigation, Design  
and Construction**

Figure Title

**Existing Conditions of  
the Barrage Site**

Drawing No. Appendix 6.4-A	Scale 1:4,000 @ A3
-------------------------------	-----------------------


Client

香港特別行政區政府渠務署  
THE GOVERNMENT OF THE  
HONG KONG  
SPECIAL ADMINISTRATIVE REGION  
DRAINAGE SERVICES DEPARTMENT

Consultant

**BLACK & VEATCH**



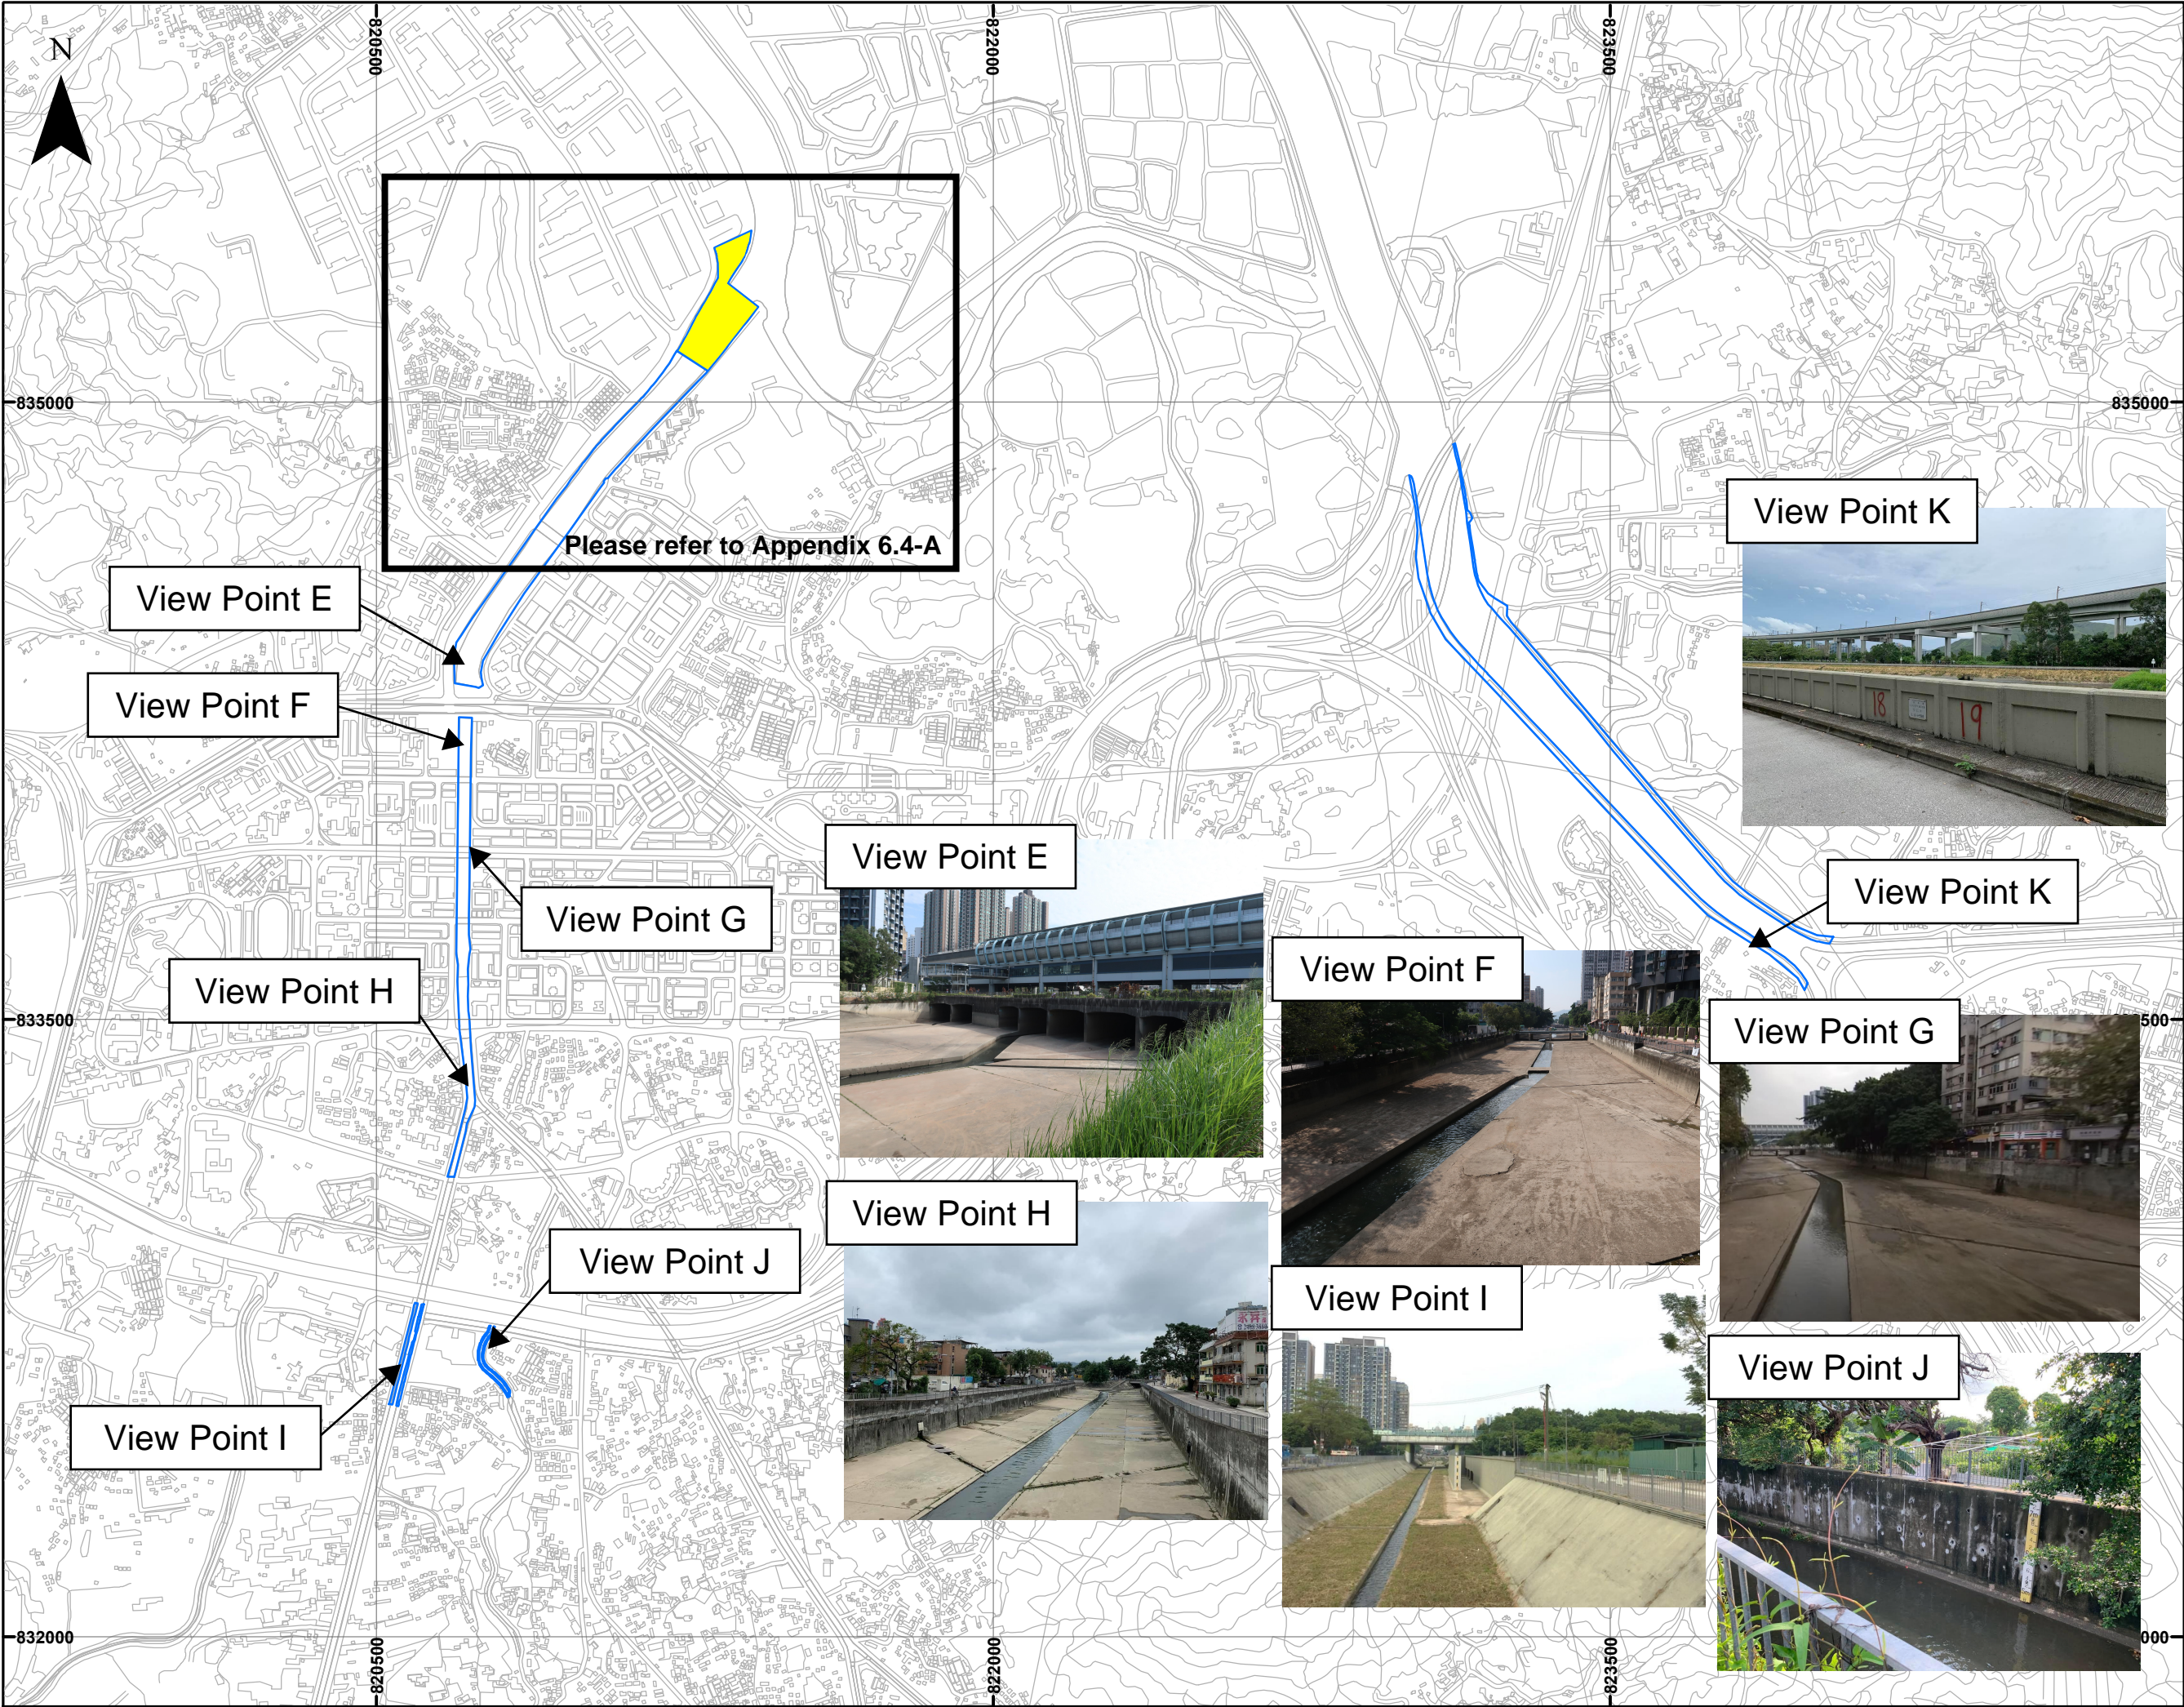

© Copyright by Black & Veatch Hong Kong Limited

Map data reproduced with permission of the Director of Lands  
© Hong Kong Special Administrative Region Government

	Designed	Reviewed	Drawn	Checked
Initial	SL	AH	HTC	SC
Date	DEC 2020	DEC 2020	DEC 2020	DEC 2020
Revision	Date	Description	Initial	
-	-	-	-	-

**Legend**

Project Boundary

Proposed Barrage

Key Plan

Agreement No. CE 93/2017 (DS)

Project Title

**Yuen Long Barrage Scheme -  
Investigation, Design  
and Construction**

Figure Title

**Existing Conditions of  
Other Portions of Site**

Drawing No.	Scale
Appendix 6.4-B	1:15,000 @ A3

Client

香港特別行政區政府渠務署  
THE GOVERNMENT OF THE  
HONG KONG  
SPECIAL ADMINISTRATIVE REGION  
DRAINAGE SERVICES DEPARTMENT

Consultant