


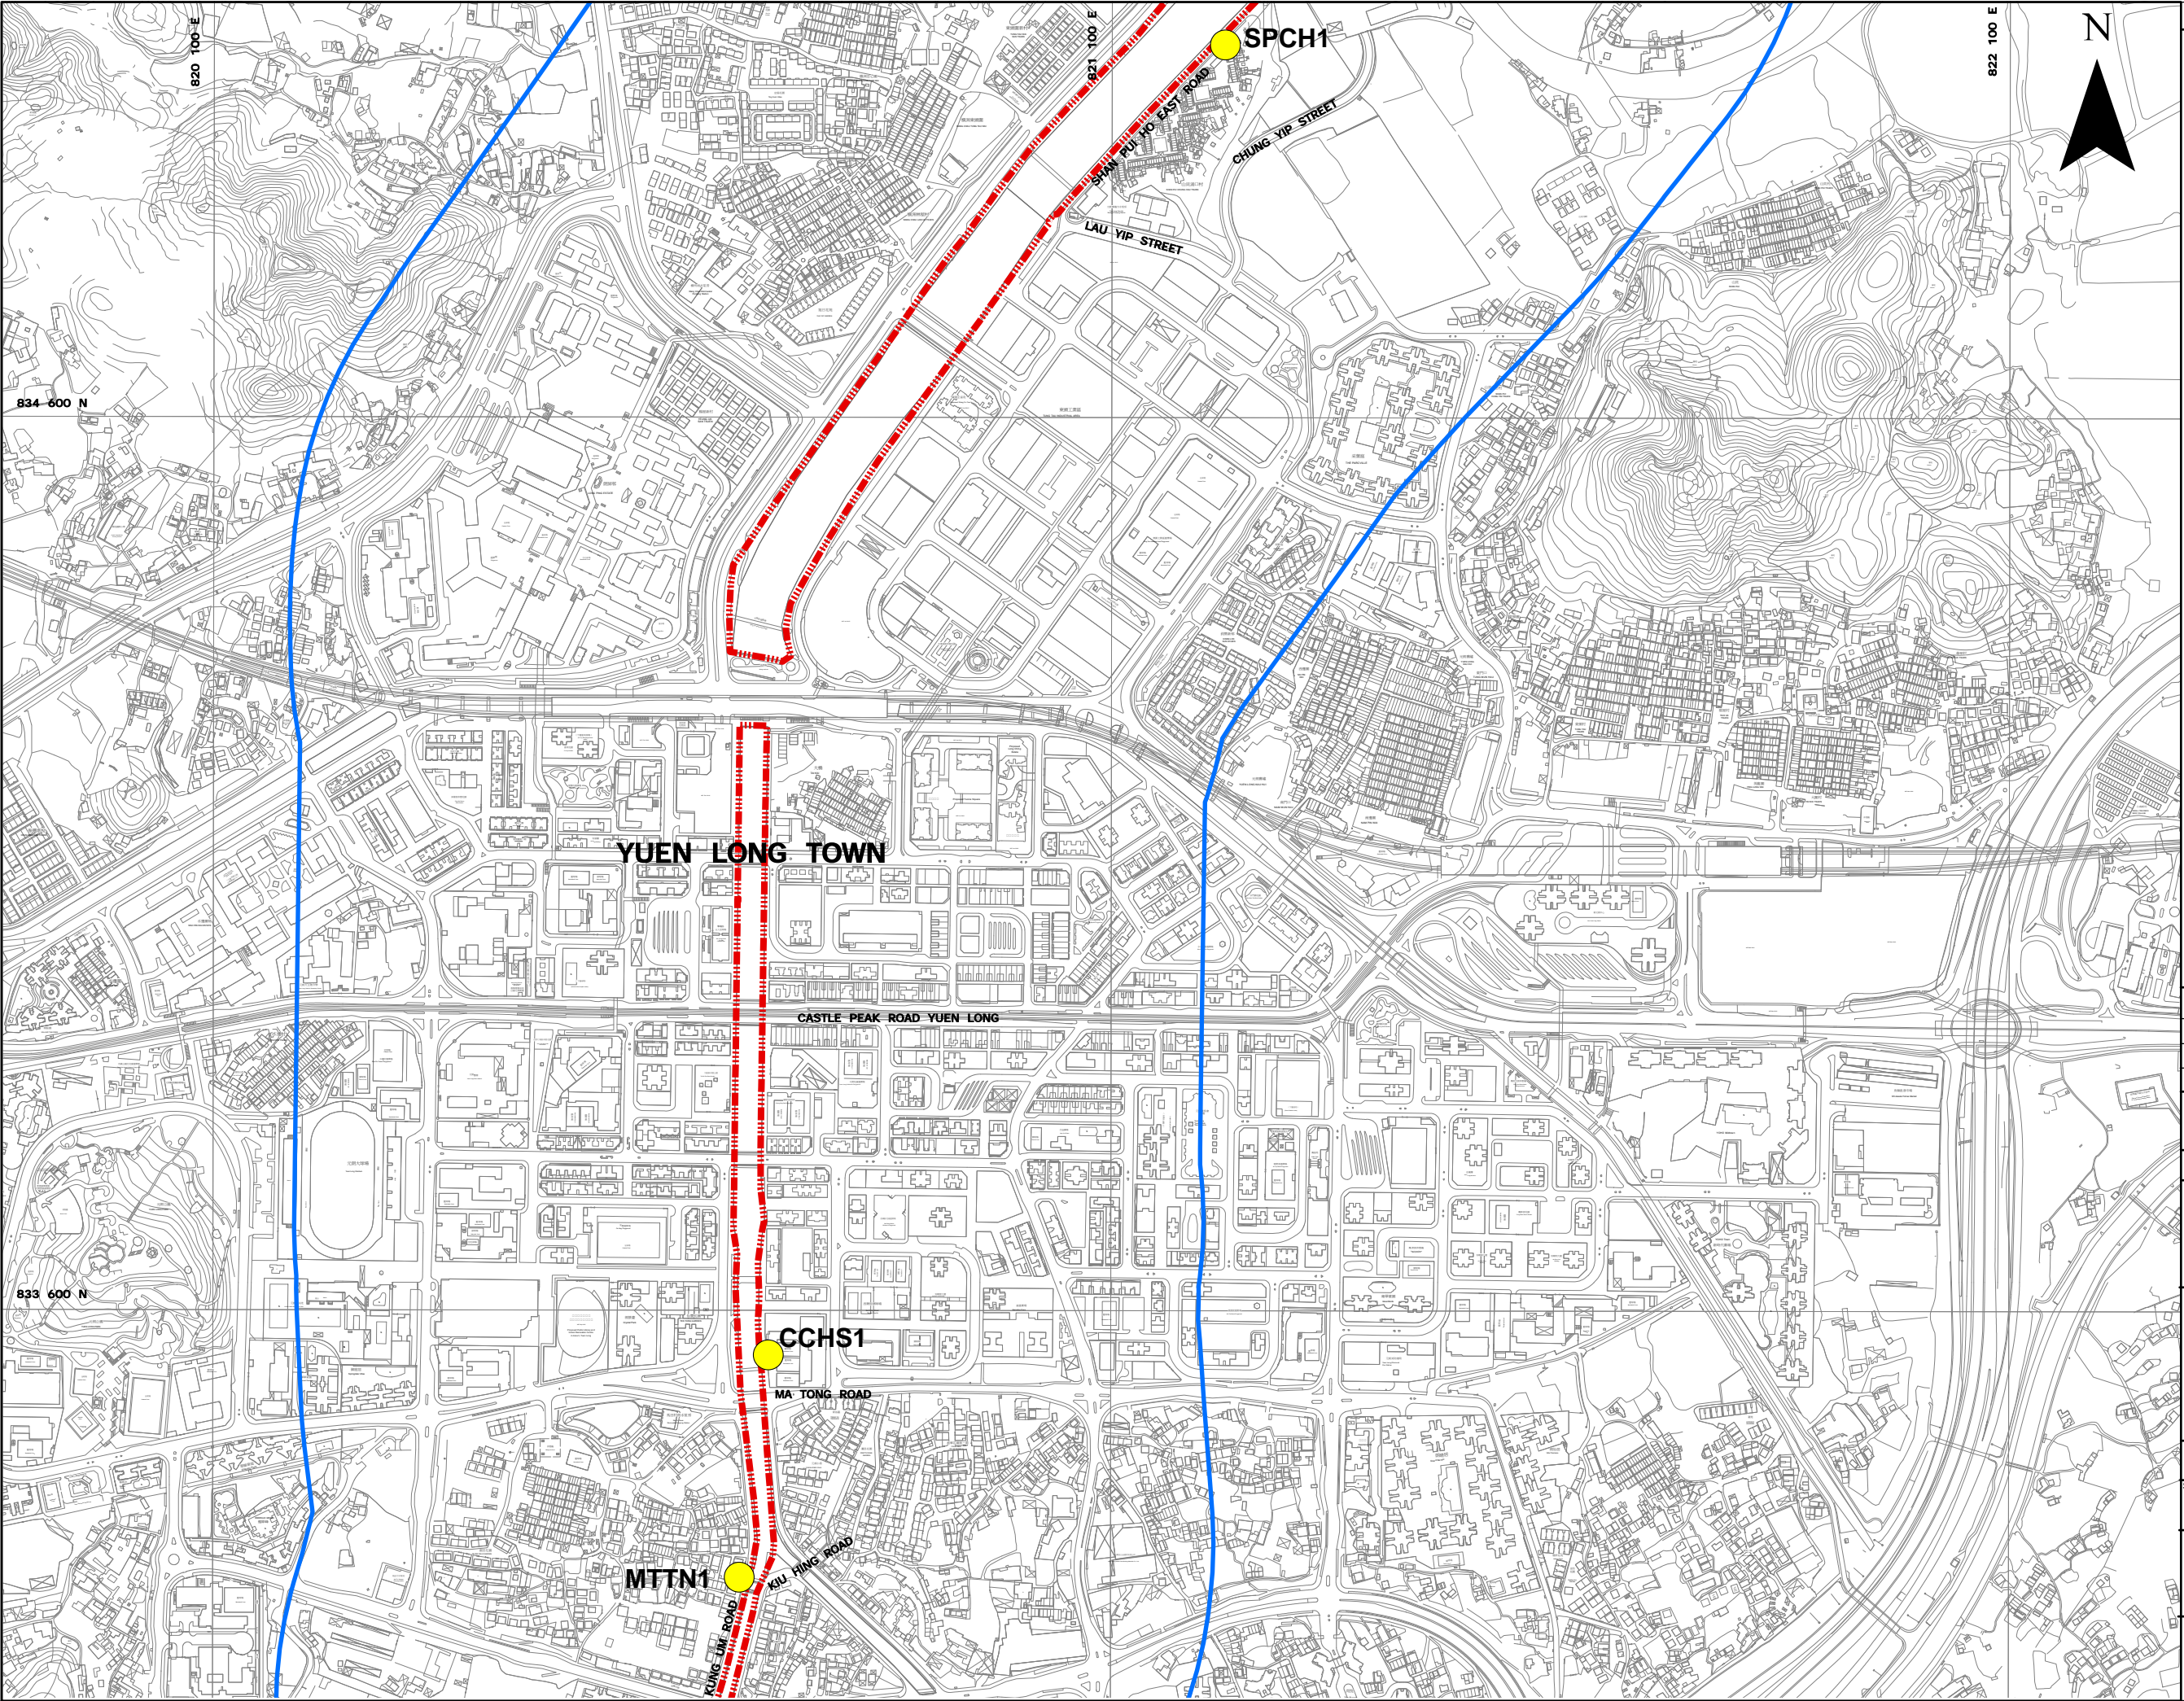


LEGEND:

-  NOISE SENSITIVE RECEIVERS
-  PROJECT BOUNDARY
-  STUDY BOUNDARY (500m)



Revision	Description			
	Designed	Reviewed	Drawn	Checked
Initial				
Date				
Approved				

Agreement No. CE 93/2017 (DS)
 Project Title YUEN LONG BARRAGE SCHEME - INVESTIGATION, DESIGN AND CONSTRUCTION

Figure Title **LOCATION OF NOISE MONITORING STATIONS**
 Drawing No. FIGURE 4.1

Scale A3:1:7,000

Client  香港特別行政區政府渠務署
 THE GOVERNMENT OF THE HONG KONG SPECIAL ADMINISTRATIVE REGION
 DRAINAGE SERVICES DEPARTMENT

Consultant  **BLACK & VEATCH**