


LEGEND:

- PROJECT BOUNDARY
- 500M ASSESSMENT AREA
- WATER QUALITY MONITORING STATION

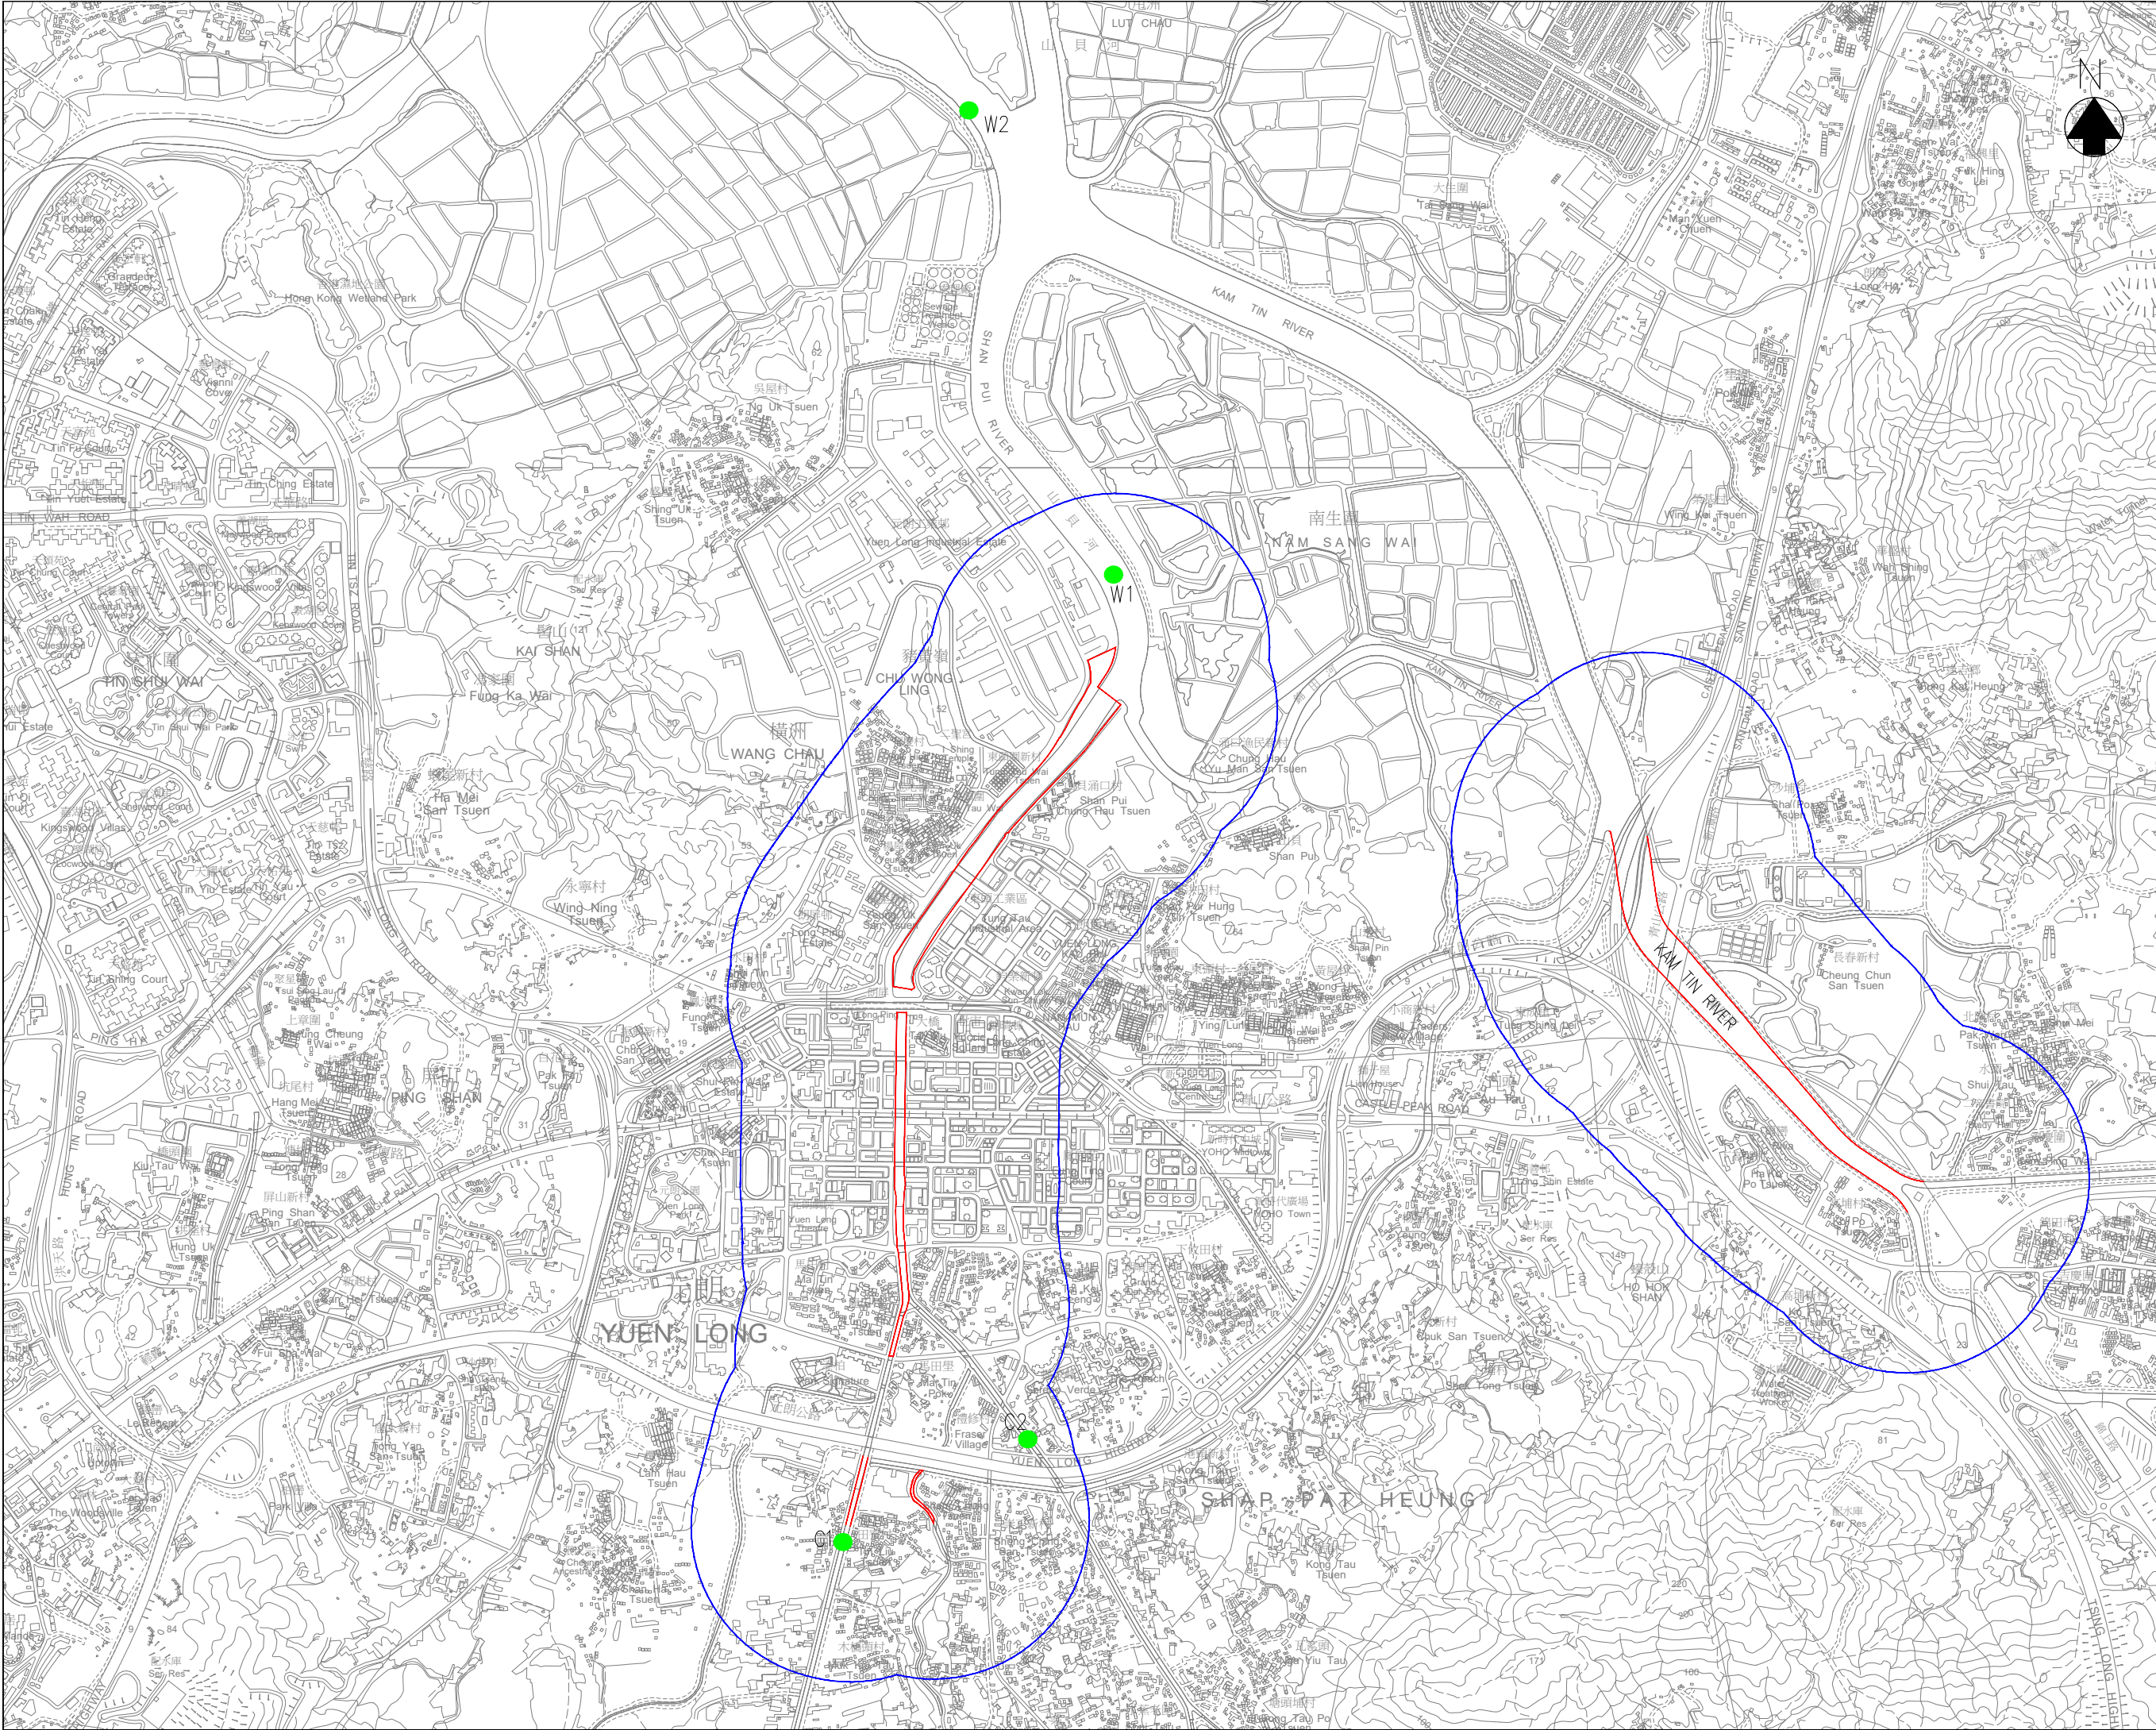

Revision	Date	Description	Initial
	Designed	Checked	Drawn
			Checked

Date			
Approved			

Agreement No. CE 93/2017 (DS)

Contract Title
YUEN LONG BARRAGE SCHEME –
INVESTIGATION, DESIGN AND
CONSTRUCTION

Drawing Title
WATER QUALITY
MONITORING STATIONS

Drawing No.	FIGURE 5.1	Revision	—
-------------	------------	----------	---

Scale A3 1 : 20000

