


LEGEND:

- LOT BOUNDARY
- TREES PROPOSED TO BE RETAINED (21Nos.)
- ✕ TREES PROPOSED TO BE FELLED (53Nos.)
- DEAD TREES (12Nos.)

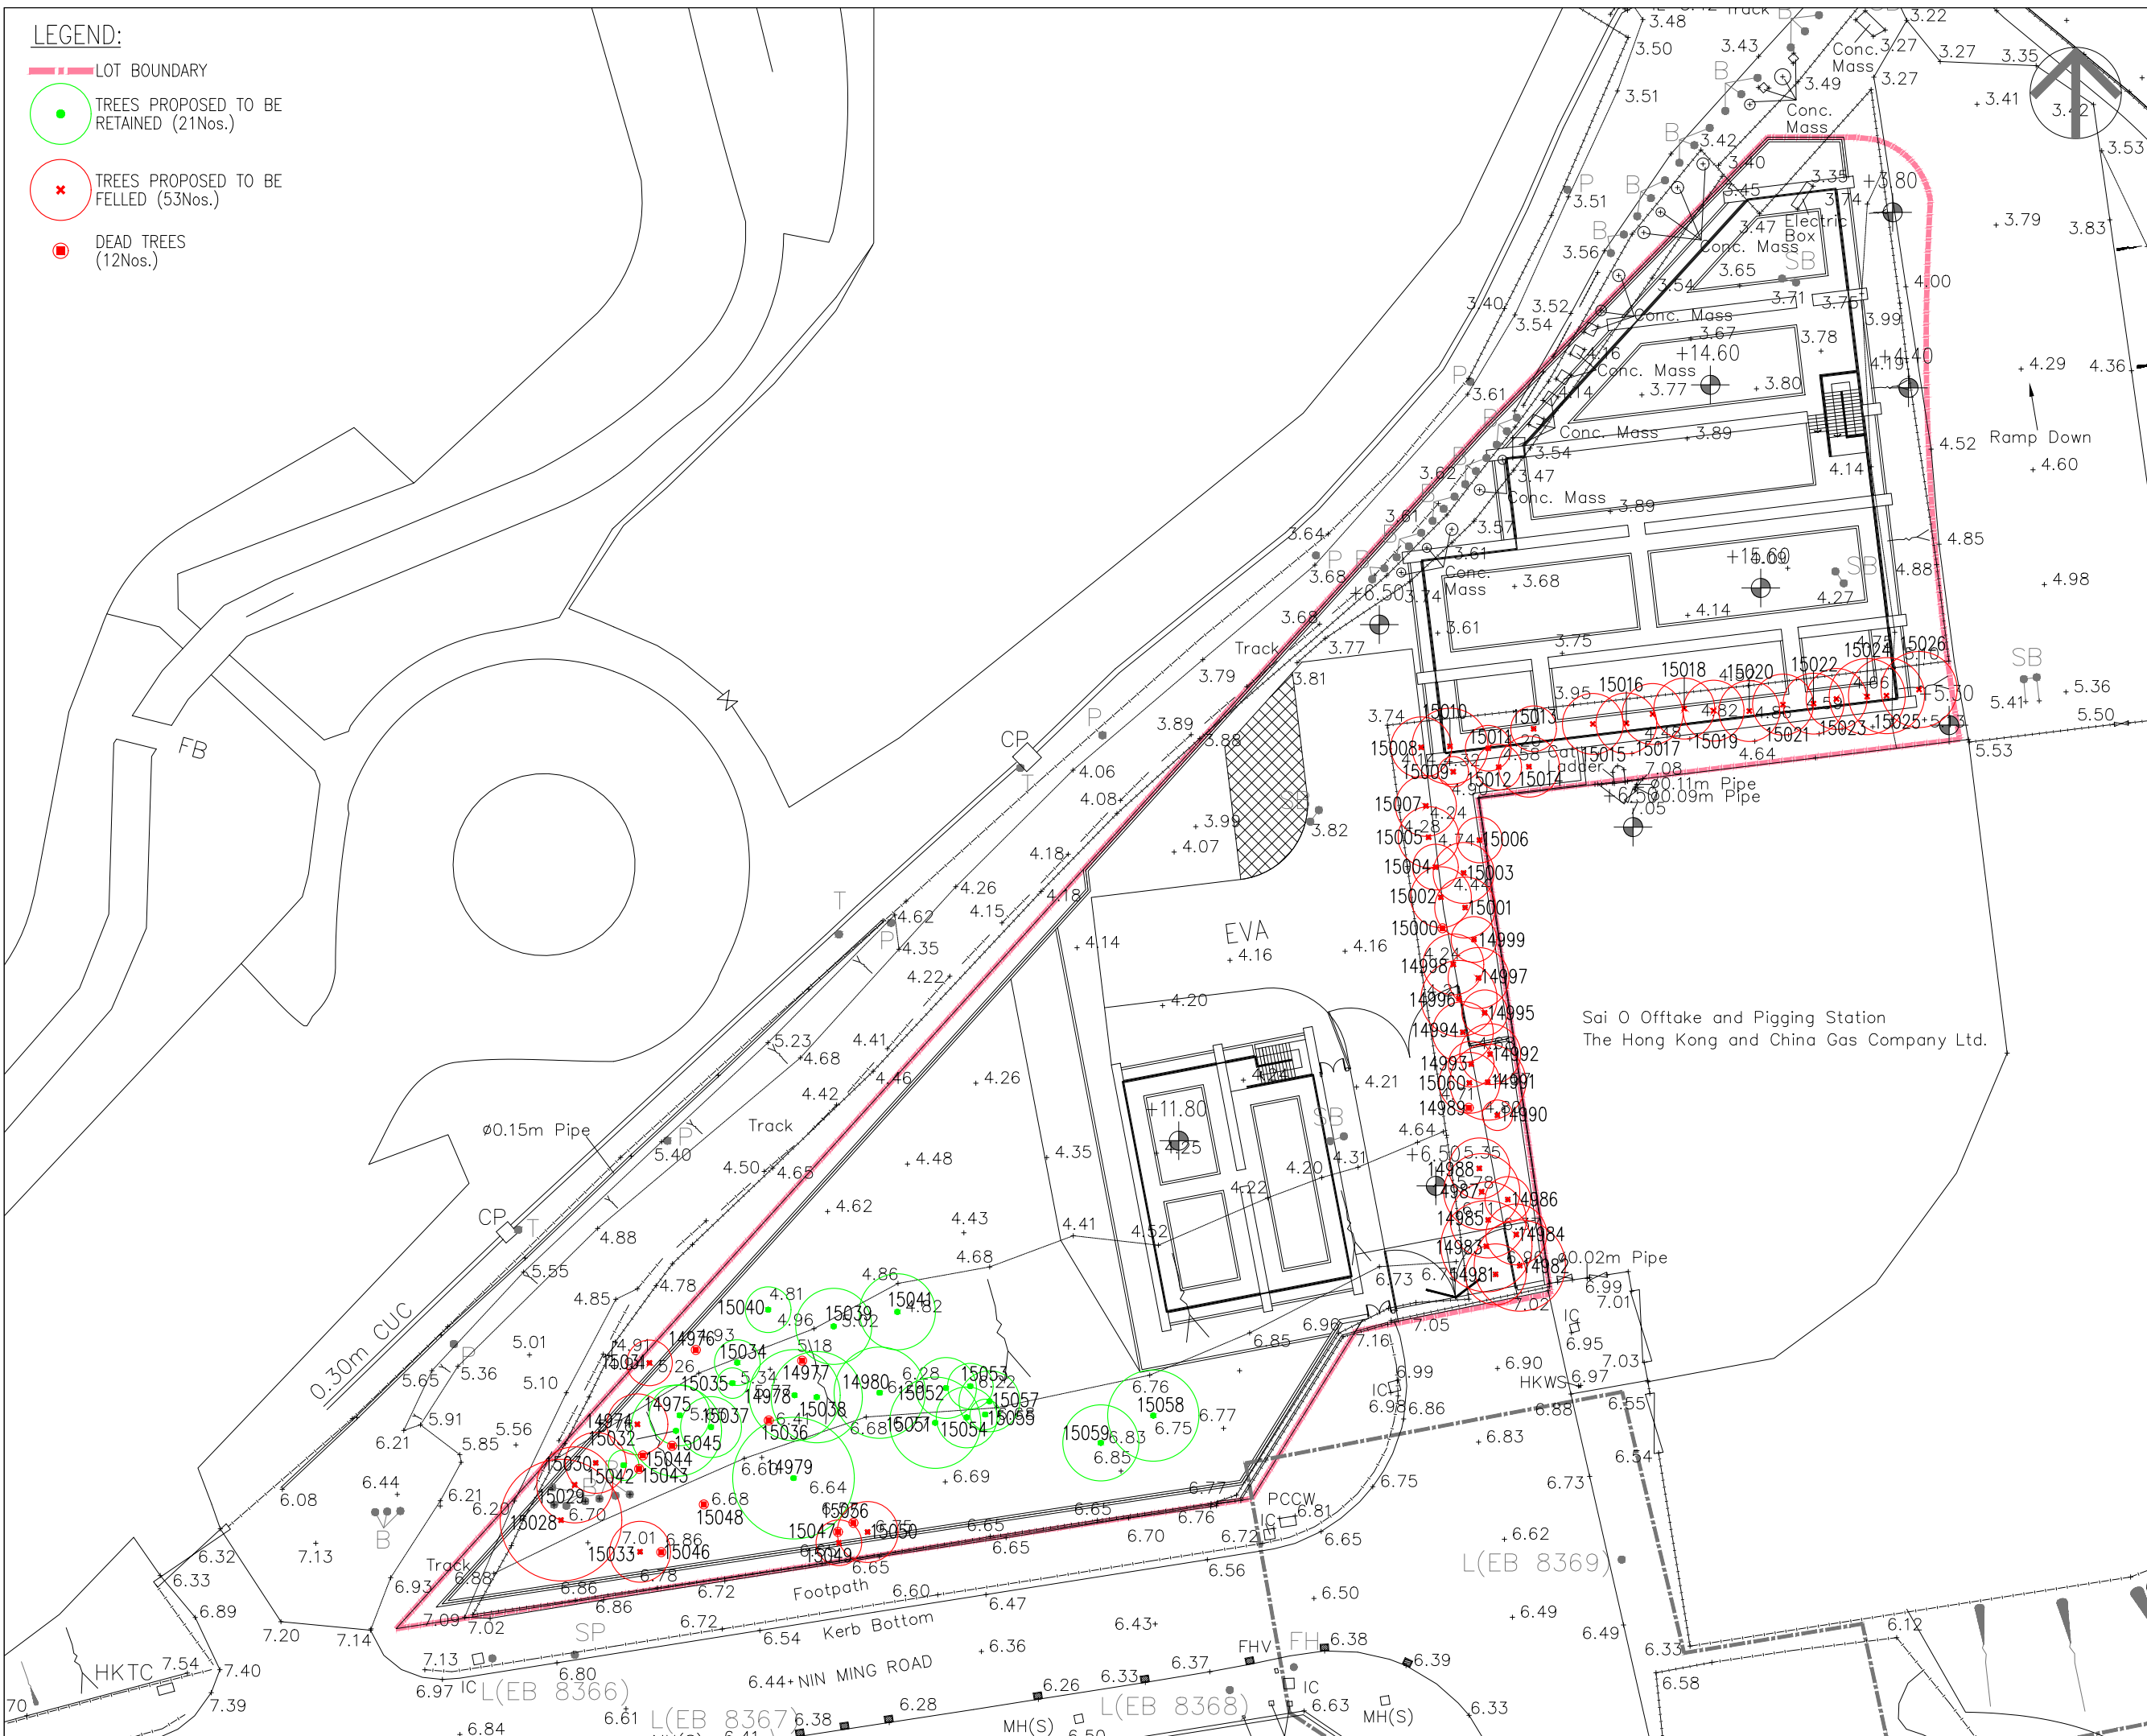

PROJECT
TOLO HARBOUR SEWERAGE OF UNSEWERED AREAS STAGE 2 - INVESTIGATION, DESIGN AND CONSTRUCTION

CLIENT
 Drainage Services Department

CONSULTANT
 AECOM Asia Company Ltd.
 www.aecom.com

SUB-CONSULTANTS

ISSUE/REVISION			
NO.	DATE	DESCRIPTION	CHK.
B		GENERAL REVISION	
A		GENERAL REVISION	

STATUS

SCALE
 1:400 (A3)

DIMENSION UNIT
 M/M

KEY PLAN

PROJECT NO.
 60547289

CONTRACT NO.

SHEET TITLE
 TREE FELLING PLAN

SHEET NUMBER
 Appendix 10.1

This drawing has been prepared for the use of AECOM's client. It may not be used, modified, reproduced or relied upon by third parties, except as agreed by AECOM in writing. AECOM accepts no responsibility, and denies any liability, whatsoever, to any party that uses or relies on this drawing without AECOM's express written consent. All measurements must be obtained from the stated dimensions.