


ISO A1 594mm x 841mm  
 Approved: \_\_\_\_\_  
 Checked: \_\_\_\_\_  
 Designer: \_\_\_\_\_  
 Project Management Initials: \_\_\_\_\_  
 2021/12/19  
 PATH PROJECTS/60547289/DRAWING/Report/EIA/EIA\_734.dgn

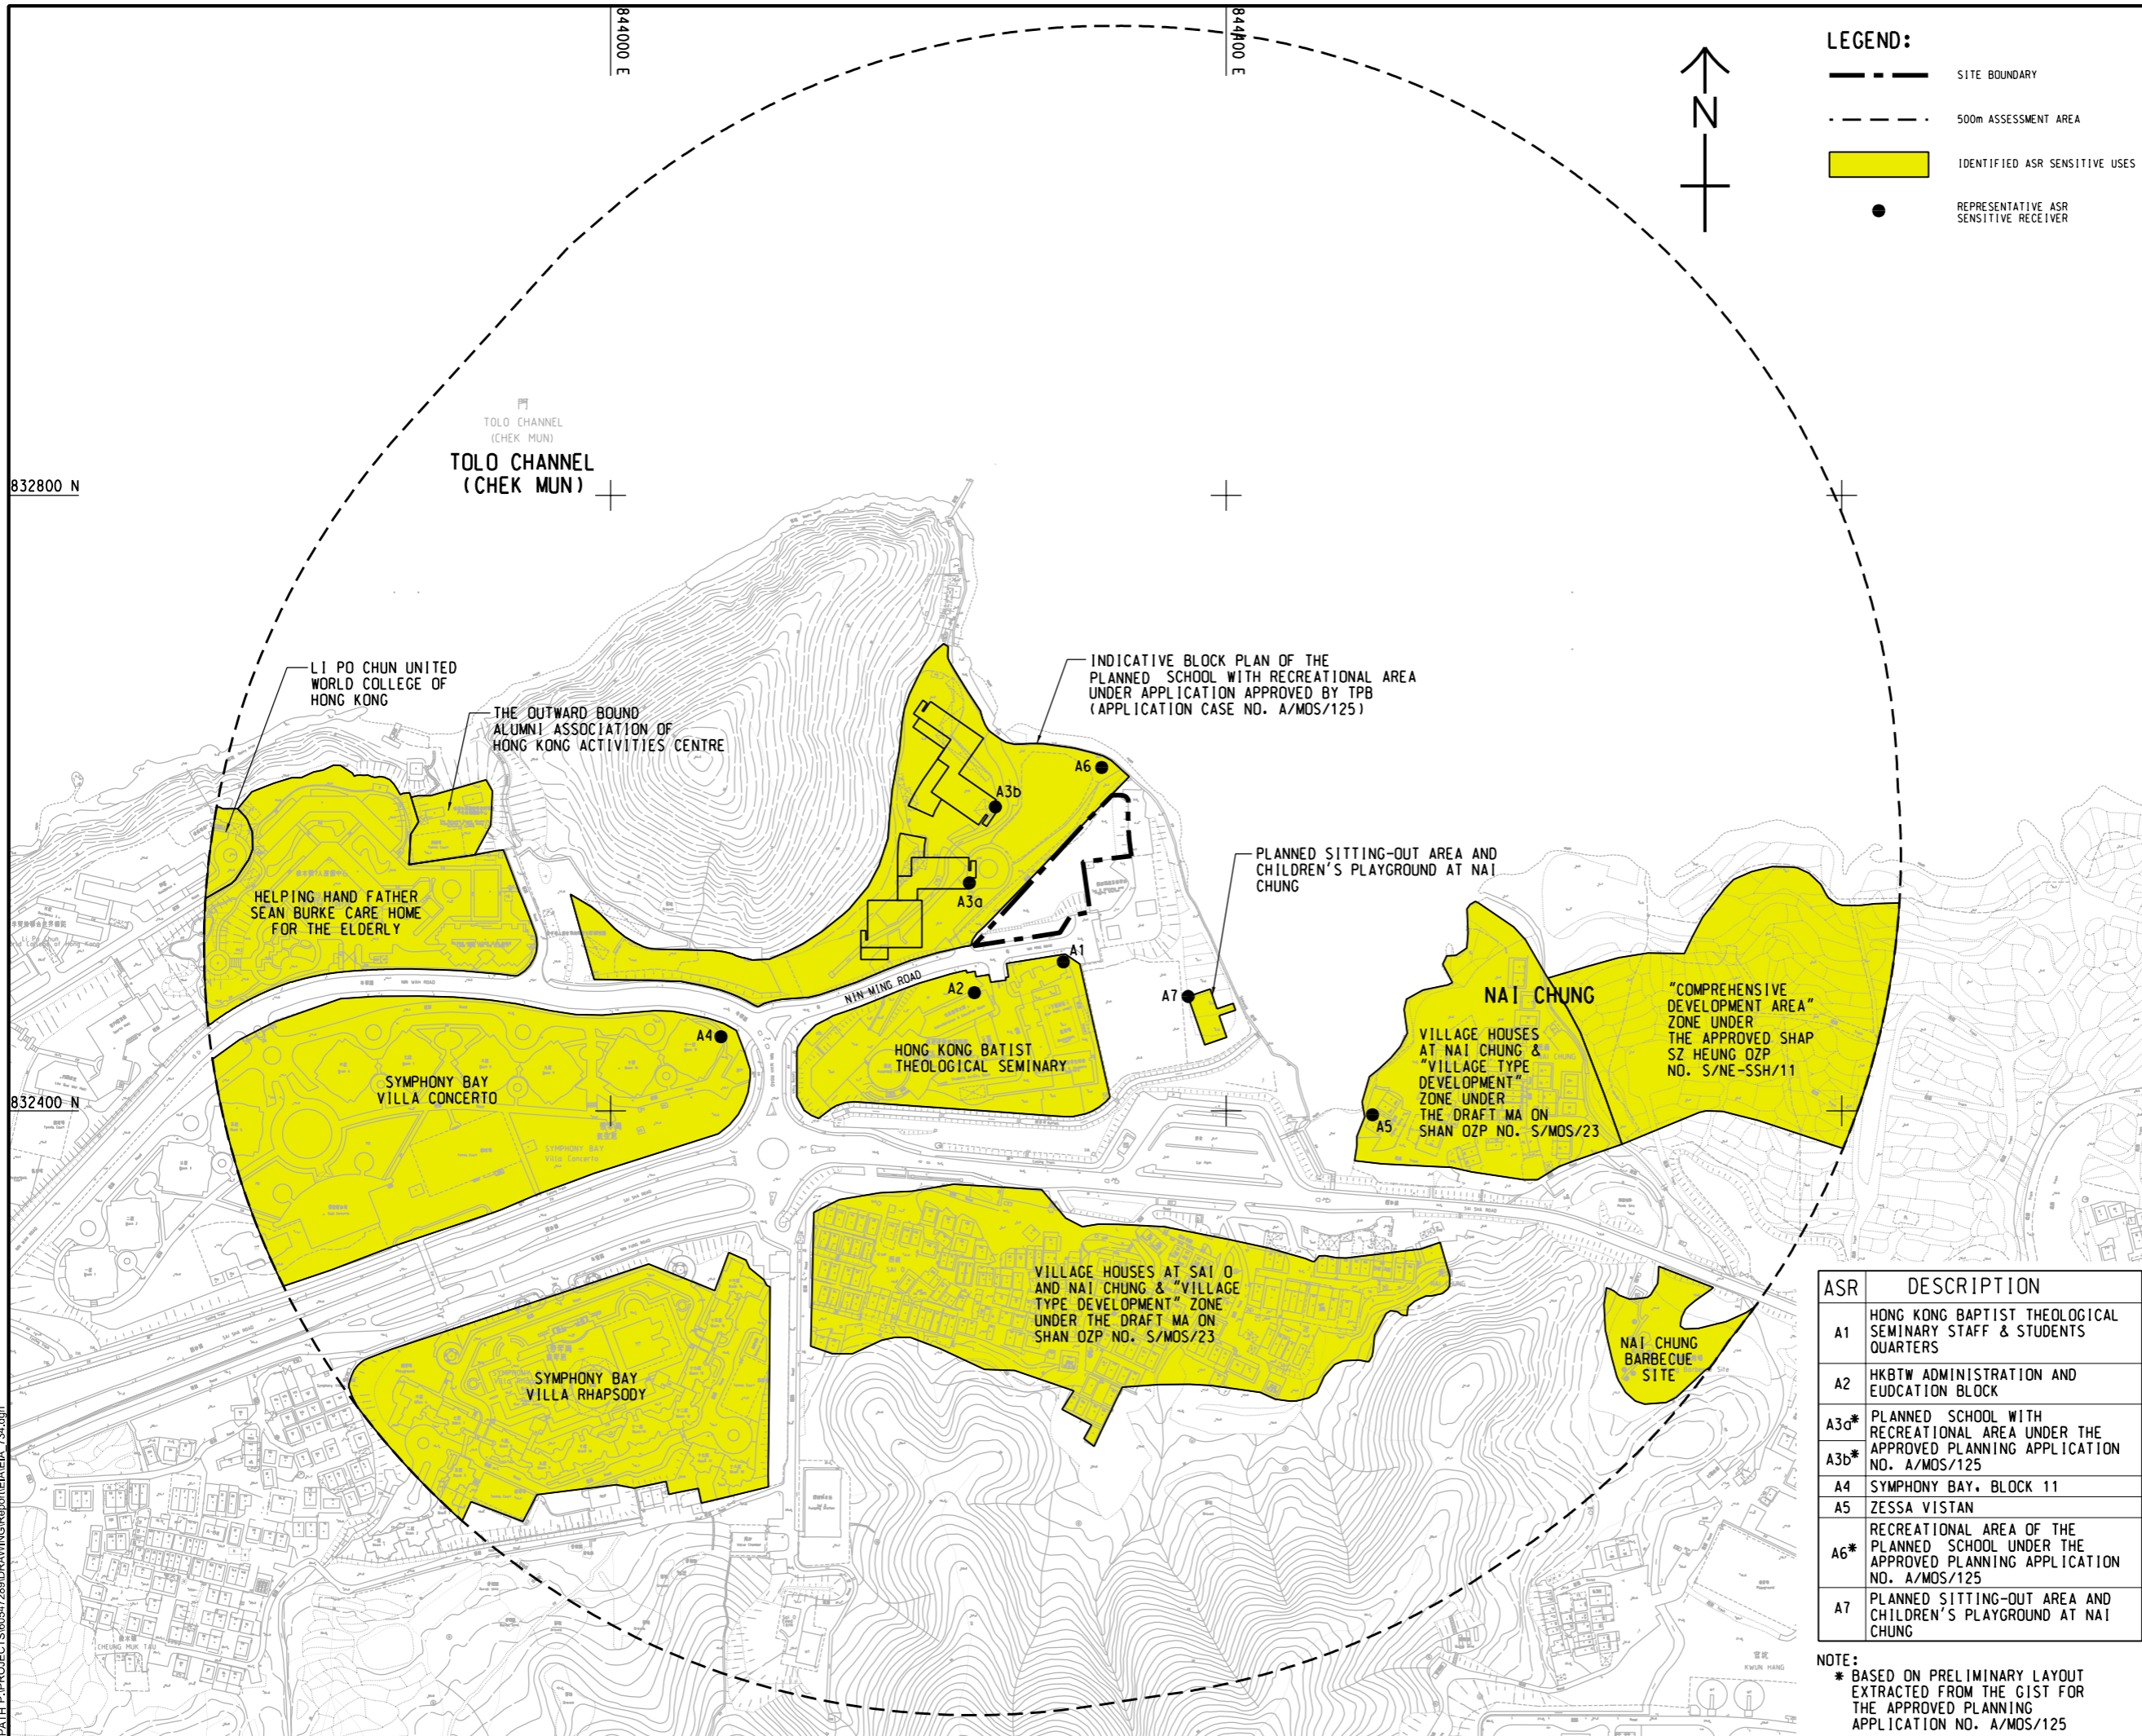

**LEGEND:**

- SITE BOUNDARY
- 500m ASSESSMENT AREA
- IDENTIFIED ASR SENSITIVE USES
- REPRESENTATIVE ASR SENSITIVE RECEIVER



**AECOM**

PROJECT  
 項目  
**TOLO HARBOUR SEWERAGE OF UNSEWERED AREAS STAGE 2 - INVESTIGATION, DESIGN AND CONSTRUCTION**

CLIENT  
 業主  
**渠務署**  
 Drainage Services Department

CONSULTANT  
 顧問公司  
 AECOM Asia Company Ltd.  
 www.aecom.com

SUB-CONSULTANTS  
 分判工程師/顧問公司

**ISSUE/REVISION**  
 修訂

IR	DATE	DESCRIPTION	CHK.
修訂	日期	修訂內容	核對

**STATUS**  
 狀態

**SCALE**  
 比例

**DIMENSION UNIT**  
 尺寸單位

A1 1:2000 METRES

**KEY PLAN**  
 索引圖

ASR	DESCRIPTION
A1	HONG KONG BAPTIST THEOLOGICAL SEMINARY STAFF & STUDENTS QUARTERS
A2	HKBTW ADMINISTRATION AND EDUCATION BLOCK
A3c*	PLANNED SCHOOL WITH RECREATIONAL AREA UNDER THE APPROVED PLANNING APPLICATION NO. A/MOS/125
A3b*	PLANNED SCHOOL WITH RECREATIONAL AREA UNDER THE APPROVED PLANNING APPLICATION NO. A/MOS/125
A4	SYMPHONY BAY, BLOCK 11
A5	ZESSA VISTAN
A6*	RECREATIONAL AREA OF THE PLANNED SCHOOL UNDER THE APPROVED PLANNING APPLICATION NO. A/MOS/125
A7	PLANNED SITTING-OUT AREA AND CHILDREN'S PLAYGROUND AT NAI CHUNG

**NOTE:**  
 \* BASED ON PRELIMINARY LAYOUT EXTRACTED FROM THE GIS FOR THE APPROVED PLANNING APPLICATION NO. A/MOS/125

This drawing has been prepared for the use of AECOM's client. It may not be used, modified, reproduced or relied upon by third parties, except as agreed by AECOM or as required by law. AECOM accepts no responsibility, and disclaims any liability, whatsoever, for any part, that is used or relied on in this drawing without AECOM's express written consent. All measurements must be obtained from the stated dimensions.

PROJECT NO. 60547289 CONTRACT NO. \_\_\_\_\_

SHEET TITLE IDENTIFIED AIR SENSITIVE RECEIVERS WITHIN ASSESSMENT AREA

SHEET NUMBER 60547289/EIA/APPENDIX 3.1