

Our Ref : MCY:WPWH:wtsk:60547289/9.4-2020009867L

7 September 2020

By Post & By Fax (2685 1155)

Sr Env Protection Offr(Regional N)1
Environmental Protection Department
Regional Office (North)
10/F., Sha Tin Government Offices
No.1 Sheung Wo Che Road
Sha Tin, New Territories

Attn: Ms. LUK Wai Yun, Connie

Dear Madam,

Environmental Impact Assessment Study for Sai O Trunk Sewer Sewage Pumping Station (EIA Study Brief No.: ESB-281/2014)

Request for Information of Chemical Waste Producer and Chemical Spillage Accident


AECOM Asia Co. Ltd. have been commissioned as the Consultant to undertake the land contamination assessment for the captioned Project. The Project site is indicated in the figure enclosed.

As part of the land contamination assessment and following the Practice Guide for Investigation and Remediation of Contaminated Land issued by EPD, we have to collect historical information regarding the past and present activities of the Project site. In order to facilitate our assessment, we would like to request for the following information regarding the captioned Project site:

1. Current and past (as early as the records are available) registered Chemical Waste Producer(s) within the Project site (preferably with the registration date, status (moved out or active), nature and quantity of the chemical waste); and
2. Reported accidents of spillage / leakage of chemicals within the Project site.

Please feel free to contact our Ms. Chloe Ng at 3922 9305 / Ms. Vanni Liu at 3922 9507 should you have any queries.

Yours faithfully,
For and on behalf of
AECOM Asia Co. Ltd.

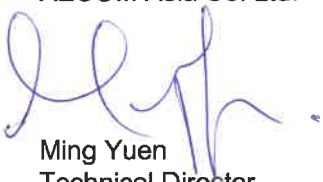


Ming Yuen
Technical Director
Land Supply / Municipal

Encl.

cc SHKP - Mr. Sunny CHEUNG / Mr. Grant YUEN] (w/e) (By Email)
DSD - Mr. CHAN Wing Kit, William] (w/e)

ISO A1 594mm x 841mm
Approved:
Checked:
Designer:
Project Management Initials:
PHI File by: SUSERS
DATE: \$DATE\$
CATH: \$FILES\$

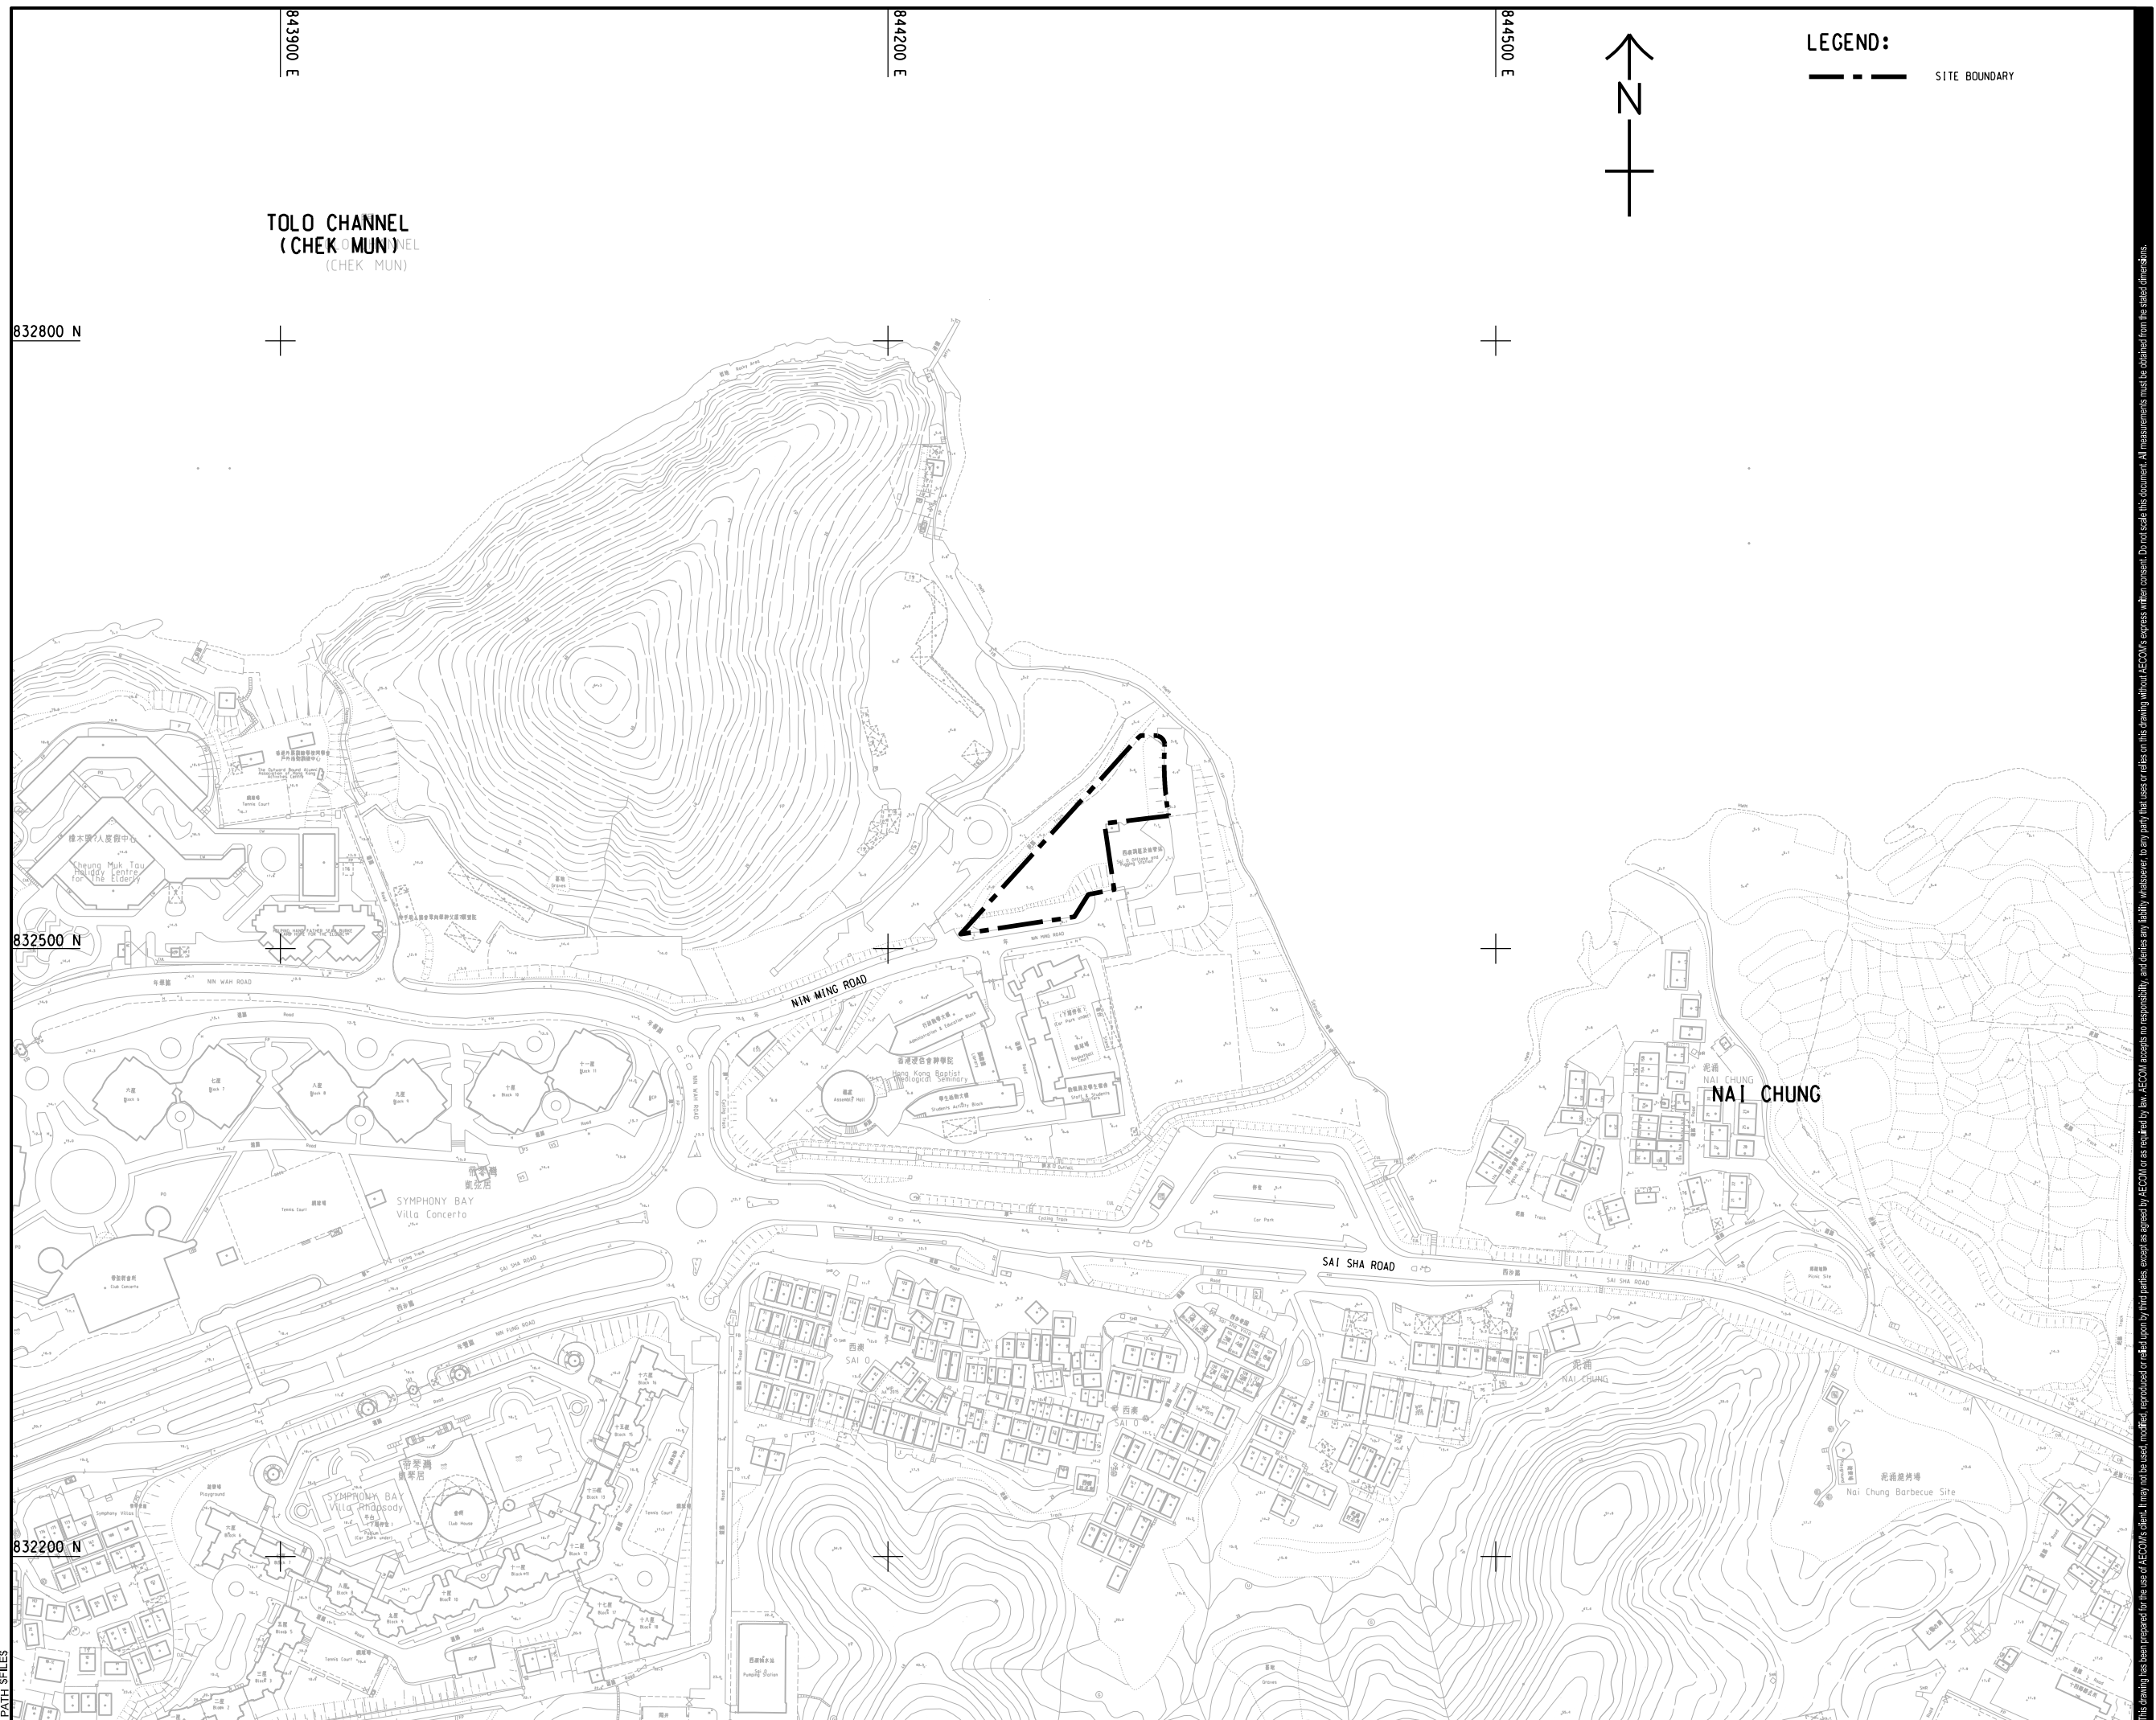

LEGEND:
--- SITE BOUNDARY



AECOM
PROJECT
TOLO HARBOUR
SEWERAGE OF
UNSEWERED AREAS
STAGE 2 -
INVESTIGATION, DESIGN
AND CONSTRUCTION
CLIENT
渠務署
Drainage Services Department

CONSULTANT
AECOM Asia Company Ltd.
www.aecom.com

SUB-CONSULTANTS
分列工程顧問公司

ISSUE/REVISION

I/R	DATE	DESCRIPTION	CHK.

STATUS

SCALE
A1 1 : 1500

DIMENSION UNIT
METRES

KEY PLAN

PROJECT NO.
60547289

CONTRACT NO.

SHEET TITLE
LOCATION OF THE PROPOSED
SAI O TRUNK SEWER SEWAGE
PUMPING STATION

SHEET NUMBER
60547289/EIA/FIGURE 2.1

This drawing has been prepared for the use of AECOM's client. It may not be used, modified, reproduced or distributed by third parties, except as agreed by AECOM, or as required by law. AECOM accepts no responsibility, and declines any liability whatsoever, for any party that uses or relies on this drawing without AECOM's express written consent. Do not scale this document. All measurements must be obtained from the stated dimensions.

本署檔案
OUR REF : (26) In EP535/A2/3/TP
來函檔案
YOUR REF : MCY:WPWH:wtsk:80547289/
9.4-202009887L
電話
TEL NO : 2158 5812
圖文傳真
FAX NO : 2650 6033
網址
HOMEPAGE : <http://www.epd.gov.hk/>

Environmental Protection Department
Environmental Compliance Division
Regional Office (North)
10/F., Shatin Government Offices,
1 Sheung Wo Che Road,
Shatin, N.T.



環境保護署
環保法規管理科
區域辦事處(北)
新界沙田上禾輦路1號
沙田政府合署10樓

By Fax (3922 9797) and Post

16 September 2020

AECOM
12/F, Grand Central Plaza, Tower 2
138 Shatin Rural Committee Road,
Shatin, Hong Kong
(Attn: Mr. Ming Yuen)

Dear Mr. Yuen,

**Re: Environmental Impact Assessment Study for Sai O Trunk Sewer Sewage Pumping Station
(EIA Study Brief No.: ESB-281/2014)**

Request for Information of Chemical Waste Producer and Chemical Spillage Accident

I refer to your letter dated 7 September 2020 on the captioned subject.

According to the records in this office, there are no registered Chemical Waste Producers and no chemical spillage / leakage accident at the subject site in the past three years.

As regards to registered Chemical Waste Producer(s) at the location concerned, a registry of chemical waste producers is available in the Territory Control Office of this department. Please contact Mr. Dennis LEUNG at 2835 1017 for making an appointment to view the records.

While we have made a reasonable effort to ensure the completeness and accuracy of the information provided, you should comprehend that the information is provided as is and EPD is not responsible or liable for any claim, loss or damage resulting from the use of this information.

Yours sincerely,


(Queenie CHAU)

Regional Office (North)
for Director of Environmental Protection

c.c. TCO/EPD (Attn.: Mr. Dennis LEUNG Fax: 2305 0453)