

Our Ref : MCY:WPWH:wtsk:60547289/9.4-2020009868L

7 September 2020

By Post & By Fax (2723 2197)

Fire Staff Offr (Licensing & Certification)
Fire Services Department
Licensing and Certification Command
Dangerous Good Stores Unit (DGSU)
5/F, South Wing, Fire Services HQ Building
1 Hong Chong Road, Tsim Sha Tsui East, Kowloon

Attn: Mr. YIP Hor Man

Dear Sir,

**Environmental Impact Assessment Study for Sai O Trunk Sewer Sewage Pumping Station
(EIA Study Brief No.: ESB-281/2014)**

Request for Information on Dangerous Goods Store and Incidents Records

AECOM Asia Co. Ltd. have been commissioned as the Consultant to undertake the land contamination assessment for the captioned Project. The Project site is indicated in the figure enclosed.

As part of the land contamination assessment and following the Practice Guide for Investigation and Remediation of Contaminated Land issued by EPD, we have to collect historical information regarding the past and present activities of the Project site. In order to facilitate our assessment, we would like to request for the following information regarding the captioned Project site:

1. Records of current and past (as early as the records are available) registration of Dangerous Goods storage (with type of dangerous goods, storage method, quantity, licence no., date of issue and storage location) within the Project site;
2. Any records of reported accidents of spillage/leakage of dangerous goods stored within the Project site; and
3. Any records of fire incidents within the Project site.

Please feel free to contact our Ms. Chloe Ng at 3922 9305 / Ms. Vanni Liu at 3922 9507 should you have any queries.

Yours faithfully,
For and on behalf of
AECOM Asia Co. Ltd.




Ming Yuen
Technical Director
Land Supply / Municipal

Encl.

cc SHKP - Mr. Sunny CHEUNG / Mr. Grant YUEN] (w/e) (By Email)
DSD - Mr. CHAN Wing Kit, William] (w/e)

ISO A1 594mm x 841mm
Approved:
Checked:
Designer:
Project Management Initials:
PHI File by: SUSERS
DATE: \$DATE\$
CATH: \$FILES\$

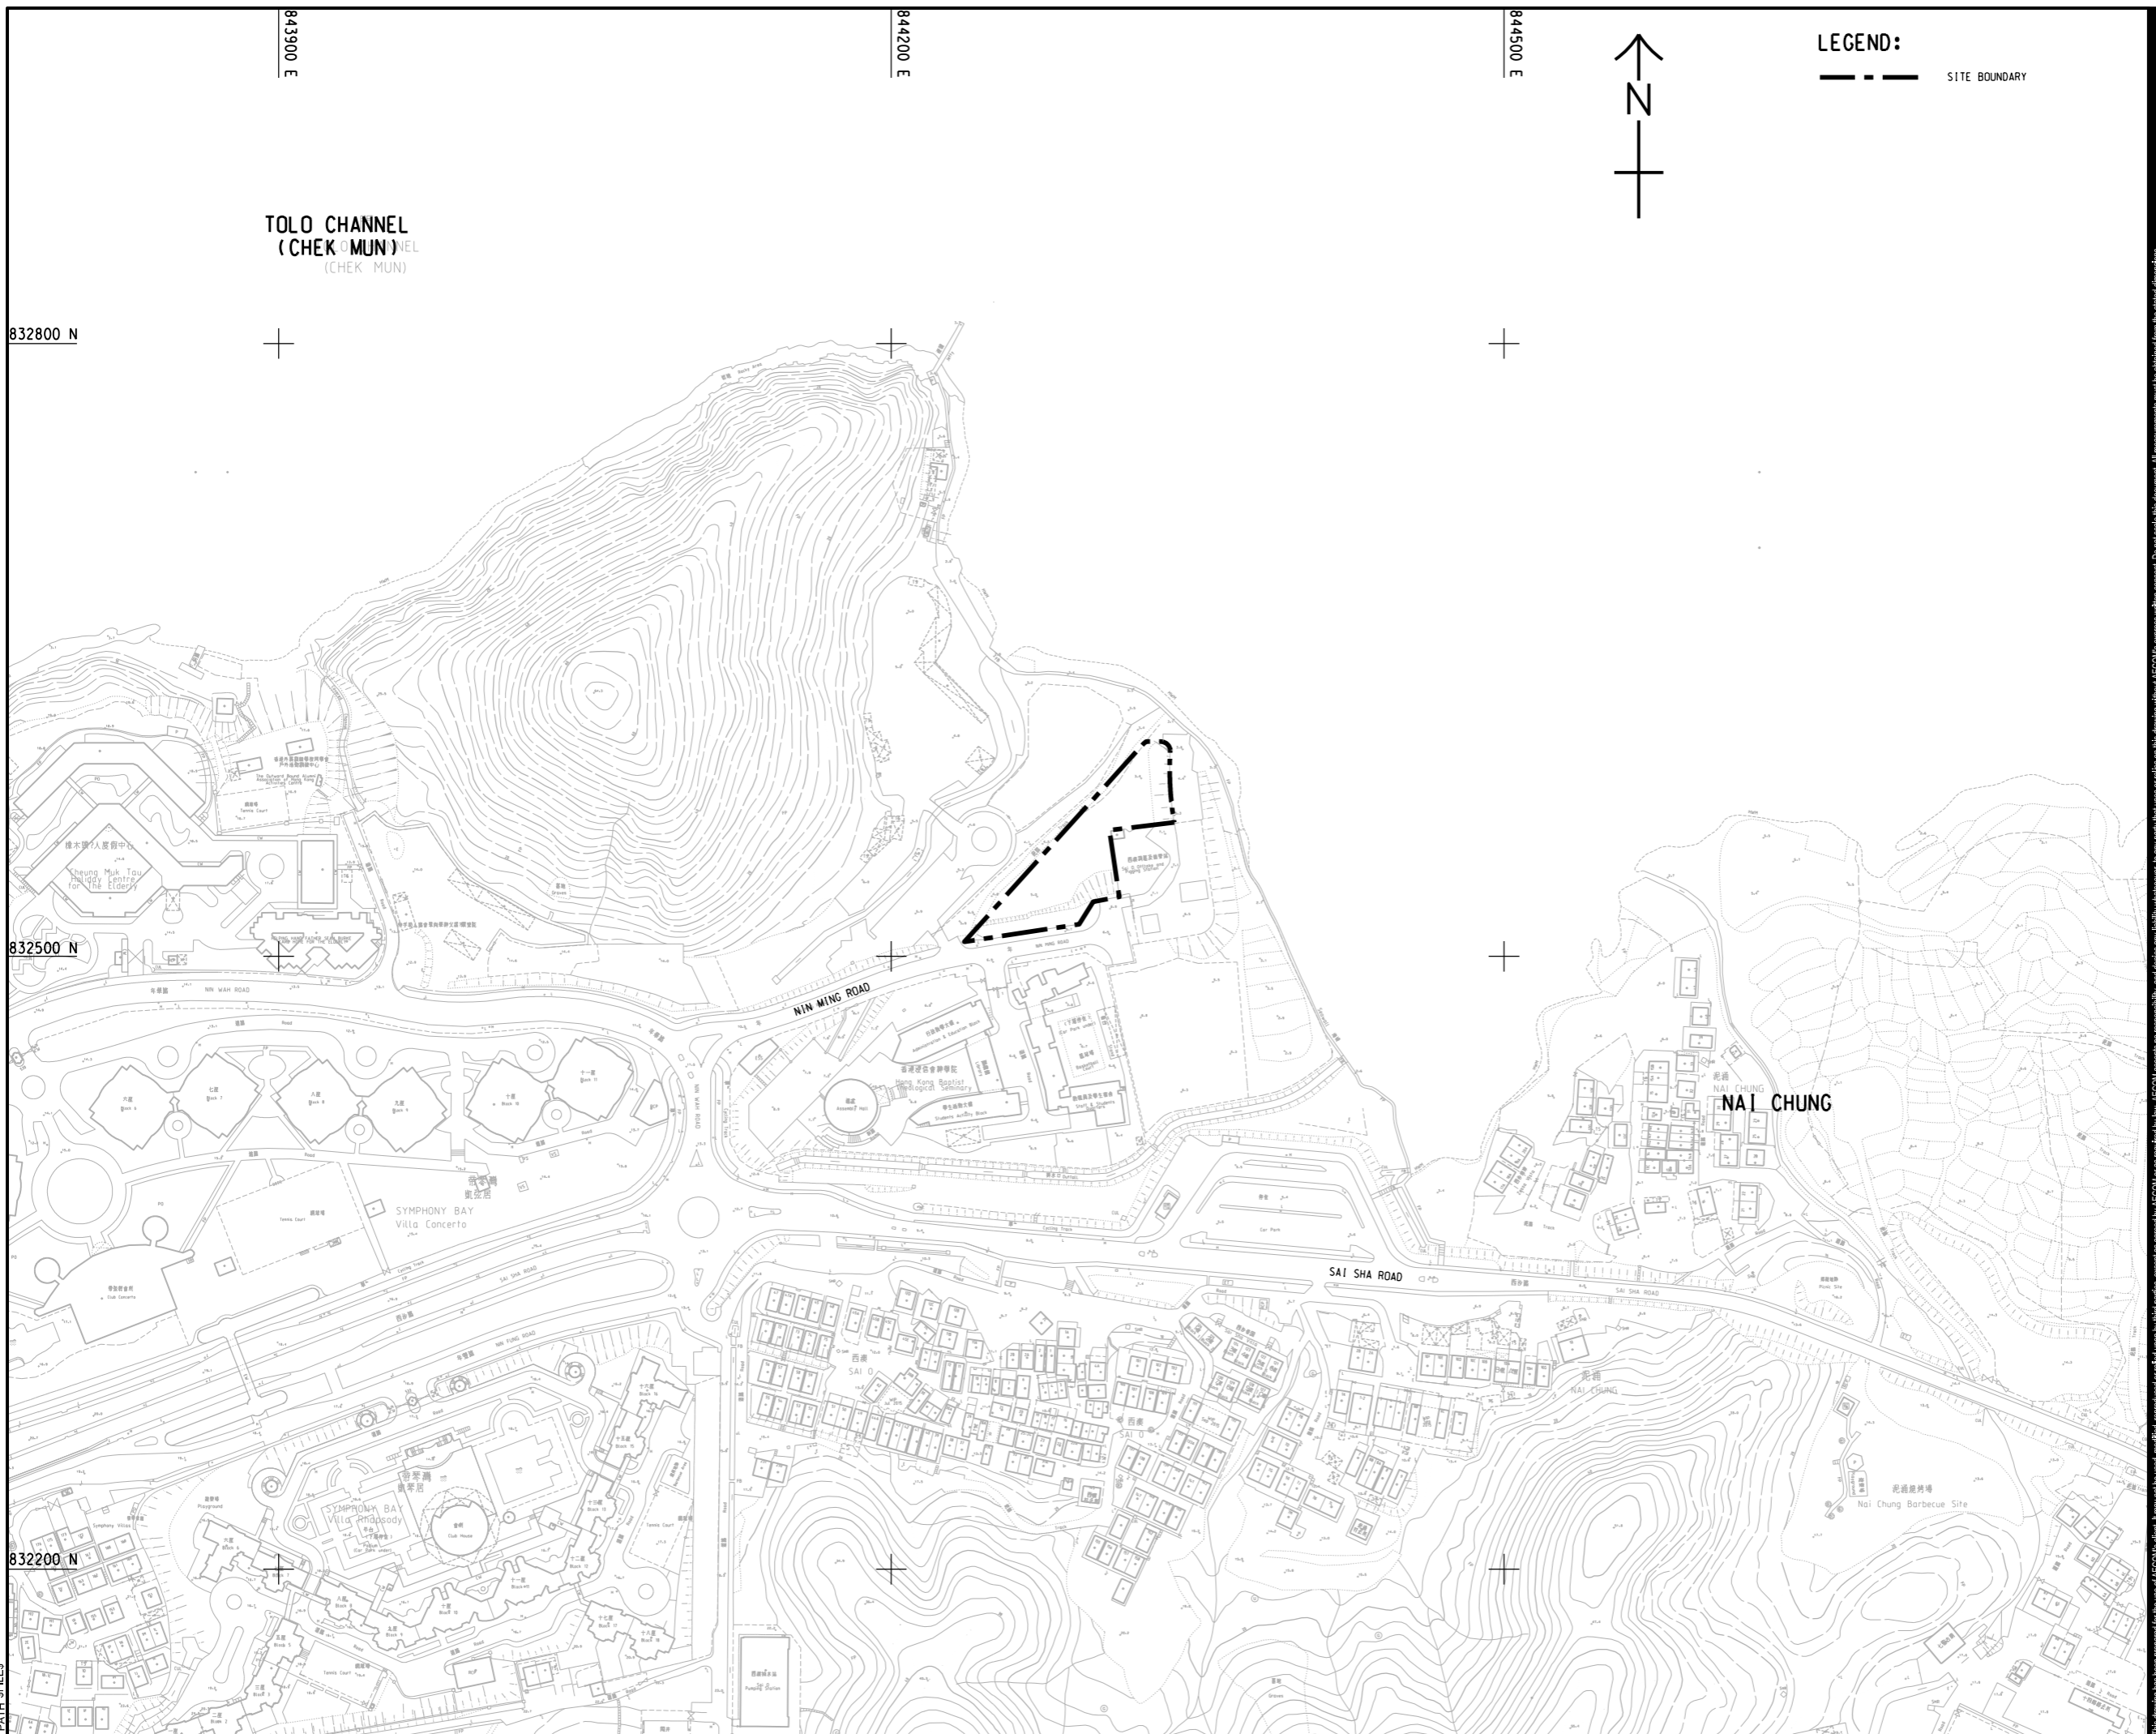

LEGEND:
--- SITE BOUNDARY



AECOM
PROJECT
TOLO HARBOUR
SEWERAGE OF
UNSEWERED AREAS
STAGE 2 -
INVESTIGATION, DESIGN
AND CONSTRUCTION
CLIENT
渠務署
Drainage Services Department

CONSULTANT
AECOM Asia Company Ltd.
www.aecom.com

SUB-CONSULTANTS
分列工程顧問公司

ISSUE/REVISION

I/R	DATE	DESCRIPTION	CHK.

STATUS

SCALE
A1 1 : 1500

DIMENSION UNIT
METRES

KEY PLAN

PROJECT NO.
60547289

CONTRACT NO.

SHEET TITLE
LOCATION OF THE PROPOSED
SAI O TRUNK SEWER SEWAGE
PUMPING STATION

SHEET NUMBER
60547289/EIA/FIGURE 2.1

This drawing has been prepared for the use of AECOM's client. It may not be used, modified, reproduced or distributed by third parties, except as agreed by AECOM, as a result of law. AECOM accepts no responsibility, and declines any liability whatsoever, for any party that uses or relies on this drawing without AECOM's express written consent. Do not scale this document. All measurements must be obtained from the stated dimensions.

消防處

香港九龍尖沙咀東部康莊道1號
消防總部大廈



FIRE SERVICES DEPARTMENT
FIRE SERVICES HEADQUARTERS BUILDING,
No.1 Hong Chong Road,
Tsim Sha Tsui East, Kowloon,
Hong Kong.

本處檔號 **OUR REF.** : (45) in FSD GR 6-5/4 R Pt. 30
來函檔號 **YOUR REF.** : MCY:WPWH:wtsk:60547289/9.4-2020009868L
電子郵件 **E-mail** : hkfsdenq@hkfsd.gov.hk
圖文傳真 **FAX NO.** : 2739 5879
電話 **TEL NO.** : 2733 7741

26 November 2020

AECOM Asia Co. Ltd
12/F, Grand Central Plaza, Tower 2,
138 Shatin Rural Committee Road,
Shatin, Hong Kong.
(Attn: Mr. Ming YUEN, Technical Director)

Dear Mr. YUEN,

**Environmental Impact Assessment Study for Sai O Trunk Sewer Sewage
Pumping Station (EIA Study Brief No: ESB-281/2014)**
Request for Information of Dangerous Goods & Incident Records

I refer to your letter of 7.9.2020 and subsequent e-mail of 25.11.2020 regarding the captioned request and reply below in response to your questions:-

Please be advised that neither records of dangerous goods license, fire incidents nor incidents of spillage / leakage of dangerous goods were found in connection with the given conditions of your request at the subject location.

If you have further questions, please feel free to contact the undersigned.

Yours sincerely,

(NG Wing-chit)

for Director of Fire Services