

ISSUE/REVISION			
B		GENERAL REVISION	
A		GENERAL REVISION	
NO.	DATE	DESCRIPTION	CHK.

STATUS
 PRELIMINARY

SCALE
 1:2000 (A3)

DIMENSION UNIT
 METRE


KEY PLAN
 10.8

PROJECT NO.
 60547289

CONTRACT NO.
 60547289

SHEET TITLE
 VISUALLY SENSITIVE RECEIVERS

SHEET NUMBER
 60547289/EIA/FIGURE 10.8

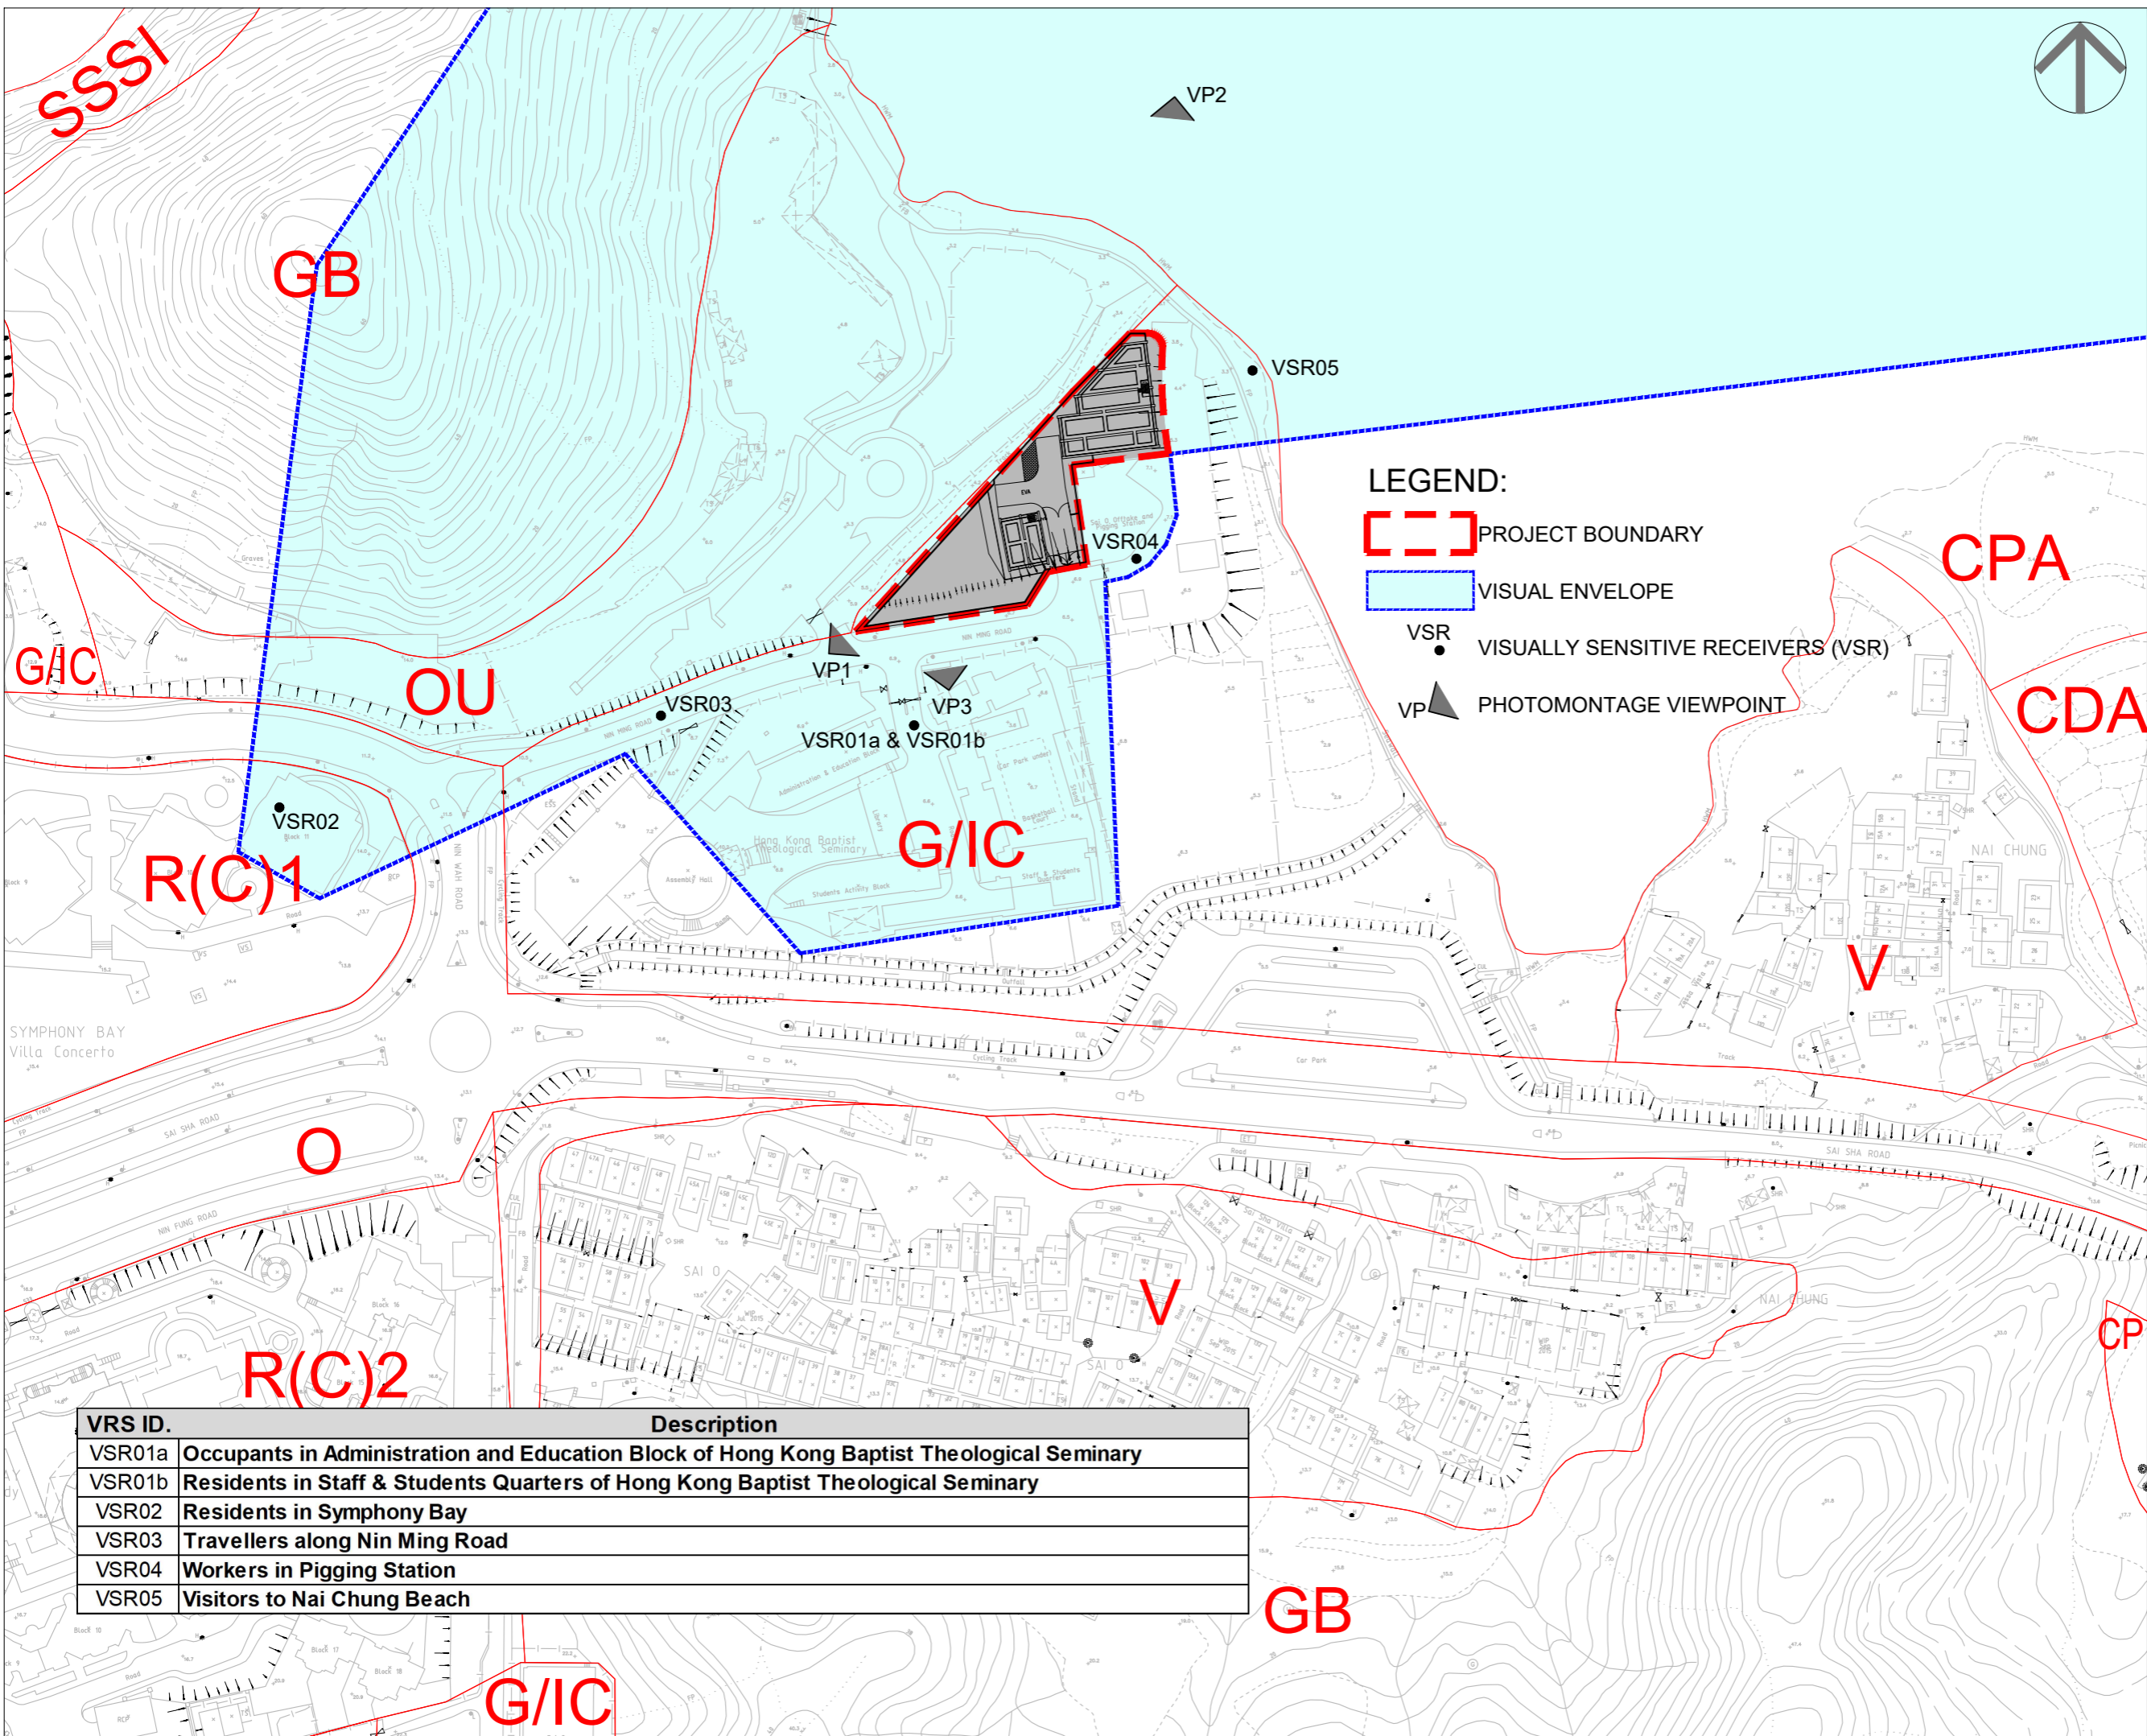

VRS ID.	Description
VSR01a	Occupants in Administration and Education Block of Hong Kong Baptist Theological Seminary
VSR01b	Residents in Staff & Students Quarters of Hong Kong Baptist Theological Seminary
VSR02	Residents in Symphony Bay
VSR03	Travellers along Nin Ming Road
VSR04	Workers in Pigging Station
VSR05	Visitors to Nai Chung Beach