


ISO A1 594mm x 841mm  
 Approved:  
 Checked:  
 Designer:  
 Project Management Initials:

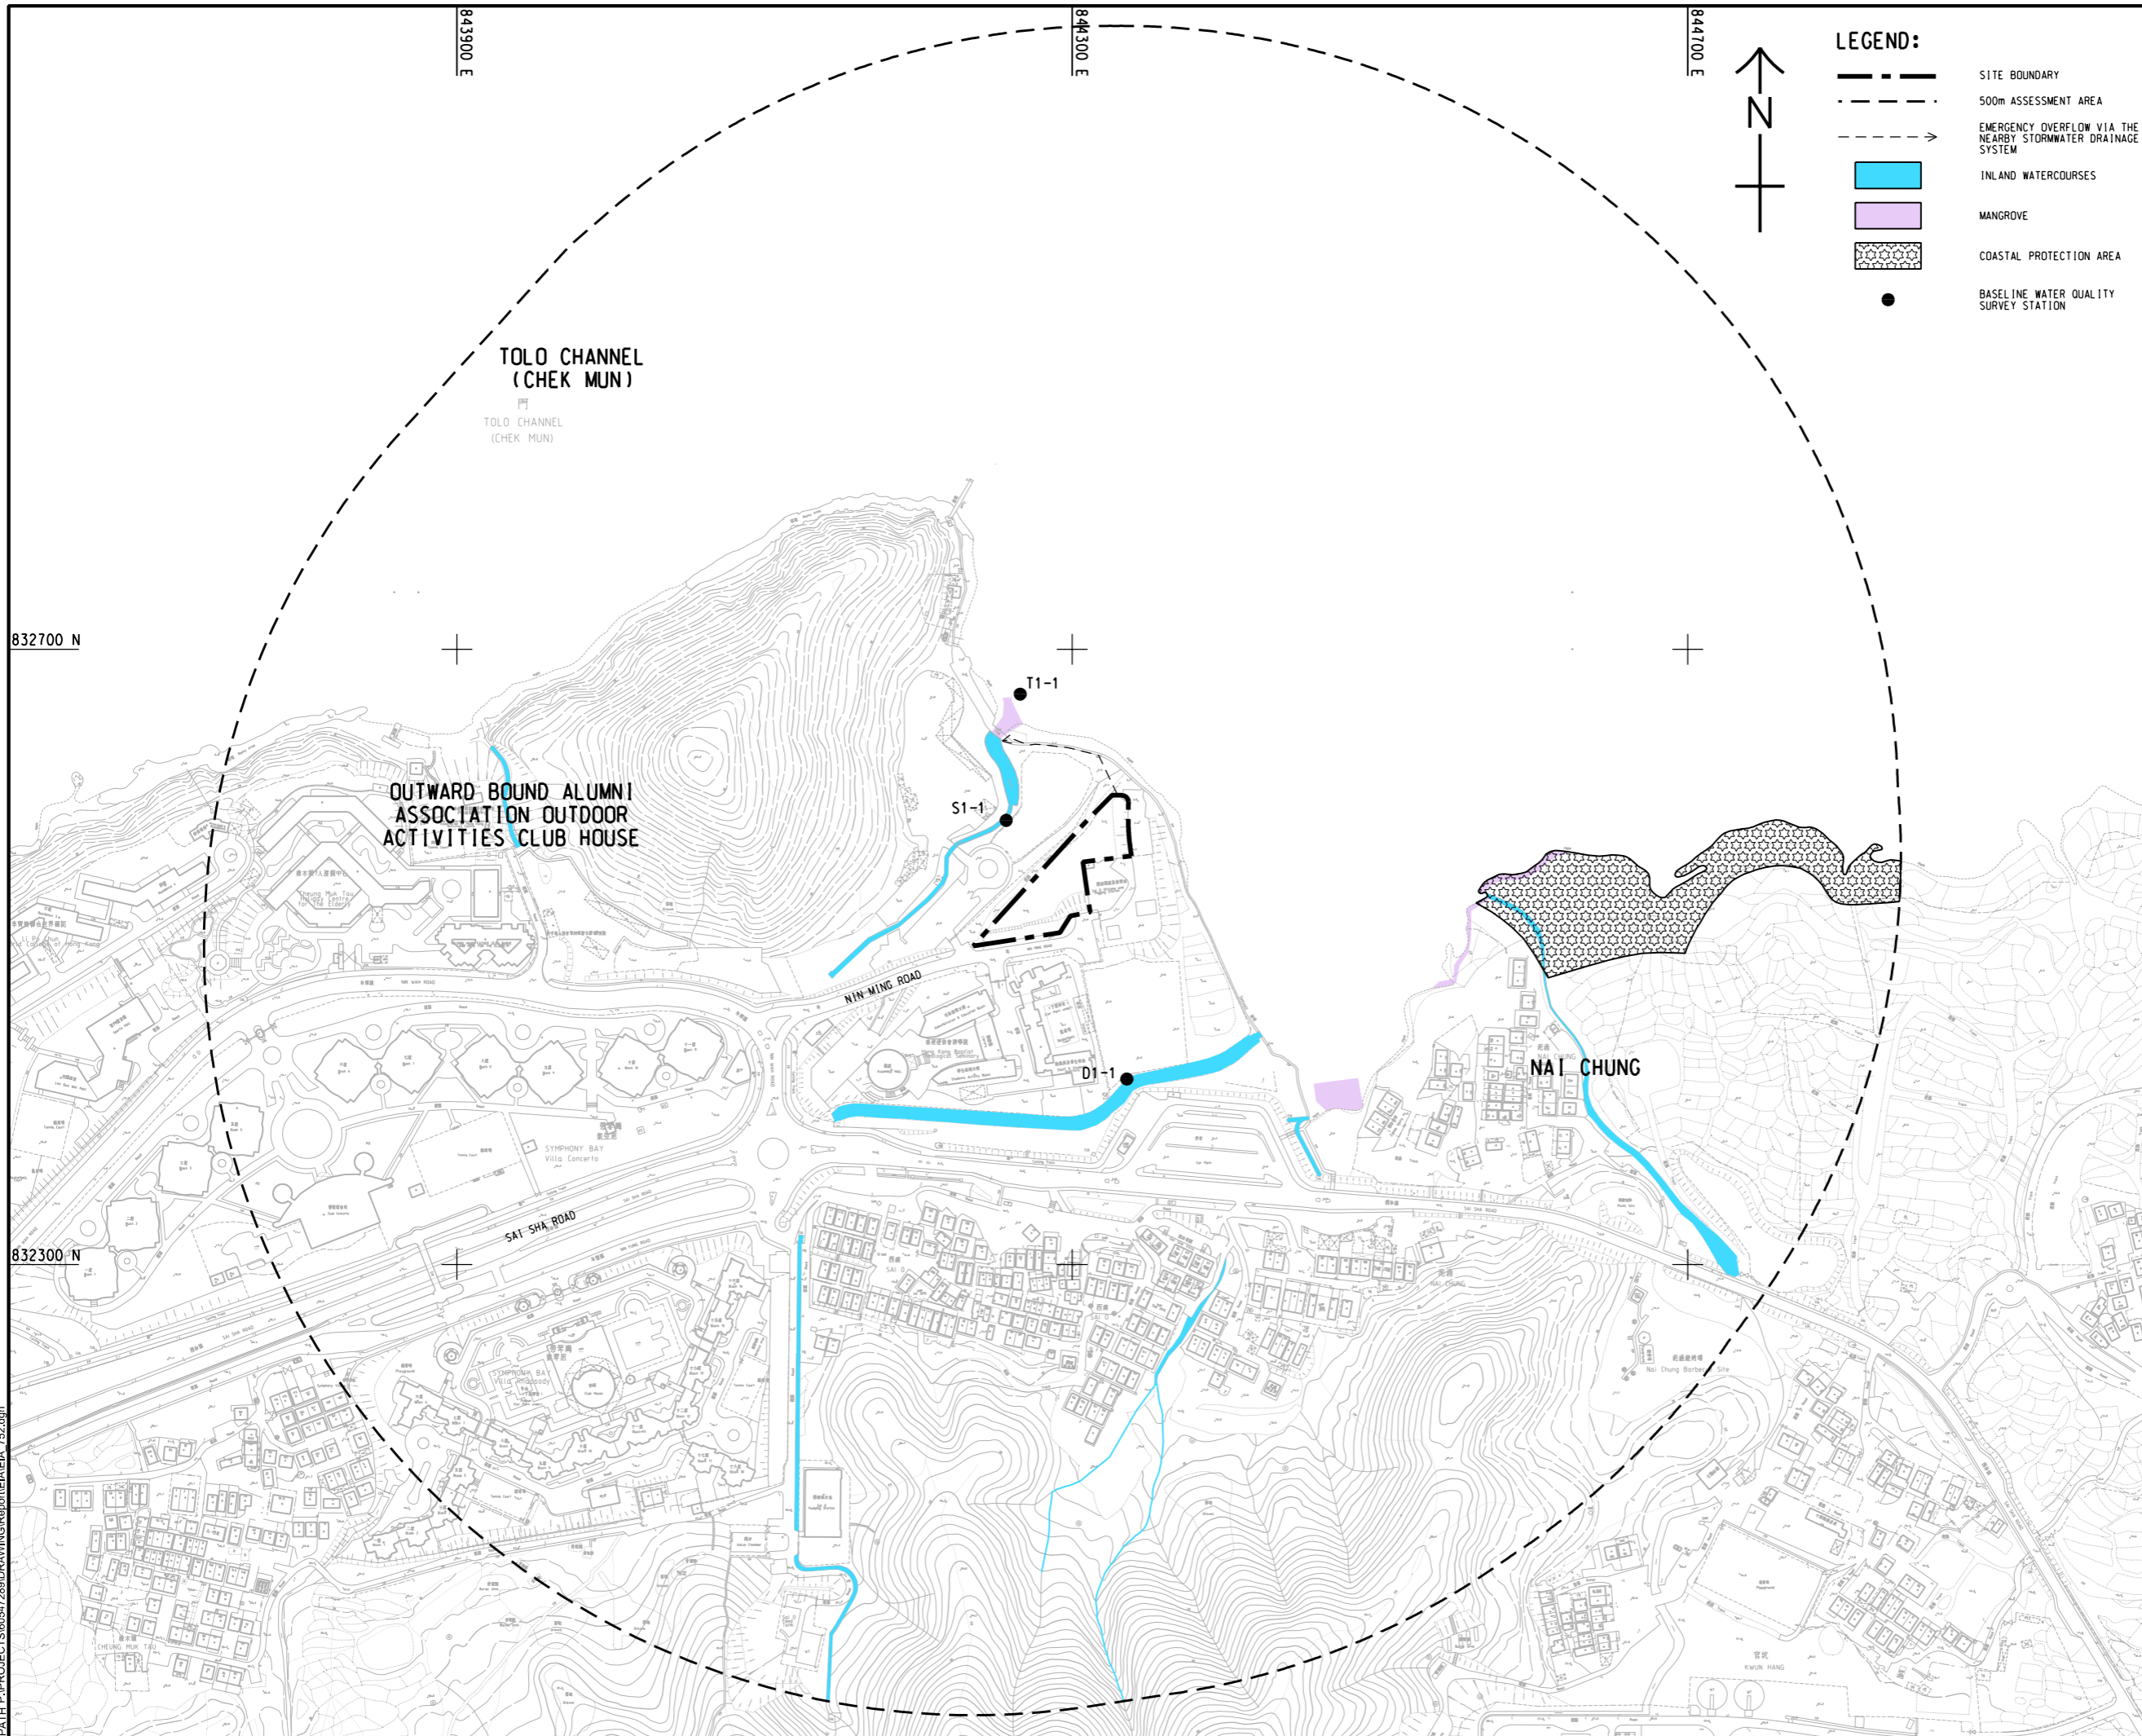

**PROJECT**  
 項目  
**TOLO HARBOUR SEWERAGE OF UNSEWERED AREAS STAGE 2 - INVESTIGATION, DESIGN AND CONSTRUCTION**

**CLIENT**  
 業主  
 渠務署  
 Drainage Services Department

**CONSULTANT**  
 顧問公司  
 AECOM Asia Company Ltd.  
 www.aecom.com

**SUB-CONSULTANTS**  
 分判工程師/顧問公司

**ISSUE/REVISION**  
 修訂

IR	DATE	DESCRIPTION	CHK.
修訂	日期	修訂描述	核校

**STATUS**  
 狀態

**SCALE**  
 比例  
 A1 1 : 2000

**DIMENSION UNIT**  
 量度單位  
 METRES

**KEY PLAN**  
 位置圖

**PROJECT NO.**  
 項目編號  
 60547289

**CONTRACT NO.**  
 合約編號

**SHEET TITLE**  
 圖紙名稱  
 LOCATIONS OF REPRESENTATIVE WATER SENSITIVE RECEIVERS AND BASELINE WATER QUALITY SURVEY STATIONS

**SHEET NUMBER**  
 圖紙編號  
 60547289/EIA/FIGURE 5.2

This drawing has been prepared for the use of AECOM's client. It may not be used, modified, reproduced or relied upon by third parties, except as agreed by AECOM or as required by law. AECOM accepts no responsibility, and disclaims any liability, whatsoever, for any part, that uses or relies on this drawing, without AECOM's express written consent. All measurements must be obtained from the stated dimensions.

Plot File by: ZHUJUNZ  
 2021/10/10  
 PATH: P:\PROJECTS\60547289\DRAWING\Report\EIA\EA\_752.dgn