


ISO A1 594mm x 841mm
 Approved:
 Checked:
 Designer:
 Project Management Initials:
 2021/11/21
 PATH P:\PROJECTS\60547289\DRAWING\Report\EA\EA_781.dgn

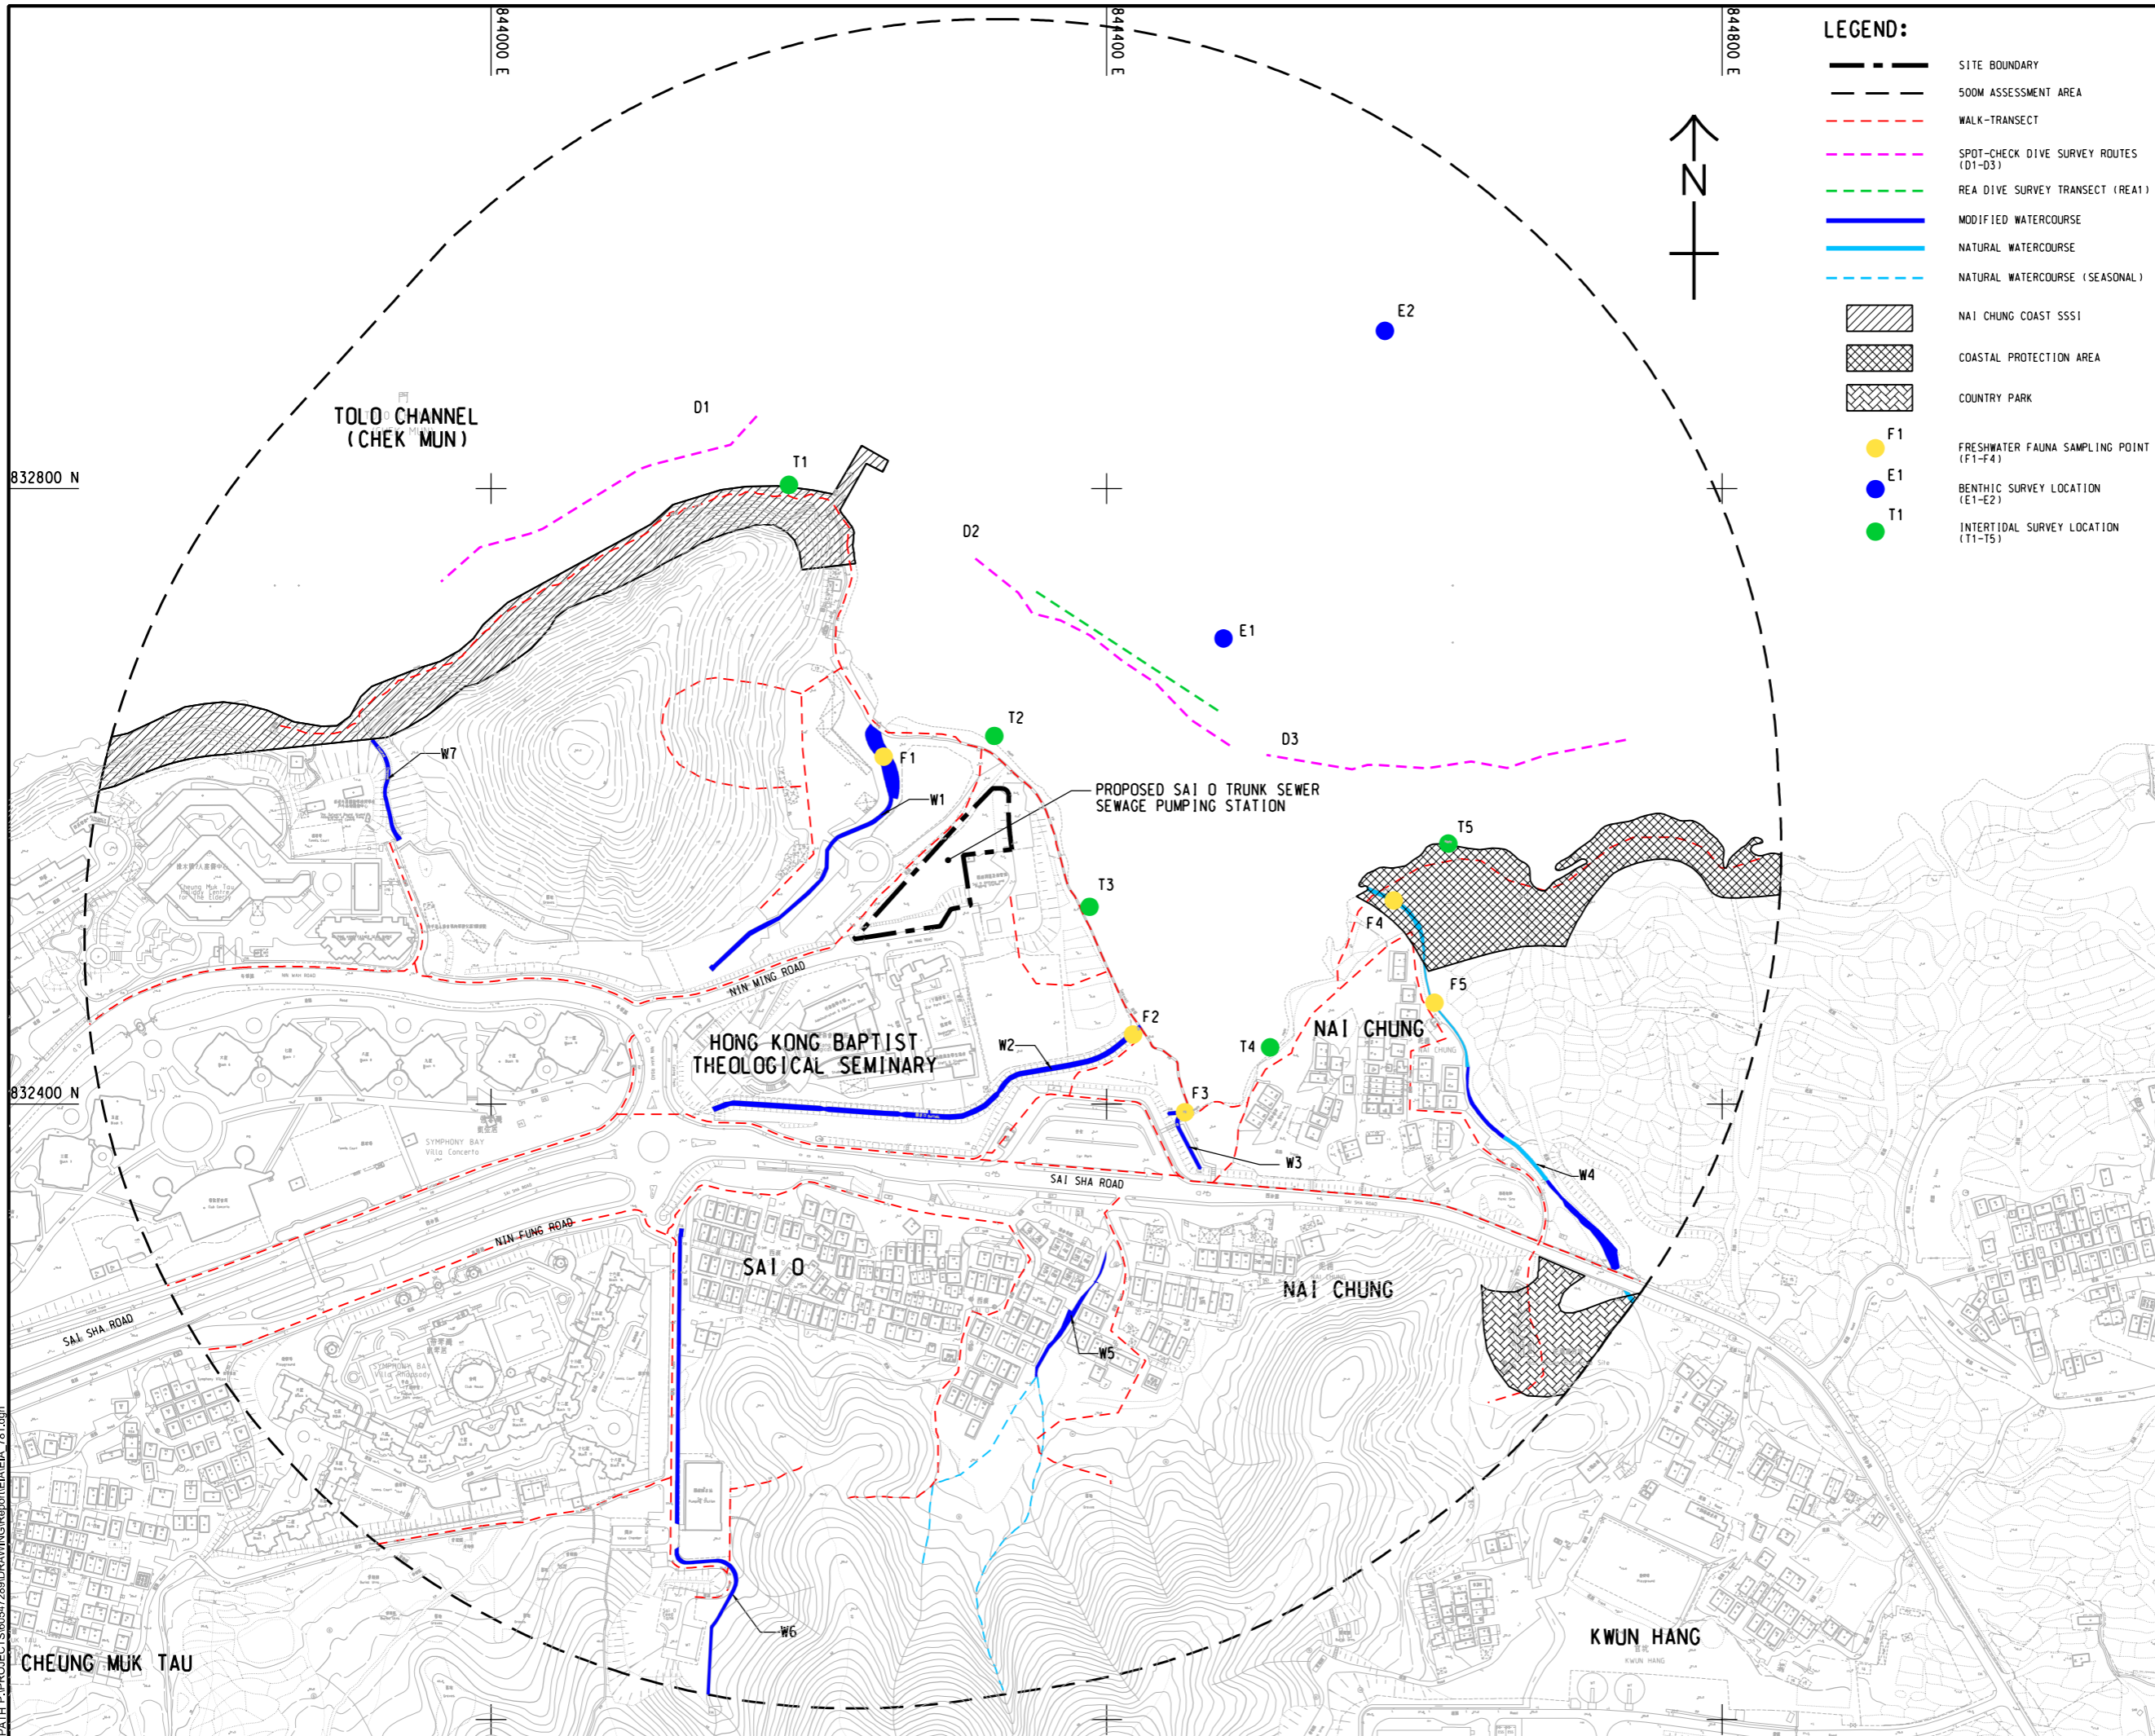

LEGEND:

- SITE BOUNDARY
- 500M ASSESSMENT AREA
- WALK-TRANSECT
- SPOT-CHECK DIVE SURVEY ROUTES (D1-D3)
- REA DIVE SURVEY TRANSECT (REA1)
- MODIFIED WATERCOURSE
- NATURAL WATERCOURSE
- NATURAL WATERCOURSE (SEASONAL)
- NAI CHUNG COAST SSSI
- COASTAL PROTECTION AREA
- COUNTRY PARK
- F1
- E1
- T1

FRESHWATER FAUNA SAMPLING POINT (F1-F4)
 BENTHIC SURVEY LOCATION (E1-E2)
 INTERTIDAL SURVEY LOCATION (T1-T5)

AECOM

PROJECT
 TOLO HARBOUR SEWERAGE OF UNSEWERED AREAS STAGE 2 - INVESTIGATION, DESIGN AND CONSTRUCTION

CLIENT
 渠務署
 Drainage Services Department

CONSULTANT
 AECOM Asia Company Ltd.
 www.aecom.com

SUB-CONSULTANTS
 分列工程顧問公司

ISSUE/REVISION

NO.	DATE	DESCRIPTION	CHK.

STATUS
 1/1/2021

SCALE
 A1 1:2000

DIMENSION UNIT
 METRES

KEY PLAN
 1/1/2021

PROJECT NO.
 60547289

CONTRACT NO.
 60547289

SHEET TITLE
 ASSESSMENT AREA FOR ECOLOGICAL ASSESSMENT AND LOCATIONS OF ECOLOGY SURVEYS

SHEET NUMBER
 60547289/EIA/FIGURE 8.1

This drawing has been prepared for the use of AECOM's client. It may not be used, modified, reproduced or relied upon by third parties, except as agreed by AECOM or as required by law. AECOM accepts no responsibility, liability whatsoever, for any part, that uses or relies on this drawing without AECOM's express written consent. All measurements must be obtained from the stated dimensions.