



ISO A1 594mm x 841mm
Approved:
Checked:
Designer:
Project Management Initials:
Plot File by: \$USERS
\$DATE\$
\$PATH\$ \$FILES\$

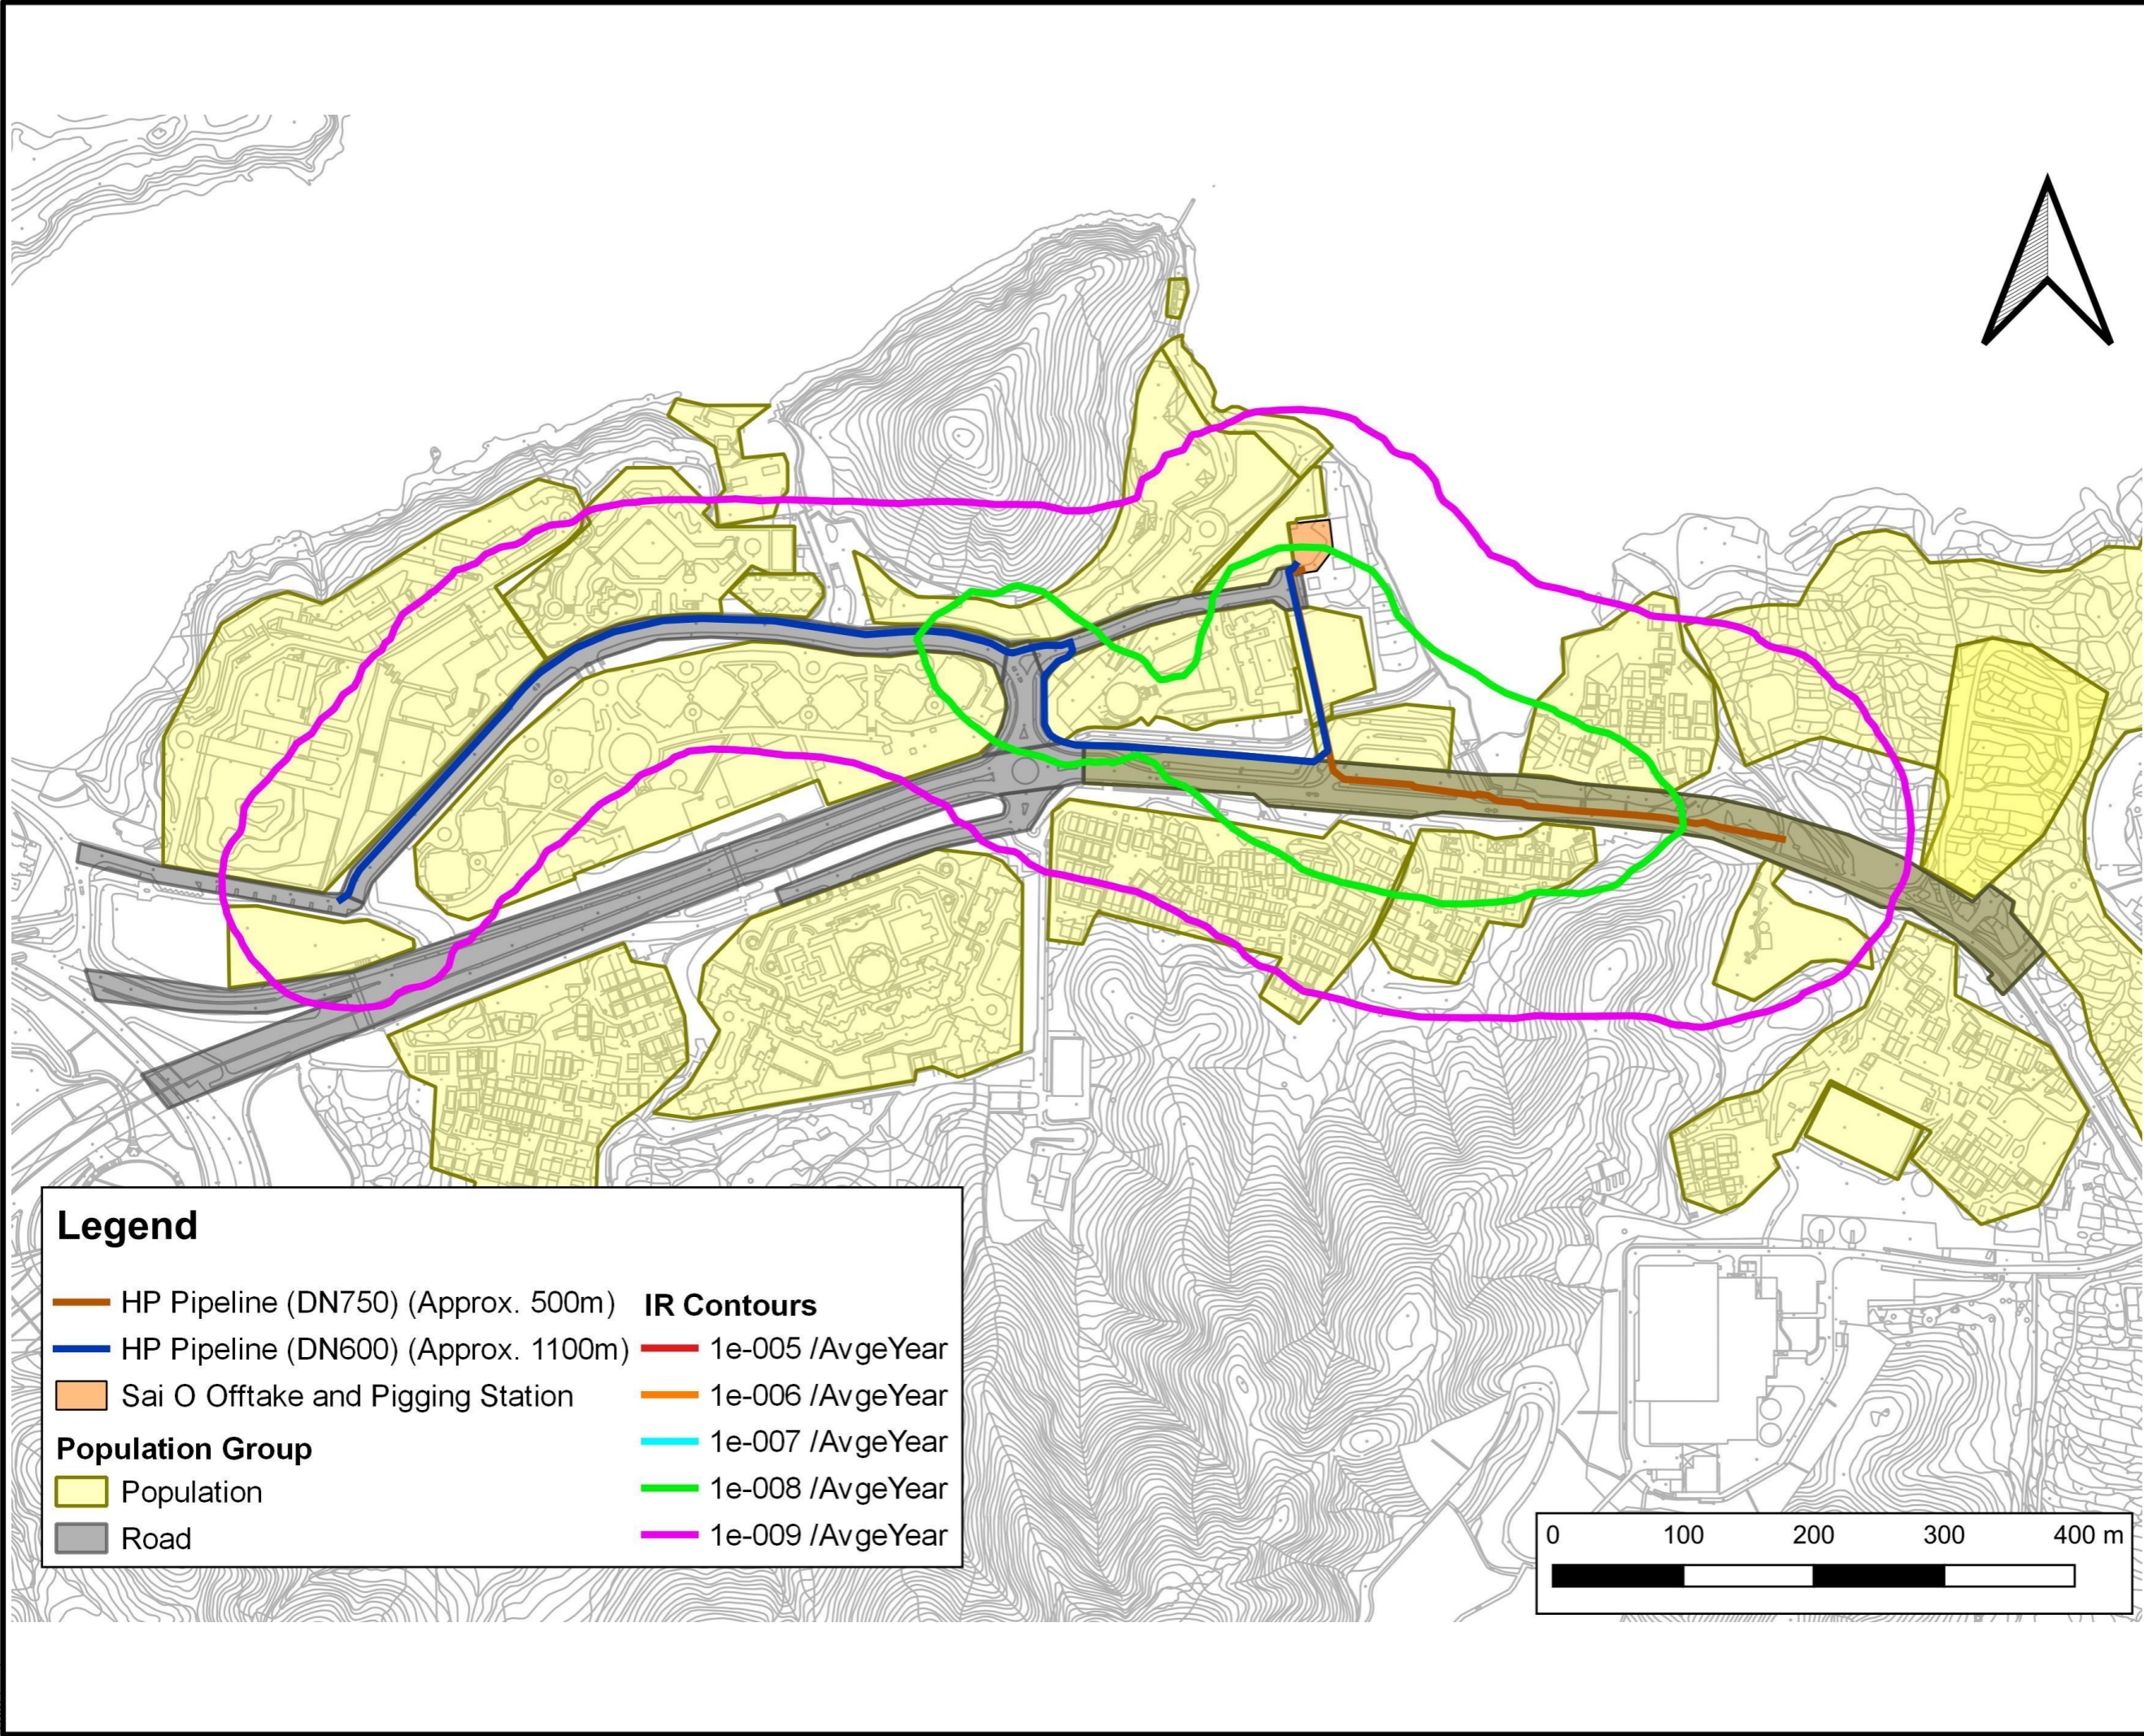

Legend

HP Pipeline (DN750) (Approx. 500m)	IR Contours
HP Pipeline (DN600) (Approx. 1100m)	1e-005 /AvgeYear
Sai O Offtake and Pigging Station	1e-006 /AvgeYear
Population Group	1e-007 /AvgeYear
Population	1e-008 /AvgeYear
Road	1e-009 /AvgeYear

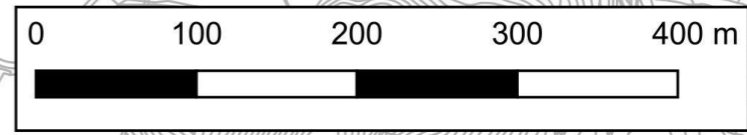

PROJECT
項目
TOLO HARBOUR SEWERAGE OF UNSEWERED AREAS STAGE 2 - INVESTIGATION, DESIGN AND CONSTRUCTION

CLIENT
業主
 渠務署
Drainage Services Department

CONSULTANT
工程顧問公司
AECOM Asia Company Ltd.
www.aecom.com

SUB-CONSULTANTS
分規工程顧問公司
Ramboll Hong Kong Limited

ISSUE/REVISION
修訂

I/R	DATE	DESCRIPTION	CHK.

STATUS
階段

SCALE **DIMENSION UNIT**
比例 尺寸單位
AS SHOWN
KEY PLAN
索引圖

PROJECT NO. **CONTRACT NO.**
項目編號 合約編號
60547289
SHEET TITLE
圖紙名稱
INDIVIDUAL RISK OF UNDERGROUND HIGH PRESSURE TOWN GAS PIPELINE
SHEET NUMBER
圖紙編號
60547289/EIA/FIGURE 9.4

This drawing has been prepared for the use of AECOM's client. It may not be used, modified, reproduced or relied upon by third parties, except as agreed by AECOM or as required by law. AECOM accepts no responsibility, and disses any liability whatsoever, to any party that uses or relies on this drawing without AECOM's express written consent. All measurements must be obtained from the stated dimensions.