


ISO A1 594mm x 841mm
 Approved:
 Checked:
 Designer:
 Project Management Initials:
 \$DATES
 \$USERS
 \$FILES

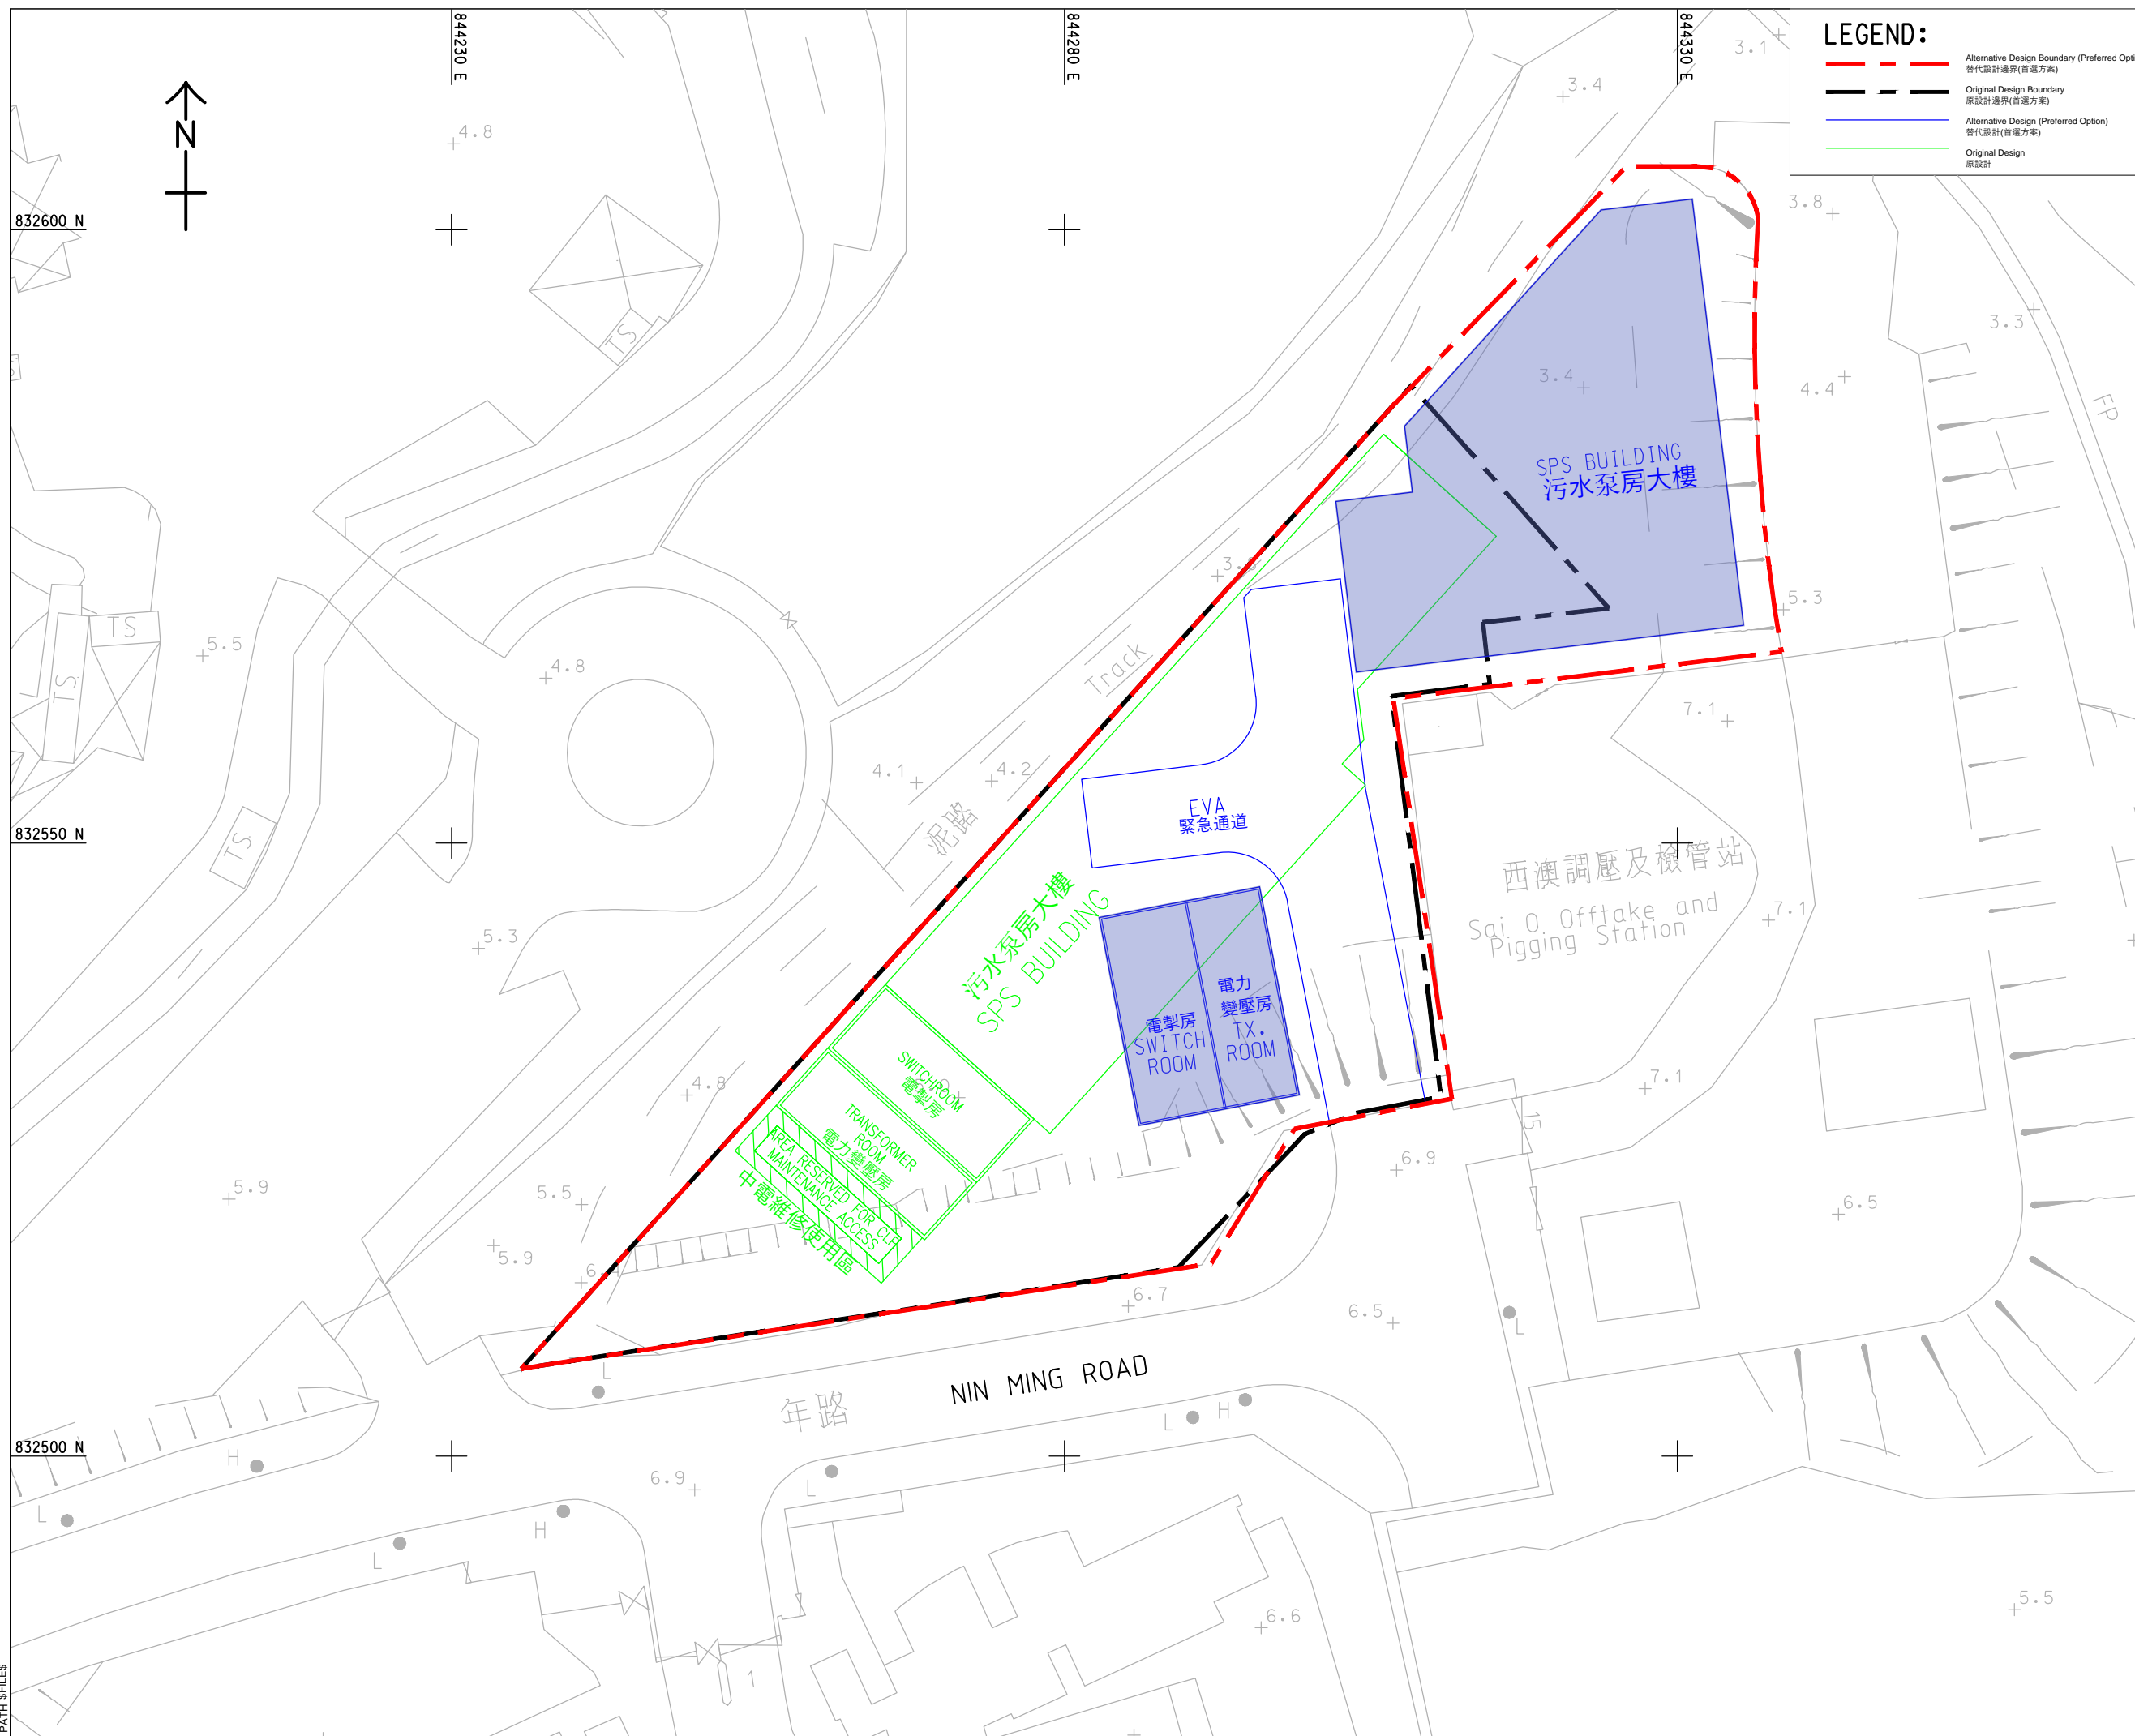

PROJECT
 TOLO HARBOUR SEWERAGE OF UNSEWERED AREAS
 STAGE 2 - INVESTIGATION, DESIGN AND CONSTRUCTION
 為吐露港內未有污水設施地區而興建的污水收集系統第2階段-勘查研究、設計及建造

CLIENT
 渠務署
 Drainage Services Department

CONSULTANT
 AECOM Asia Company Ltd.
 www.aecom.com

SUB-CONSULTANTS
 亞細亞建築師有限公司

ISSUE/REVISION

NO.	DATE	DESCRIPTION	CHK

STATUS

SCALE
 A1 1:250
DIMENSION UNIT
 METRES

KEY PLAN

PROJECT NO.
 60547289
CONTRACT NO.

SHEET TITLE
 ALTERNATIVE DESIGN OF SAI O TRUNK SEWER SPS
 西澳幹渠污水泵房的替代設計方案

SHEET NUMBER
 Appendix 2.2 附錄2.2