

843900 E

844200 E

844500 E

832800 N

832500 N


832200 N

吐露海峡 (赤門)  
TOLO CHANNEL  
(CHEK MUN)  
(CHEK MUN)



LEGEND 圖例:

--- SITE BOUNDARY 工地範圍

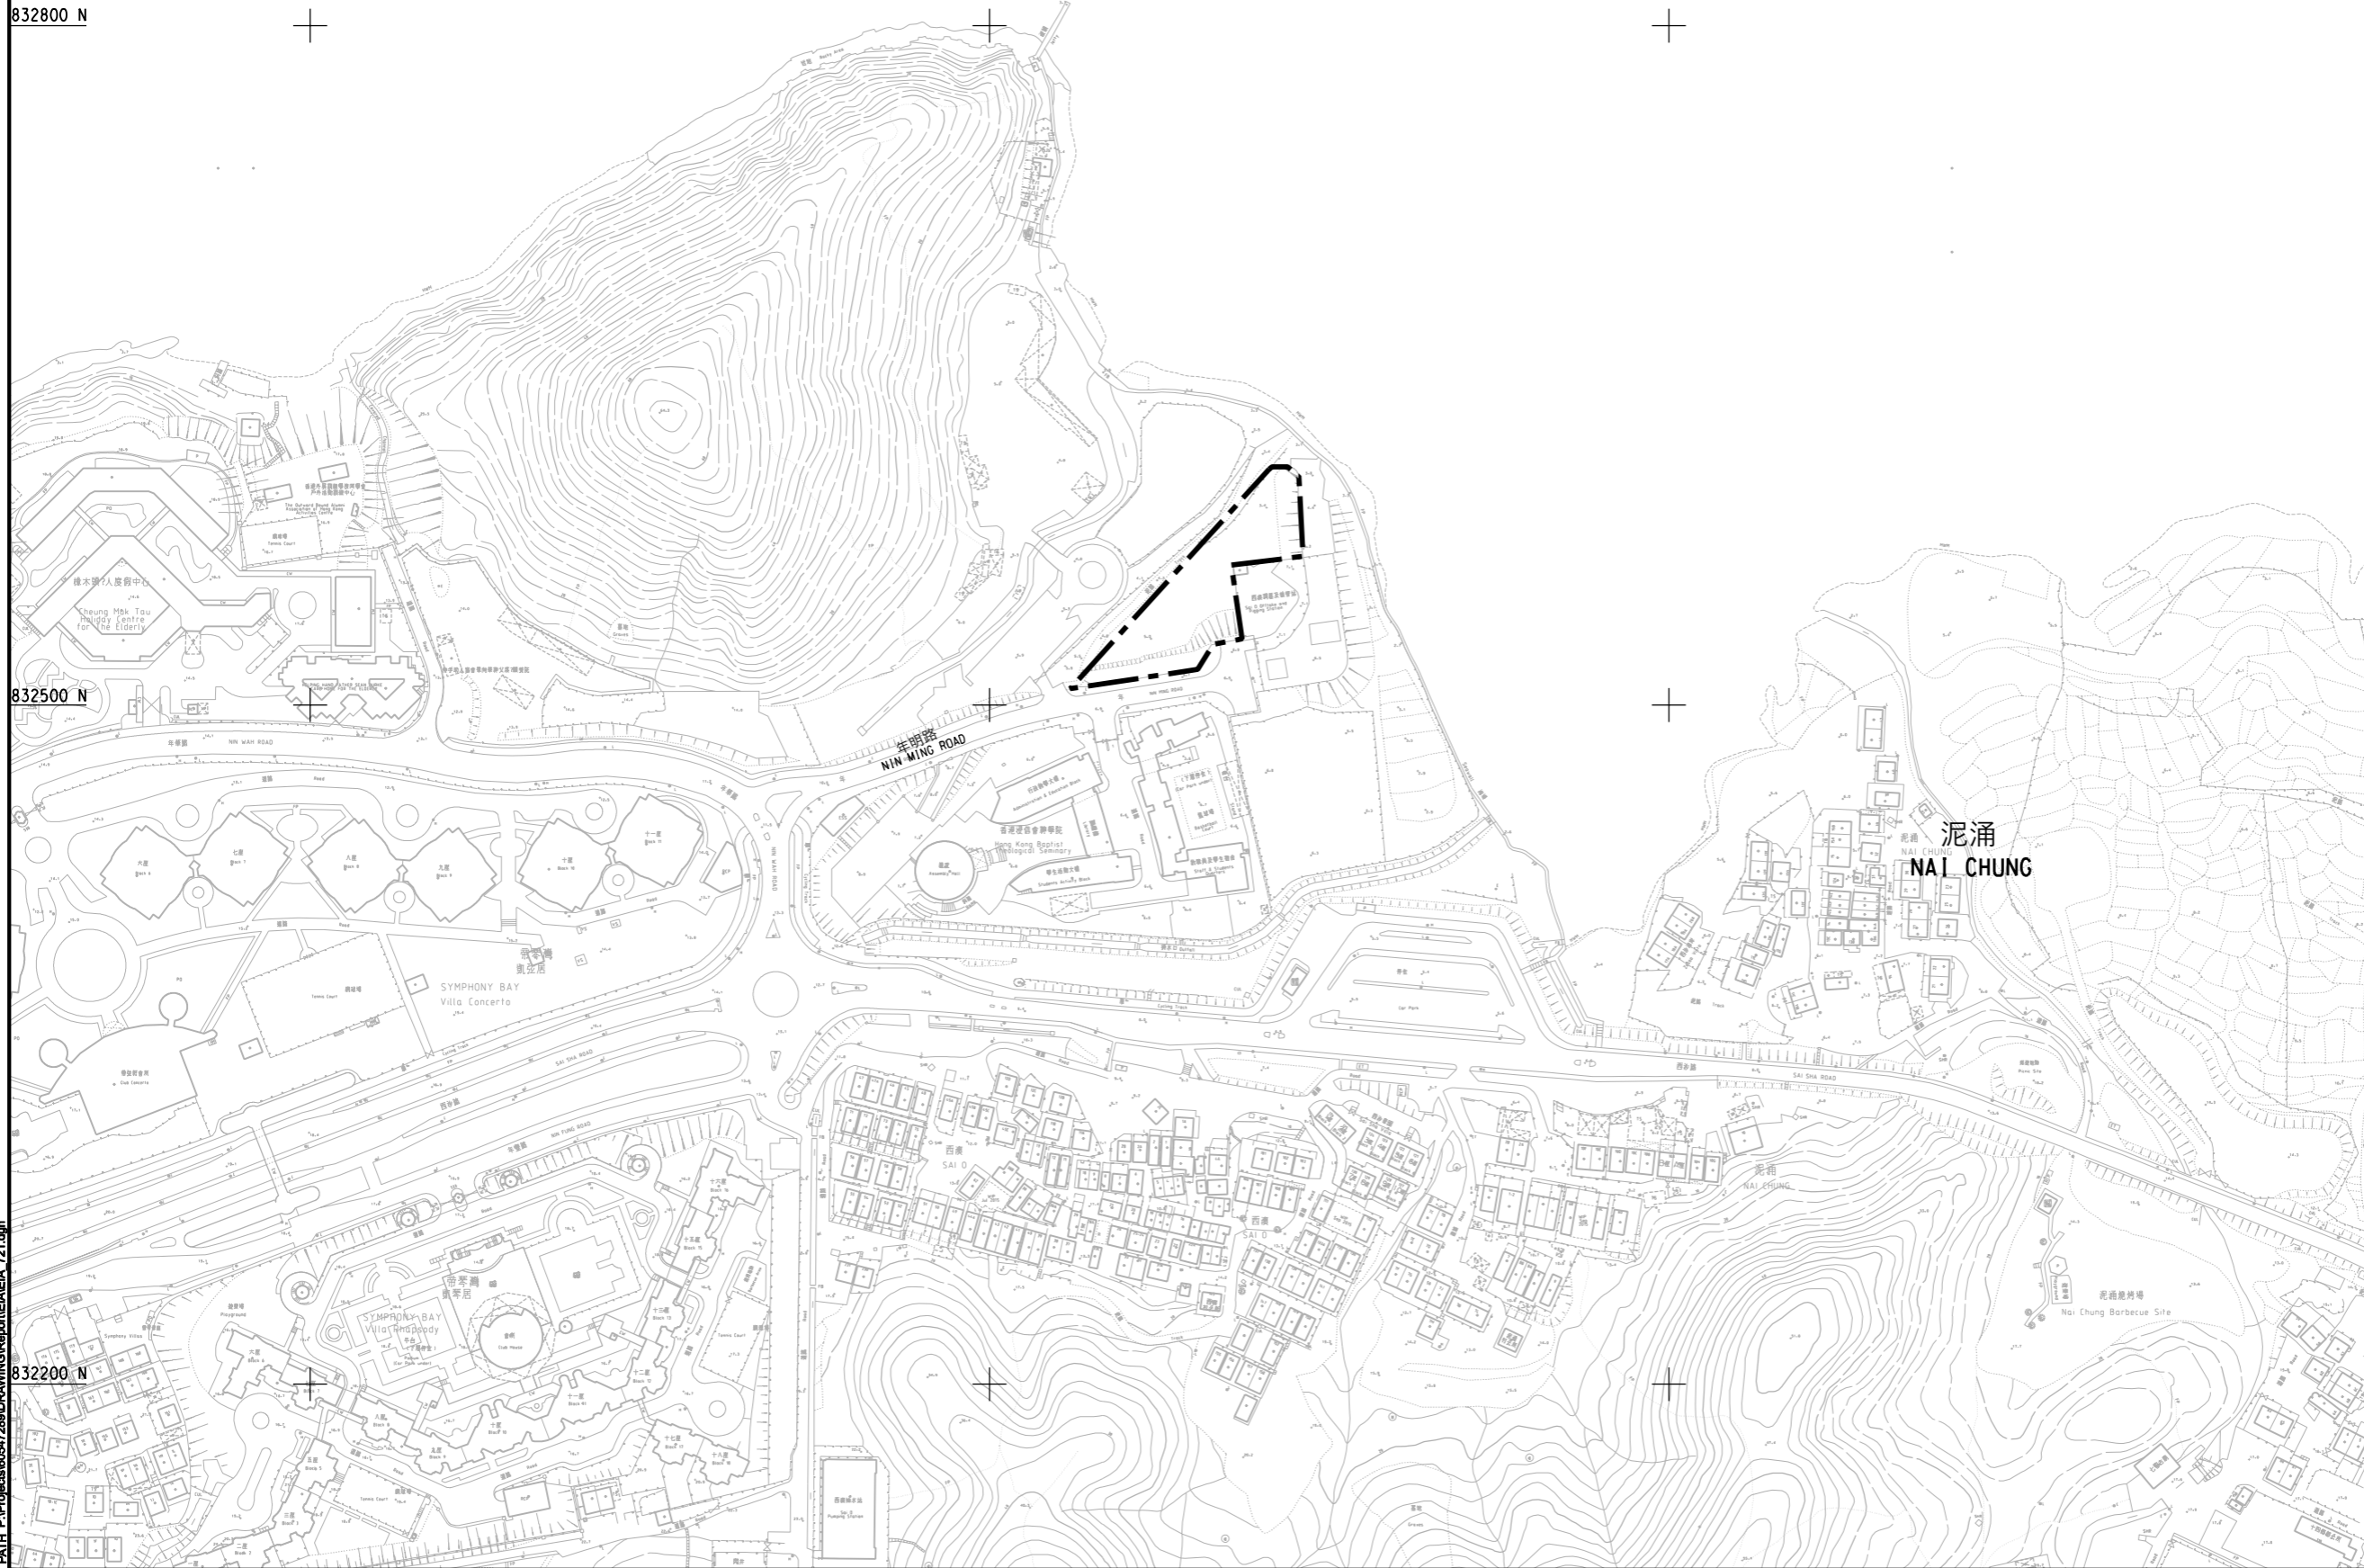

**AECOM**

PROJECT  
項目

TOLO HARBOUR SEWERAGE  
OF UNSEWERED AREAS  
STAGE 2 - INVESTIGATION,  
DESIGN AND CONSTRUCTION  
為吐露港內未有污水設施地區而興  
建的污水收集系統第2階段-勘查研  
究、設計及建造

CLIENT  
業主



CONSULTANT  
工程顧問公司

AECOM Asia Company Ltd.  
www.aecom.com

SUB-CONSULTANTS  
分判工程顧問公司

ISSUE/REVISION  
修訂

IR/ 修訂	DATE 日期	DESCRIPTION 內容描述	CHK. 校核

STATUS  
階段

SCALE  
比例

A1 1: 1500

DIMENSION UNIT  
尺寸單位

METRES

KEY PLAN  
索引圖

PROJECT NO.  
項目編號

60547289

CONTRACT NO.  
合約編號

SHEET TITLE  
圖紙名稱

LOCATION OF THE PROPOSED SAI  
O TRUNK SEWER PUMPING  
STATION  
擬議西澳幹渠污水泵房位置

SHEET NUMBER  
圖紙編號

FIGURE 2.1

圖2.1

This drawing has been prepared for the use of AECOM's client. It may not be used, modified, reproduced or relied upon by third parties, except as agreed by AECOM or as required by law. AECOM accepts no responsibility, and denies any liability whatsoever, for any party that uses or relies on this drawing without AECOM's express written consent. Do not scale this document. All measurements must be obtained from the related dimensions.