


ISO A1 594mm x 841mm
 Approved:
 Checked:
 Designer:
 Project Management Initials:
 \$DATES
 \$USERS
 \$FILES

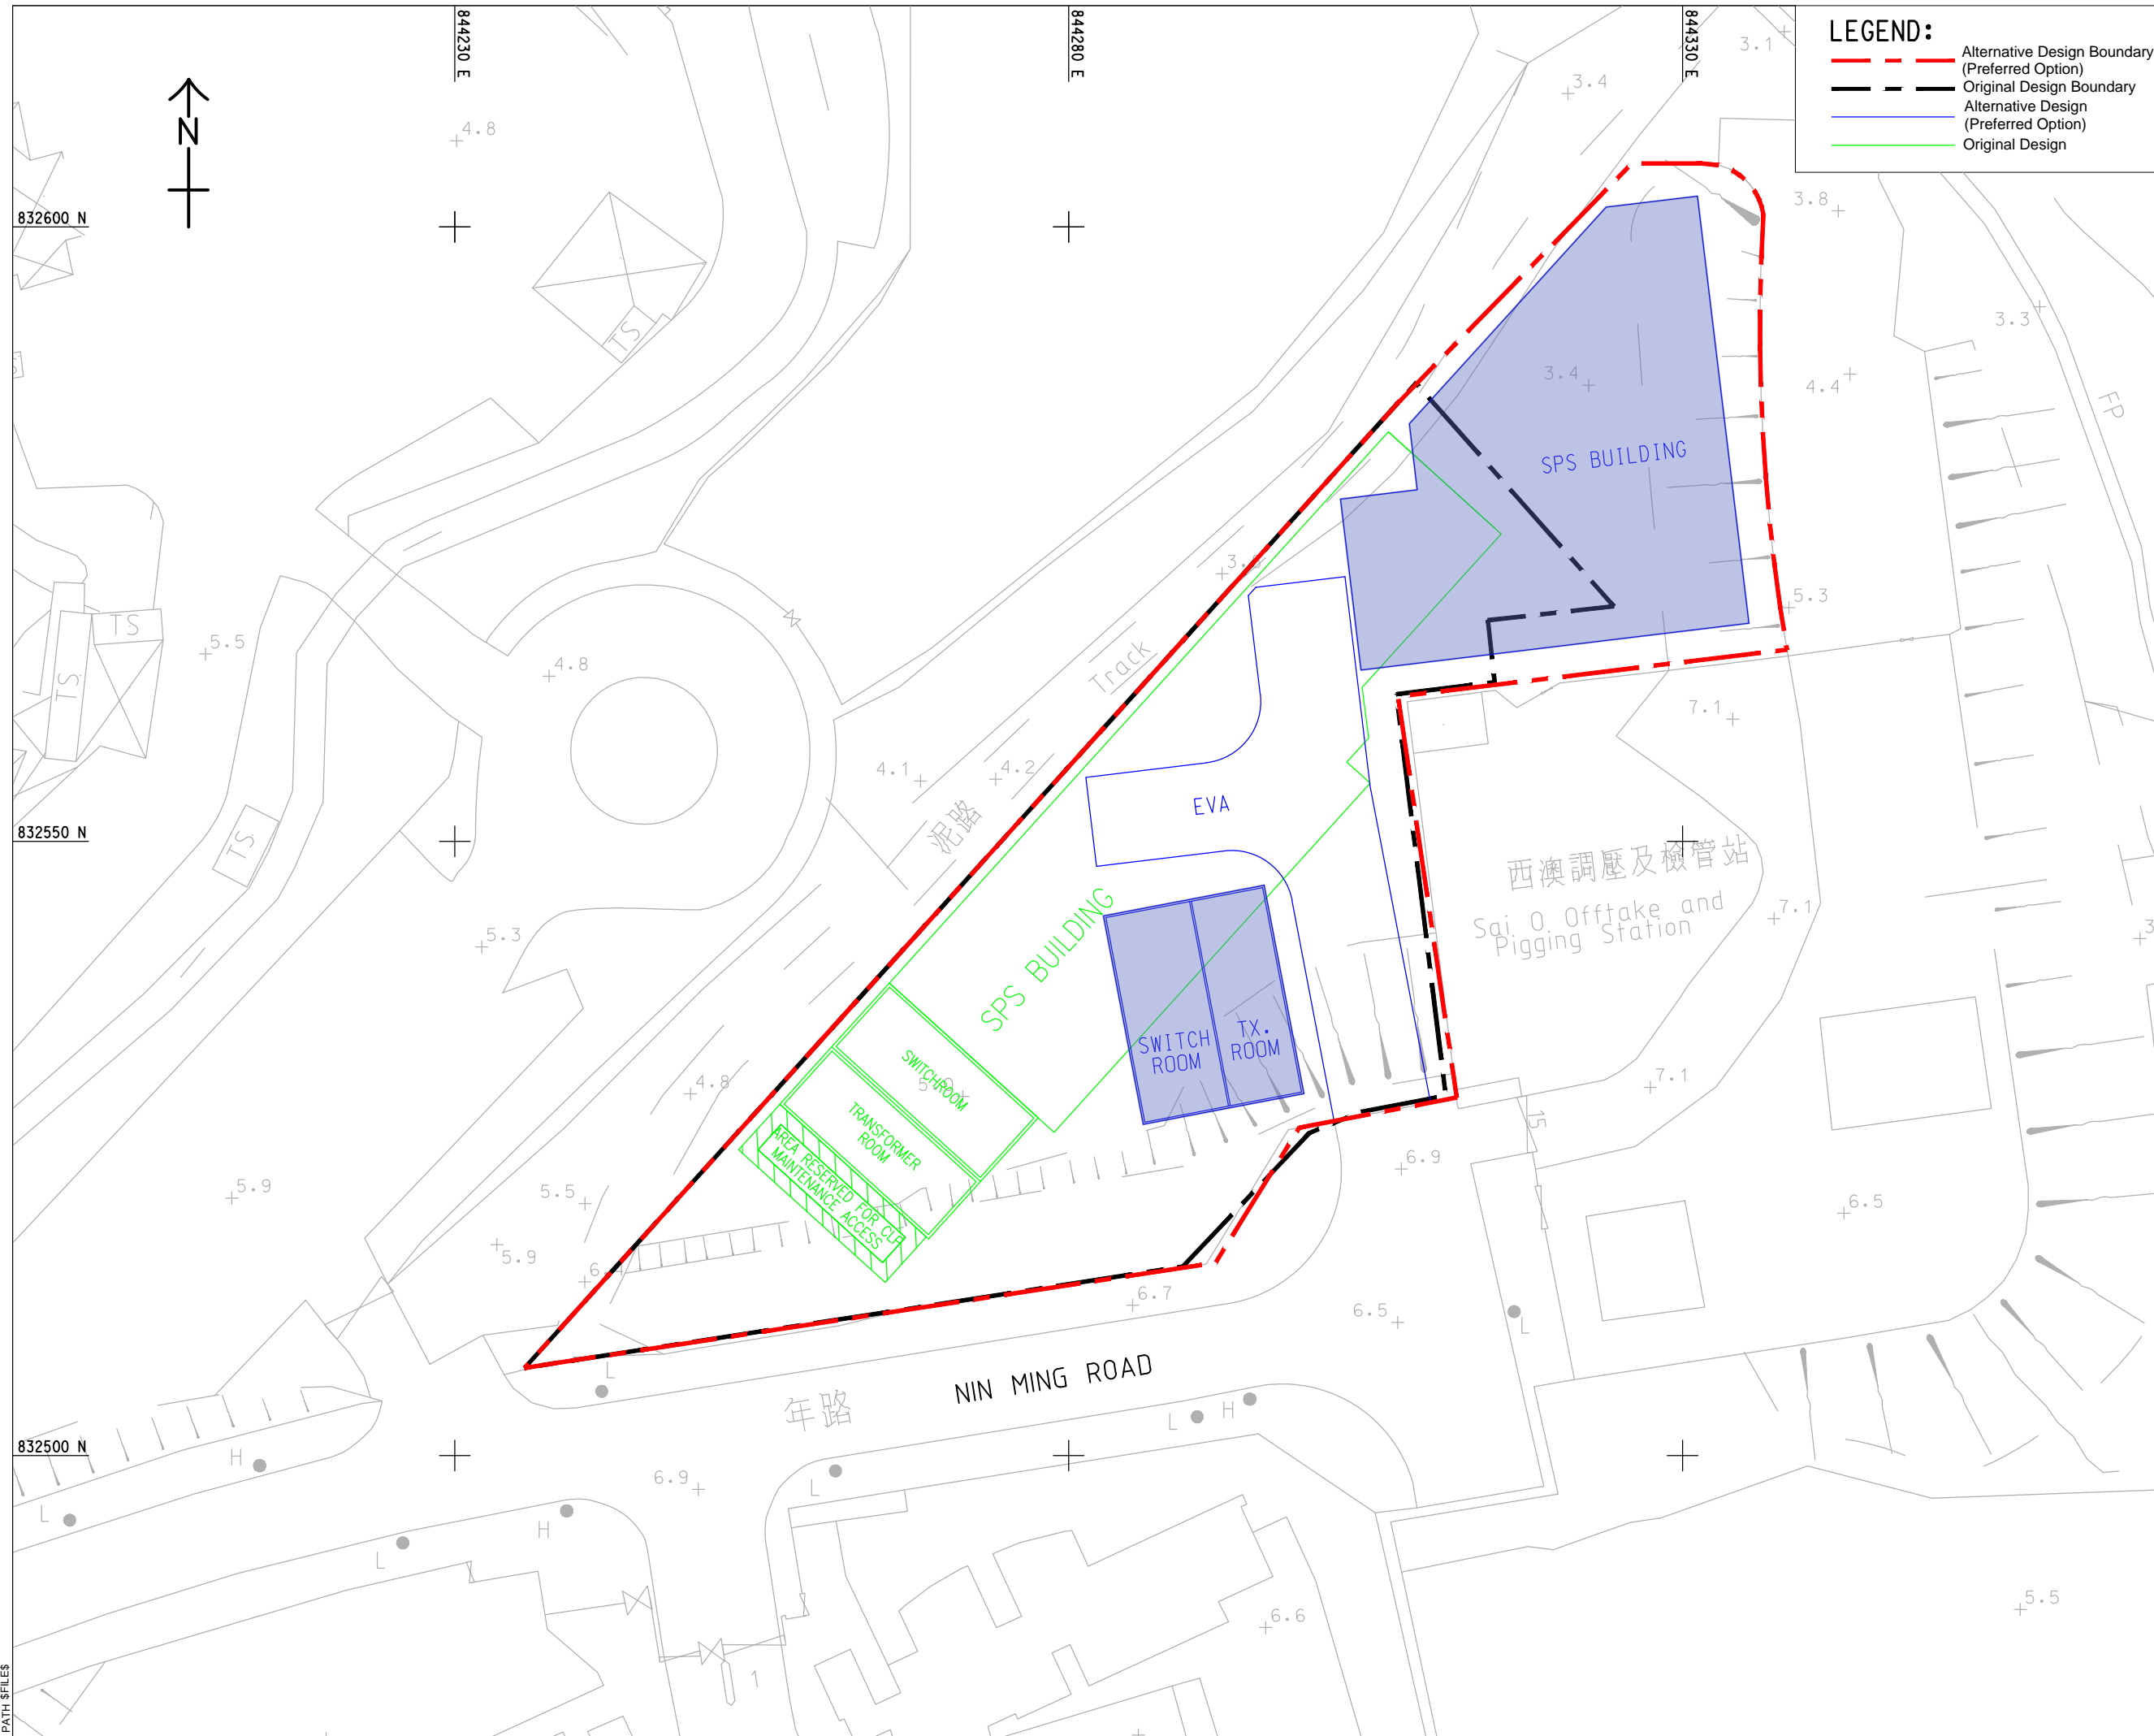

PROJECT
 TOLO HARBOUR
 SEWERAGE OF
 UNSEWERED AREAS
 STAGE 2 -
 INVESTIGATION, DESIGN
 AND CONSTRUCTION

CLIENT
 渠務署
 Drainage Services Department

CONSULTANT
 AECOM Asia Company Ltd.
 www.aecom.com

SUB-CONSULTANTS

ISSUE/REVISION

NO.	DATE	DESCRIPTION	CHK.

NO.	DATE	DESCRIPTION	CHK.

STATUS

SCALE
 A1 1:250

DIMENSION UNIT
 METRES

KEY PLAN

PROJECT NO.
 60547289

CONTRACT NO.

SHEET TITLE
 Alternative Design of Sai O
 Trunk Sewer SPS

SHEET NUMBER
 Appendix 2.2