


**LEGEND:**

- 500M QUANTITATIVE ASSESSMENT AREA
- PROJECT BOUNDARY
- AIR SENSITIVE RECEIVERS
- MAXIMUM HOURLY TSP CRITERION
- MAXIMUM HOURLY TSP CONTOUR
- ✕ EXHAUST OF VENTILATION SHAFT

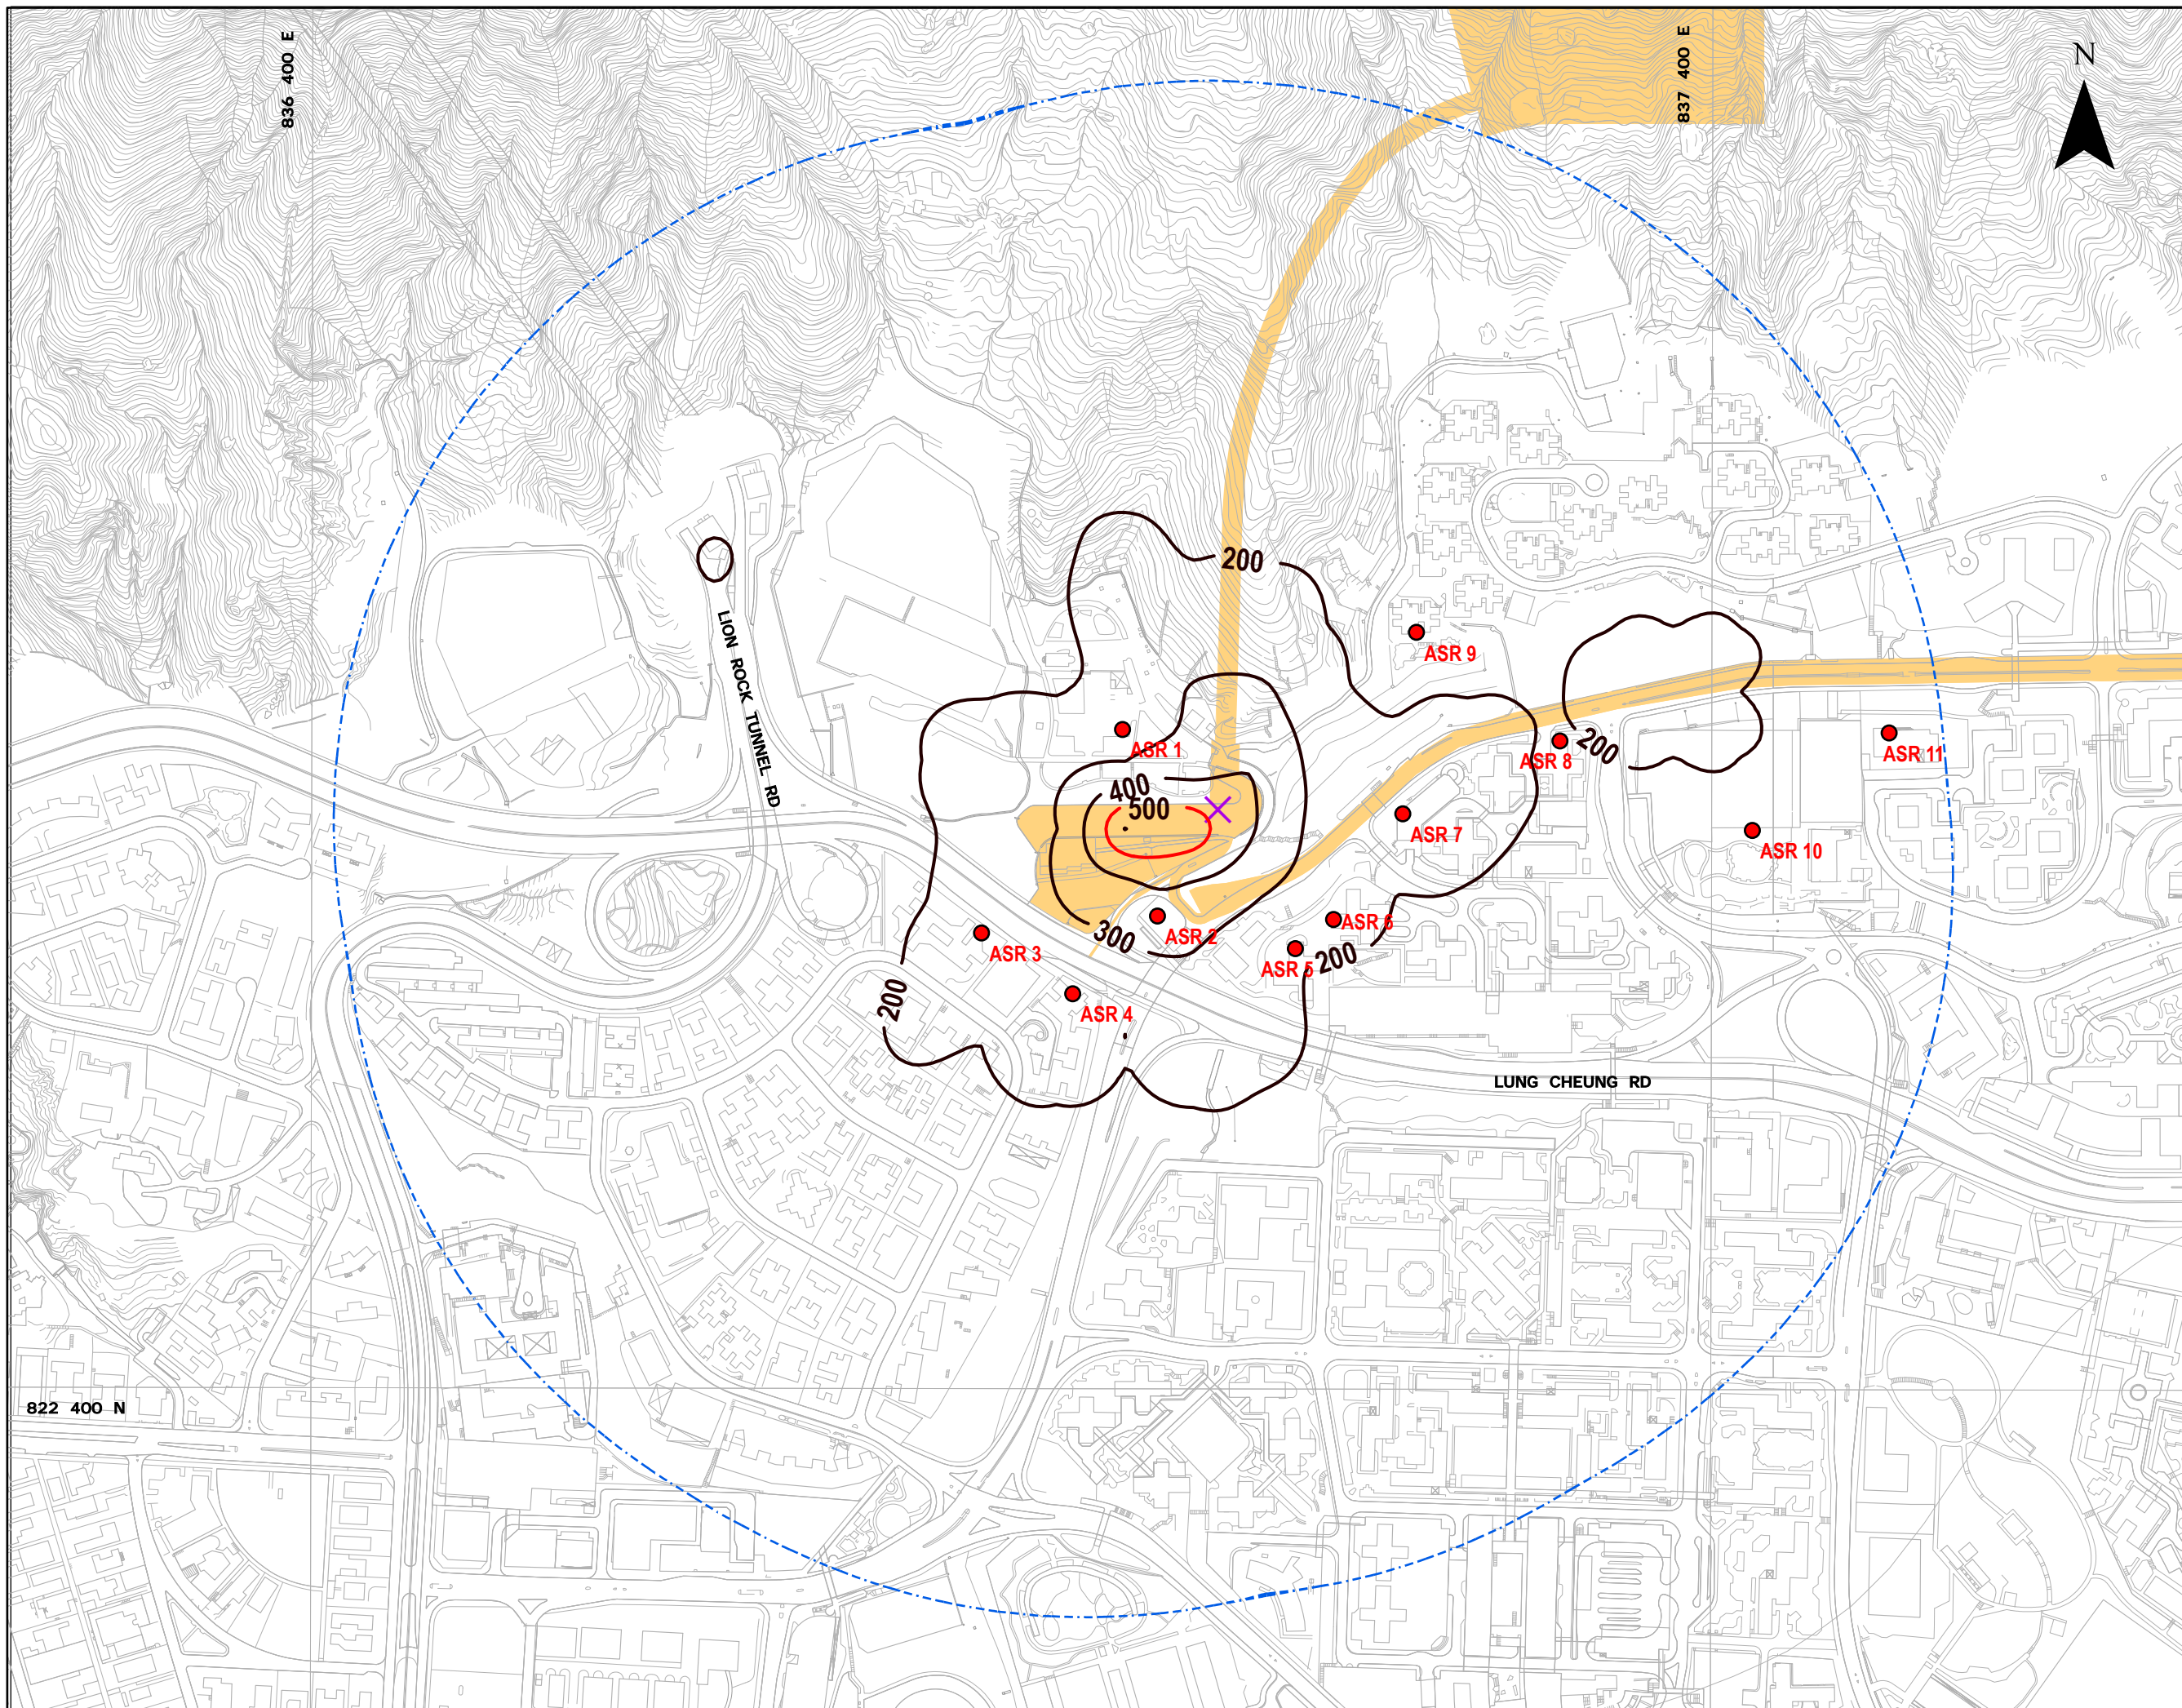

Revision	Description			
	Designed	Reviewed	Drawn	Checked
Initial	HW	ET	HW	ET
Date	06/21	06/21	06/21	06/21

Approved

Agreement No. CE 15/2018 (WS)

Project Title  
**RELOCATION OF DIAMOND HILL FRESH WATER AND SALT WATER SERVICE RESERVOIRS TO CAVERNS**

Figure Title  
**CONTOURS OF CUMULATIVE MITIGATED MAXIMUM HOURLY TSP CONCENTRATION AT 1.5 mAG (60.3 mPD BASE ELEVATION)**

Drawing No. **FIGURE 3.10** Revision

Scale  
**A3:1:4,500**

Client  
 **水務署 Water Supplies Department**

Consultant  
 **binnies BINNIES HONG KONG LIMITED 賓尼士工程顧問有限公司**