


LEGEND:

- - - 500M QUANTITATIVE ASSESSMENT AREA
- PROJECT BOUNDARY
- AIR SENSITIVE RECEIVERS
- ANNUAL FSP CONTOUR
- × EXHAUST OF VENTILATION SHAFT

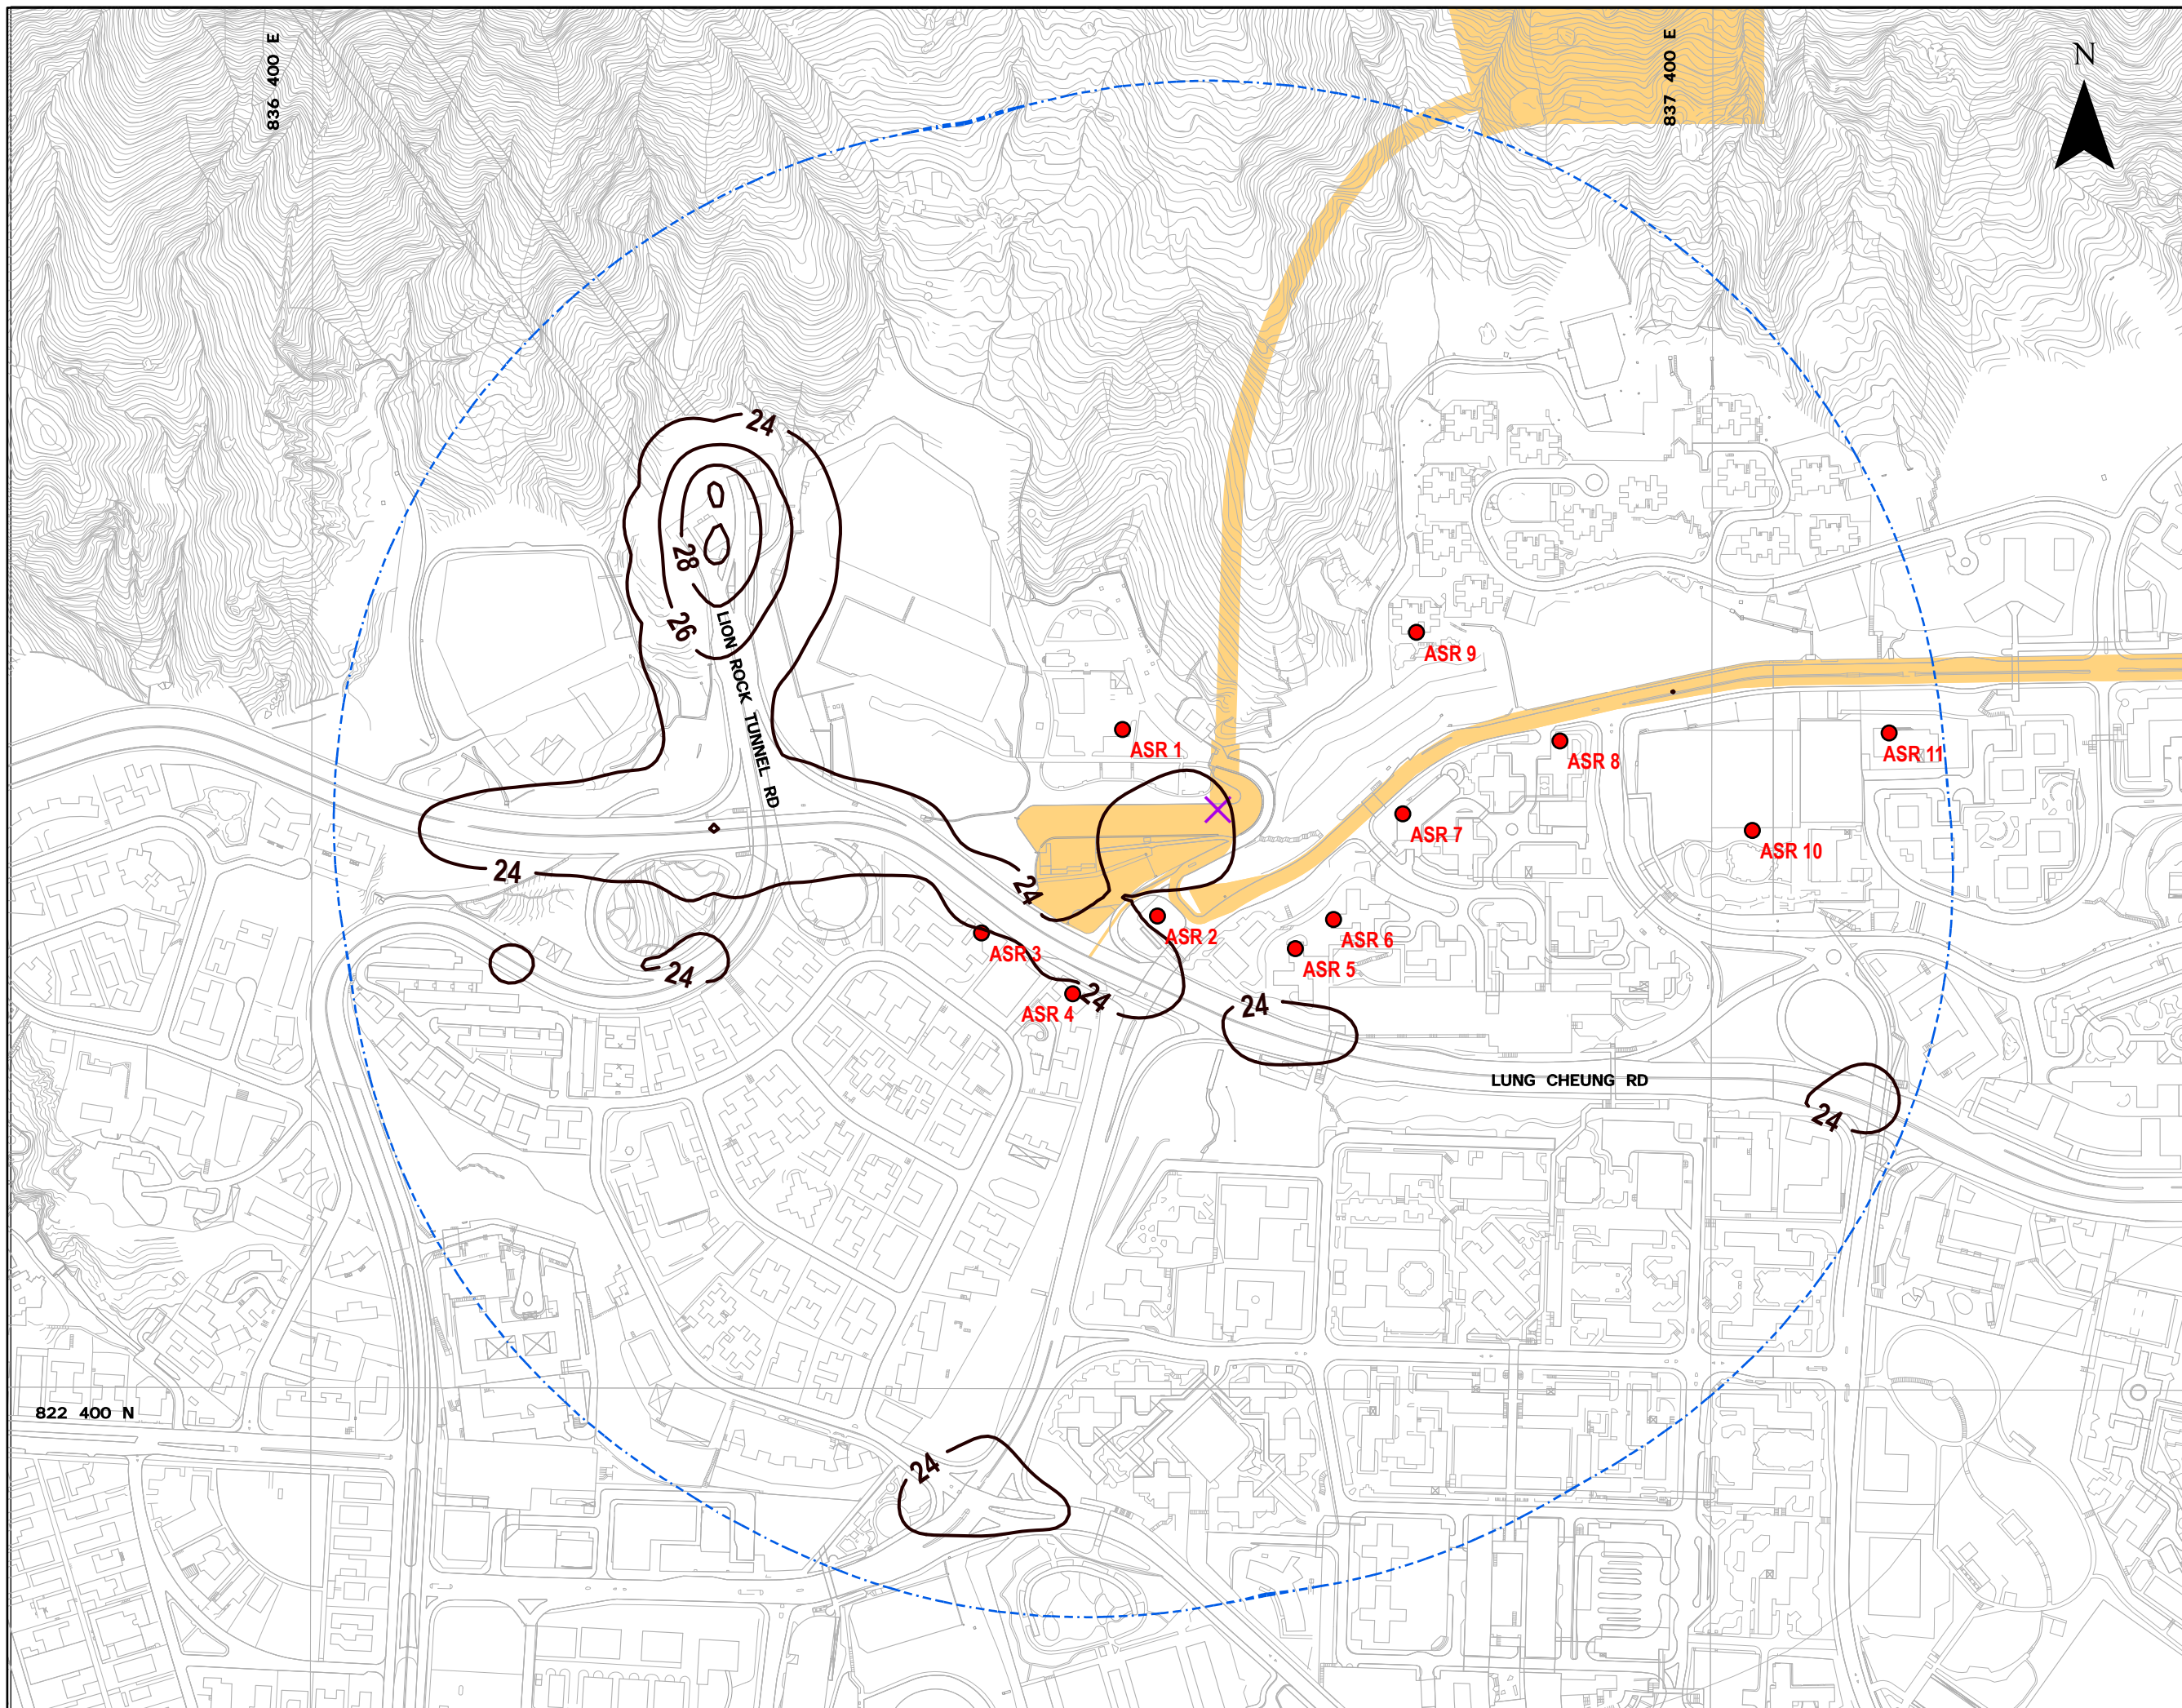

Revision	Description			
	Designed	Reviewed	Drawn	Checked
Initial	HW	ET	HW	ET
Date	05/21	06/21	05/21	05/21

Approved

Agreement No. CE 15/2018 (WS)

Project Title
RELOCATION OF DIAMOND HILL FRESH WATER AND SALT WATER SERVICE RESERVOIRS TO CAVERNS

Figure Title
CONTOURS OF CUMULATIVE MITIGATED ANNUAL FSP CONCENTRATION AT 1.5 mAg (60.3 mPD BASE ELEVATION)

Drawing No. **FIGURE 3.13** Revision

Scale **A3:1:4,500**

Client
 水務署
Water Supplies Department

Consultant
 binnes
BINNES HONG KONG LIMITED
賓尼新工程顧問有限公司