

LEGEND:

- - - 500M QUANTITATIVE ASSESSMENT AREA
- PROJECT BOUNDARY
- ACCESS TUNNEL PORTAL
- WATER MAINS
- ACCESS TUNNEL & CAVERN
- AIR SENSITIVE RECEIVERS
- × EXHAUST OF VENTILATION SHAFT

Revision	Description			
	Designed	Reviewed	Drawn	Checked
Initial	HW	ET	HW	ET
Date	03/21	03/21	03/21	03/21

Approved

Agreement No. CE 15/2018 (WS)


Project Title
RELOCATION OF DIAMOND HILL FRESH WATER AND SALT WATER SERVICE RESERVOIRS TO CAVERNS

Figure Title
LOCATION OF AIR SENSITIVE RECEIVERS (WITHIN 500M QUANTITATIVE ASSESSMENT AREA)

Drawing No.	FIGURE 3.1	Revision
Scale	A3:1:4,500	

Client
 水務署
Water Supplies Department

Consultant
 binnies
BINNIES HONG KONG LIMITED
賓尼士工程顧問有限公司

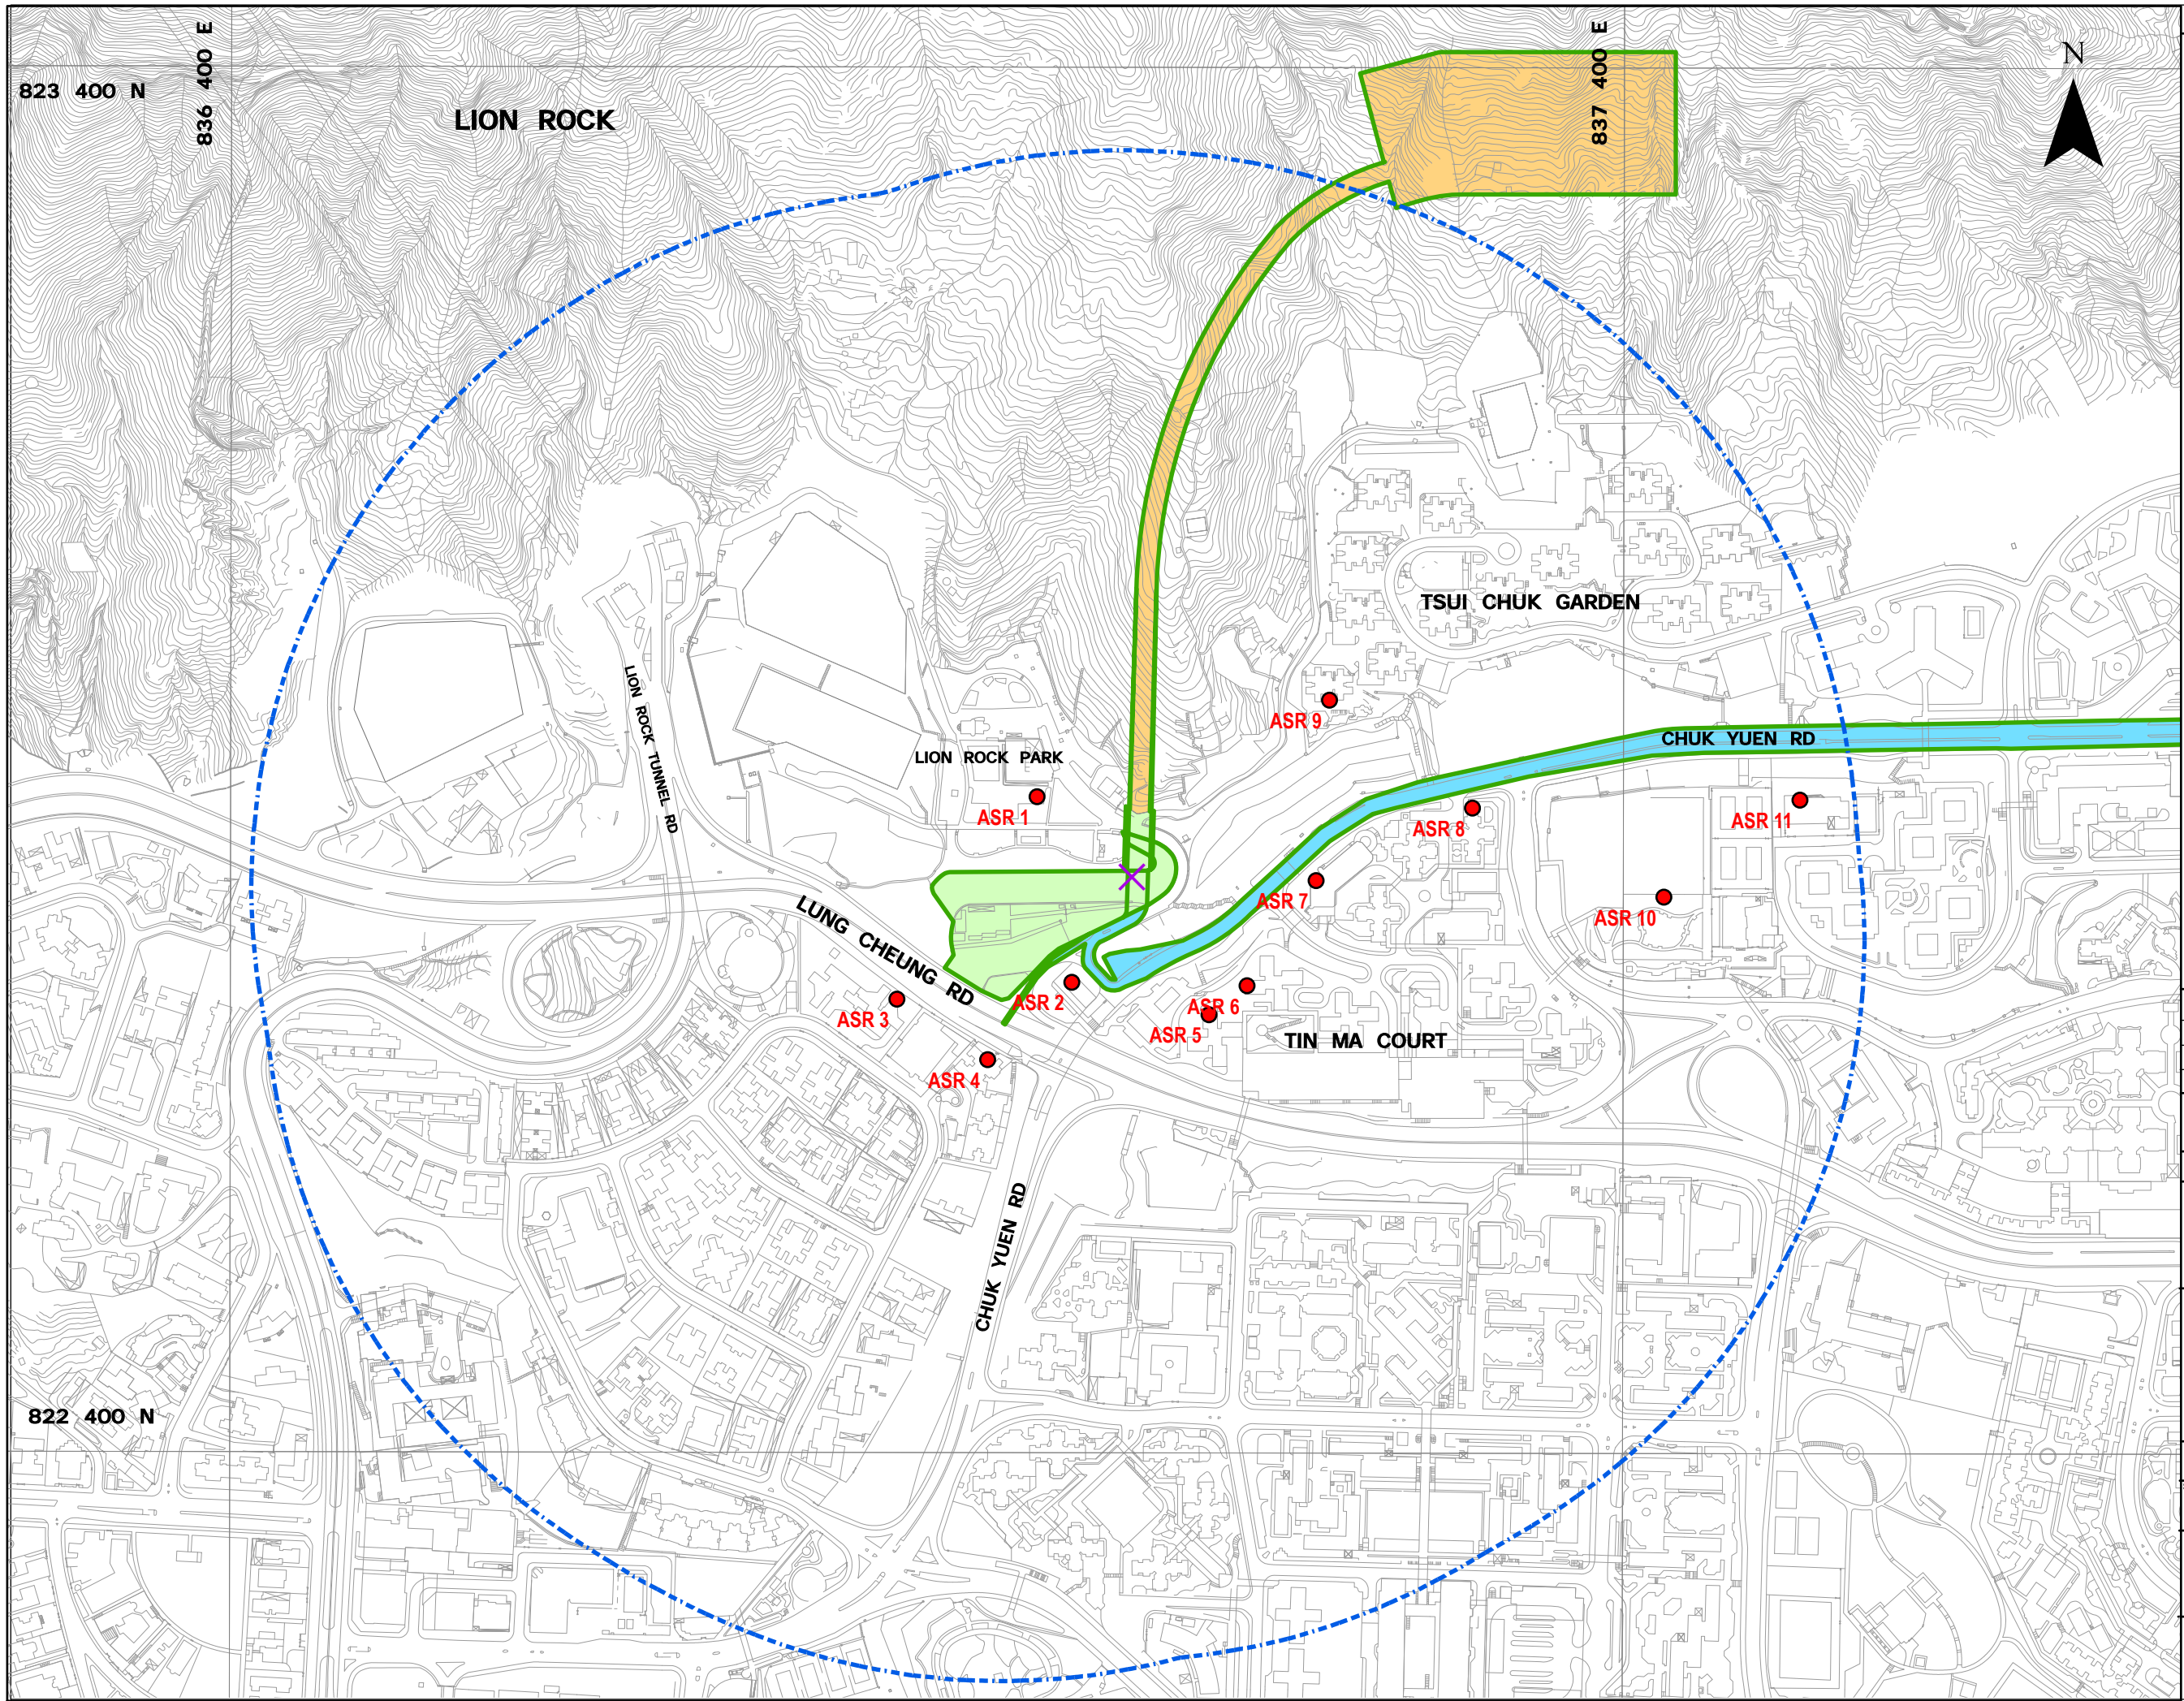

823 400 N

836 400 E

LION ROCK

837 400 E



TSUI CHUK GARDEN

LION ROCK PARK

CHUK YUEN RD

LUNG CHEUNG RD

TIN MA COURT

CHUK YUEN RD

822 400 N