


LEGEND:

- - - 500M QUANTITATIVE ASSESSMENT AREA
- - - 500M QUALITATIVE ASSESSMENT AREA
- AIR SENSITIVE RECEIVERS (QUANTITATIVE ASSESSMENT)
- PROJECT BOUNDARY
- X EXHAUST OF VENTILATION SHAFT
- ▲ LPG CHIMNEY
- - - CONCURRENT PROJECT - HYD'S IMPROVEMENT OF LION ROCK TUNNEL
- - - CONCURRENT PROJECT - PEDESTRIAN LINK NEAR CHUK YUEN NORTH ESTATE - DESIGN AND CONSTRUCTION

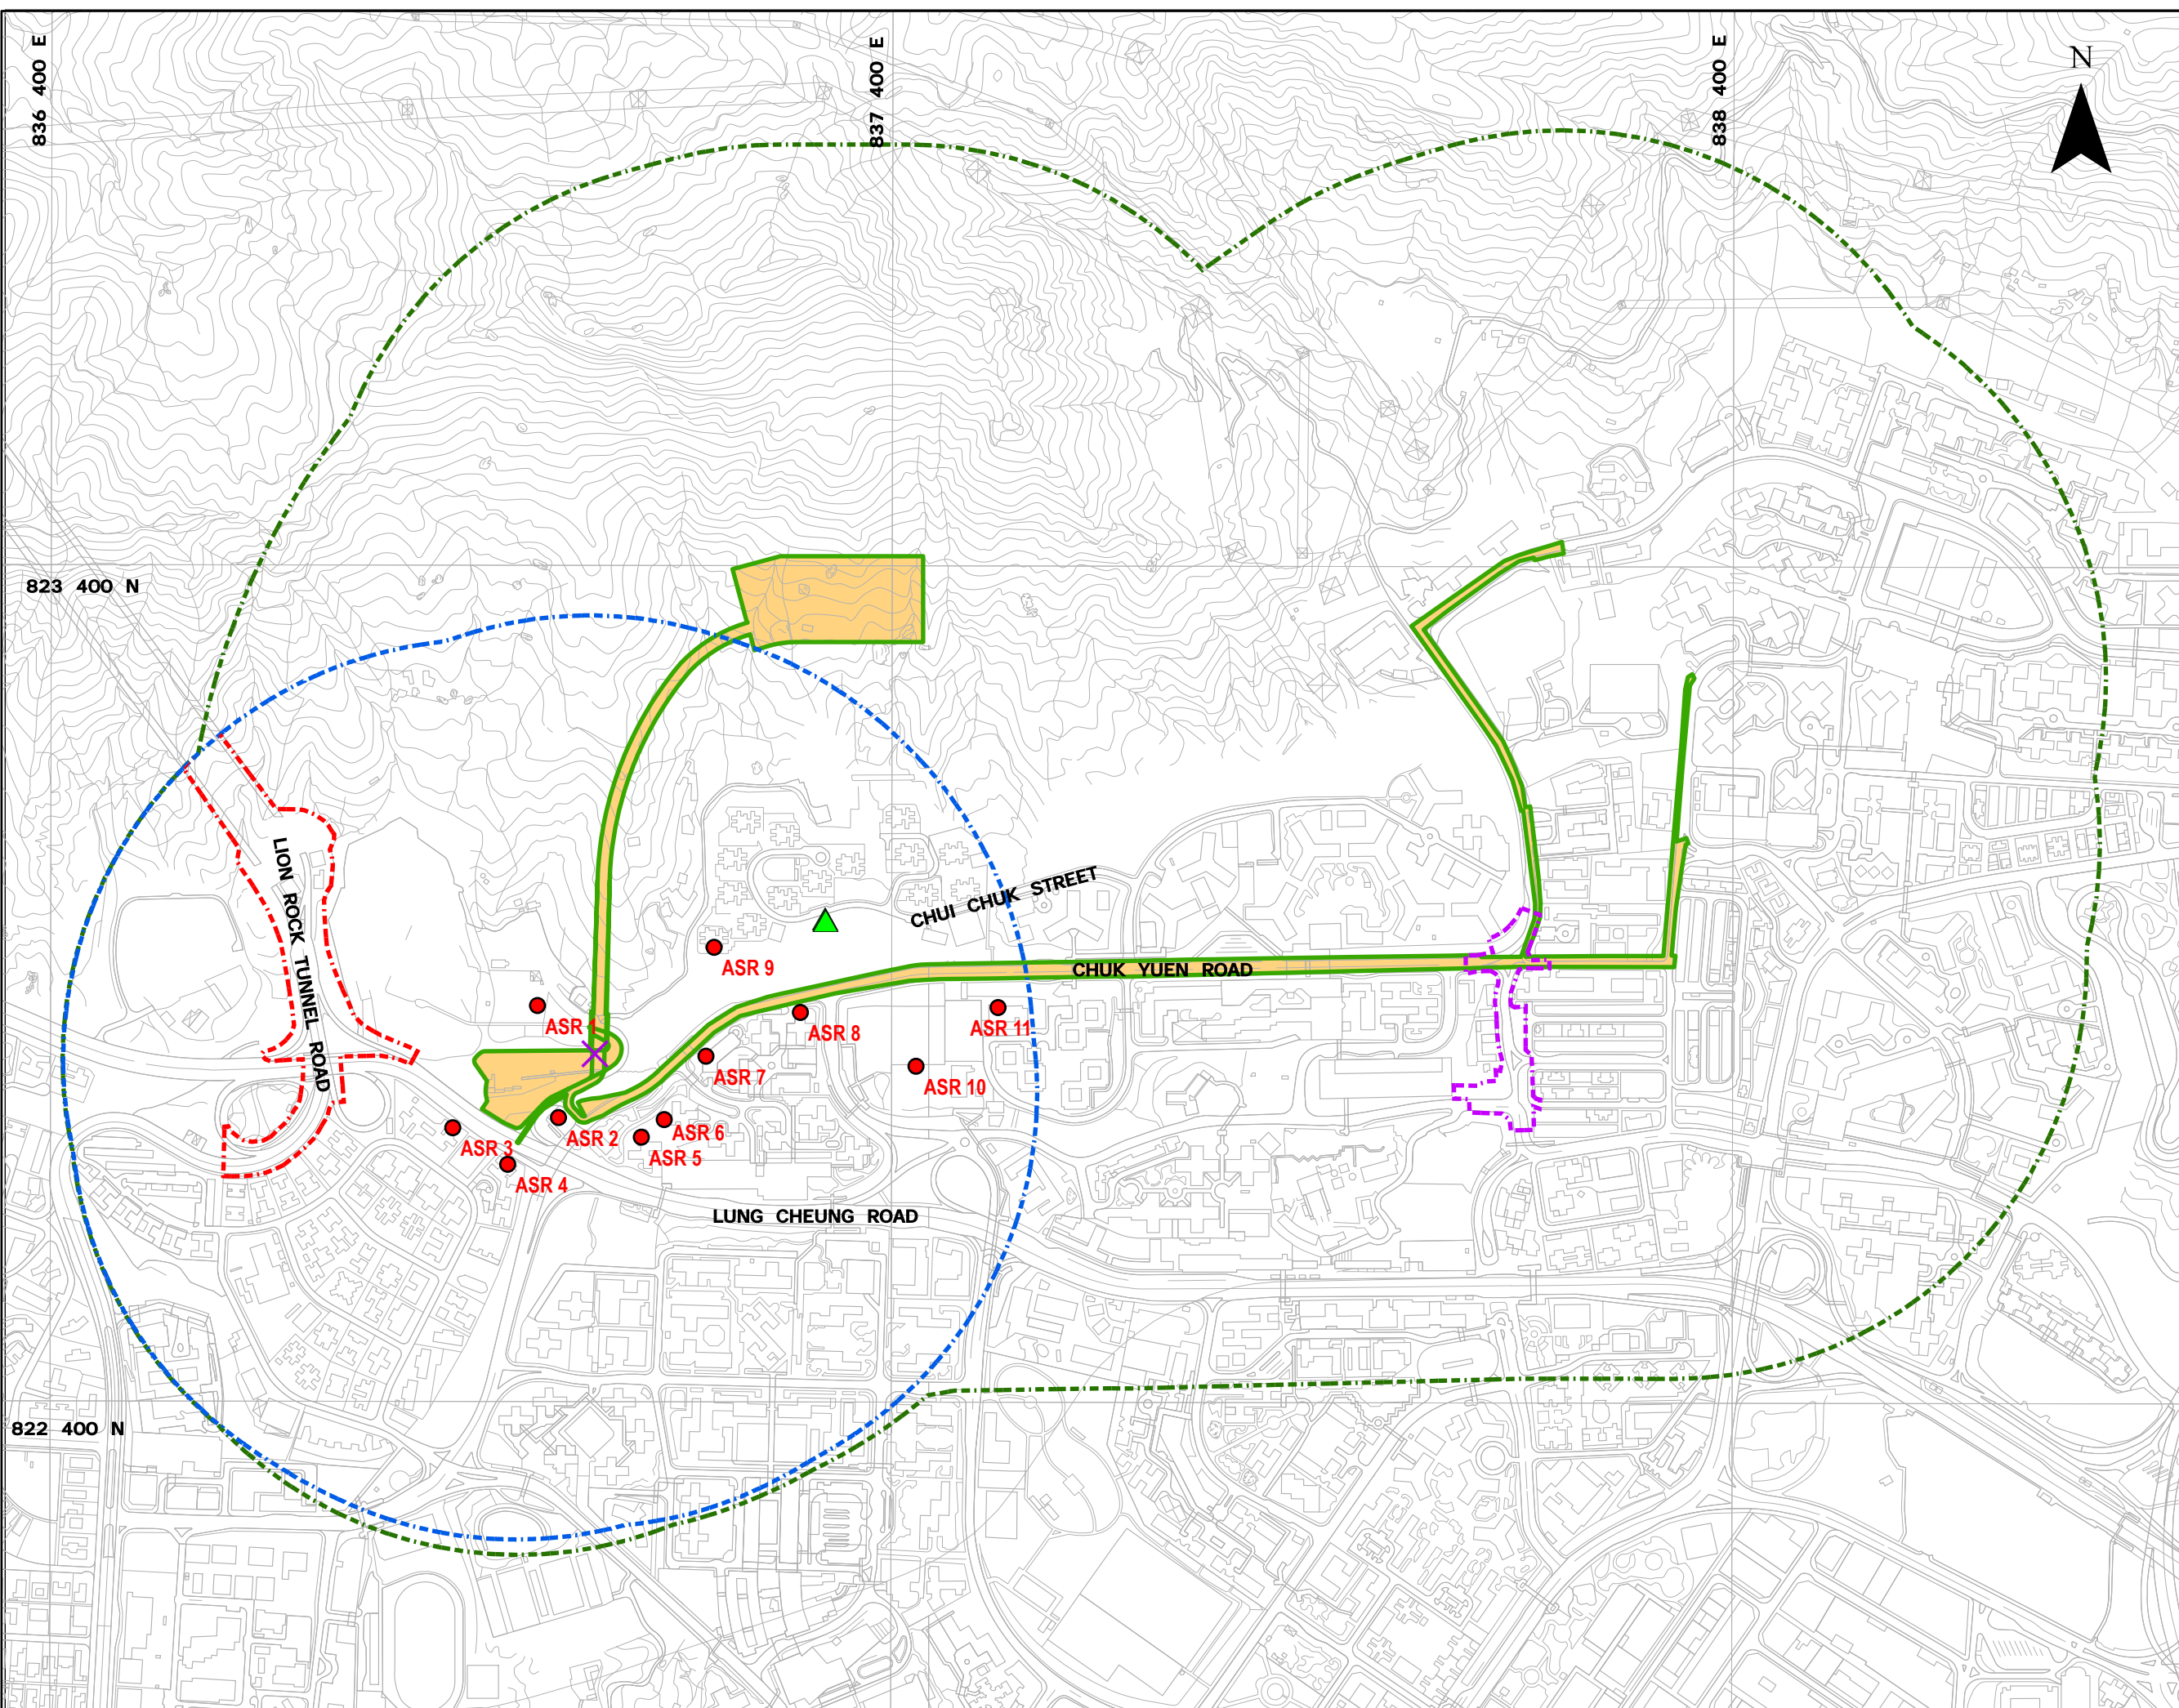

Revision	Description			
	Designed	Reviewed	Drawn	Checked
Initial	HW	ET	HW	ET
Date	04/21	04/21	04/21	04/21
Approved				

Agreement No. CE 15/2018 (WS)

Project Title
RELOCATION OF DIAMOND HILL FRESH WATER AND SALT WATER SERVICE RESERVOIRS TO CAVERNS

Figure Title
SURROUNDING ENVIRONMENT AND CONCURRENT PROJECTS

Drawing No. **FIGURE 3.3** Revision

Scale
A3:1:7,500

Client
 水務署
Water Supplies Department

Consultant
 binnies
BINNIES HONG KONG LIMITED
賓尼新工程顧問有限公司