


LEGEND:

- ROAD SEGMENT
- PROJECT BOUNDARY

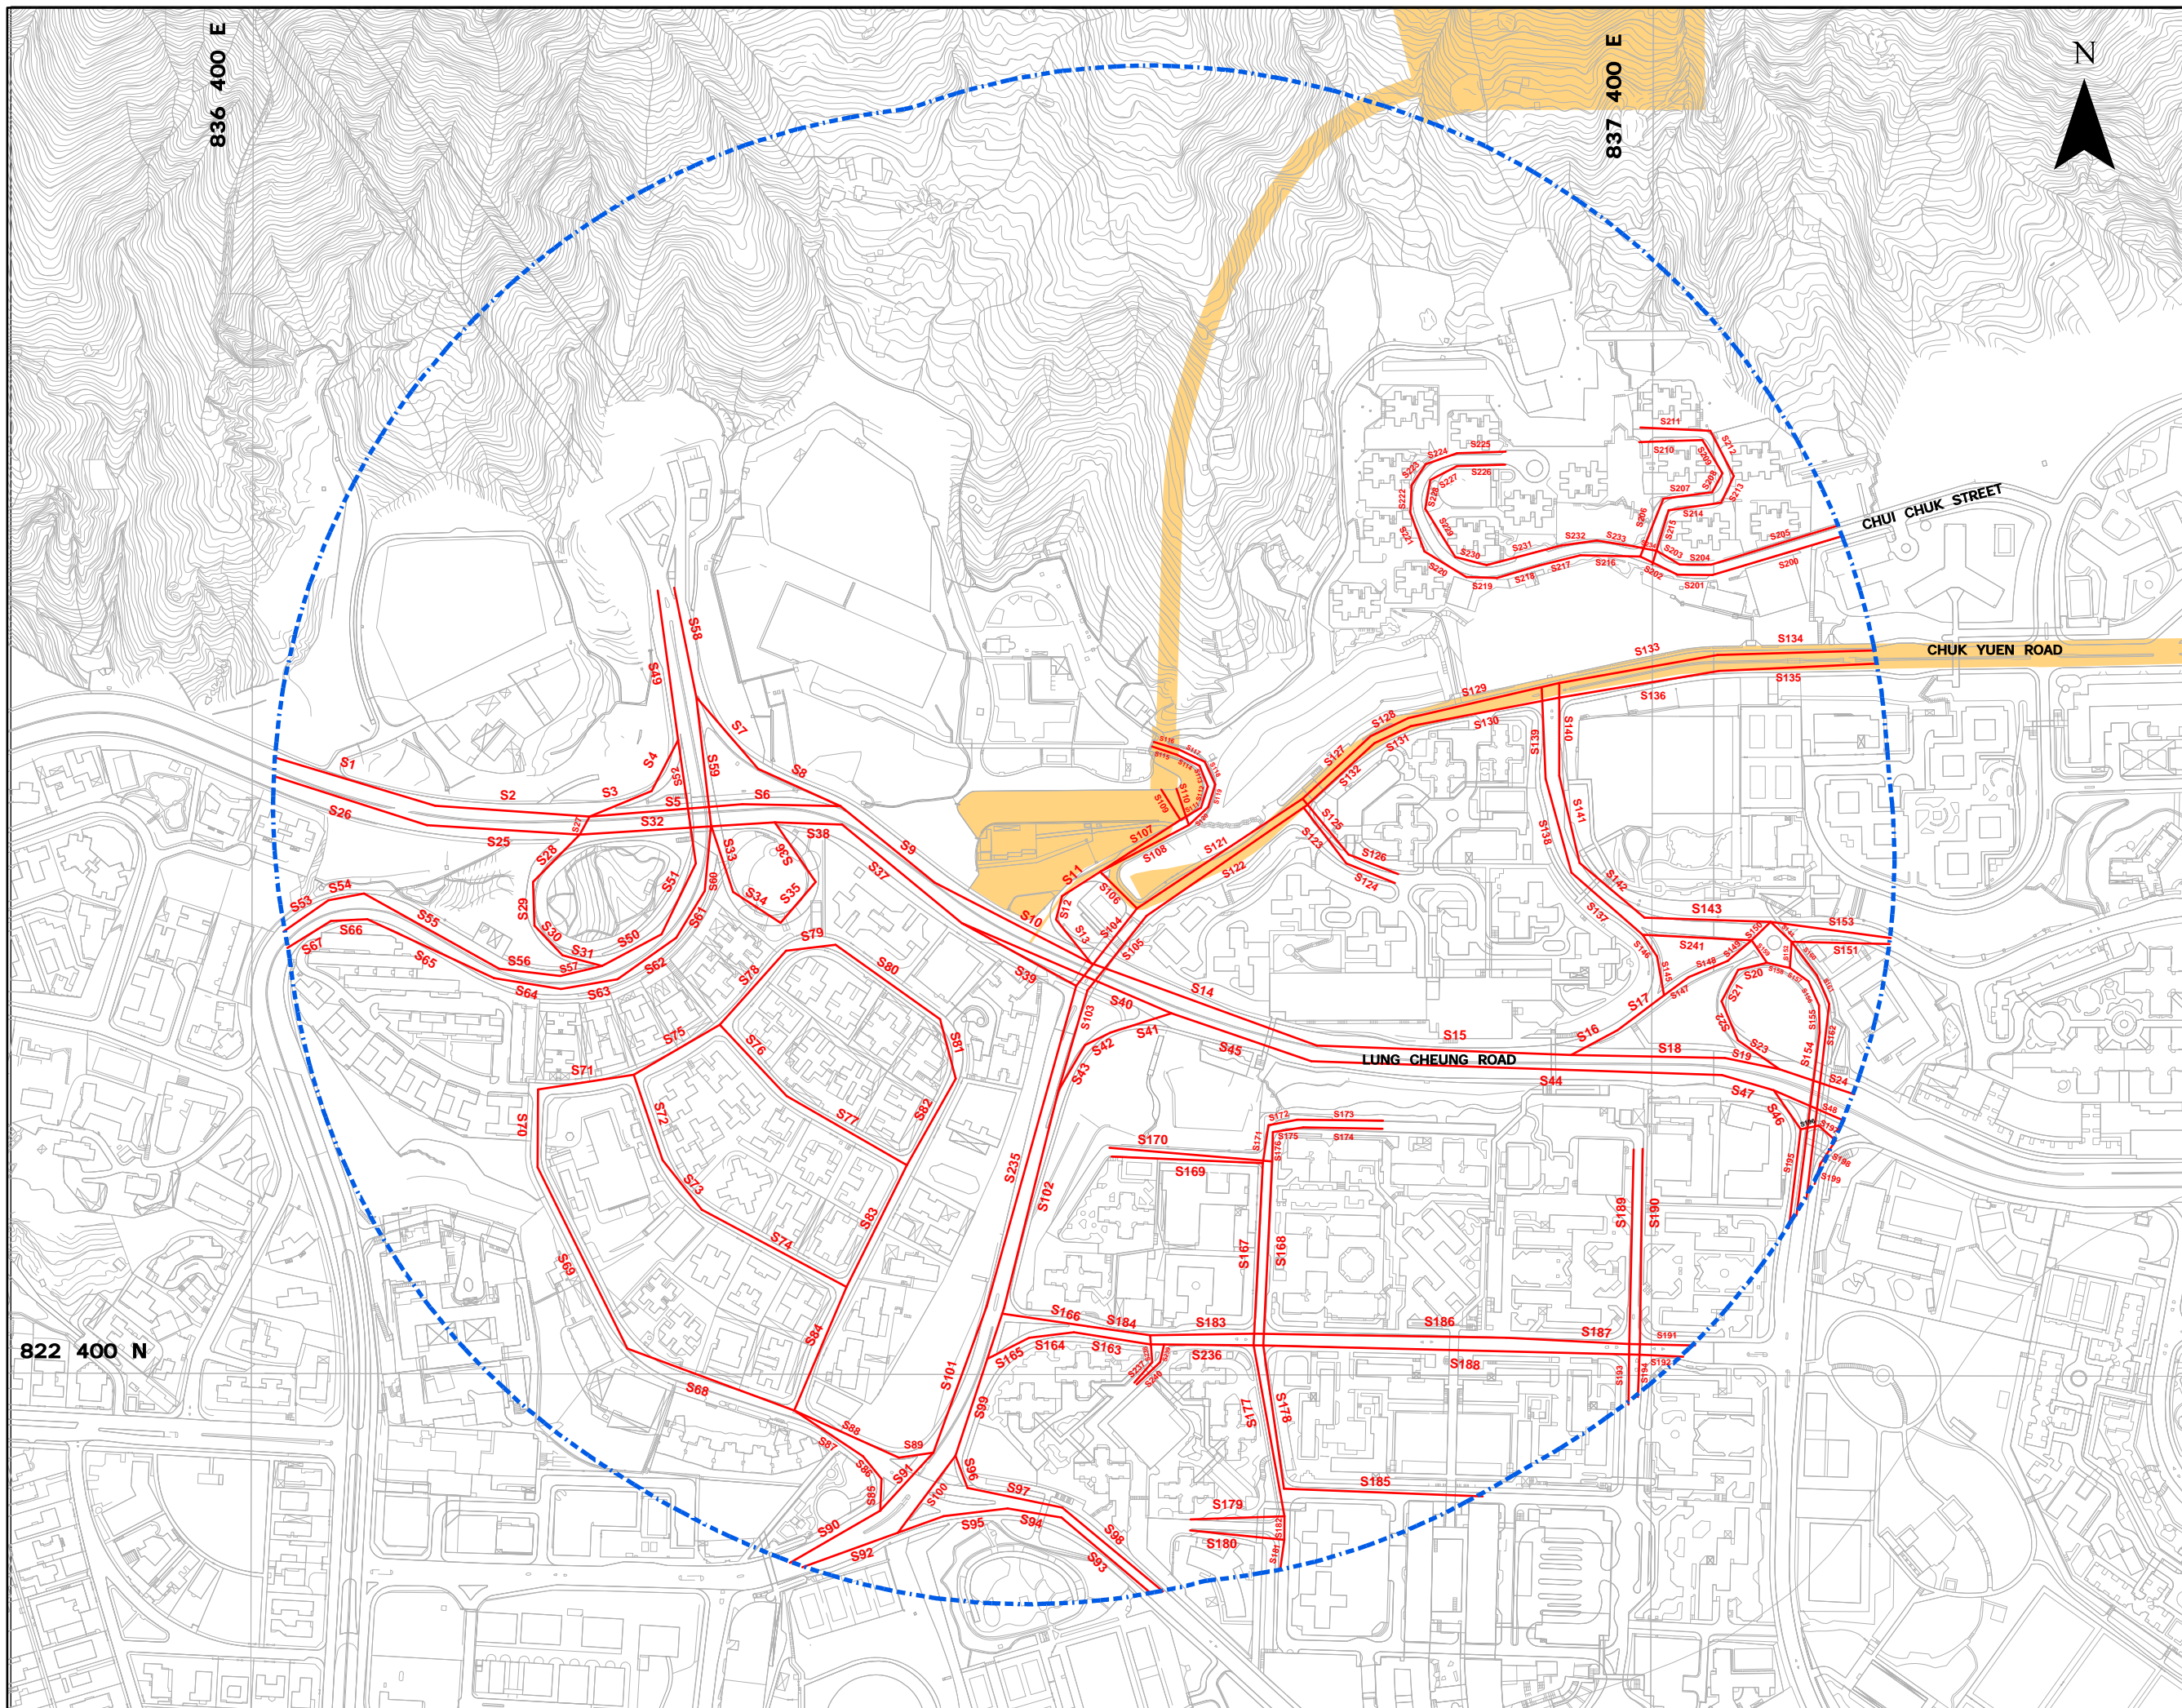

Revision	Description			
	Designed	Reviewed	Drawn	Checked
Initial	HW	ET	HW	ET
Date	03/21	03/21	03/21	03/21

Approved

Agreement No. CE 15/2018 (WS)

Project Title

**RELOCATION OF DIAMOND HILL
FRESH WATER AND SALT WATER
SERVICE RESERVOIRS TO CAVERN**

Figure Title

SEGMENT CONFIGURATION

Drawing No.	FIGURE 3.4	Revision
-------------	------------	----------

Scale A3:1:4,500

Client 水務署
Water Supplies
Department

Consultant **binnies**
BINNIES HONG KONG LIMITED
寶尼新工程顧問有限公司