


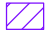





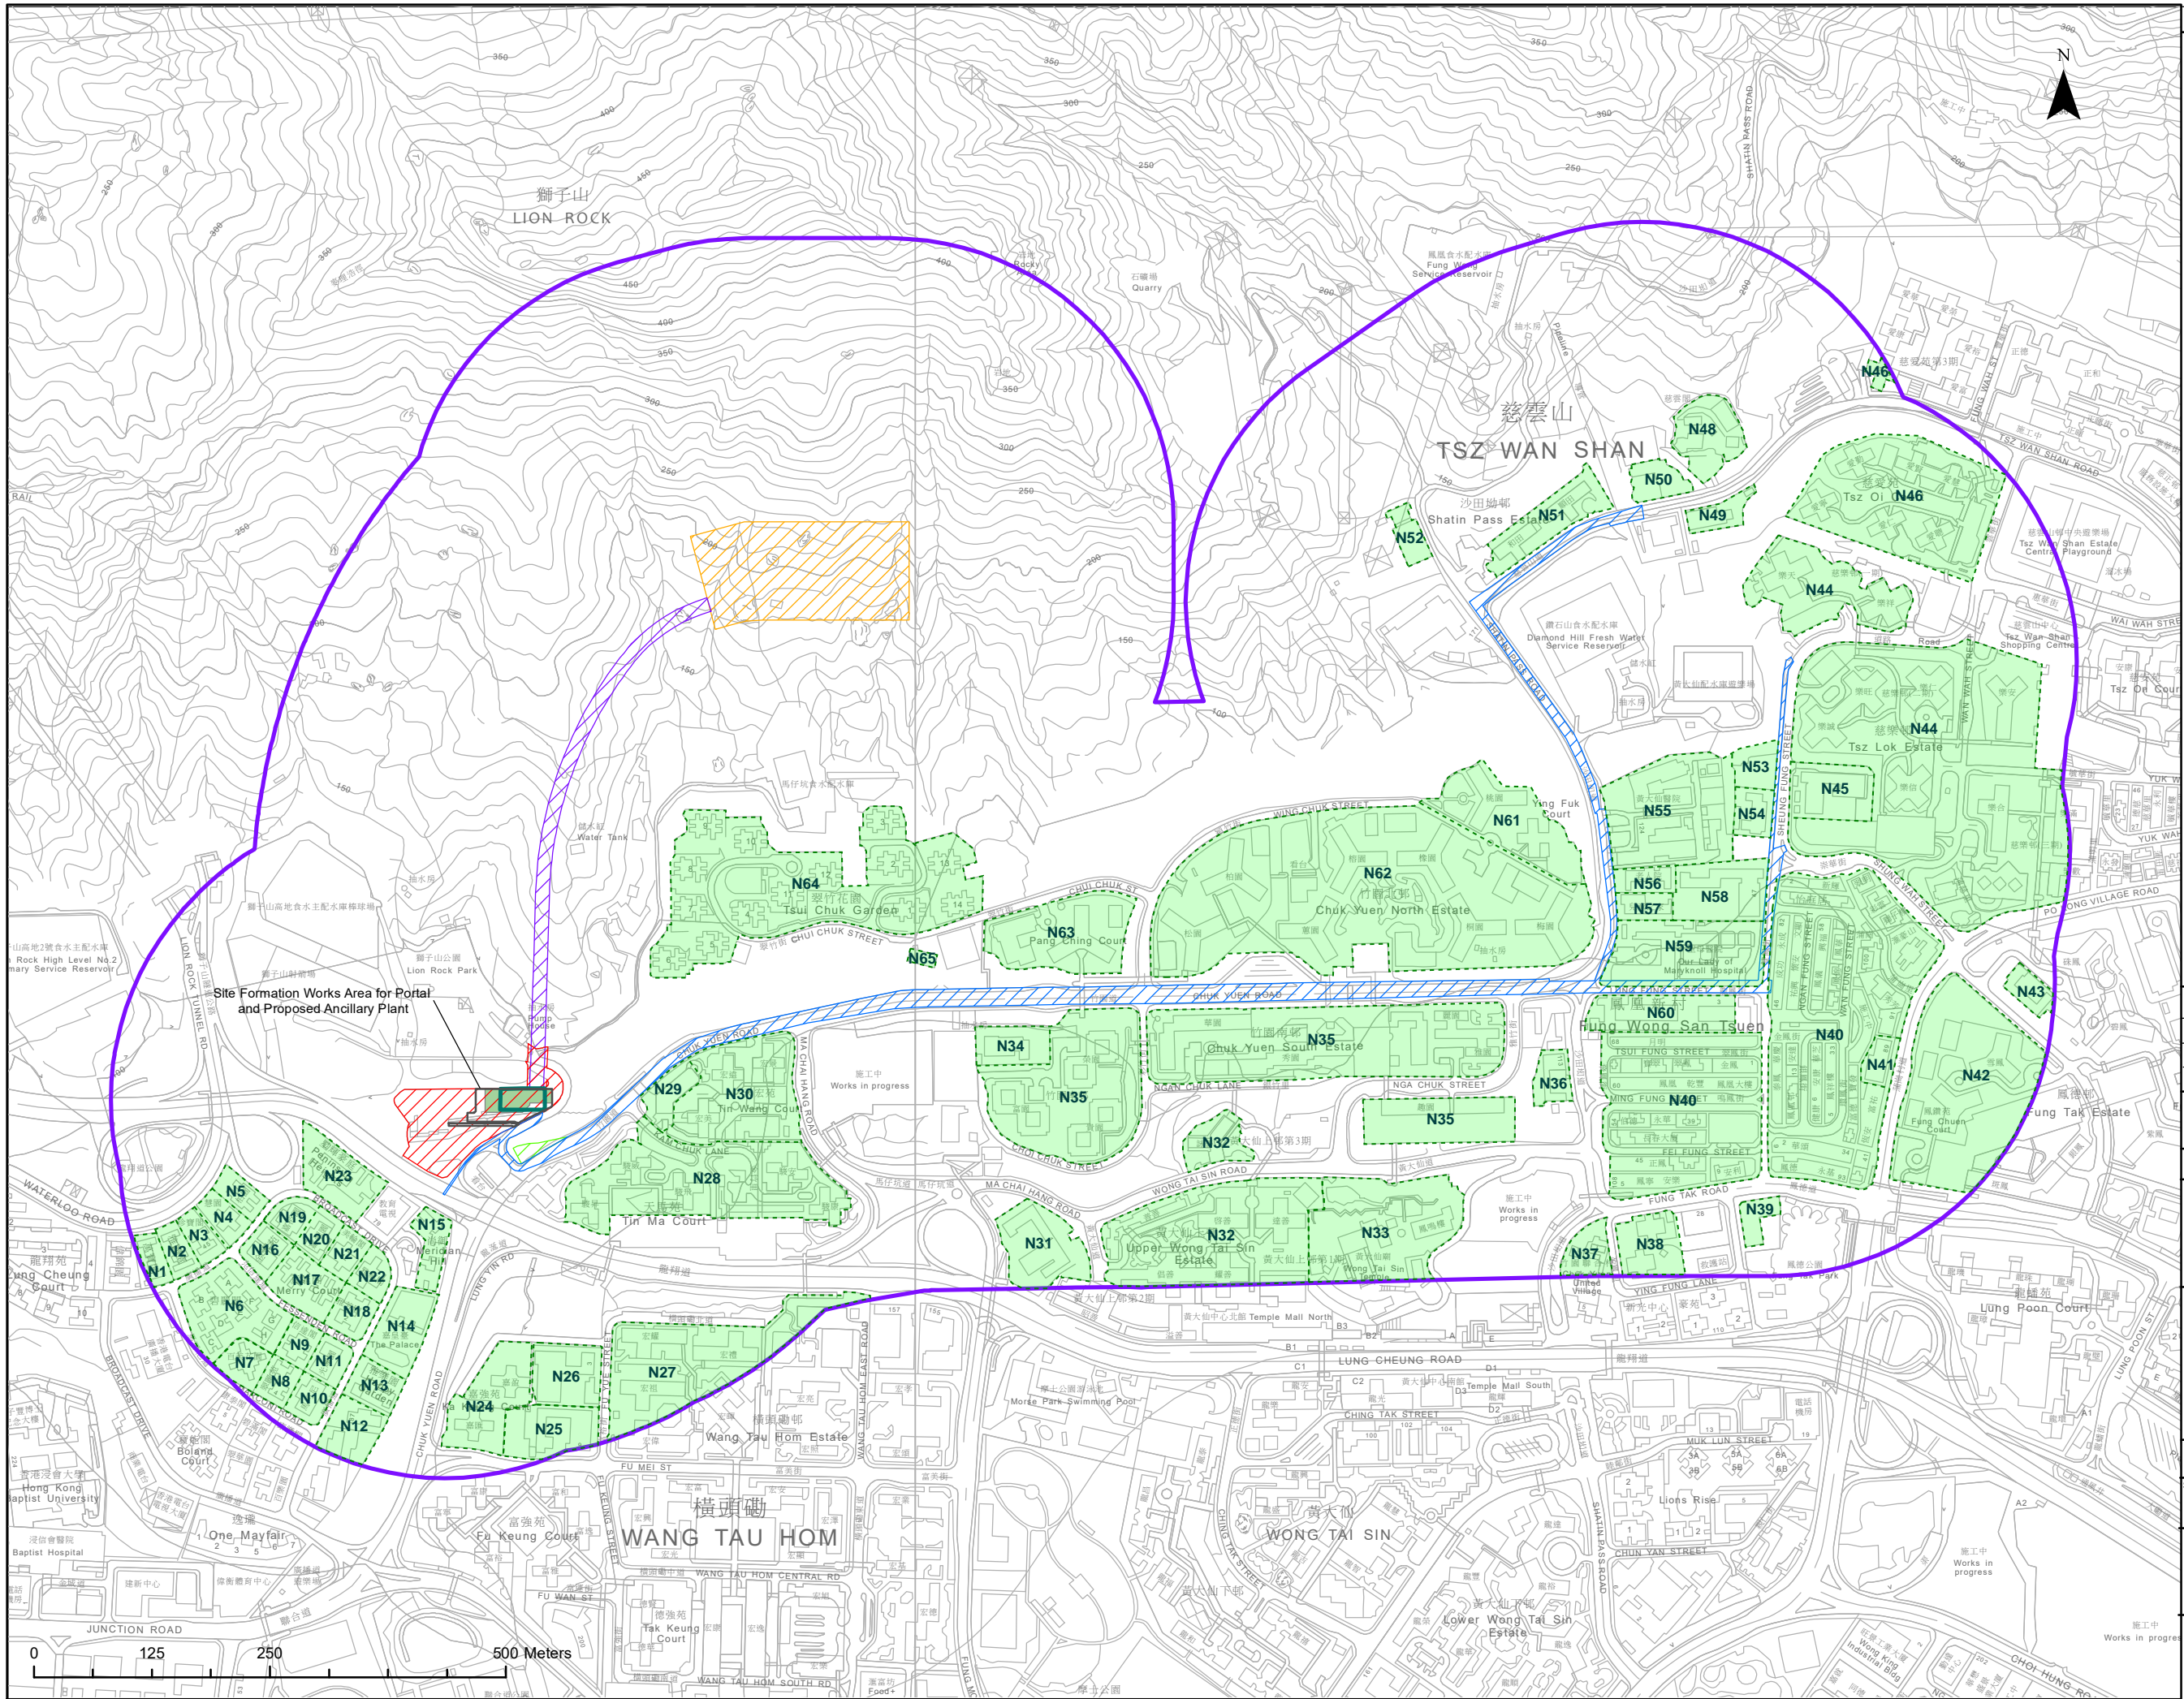


Legend

-  Proposed Ancillary Building
-  Proposed Temporary Storage Area for Construction Materials
-  Proposed Access
-  Proposed Cavern
-  Works Area for Tunnel Portal & Ancillary Building
-  Works Area for Water Mainlaying
-  Study Area (300m)
-  Noise Enclosure
-  Noise Sensitive Receivers



Revision	Description			
	Designed	Reviewed	Drawn	Checked
Initial	PSY	ET	PSY	ET
Date	6/21	6/21	6/21	6/21

Approved

Agreement No. **CE 15/2018 (WS)**

Project Title
Relocation of Diamond Hill Fresh Water and Salt Water Service Reservoirs to Caverns – Investigation, Design and Construction

Figure Title
All Noise Sensitive Receivers within Assessment Area

Drawing No.	Figure 4.1	Revision	-
-------------	------------	----------	---

Scale
A3: 1:6,500

Client
 **水務署
Water Supplies Department**

Consultant
