


Legend

- Background Noise Measurement Location
- Representative Noise Sensitive Receivers
- Proposed Access Tunnel
- Proposed Ancillary Building
- 300m Extent from Ancillary Building
- Existing Ma Chai Hang Pumping Station

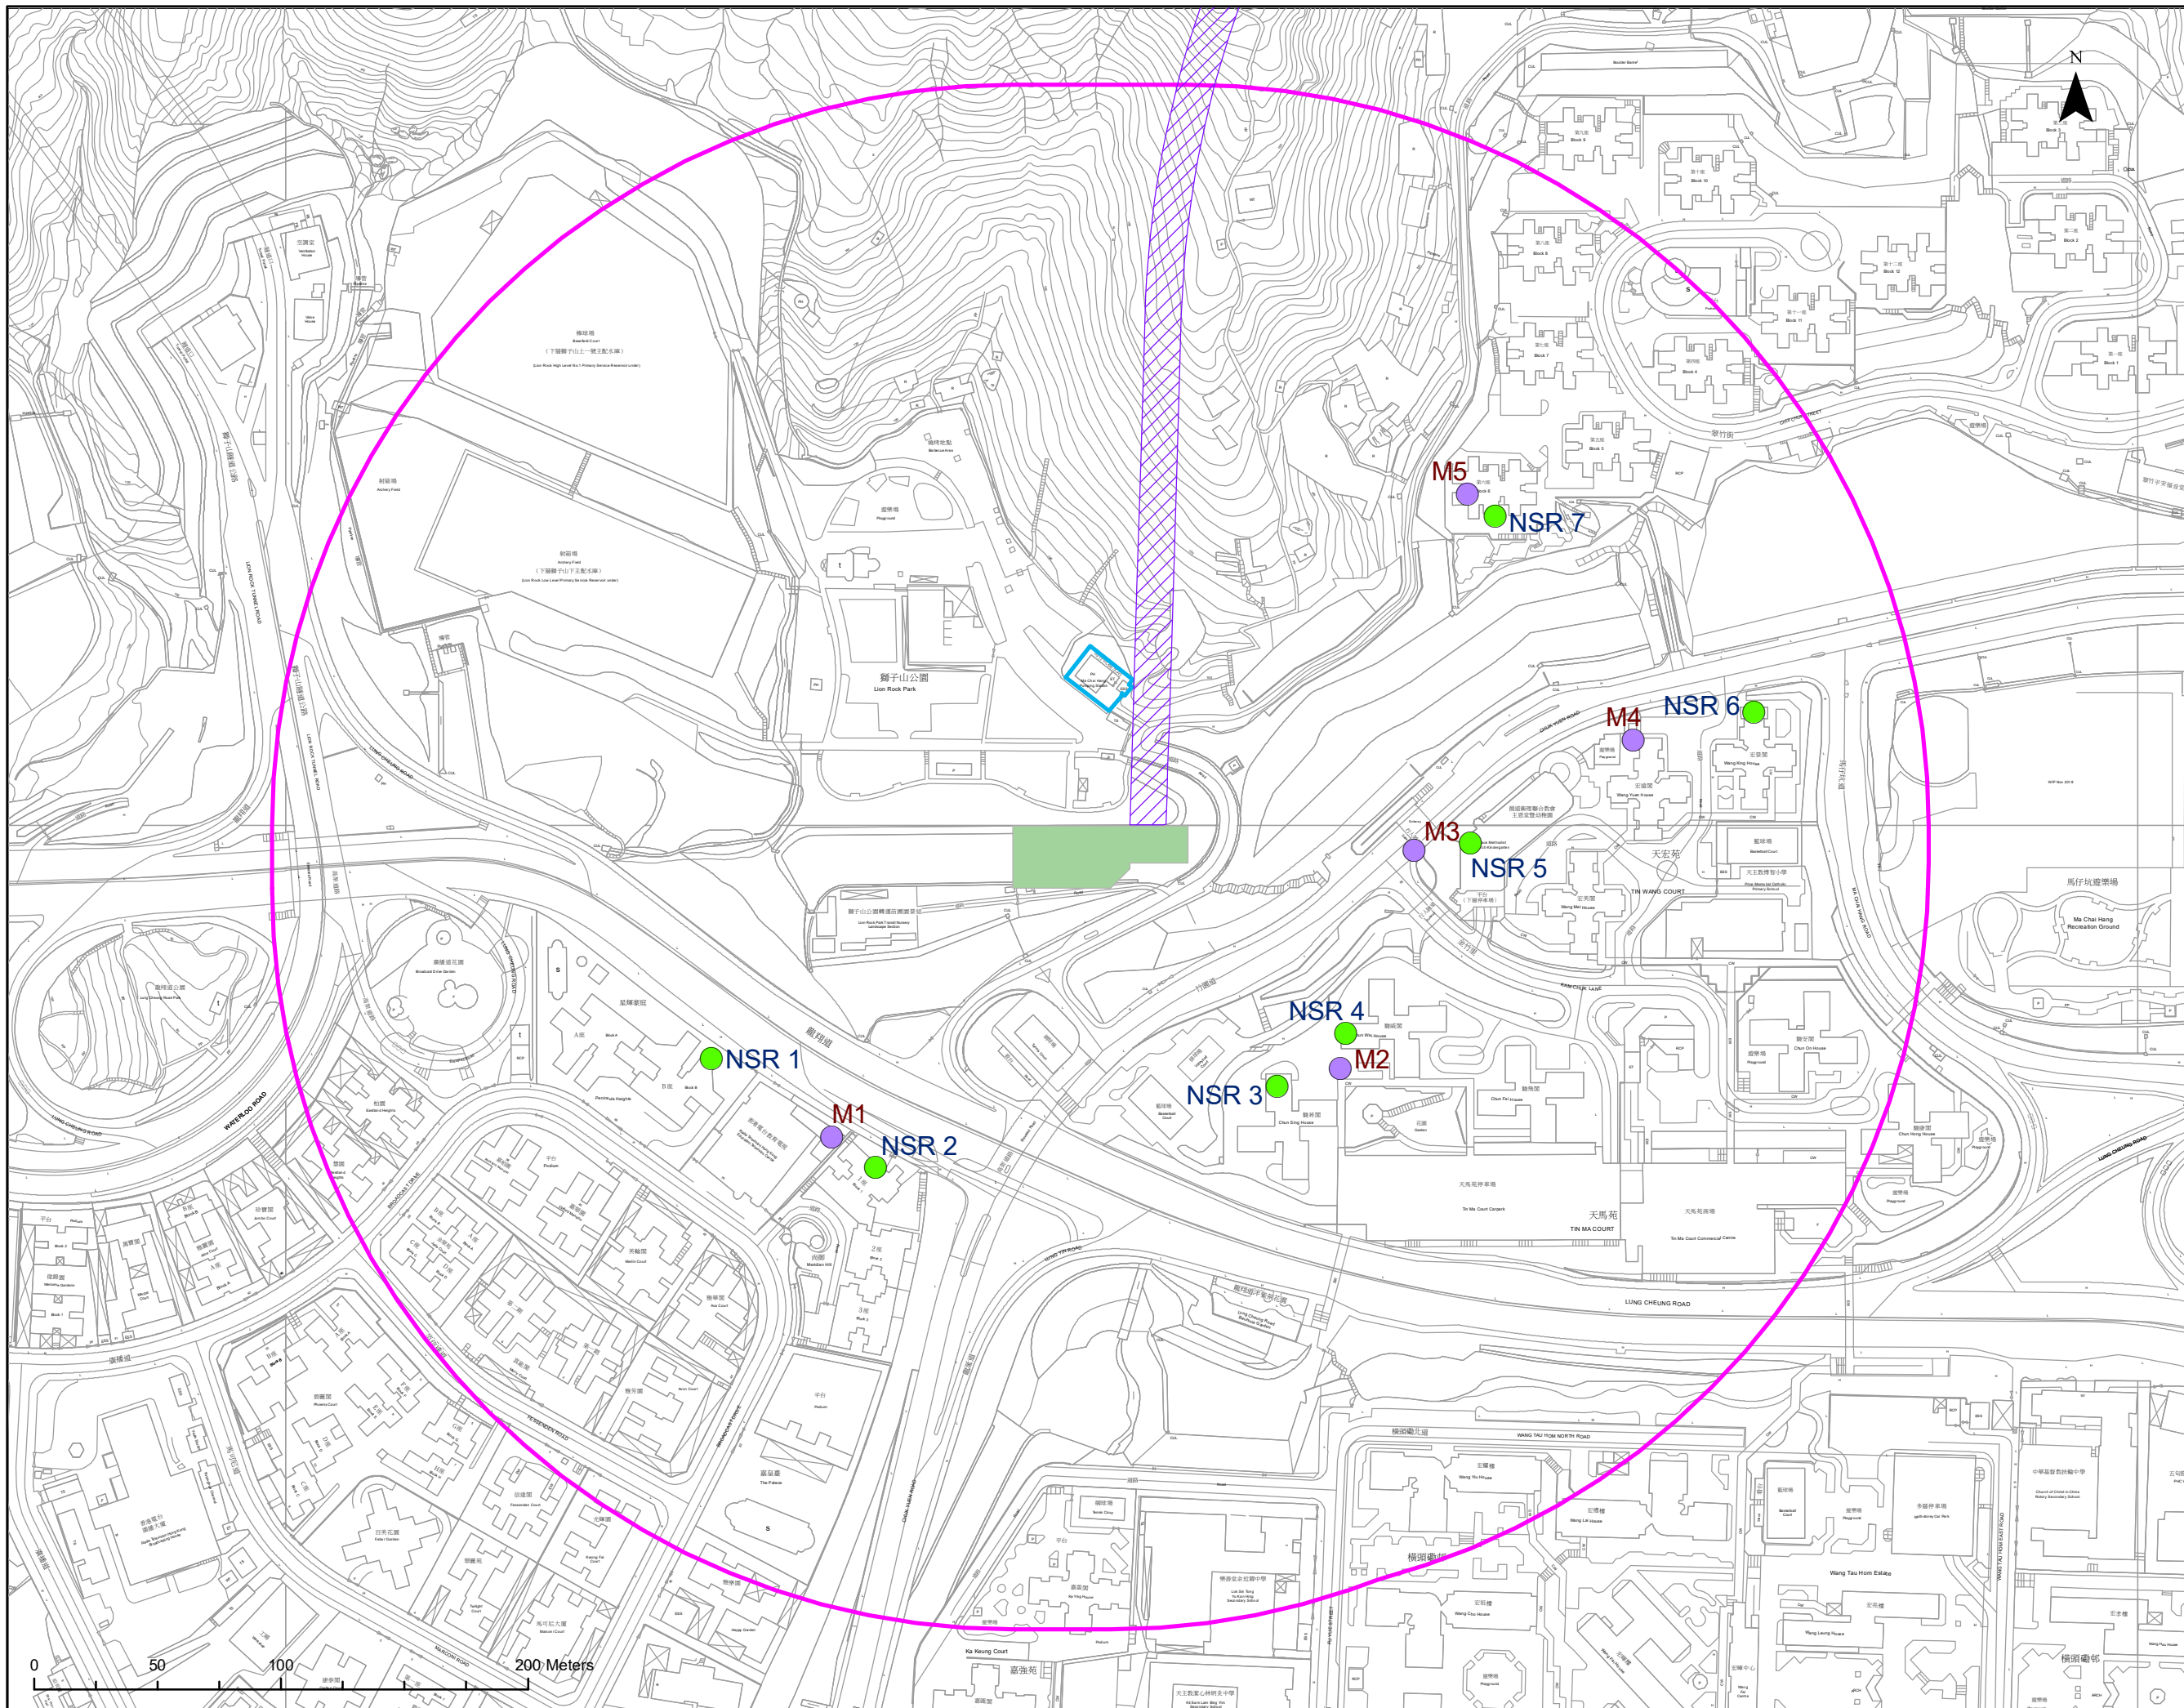

Revision	Description			
	Designed	Reviewed	Drawn	Checked
Initial	PSY	ET	PSY	ET
Date	02/21	02/21	02/21	02/21

Approved

Agreement No. **CE 15/2018 (WS)**

Project Title
Relocation of Diamond Hill Fresh Water and Salt Water Service Reservoirs to Caverns – Investigation, Design and Construction

Figure Title
Representative Noise Sensitive Receivers during Operation Phase

Drawing No.	Revision
Figure 4.3	-

Scale
 A3: 1:2,500

Client
**水務署
Water Supplies Department**

Consultant

