


**Legend**

- Proposed Stockpiling Area
- Proposed Ancillary Building
- Area within Enclosure
- Proposed Temporary Storage Area for Construction Materials
- Proposed Access Tunnel
- Works Area for Tunnel Portal & Ancillary Building
- Works Area for Water Mainlaying

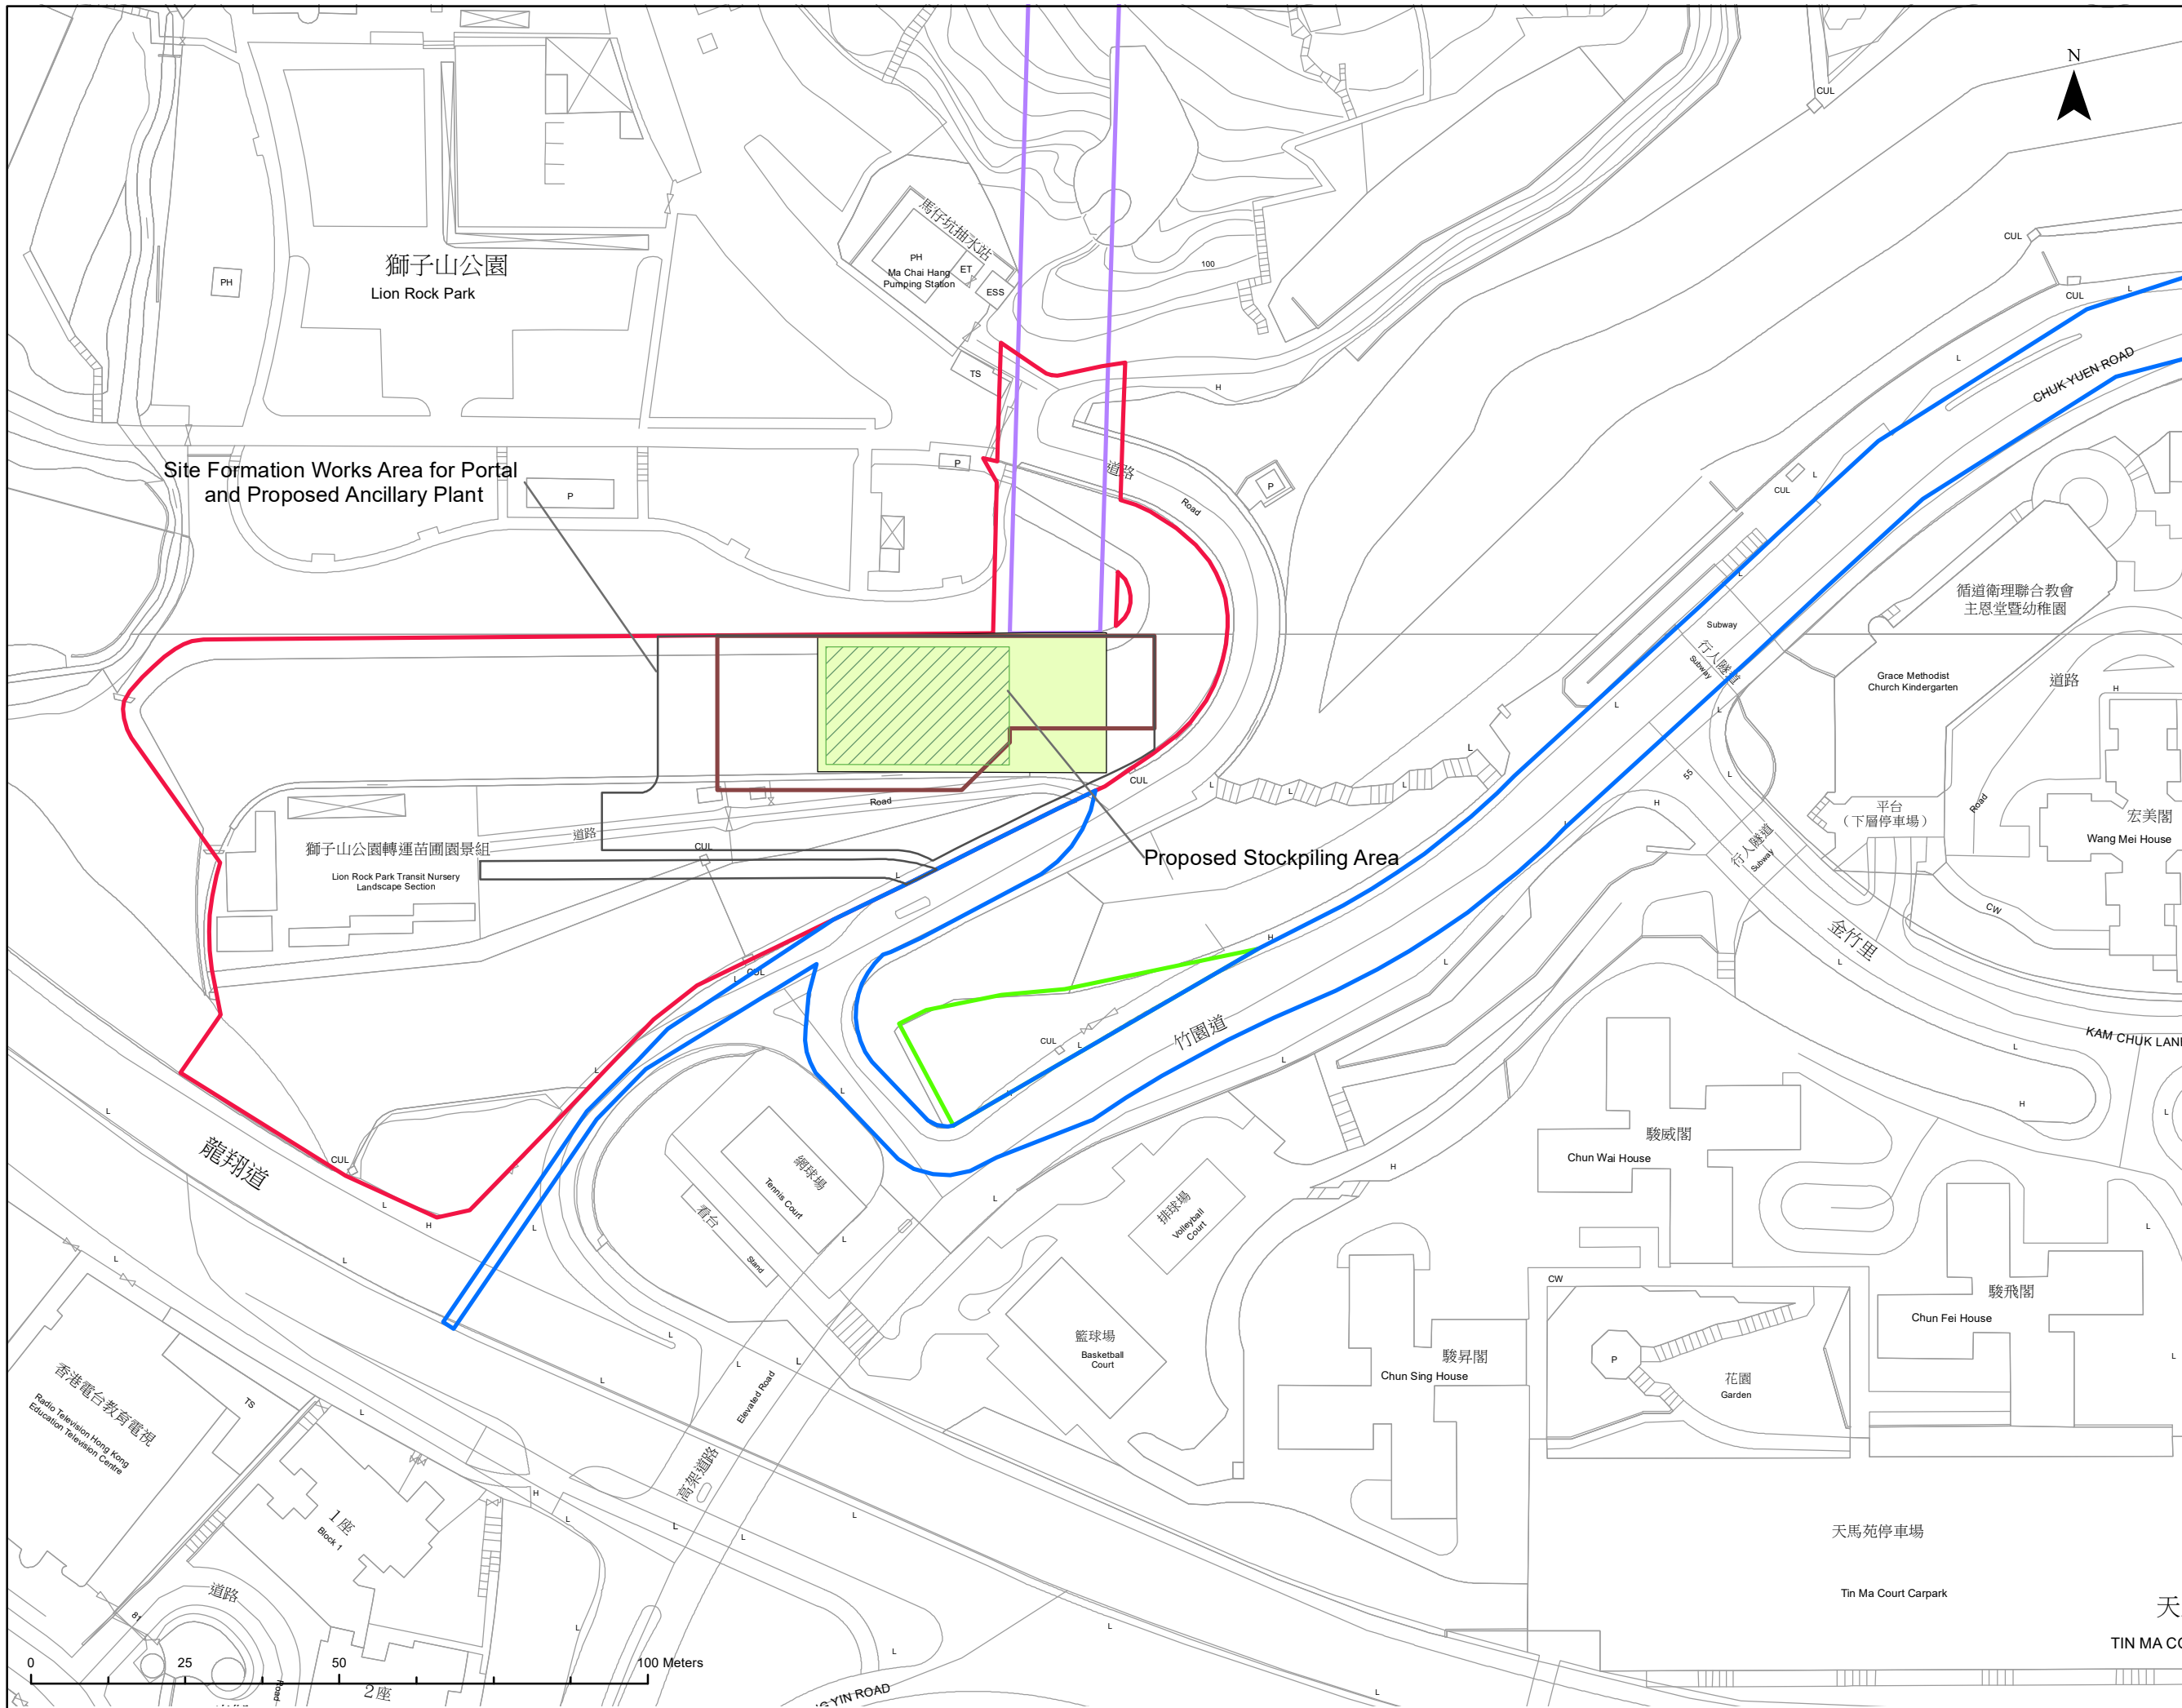

Revision	Description			
	Designed	Reviewed	Drawn	Checked
Initial	PSY	ET	PSY	ET
Date	12/20	12/20	12/20	12/20

Approved

Agreement No. **CE 15/2018 (WS)**

Project Title  
**Relocation of Diamond Hill Fresh Water and Salt Water Service Reservoirs to Caverns**

Figure Title  
**Location of Proposed Stockpiling Area**

Drawing No.	Figure 6.1	Revision	-
-------------	------------	----------	---

Scale  
A3: 1:1,000

Client  
**水務署 Water Supplies Department**

Consultant  
**binnies**

